
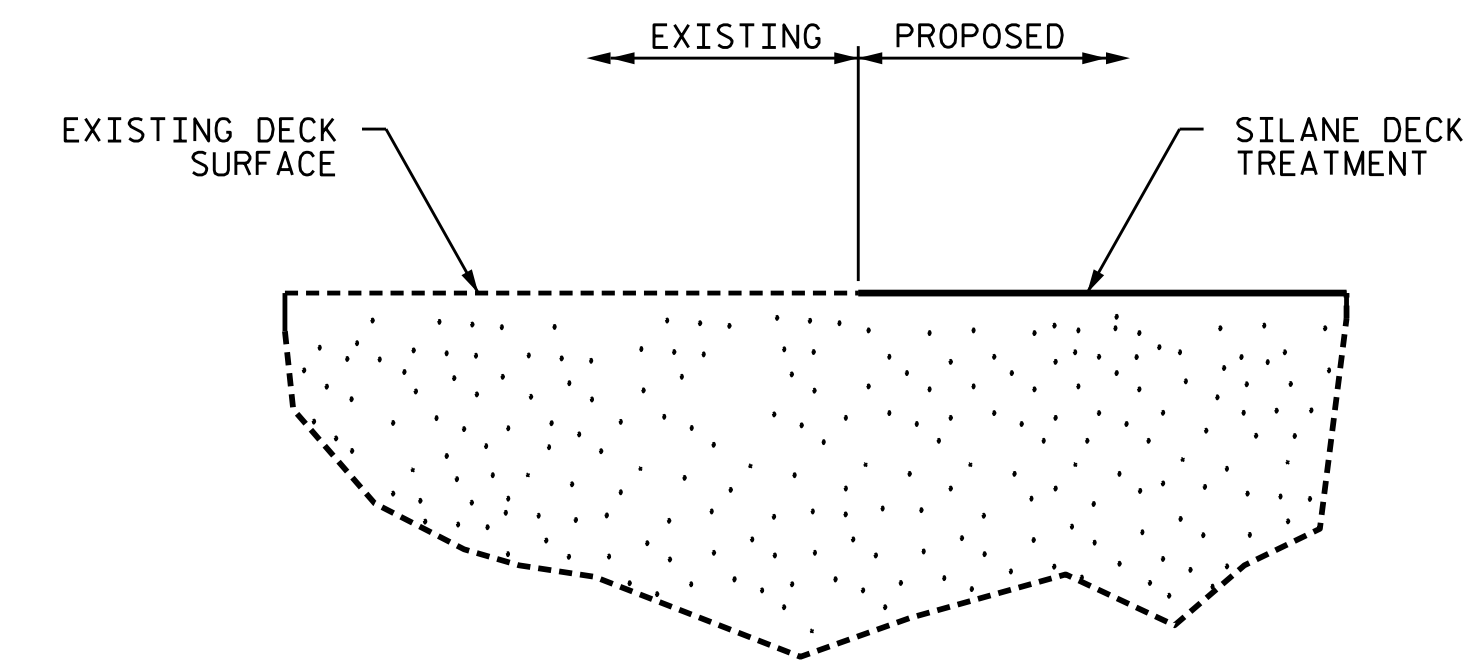



**NOTES**

SEE TRAFFIC MANAGEMENT PLANS FOR LANE WIDTH, SEQUENCING AND OTHER TRAFFIC CONTROL MEASURES FOR STAGING OF SURFACE PREPARATION AND SILANE DECK TREATMENT.

PROTECT TRAFFIC FROM REBOUND, DUST, OVERSPRAY, AND CONSTRUCTION ACTIVITIES. PROVIDE APPROPRIATE SHIELDING, AS REQUIRED AND/OR DIRECTED BY THE ENGINEER.

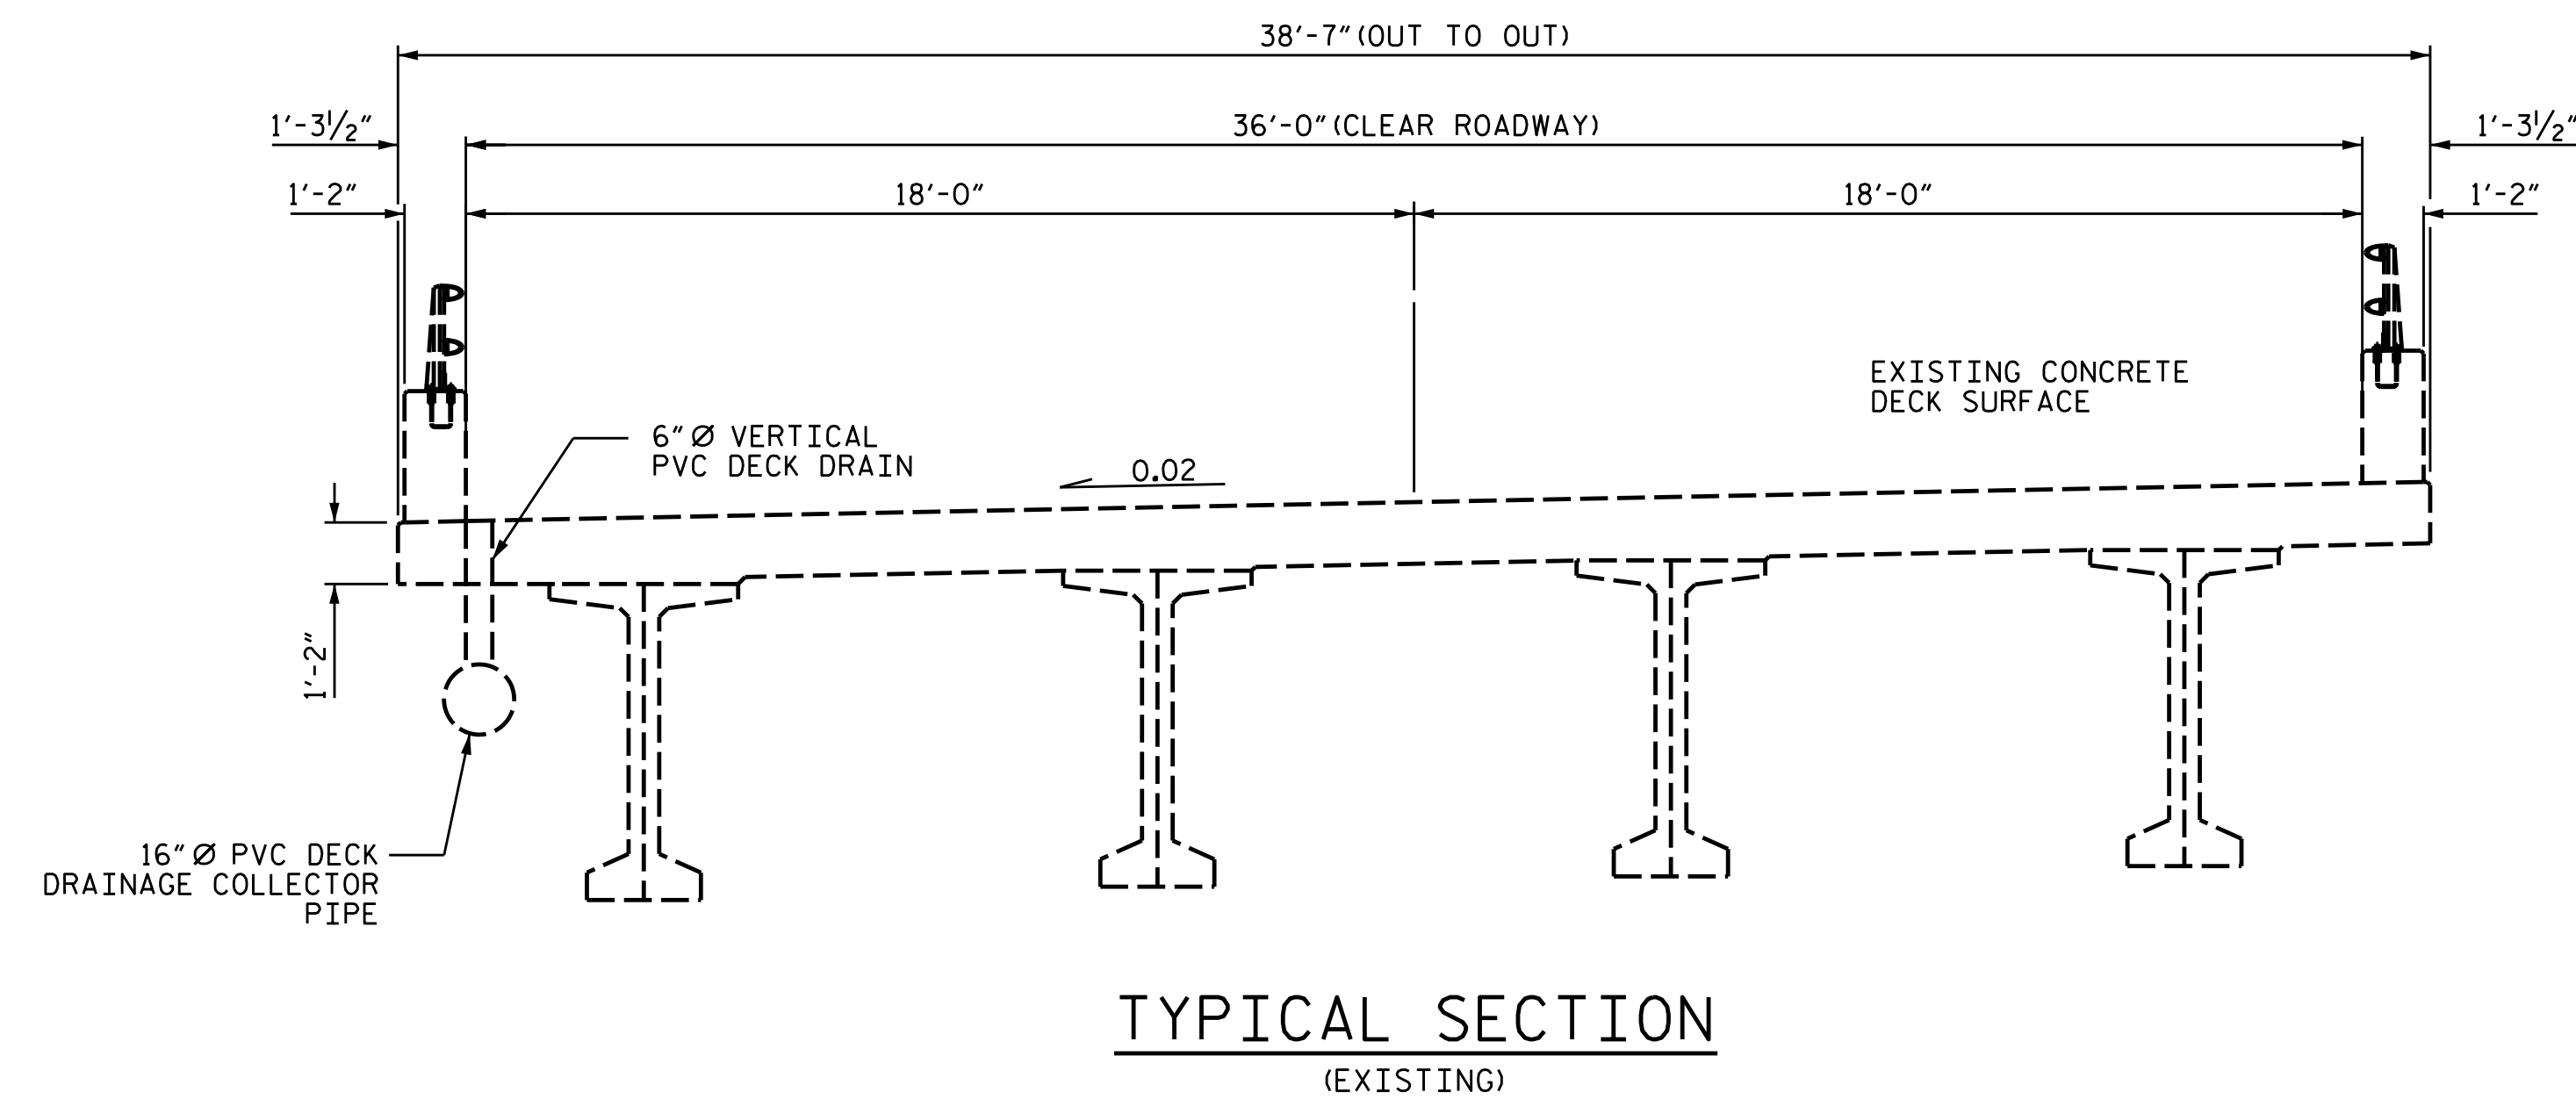

SILANE DECK TREATMENT DETAIL

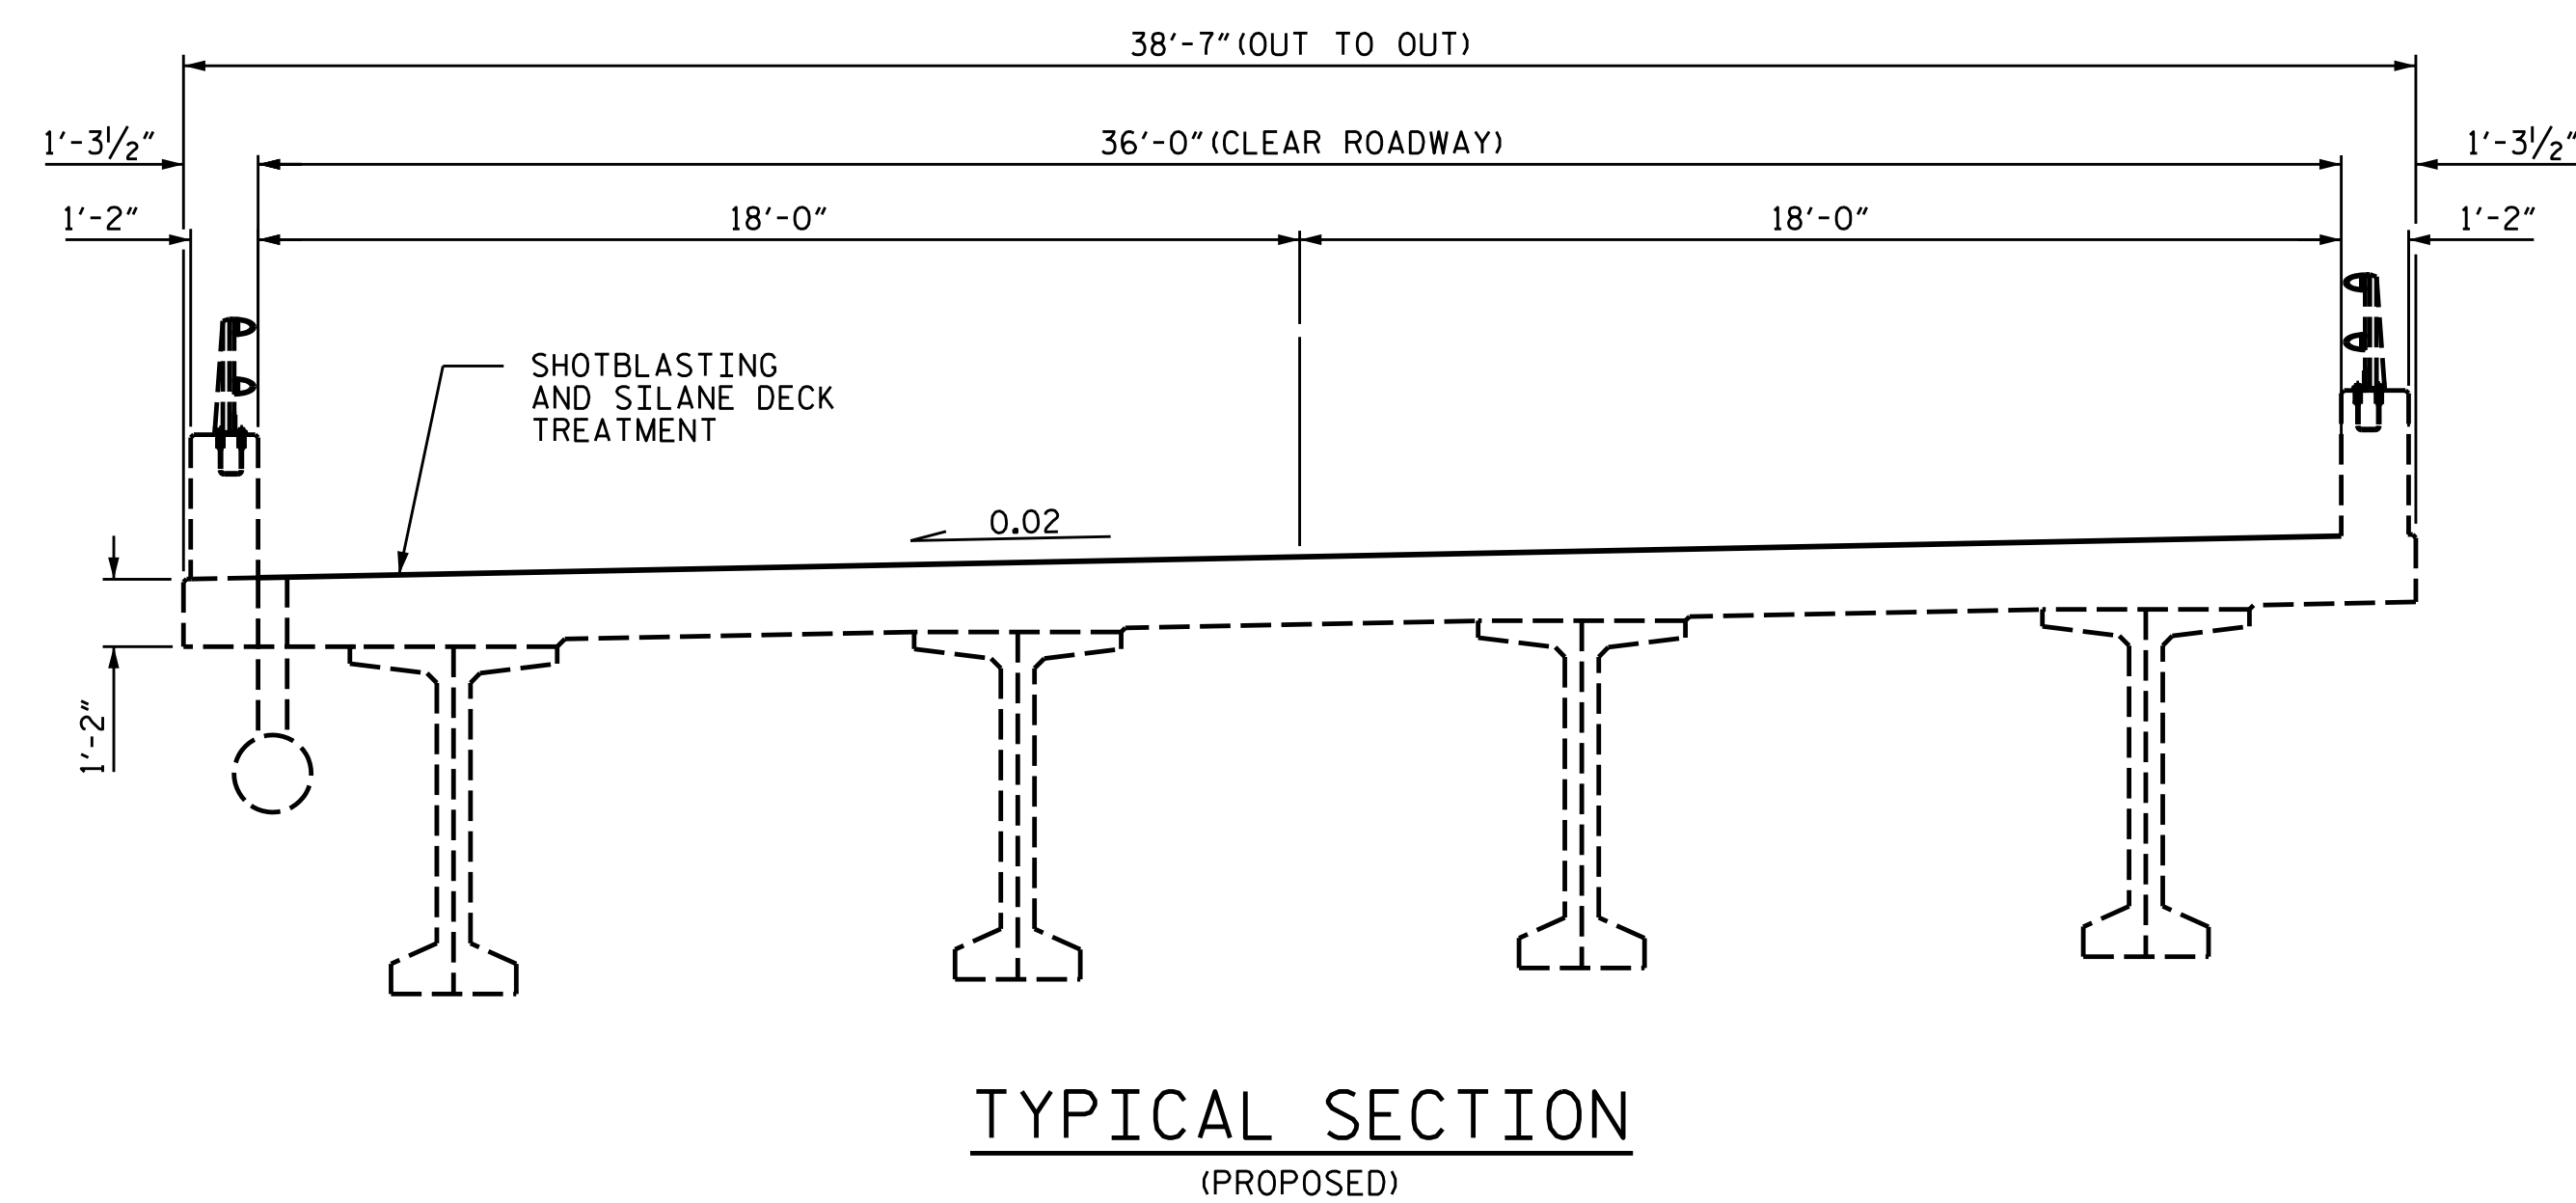

PROJECT NO. 15BPR.47  
EDGEcombe COUNTY  
BRIDGE NO. 320345



STATE OF NORTH CAROLINA  
DEPARTMENT OF TRANSPORTATION  
RALEIGH

**SUPERSTRUCTURE  
TYPICAL SECTION  
& SILANE DECK  
TREATMENT**

DRAWN BY : S. T. SANDOR / A. Y. GODFREY DATE : 01/2022  
CHECKED BY : S. WANCE DATE : 01/2022

DOCUMENT NOT CONSIDERED  
FINAL UNLESS ALL  
SIGNATURES COMPLETED

REVISIONS						SHEET NO.
NO.	BY:	DATE:	NO.	BY:	DATE:	S2-3
1			3			TOTAL SHEETS
2			4			4