


SUMMARY OF QUANTITIES FOR  
BRIDGE DECK AND APPROACH SLAB

	ESTIMATE	ACTUAL
CONCRETE DECK REPAIR FOR SILANE DECK TREATMENT	0.0 SY	
SHOTBLASTING BRIDGE DECK	6,326 SY	
SILANE DECK TREATMENT	6,326 SY	


NOTES

SEE SPECIAL PROVISIONS FOR SILANE DECK TREATMENT.


 - SHOTBLASTING BRIDGE DECK AND SILANE DECK TREATMENT

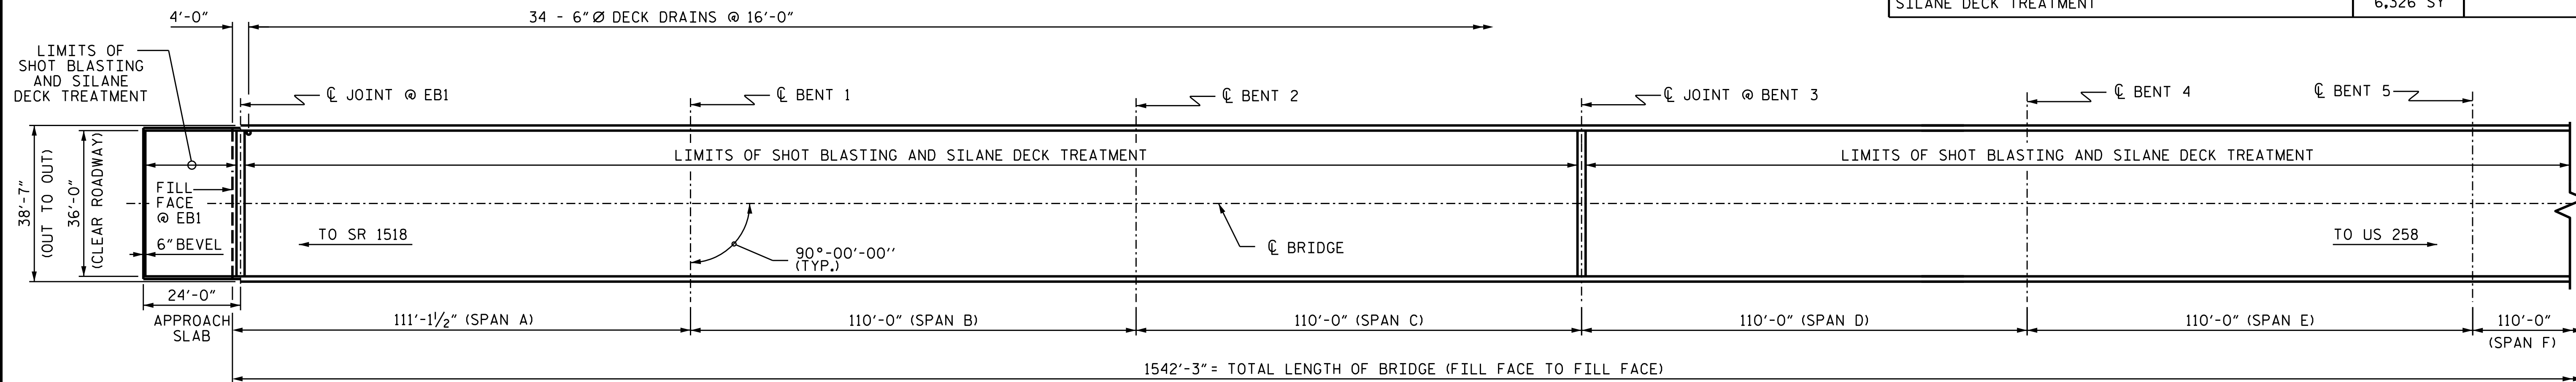

PLAN

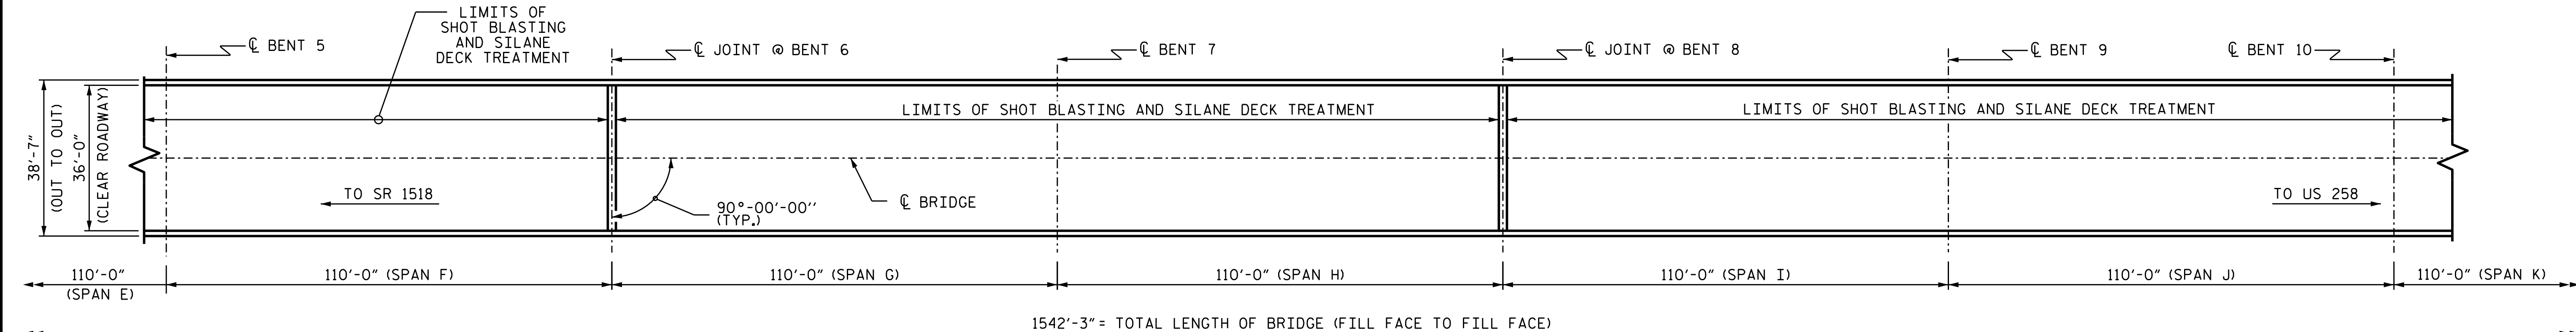

PLAN

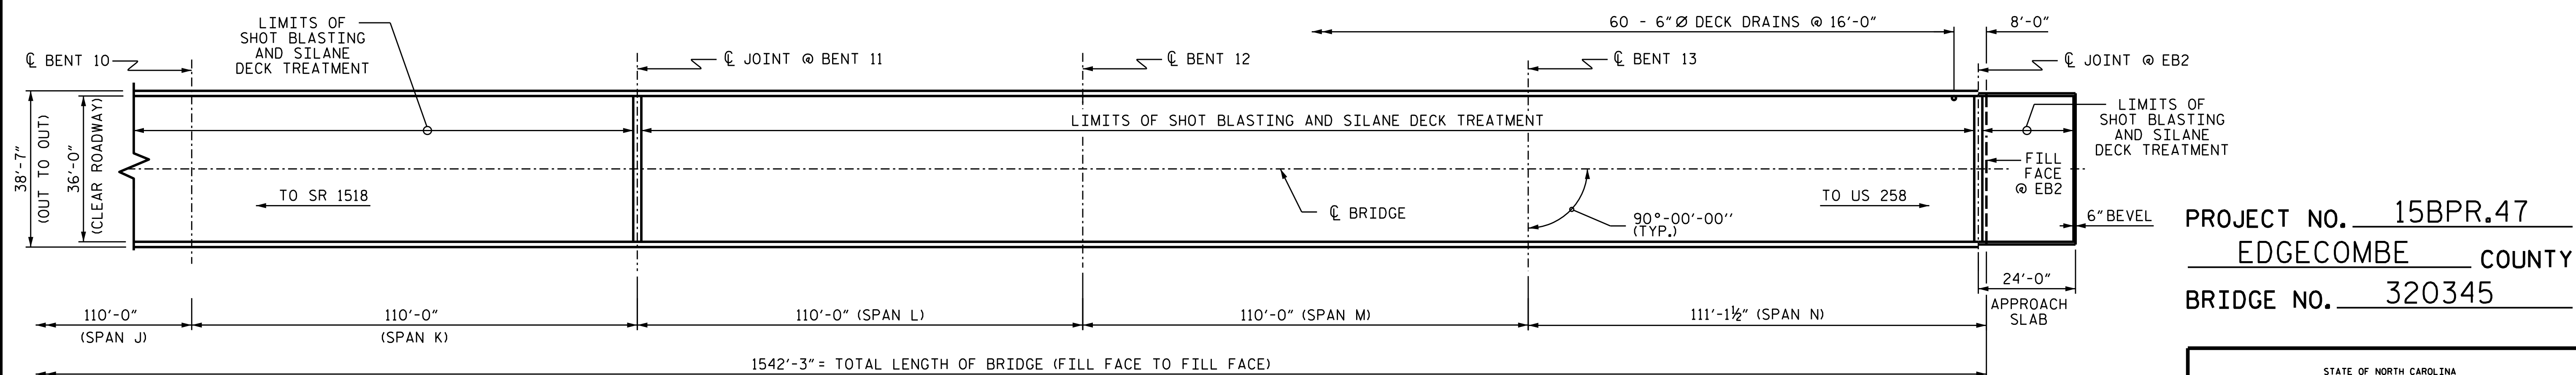

PLAN

PROJECT NO. 15BPR.47  
EDGEcombe COUNTY  
 BRIDGE NO. 320345



STATE OF NORTH CAROLINA  
 DEPARTMENT OF TRANSPORTATION  
 RALEIGH  
**SILANE DECK  
 TREATMENT**

DRAWN BY : S. T. SANDOR/A. Y. GODFREY DATE : 01/2022  
 CHECKED BY : S. WANCE DATE : 01/2021

DOCUMENT NOT CONSIDERED  
 FINAL UNLESS ALL  
 SIGNATURES COMPLETED

REVISIONS						SHEET NO.
NO.	BY:	DATE:	NO.	BY:	DATE:	S2-4
1			3			TOTAL SHEETS
2			4			4