


REVISIONS

USE TYPICAL SECTION NO. 6
 -Y4- STA 10+35 TO -Y4- STA 12+20

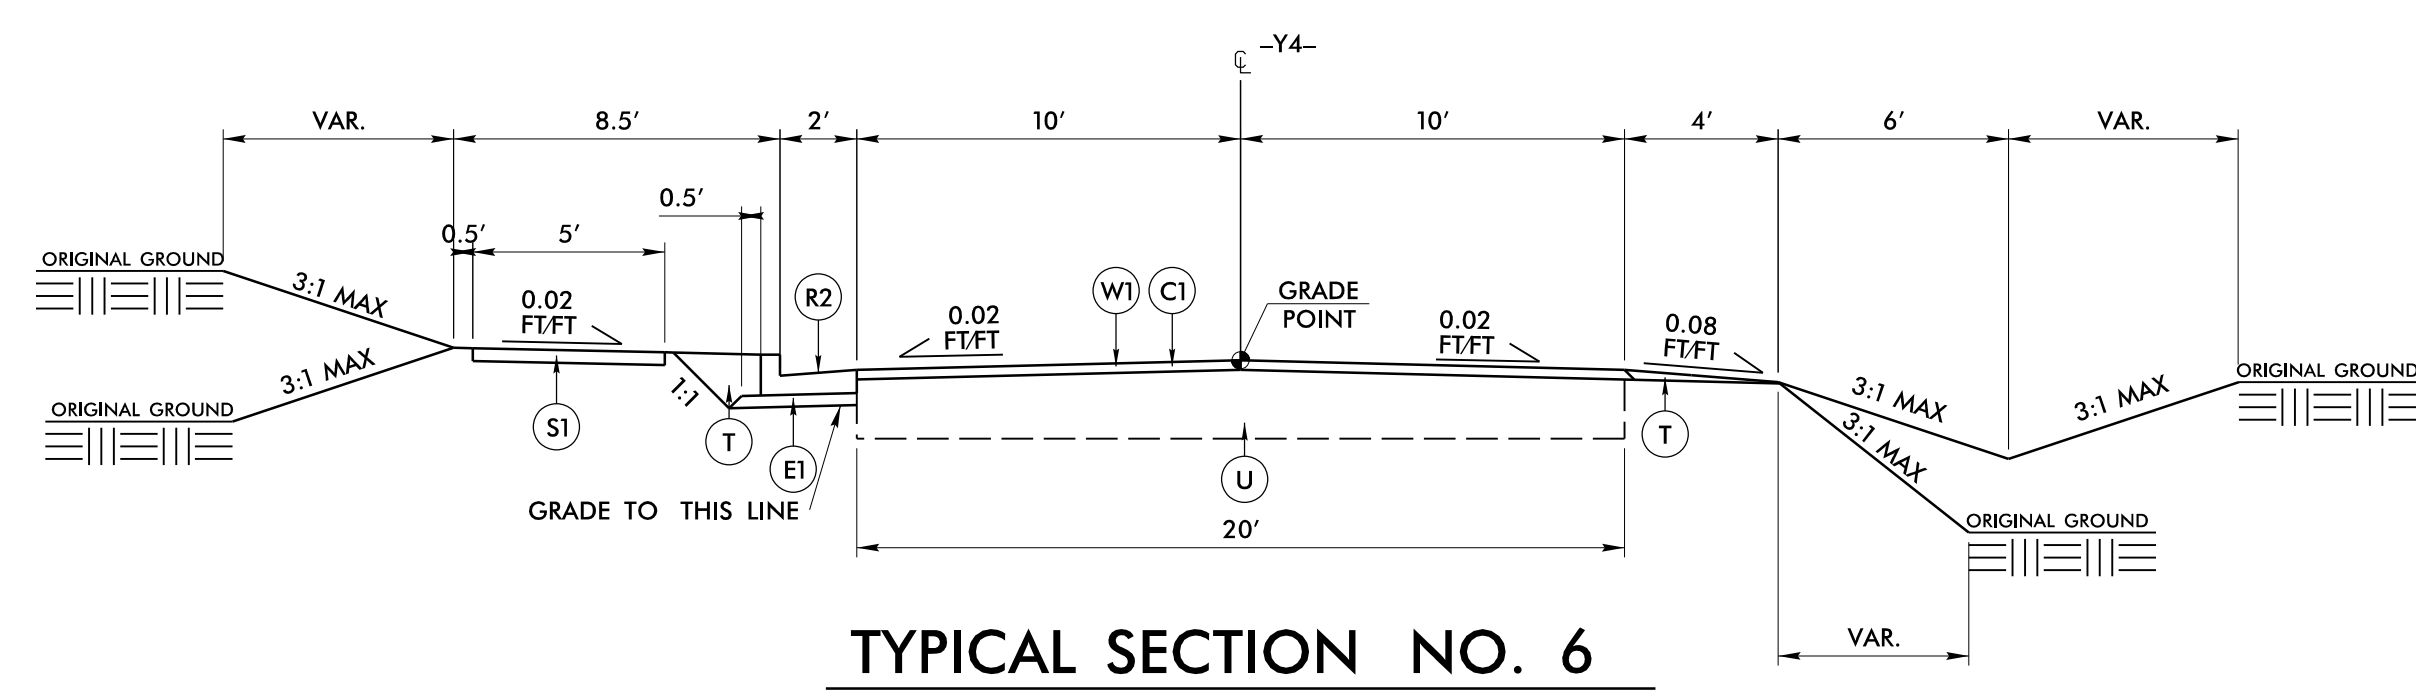

TYPICAL SECTION NO. 6

PROJECT REFERENCE NO. U-6223	SHEET NO. 2A-3
ROADWAY DESIGN ENGINEER 05/17/2018 SEAL 040774 NORWOOD A. GAINEY III	PAVEMENT DESIGN ENGINEER 05/17/2018 SEAL 040774 NORWOOD A. GAINEY III

**DOCUMENT NOT CONSIDERED FINAL
 UNLESS ALL SIGNATURES COMPLETED**

PAVEMENT SCHEDULE	
C1	1.5" S9.5C
C2	3" S9.5C
C3	VAR S9.5C
D1	4" I19.0C
D2	VAR I19.0C
E1	4" B25.0C
E2	VAR B25.0C
R1	1'-6" C&G
R2	2'-6" C&G
R3	SFCB
S1	SIDEWALK
T	EARTH MATERIAL
U	EXIST. PAVEMENT
W1	WEDGING

NOTE: PAVEMENT EDGE SLOPES ARE 1:1 UNLESS SHOWN OTHERWISE.