
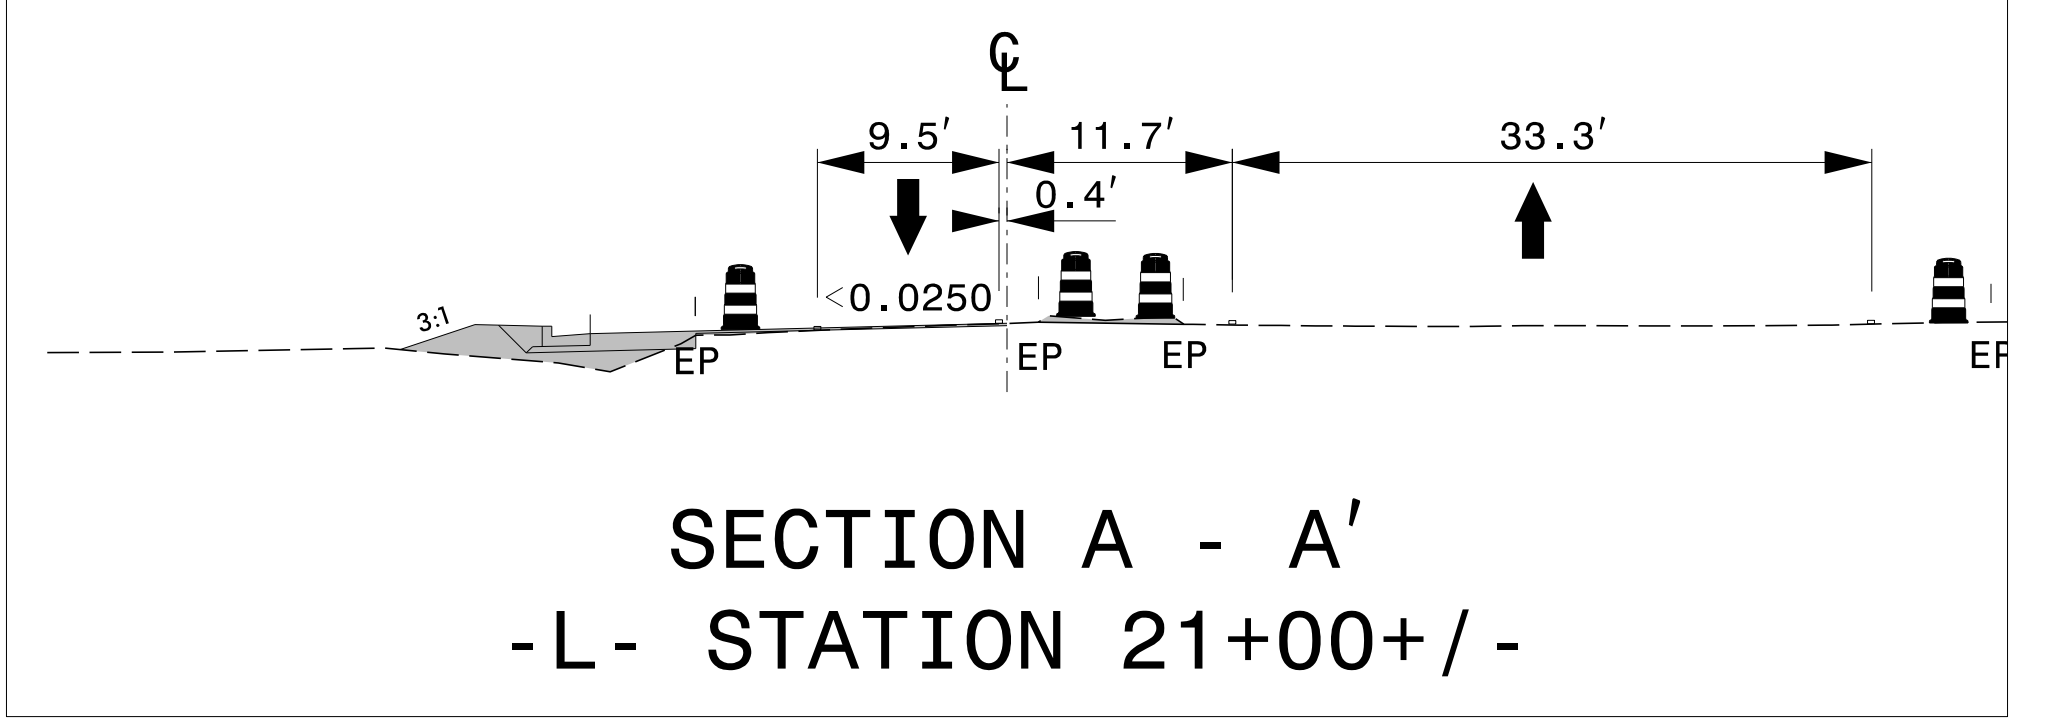
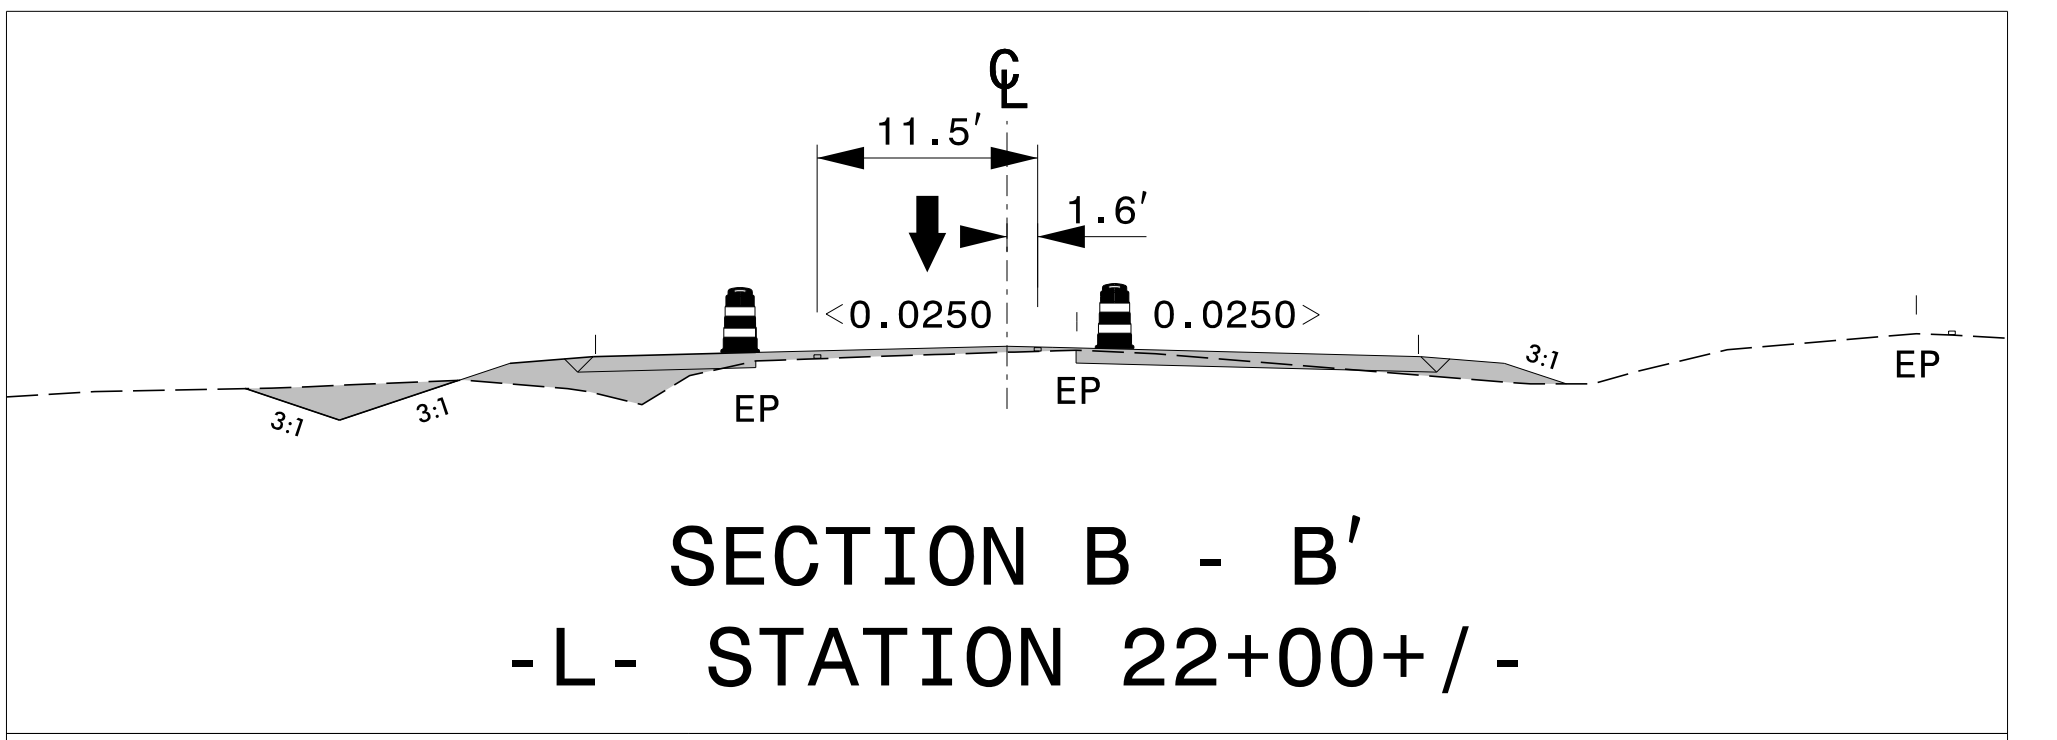
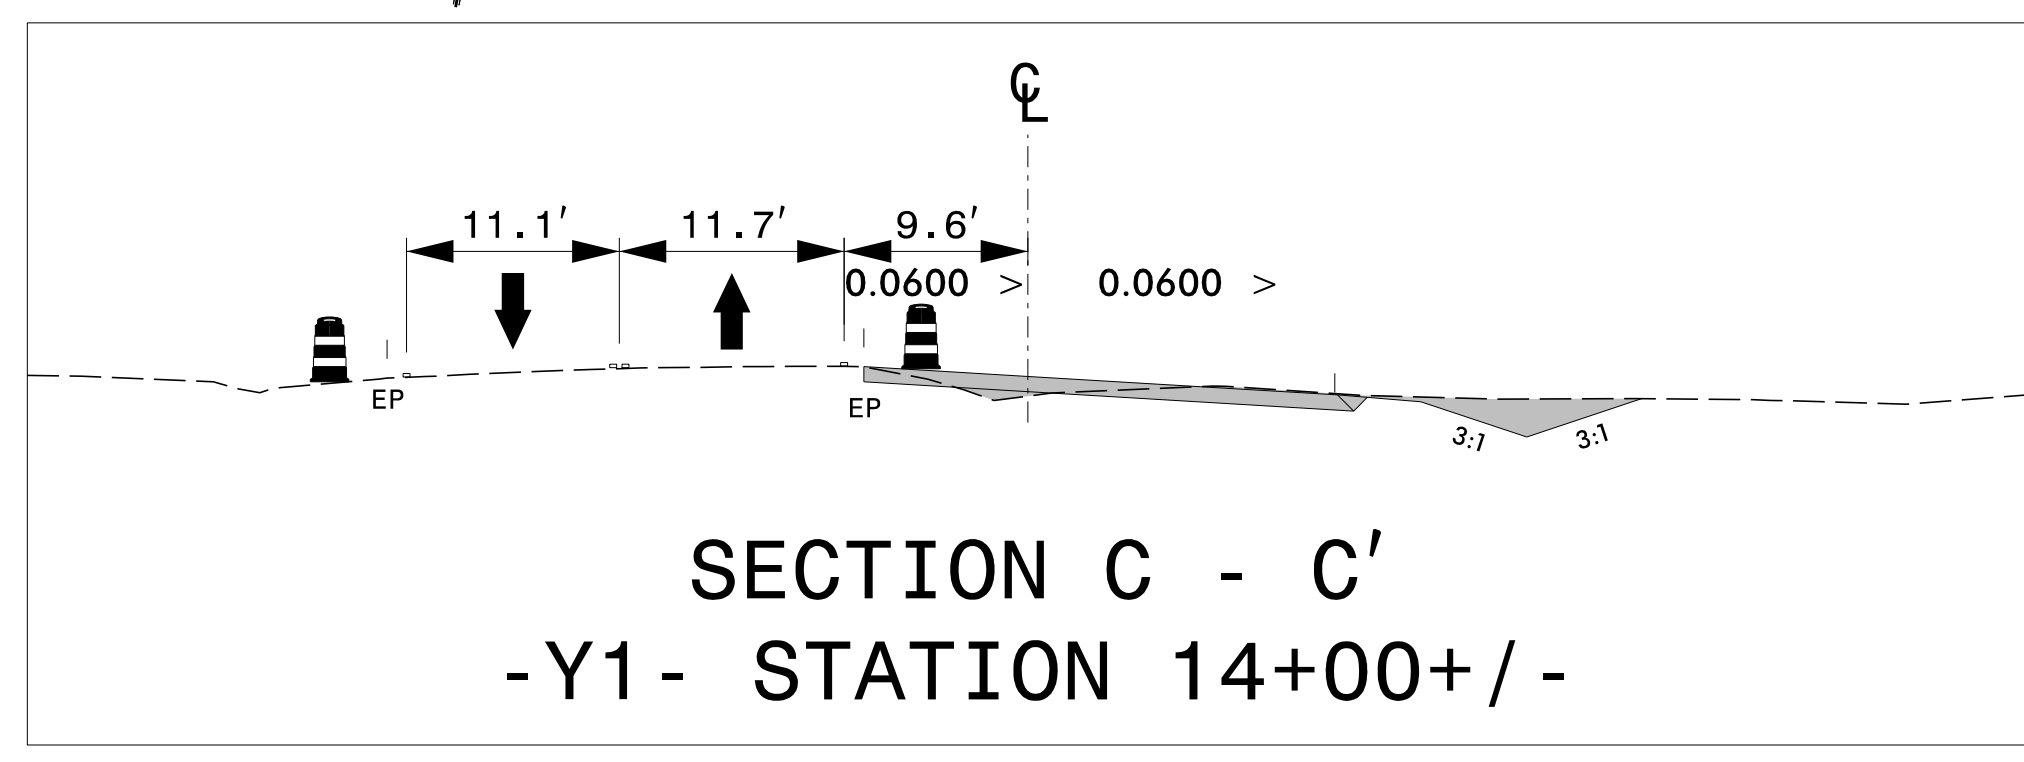


PLANS PREPARED FOR THE NCDOT BY:

**M** MOTT MACDONALD I & E, LLC  
 1101 HAYNES STREET, SUITE 101  
 RALEIGH, NC 27604  
 NC LICENSE NO. F-0669

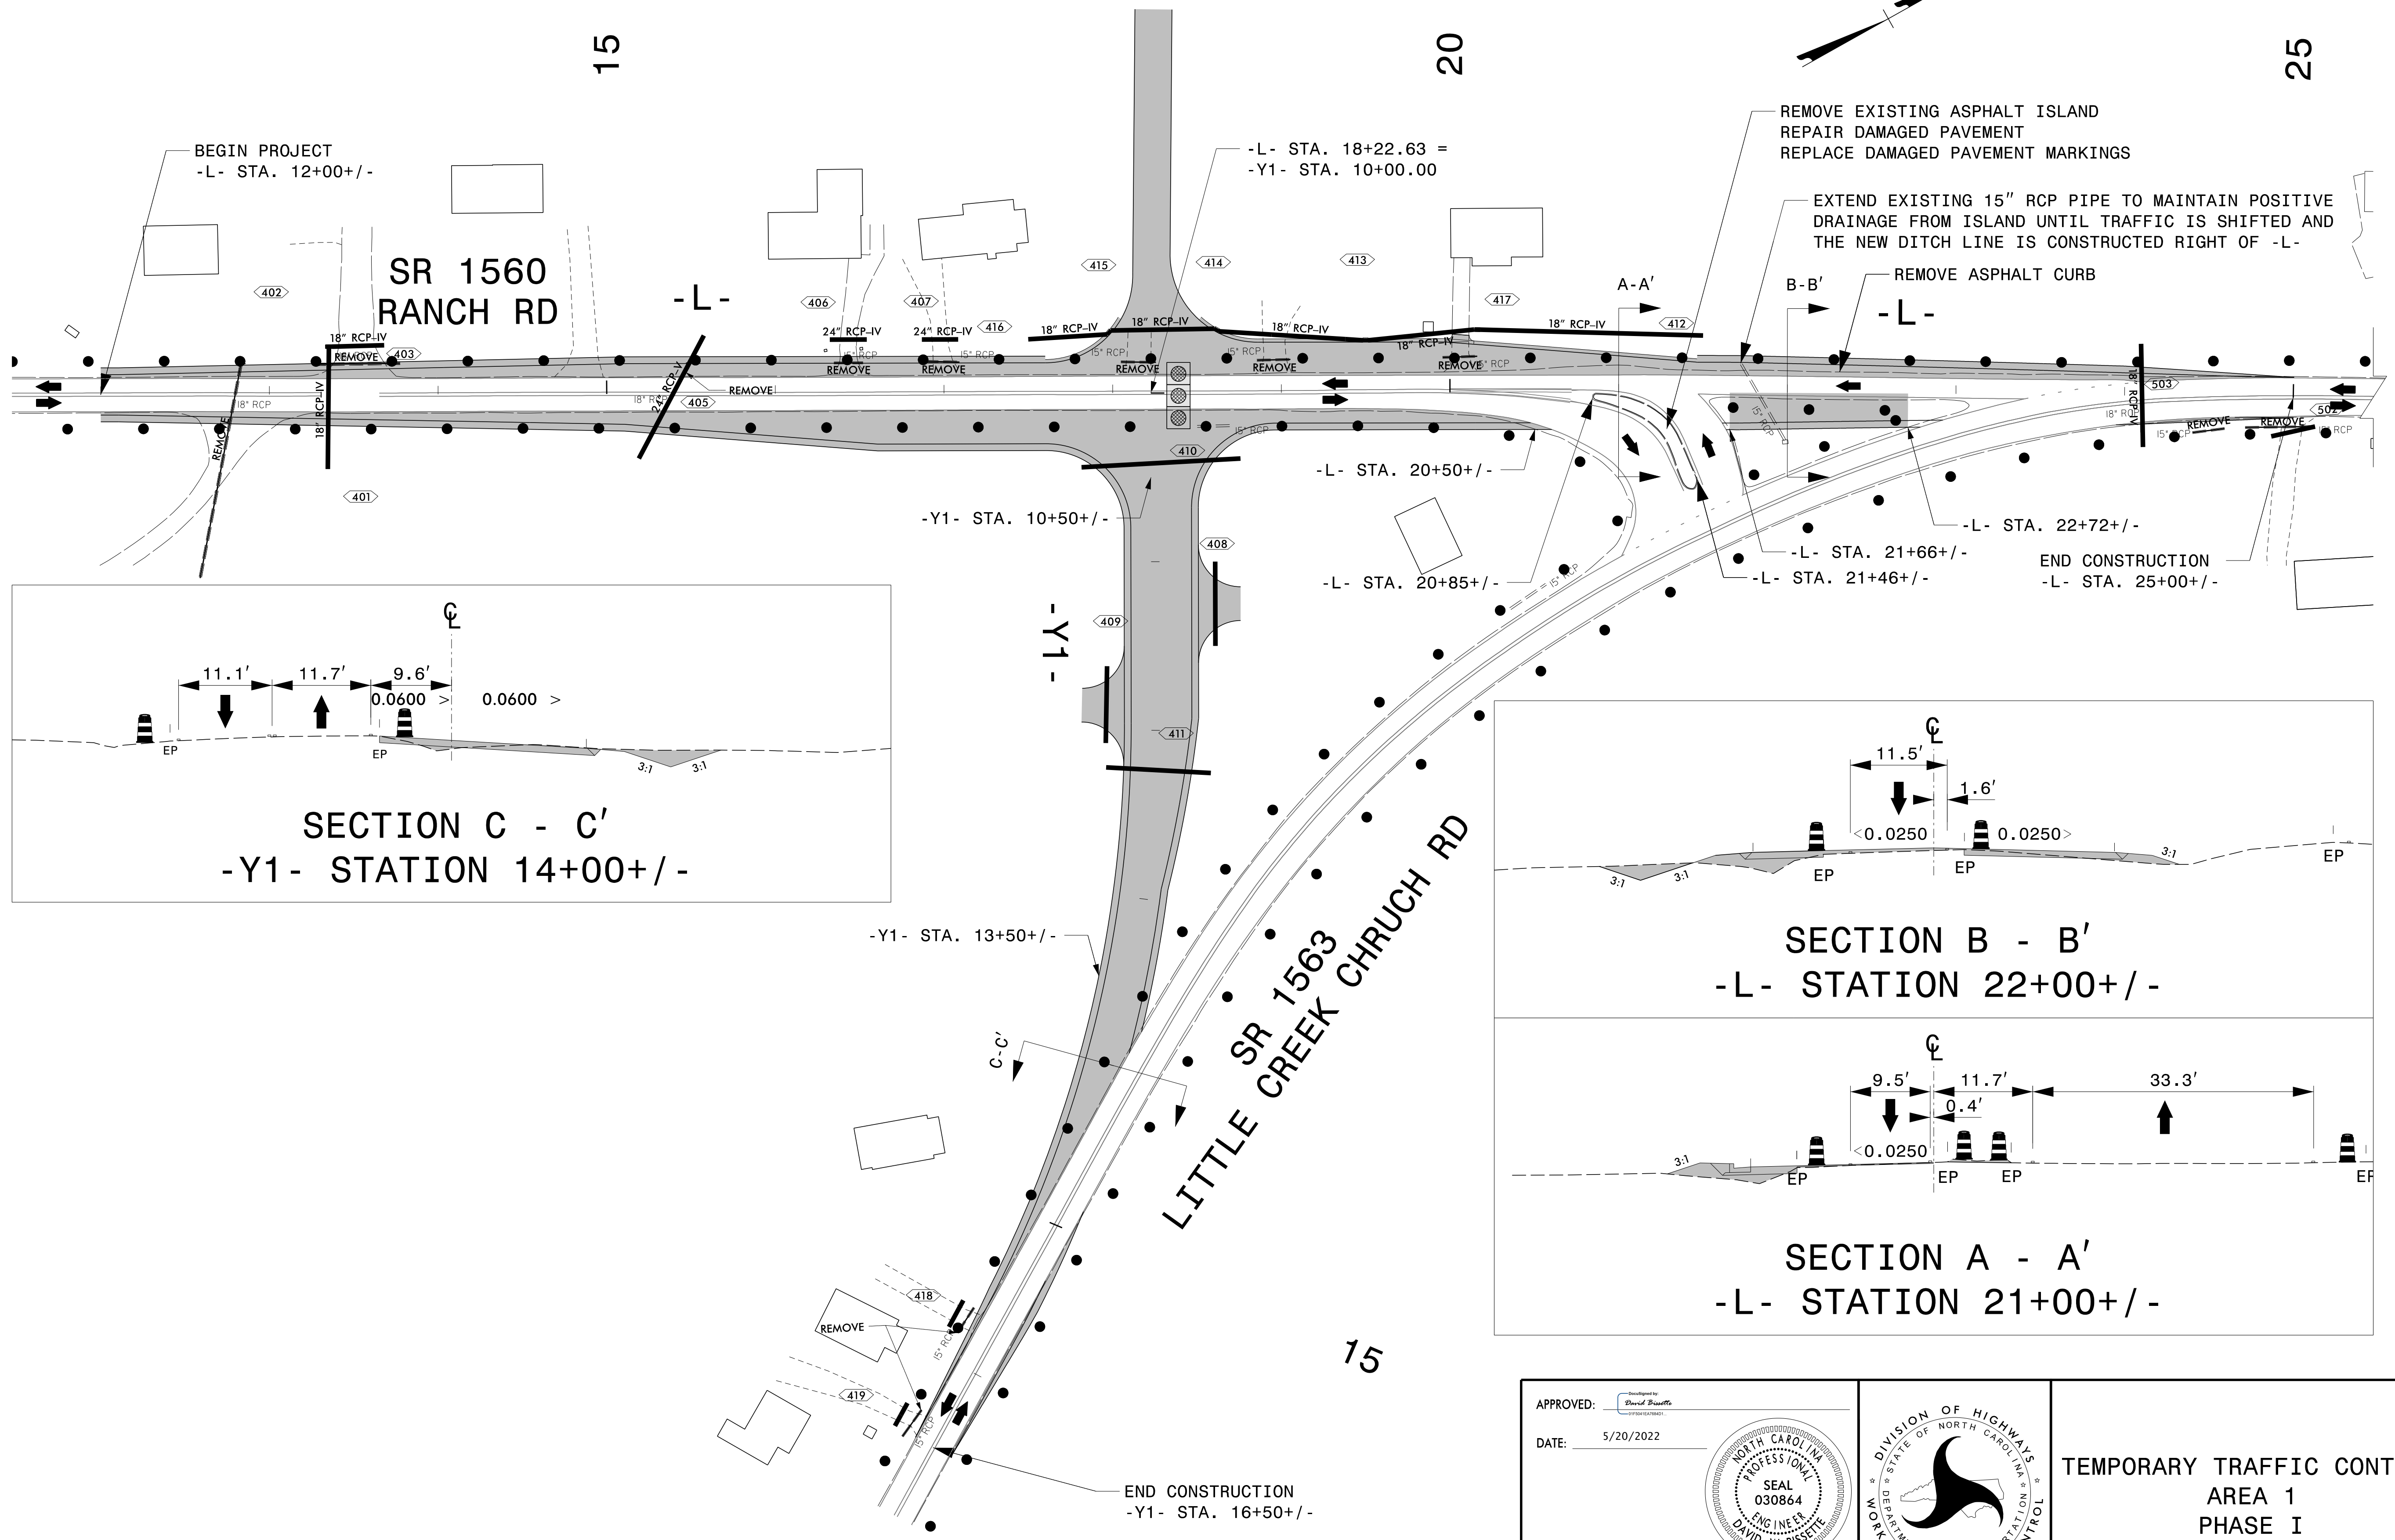


5/18/2022 \\ustfudun\p01\Proj\50100098\_SEA-2019-Div-4\Pro\U-6223\TrafficControl\TCP\U-6223\_TC\_TMP\_04.dgn User:BS82185

APPROVED:

DATE: 5/20/2022

**DOCUMENT NOT CONSIDERED FINAL UNLESS ALL SIGNATURES COMPLETED**

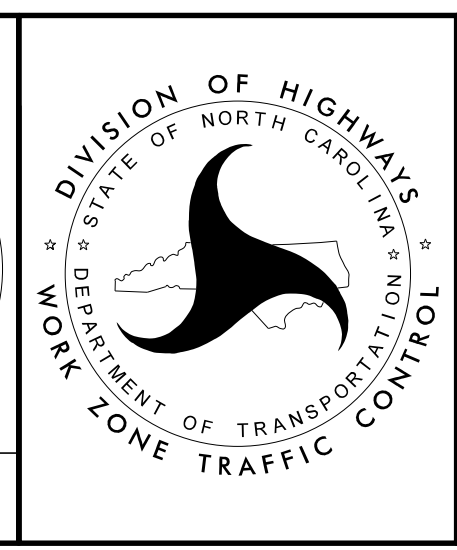

**TEMPORARY TRAFFIC CONTROL AREA 1 PHASE I**