

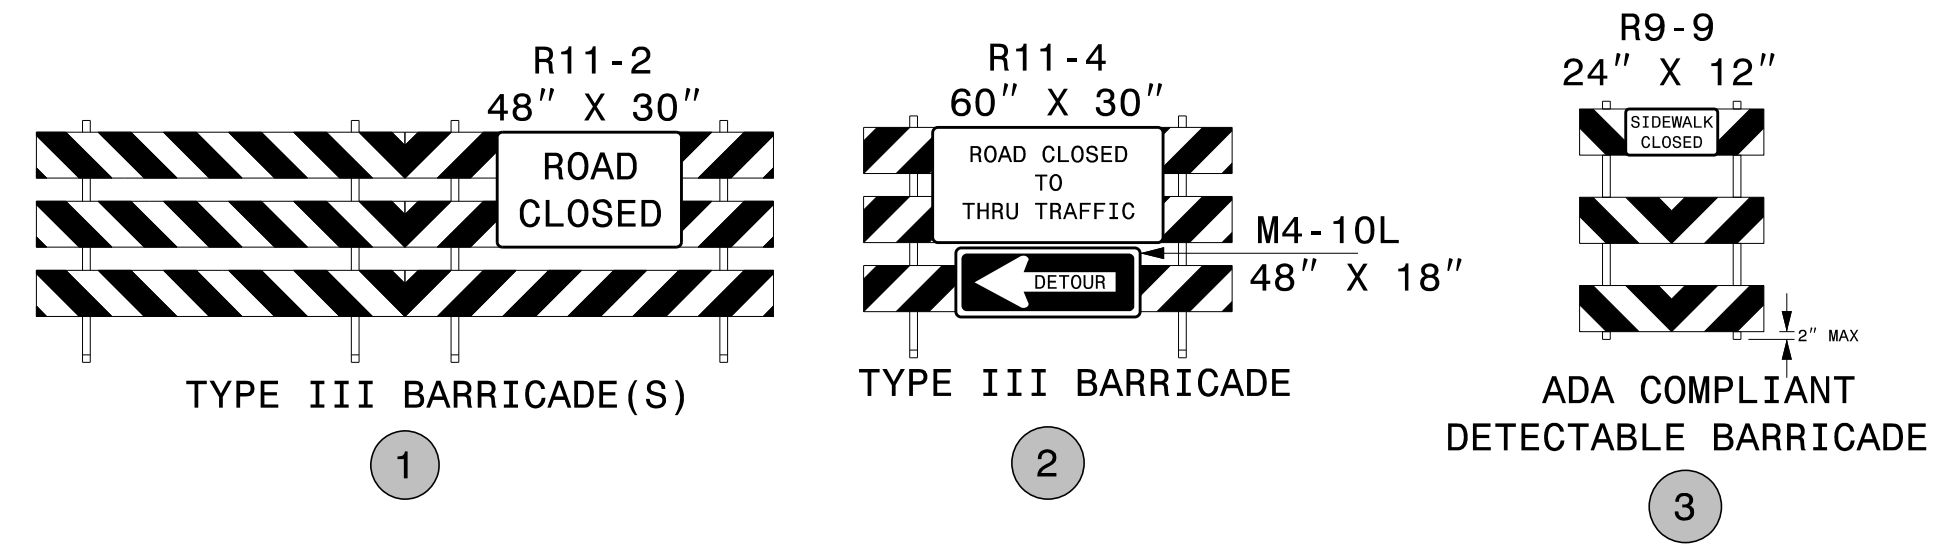
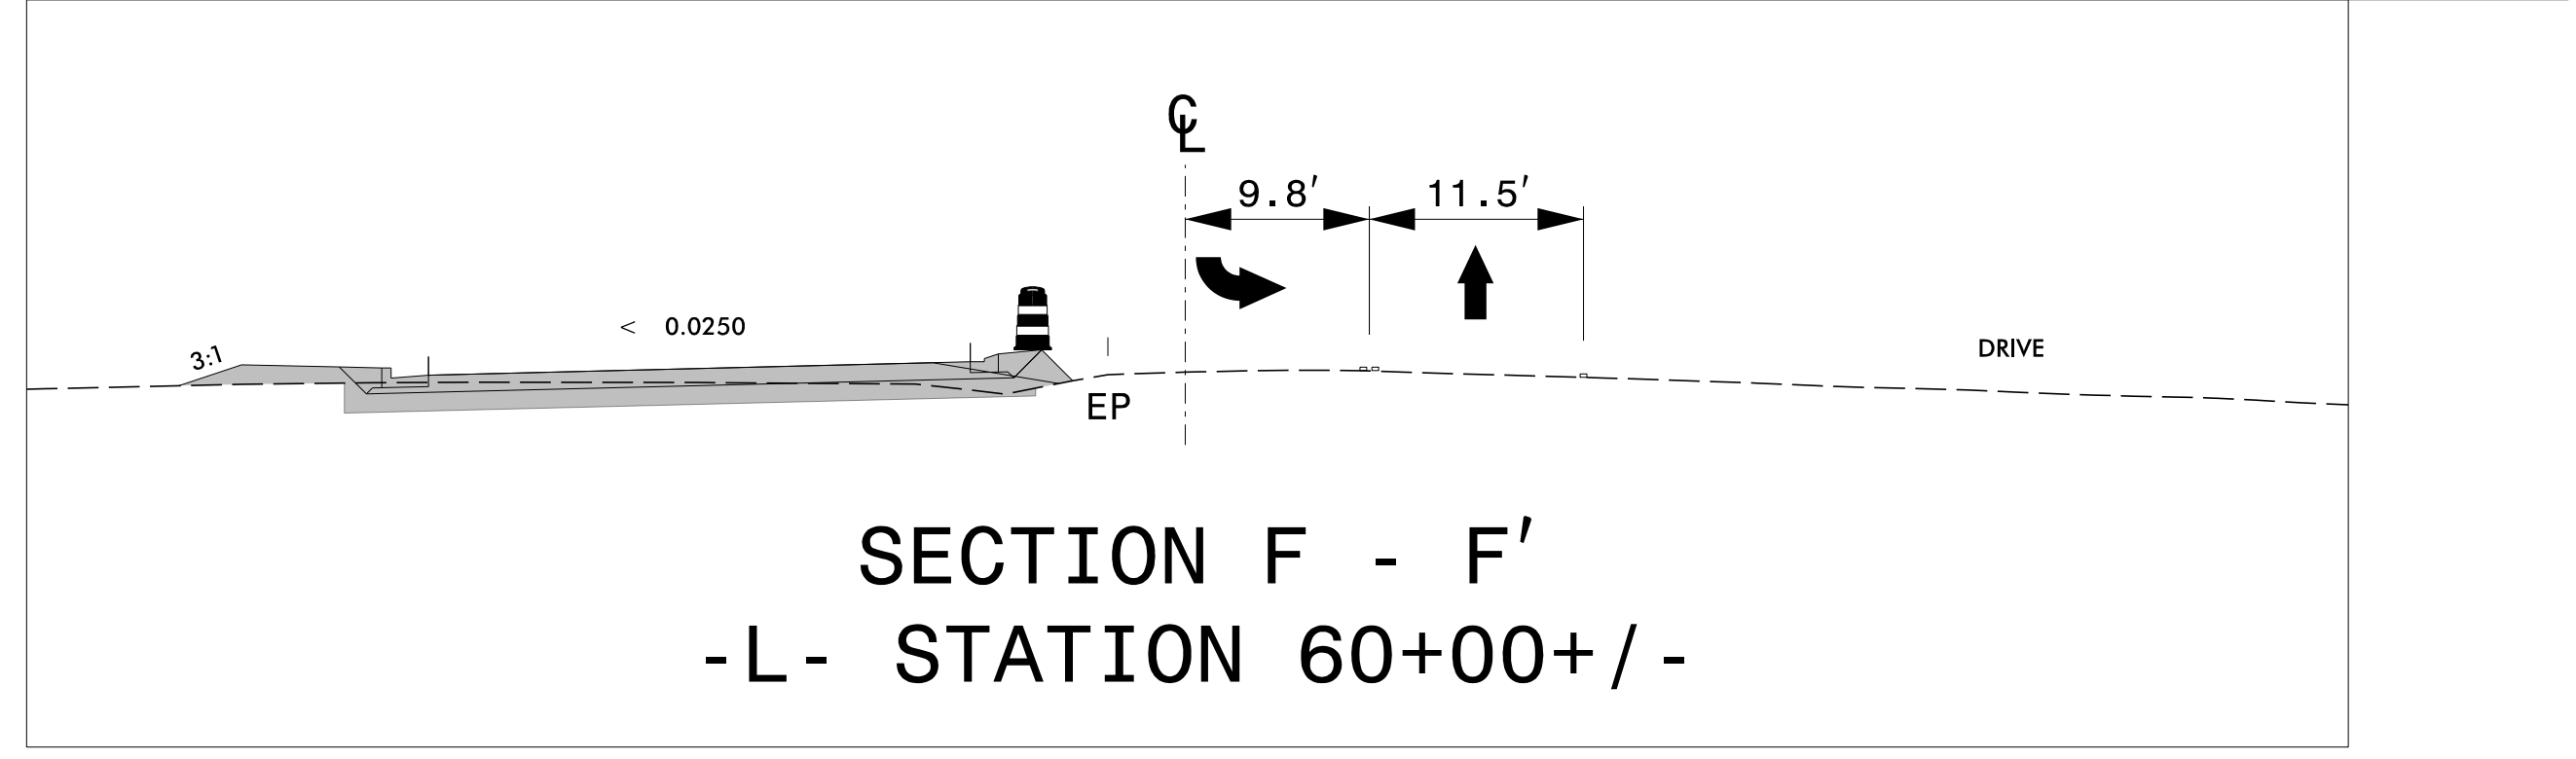


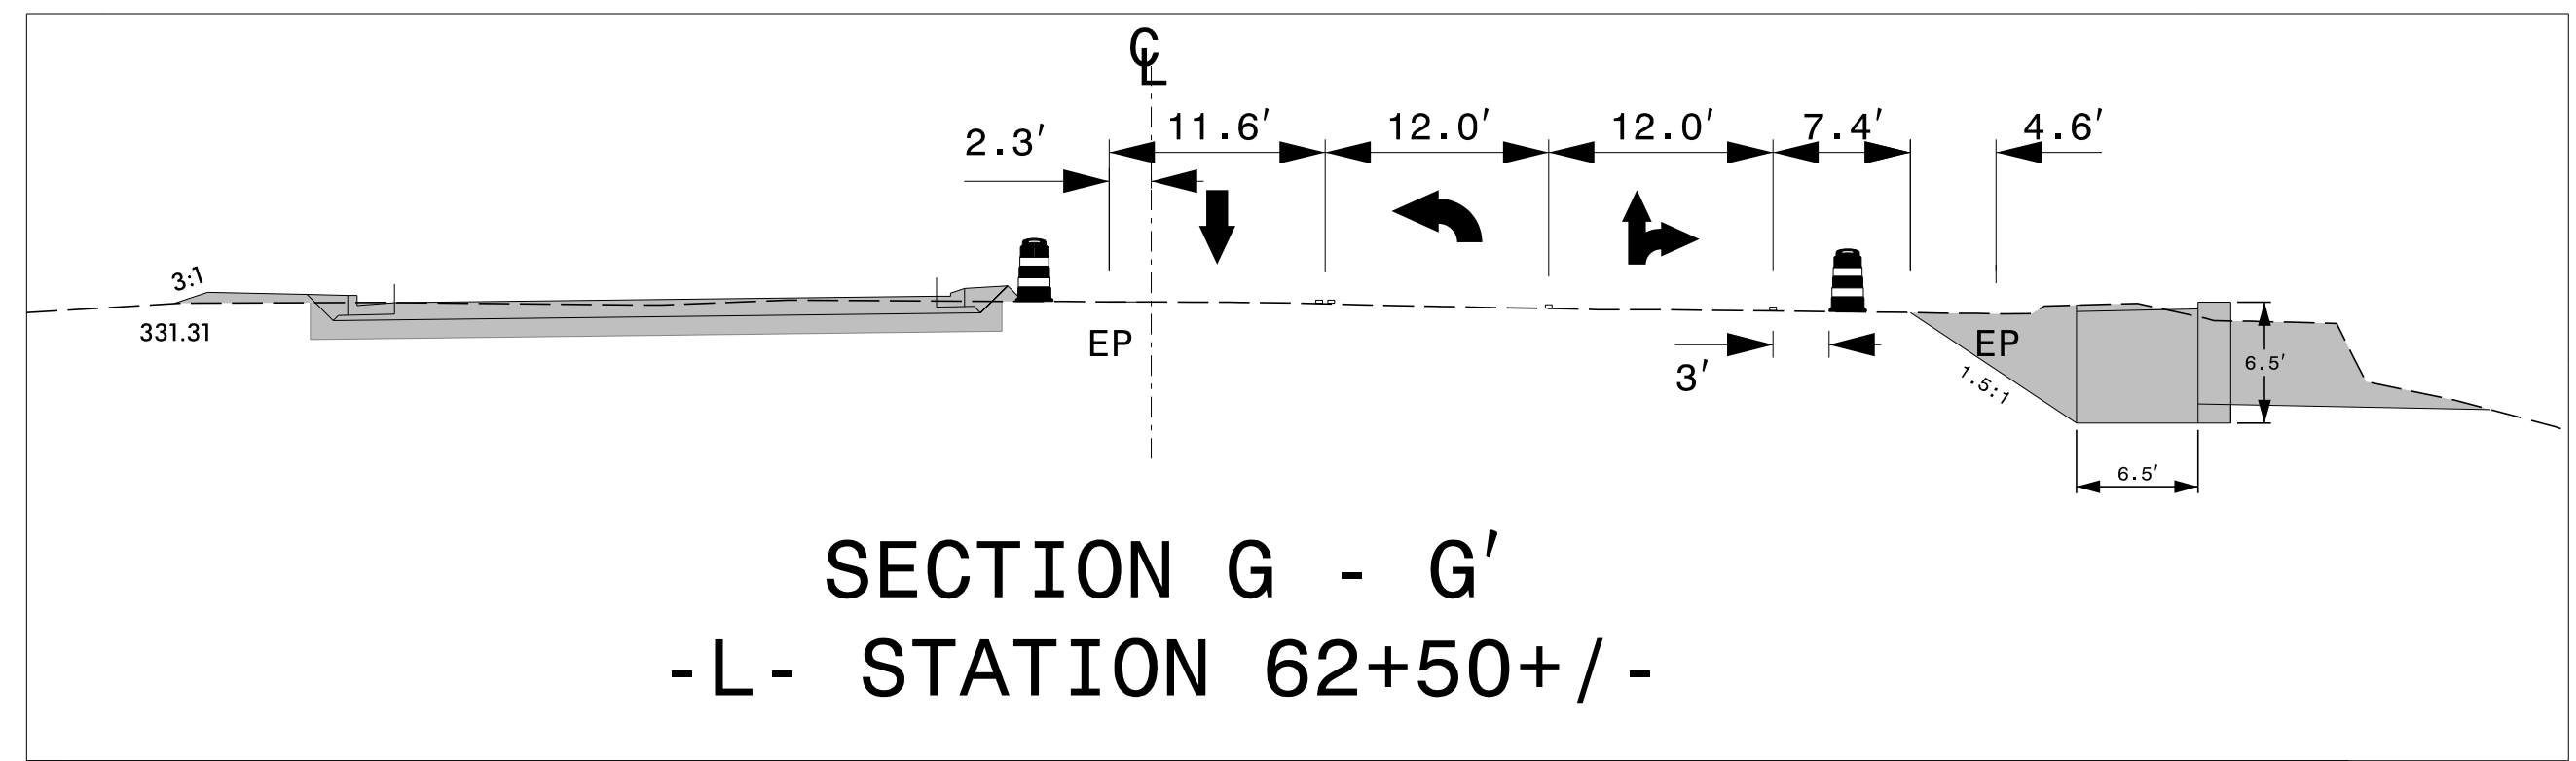

PLANS PREPARED FOR THE NCDOT BY:


M MOTT MACDONALD 1 & E, LLC
1101 HAYNES STREET, SUITE 101
RALEIGH, NC 27604
NC LICENSE NO. F-0669

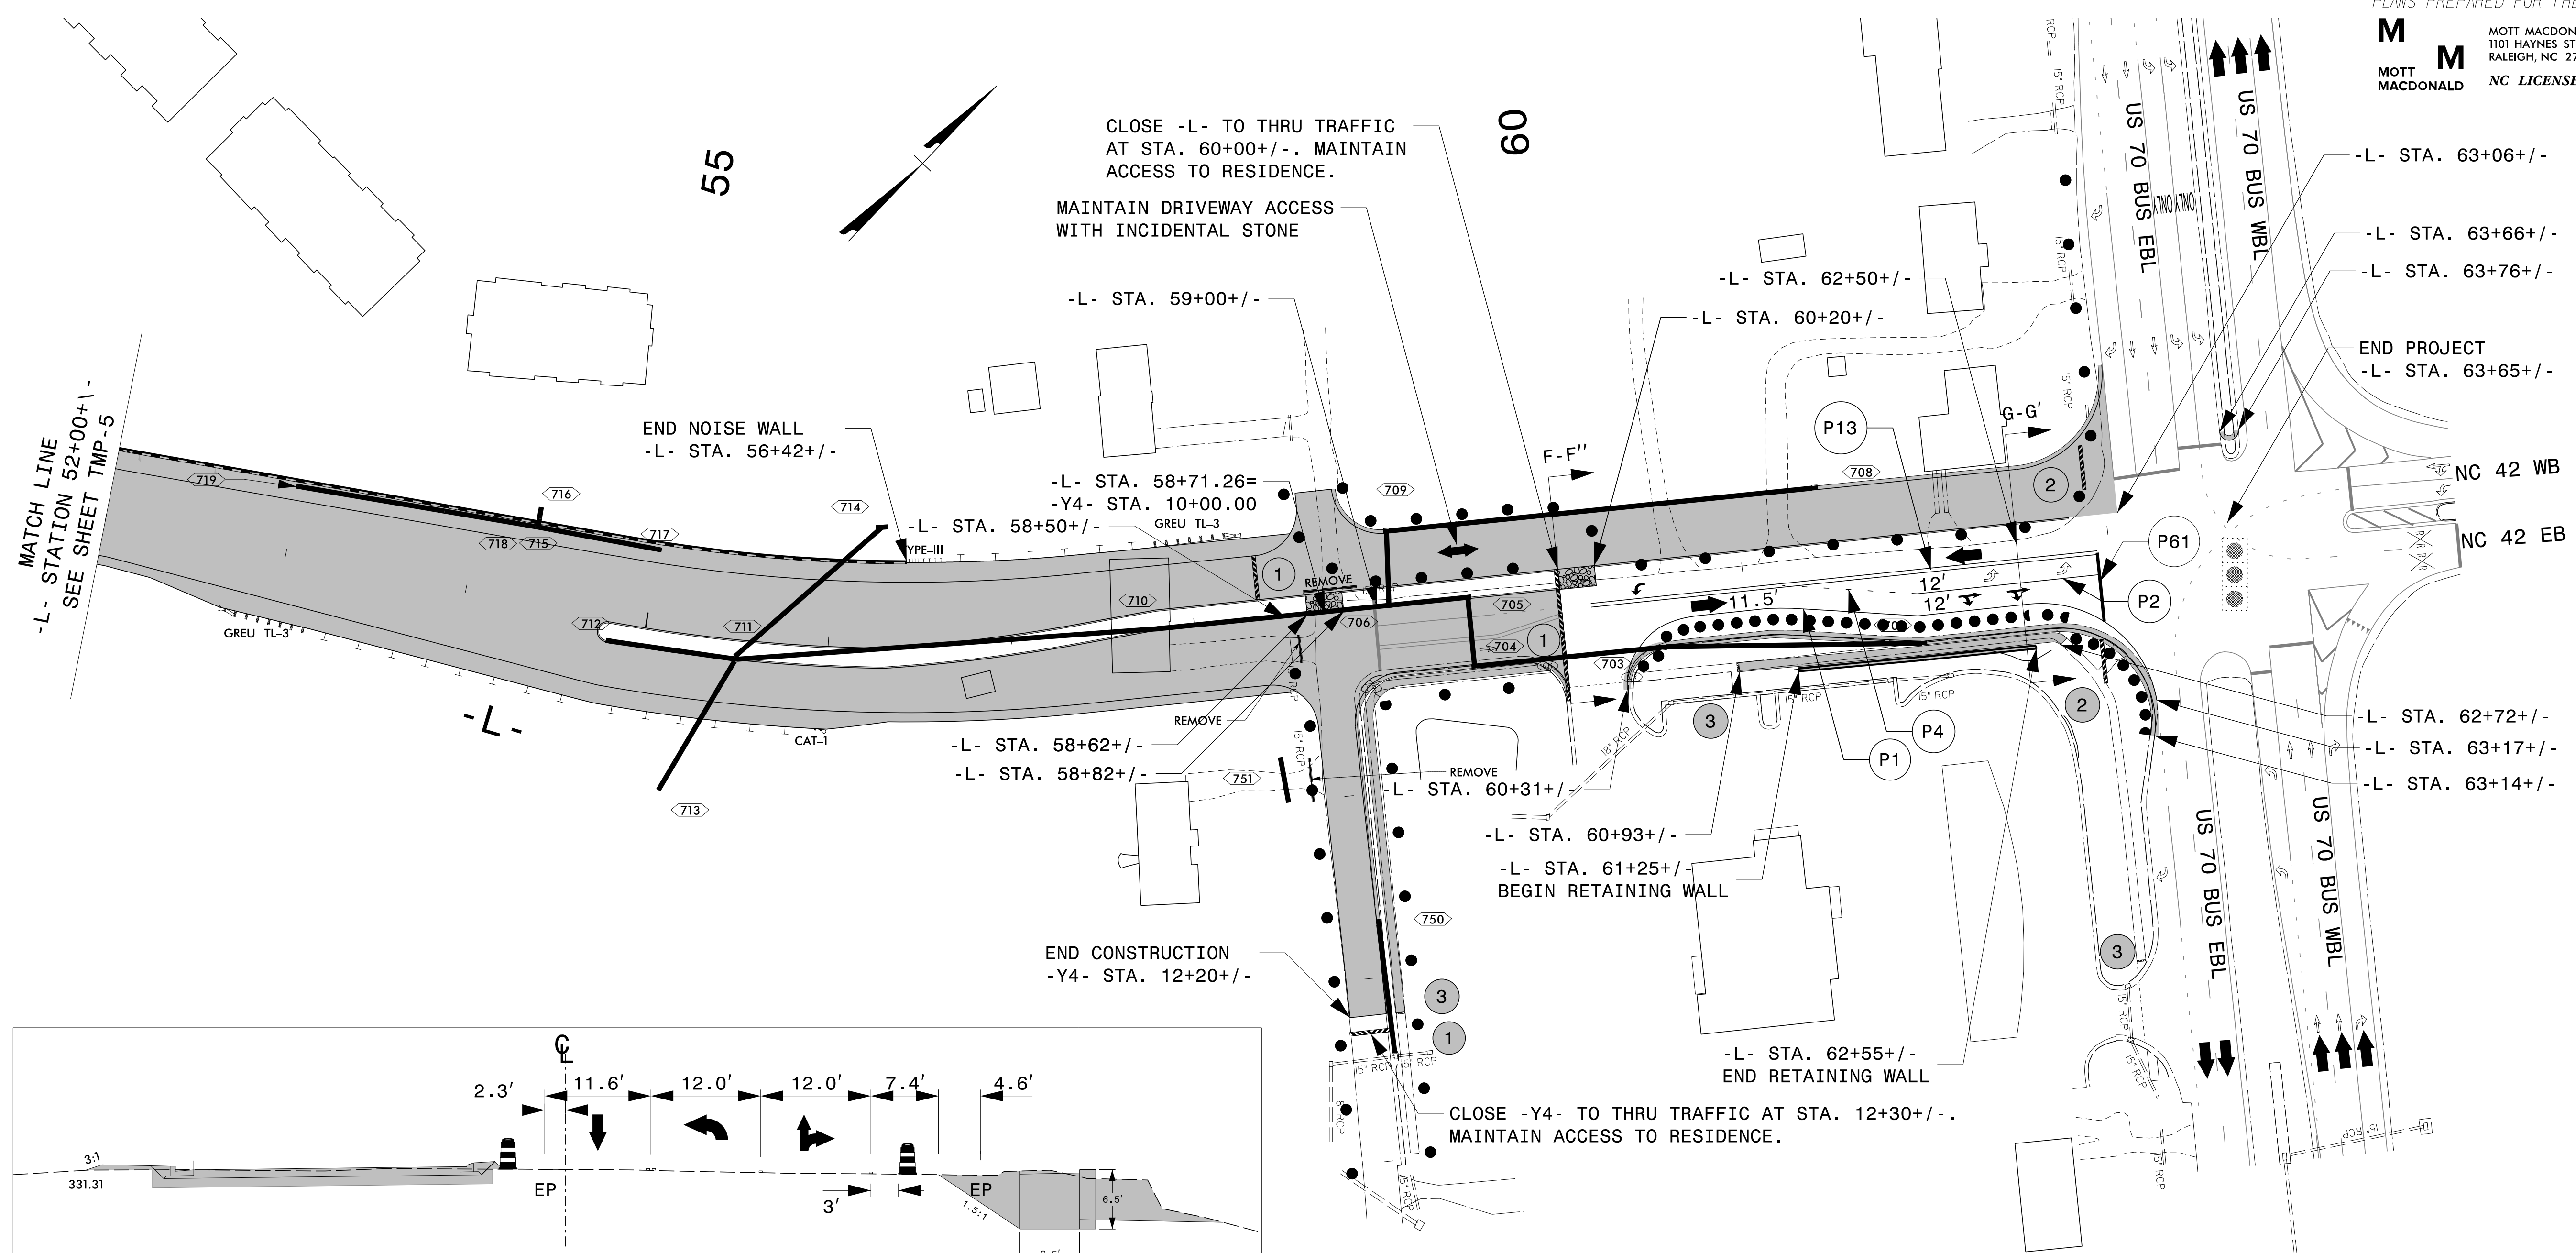

APPROVED: 
DATE: 5/20/2022



**DOCUMENT NOT CONSIDERED FINAL
UNLESS ALL SIGNATURES COMPLETED**

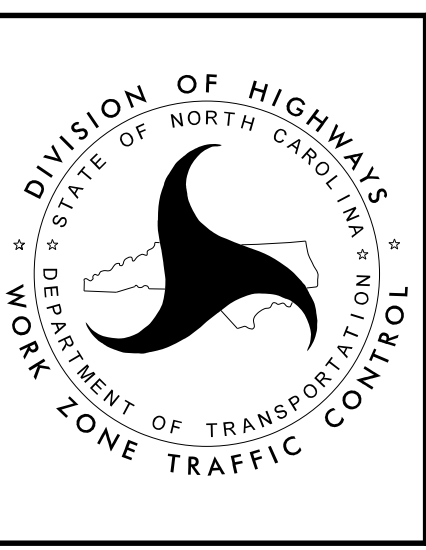

**TEMPORARY TRAFFIC CONTROL
AREA 2
PHASE I**

5/20/2022
\\USFHQ\HYFSP01\Proj\501000098_SEA-2019-Div-4\Proj\U-6223\TrafficControl\CP\U-6223_TC_TMP_06.dgn
User:BS82185