



STATE OF NORTH CAROLINA
DIVISION OF HIGHWAYS

JOHNSTON COUNTY

**LOCATION: NEW LOCATION FROM SR-1560 (RANCH ROAD)
TO THE US-70 BUS & NC-42 INTERSECTION**

**TYPE OF WORK: TRAFFIC SIGNAL & COMMUNICATION CABLE
AND CONDUIT ROUTING PLANS**

Project: U-6223

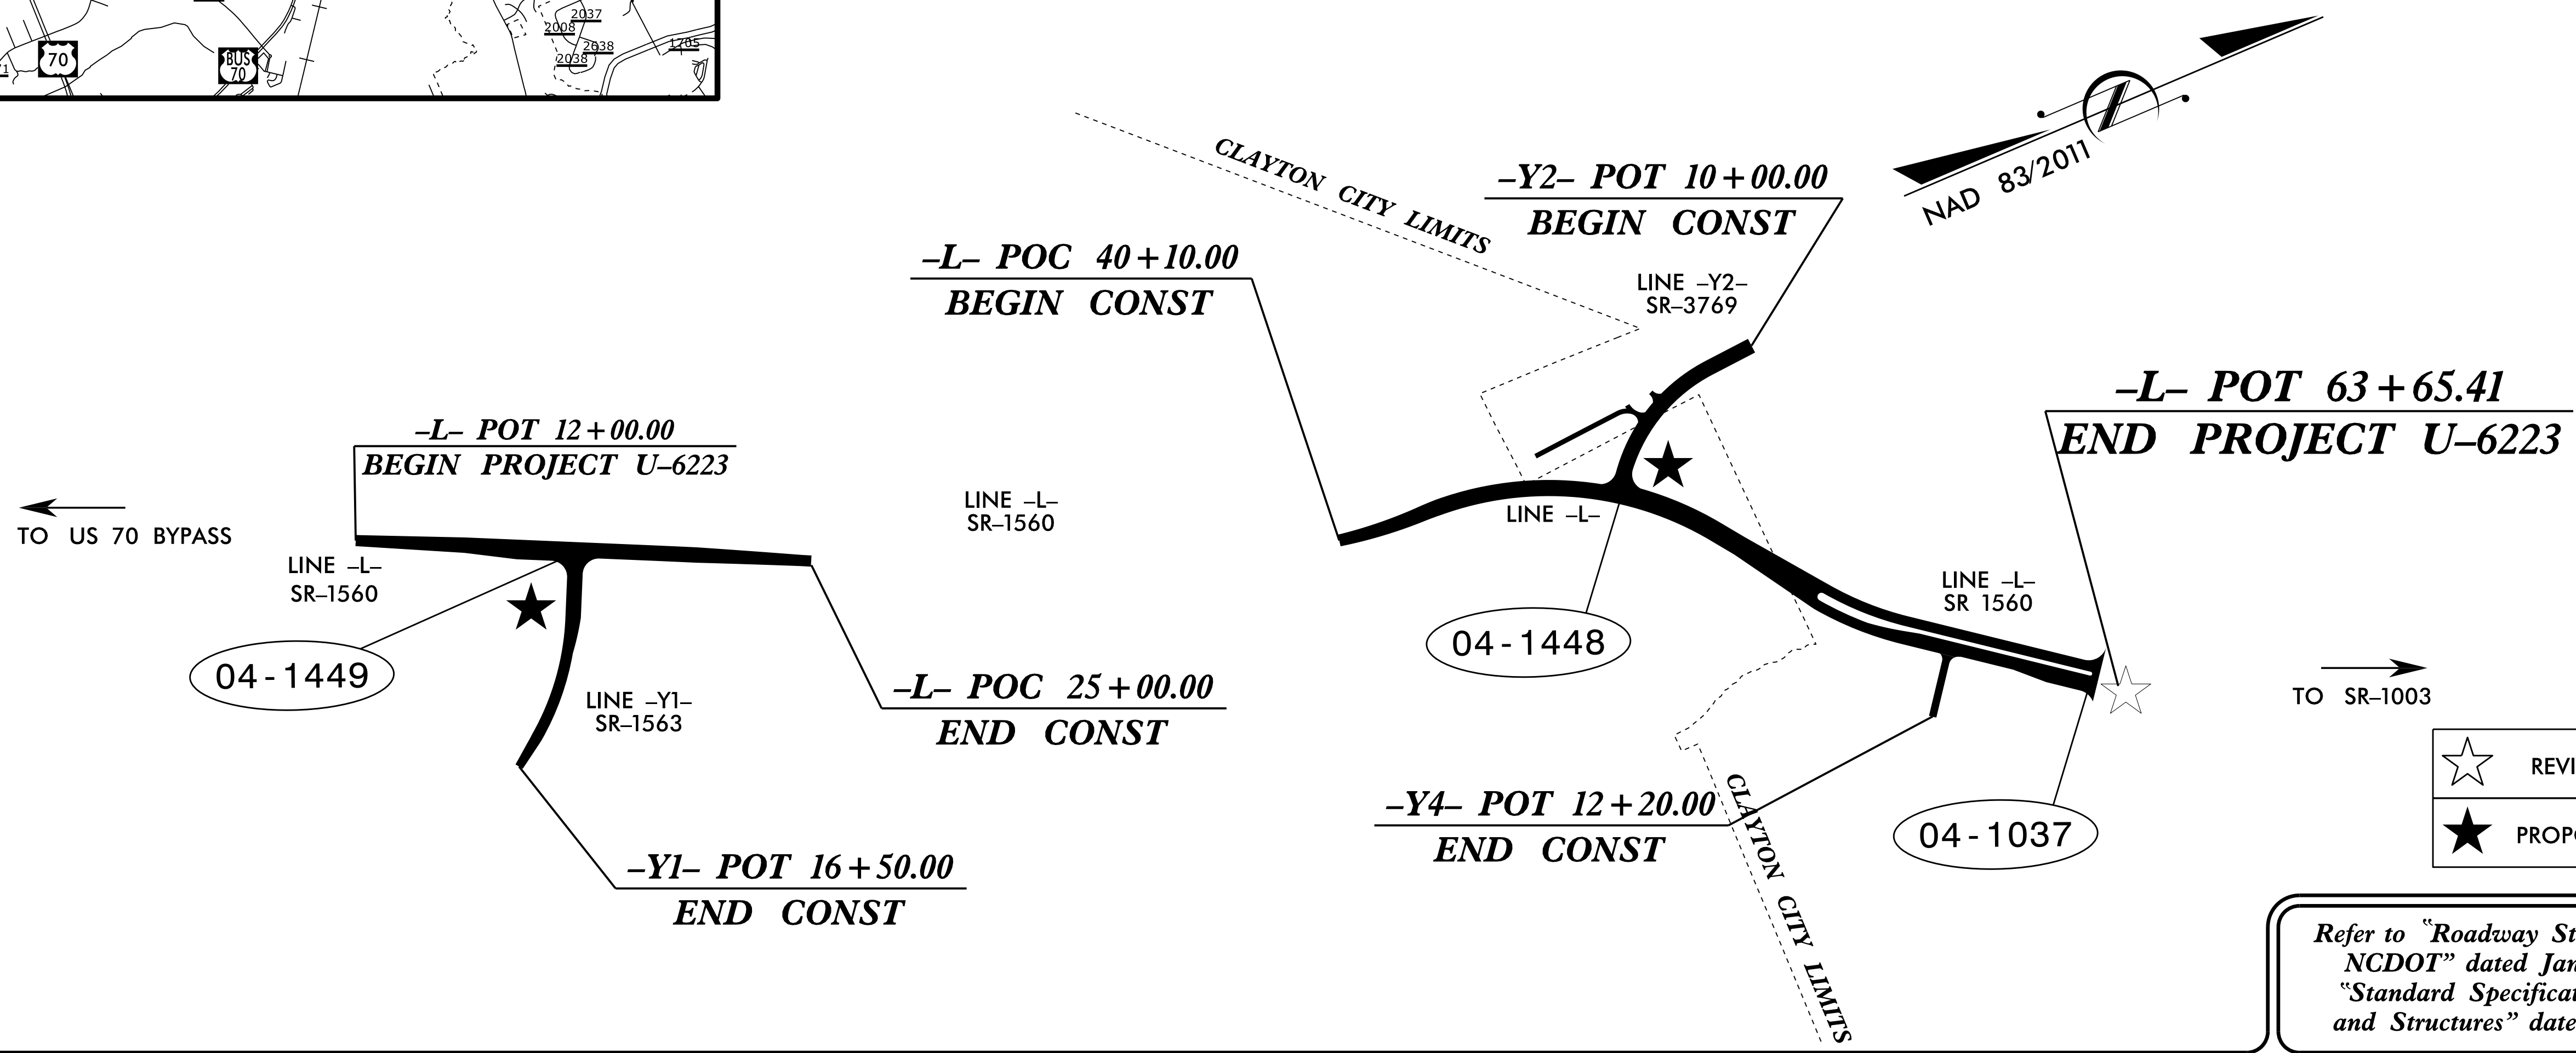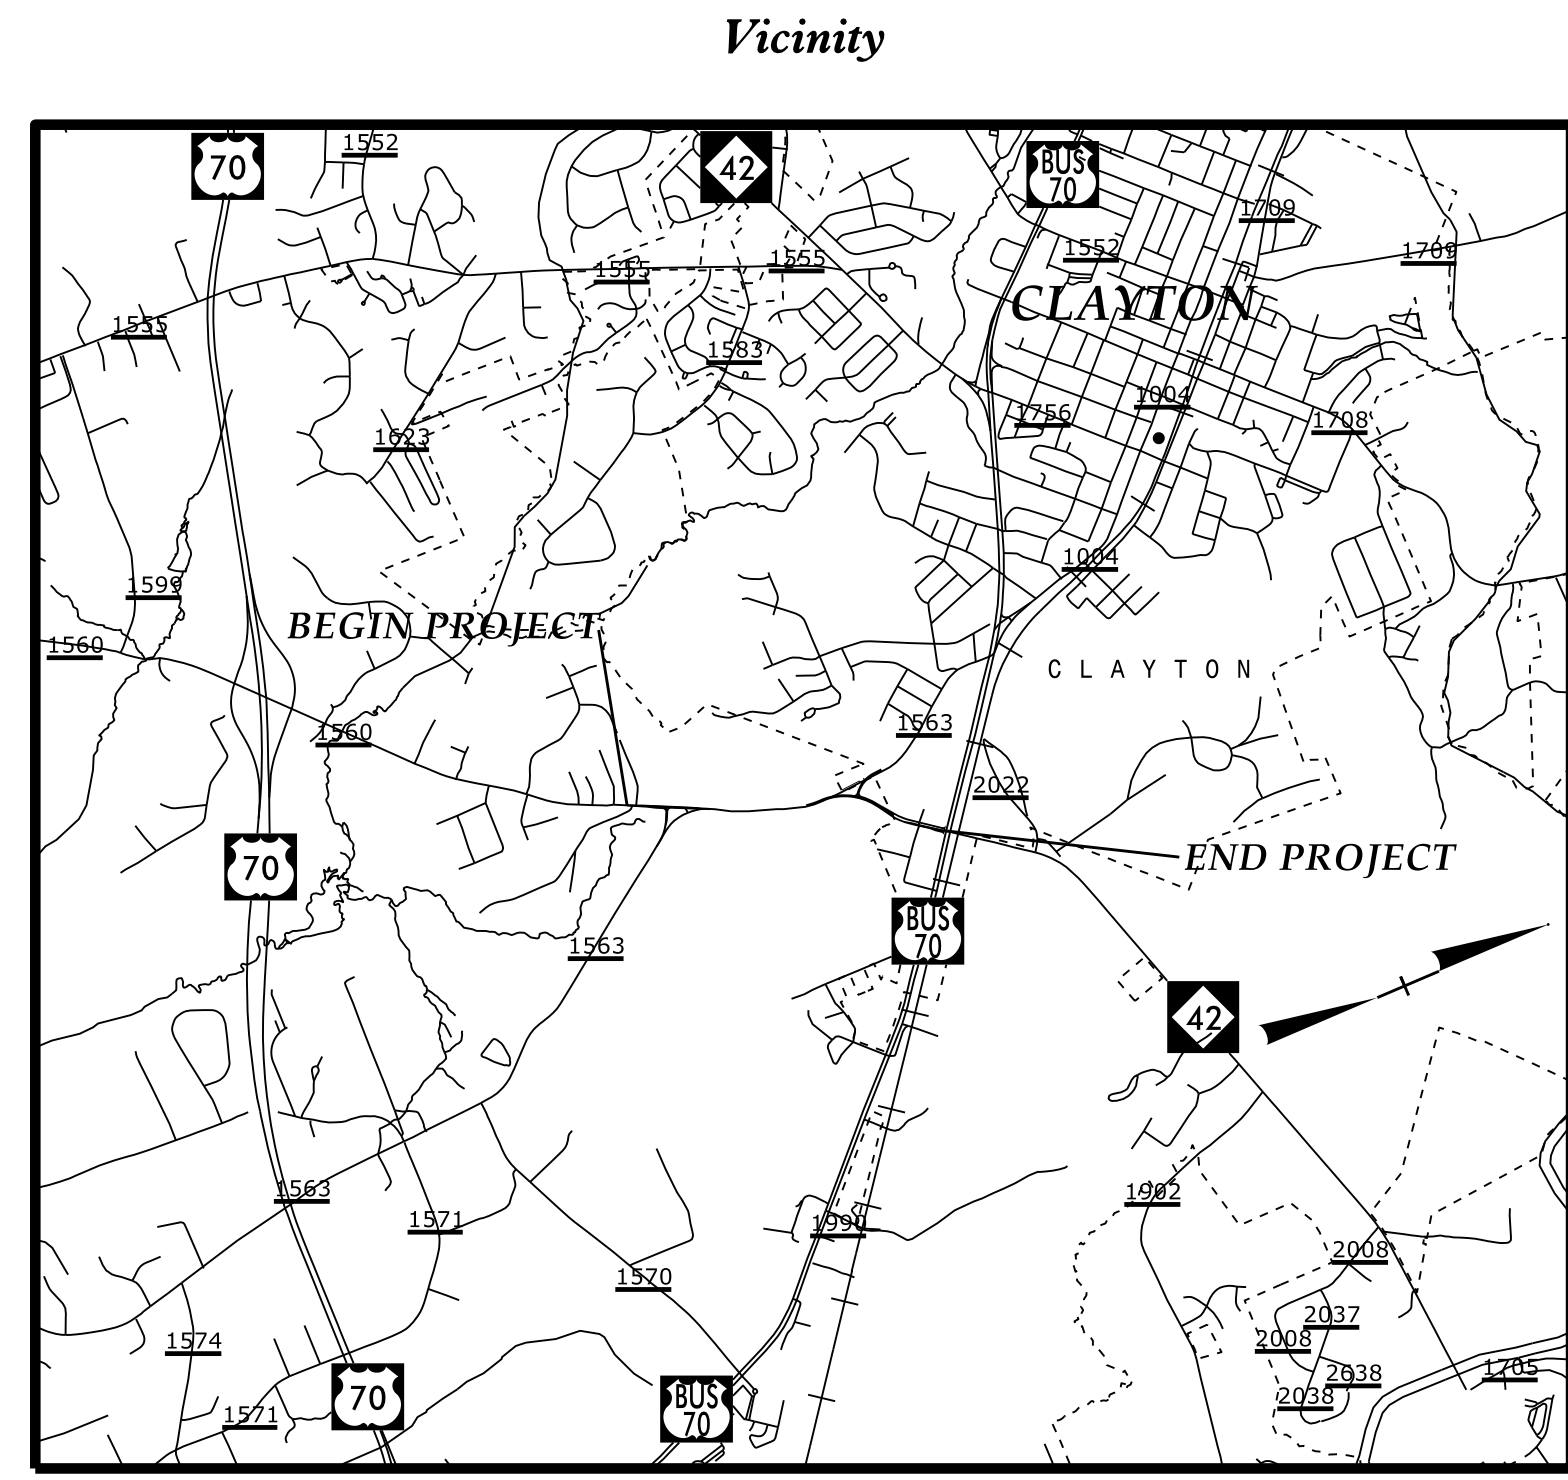

☆ REVISED SIGNAL
★ PROPOSED SIGNAL

Refer to "Roadway Standard Drawings NCDOT" dated January 2018 and "Standard Specifications for Roads and Structures" dated January 2018.

CONTRACT:

Sheet #	Reference #	Index of Plans Location/Description
Sig. 1.0		Title Sheet
Sig. 2.0 - 2.2	04-1449	SR 1560 (-L-) at SR 1563 (-Y1-) / Future Road By Others
Sig. 3.0 - 3.1	04-1448	SR 1560 (-L-) at SR 3769 (-Y2-)
Sig. 4.0 - 4.2	04-1037	US 70 Business - NC 42 / US 70 Business at NC 42 / SR 1560 (-L-)
Sig. 5.0		Standard Plate Sheet(s)
SCP-1		Construction Notes
SCP-2 - SCP-5		Communication Cable and Conduit Routing Plans
SCP-6 - SCP-8		Splice Detail

**TRANSPORTATION SYSTEMS
MANAGEMENT & OPERATIONS**

Contacts:
Zachary M. Little, PE - Eastern Region Signals Engineer
Ryan W. Hough, PE - Signal Equipment Design Engineer
Matthew T. Carlisle, PE - ITS & Signals Management Engineer

Prepared in the Office of:
DIVISION OF HIGHWAYS
TRANSPORTATION MOBILITY & SAFETY DIVISION

ISMO UNIT

D:\APR 2012\1157\157\SIGNALS\Signal Design Section\Eastern Region\Div-04\U-6223\SIGNALS - Zack Look here\Titlesheet\U-6223.sig.tsh.2012mmdd.dgn