

PROJECT REFERENCE NO. SHEET NO. U-6223 SCP-4

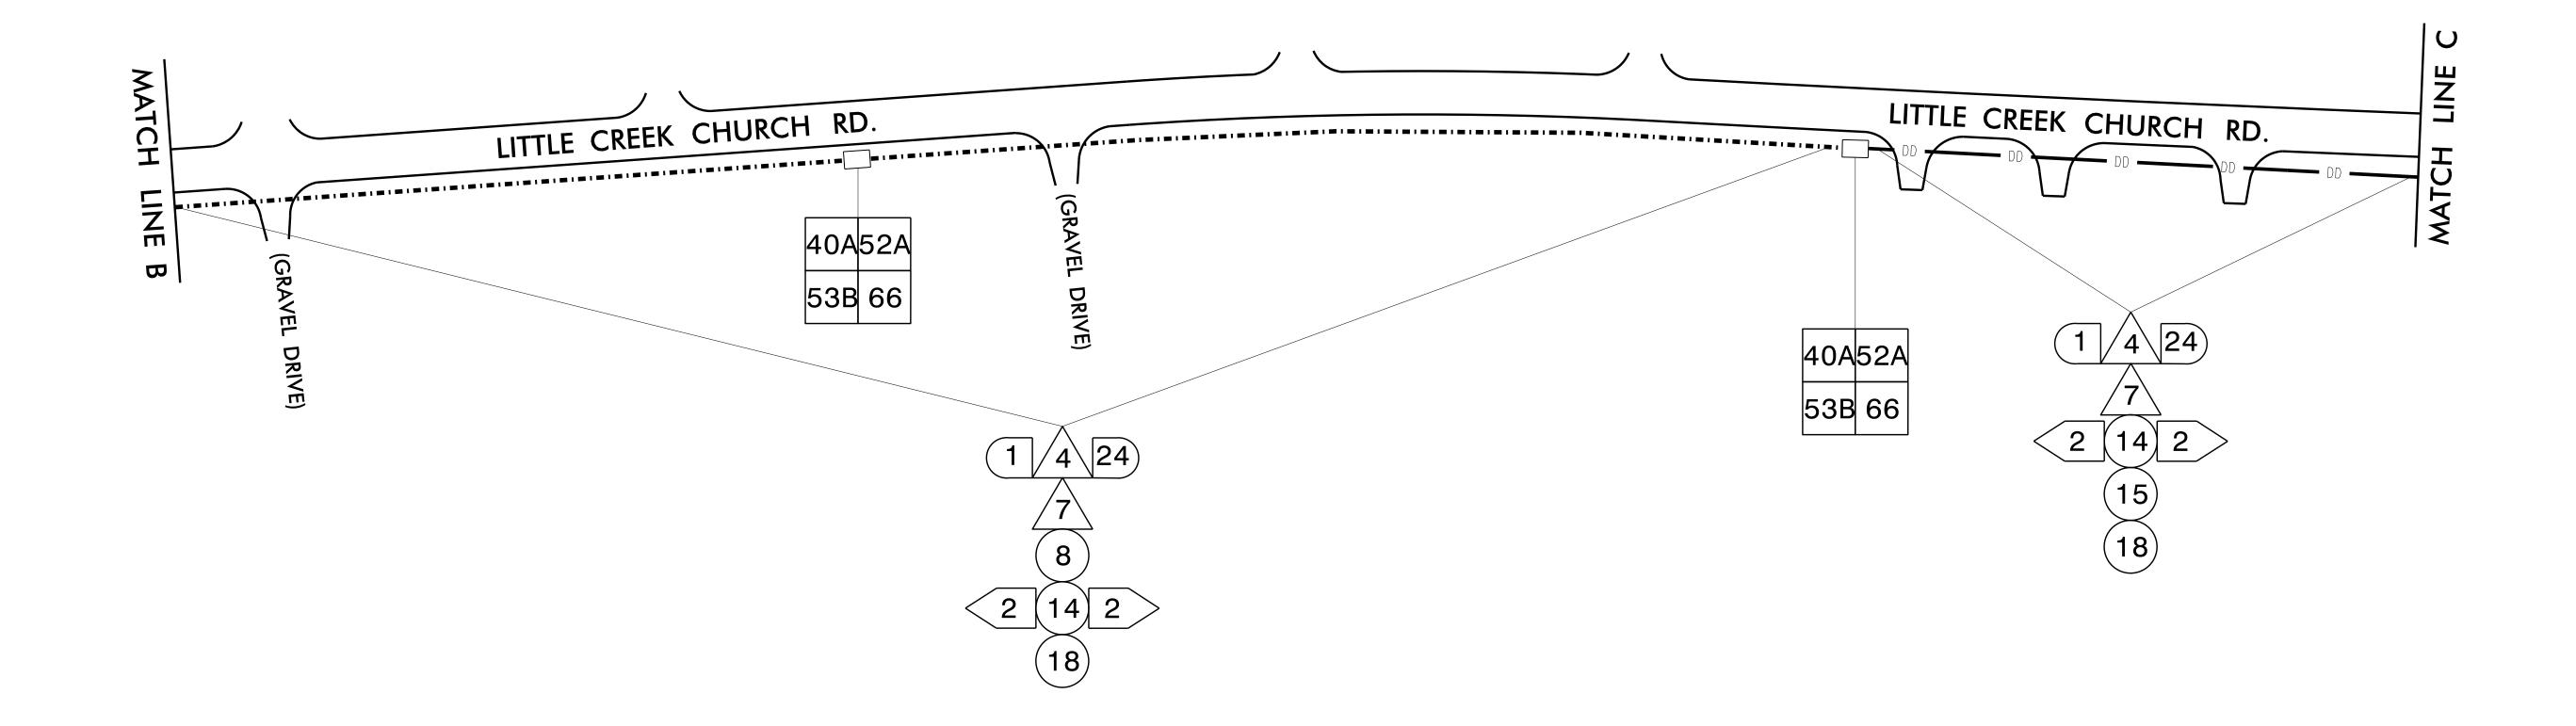

DOCUMENT NOT CONSIDERED FINAL UNLESS ALL SIGNATURES COMPLETED

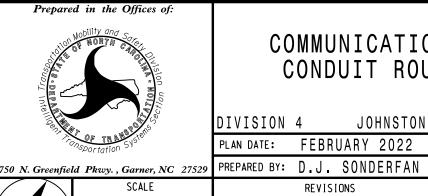

COMMUNICATION CABLE AND CONDUIT ROUTING PLANS

DIVISION 4 JOHNSTON CO. CLAYTON

PLAN DATE: FEBRUARY 2022 REVIEWED BY: Gray Gran

PREPARED BY: D.J. SONDERFAN

REVISIONS INIT. DATE

SEAL

SEAL

O42578

OF ES SION

OF ES SION

SEAL

O42578

O42578

IGNATURE:

Matthew T. Carliele

ATF: 03/01/2022

1. FIVE (5) DAYS PRIOR TO BEGINNING WORK ON THE SIGNAL SYSTEM, CONTACT THE DIVISION TRAFFIC ENGINEER AT (252) 640–6502 TO ARRANGE FOR THE DIVISION TO PROGRAM THE NEW FIELD ETHERNET SWITCHES WITH THE NECESSARY NETWORK CONFIGURATION DATA, INCLUDING BUT NOT LIMITED TO: THE PROJECT IP ADDRESS, DEFAULT GATEWAY, SUBNET MASK AND VLAN ID INFORMATION. NOTIFY THE ENGINEER AFTER ALL WORK IS PERFORMED TO ENSURE THAT ALL FIBER CIRCUITS ARE FUNCTIONING PROPERLY. WORK IS NOT COMPLETE UNTIL THE SIGNAL SYSTEM IS BACK UP AND OPERATIONAL.