
PROJECT REFERENCE NO. SHEET NO. U-6223 SCP-5



DOCUMENT NOT CONSIDERED FINAL UNLESS ALL SIGNATURES COMPLETED

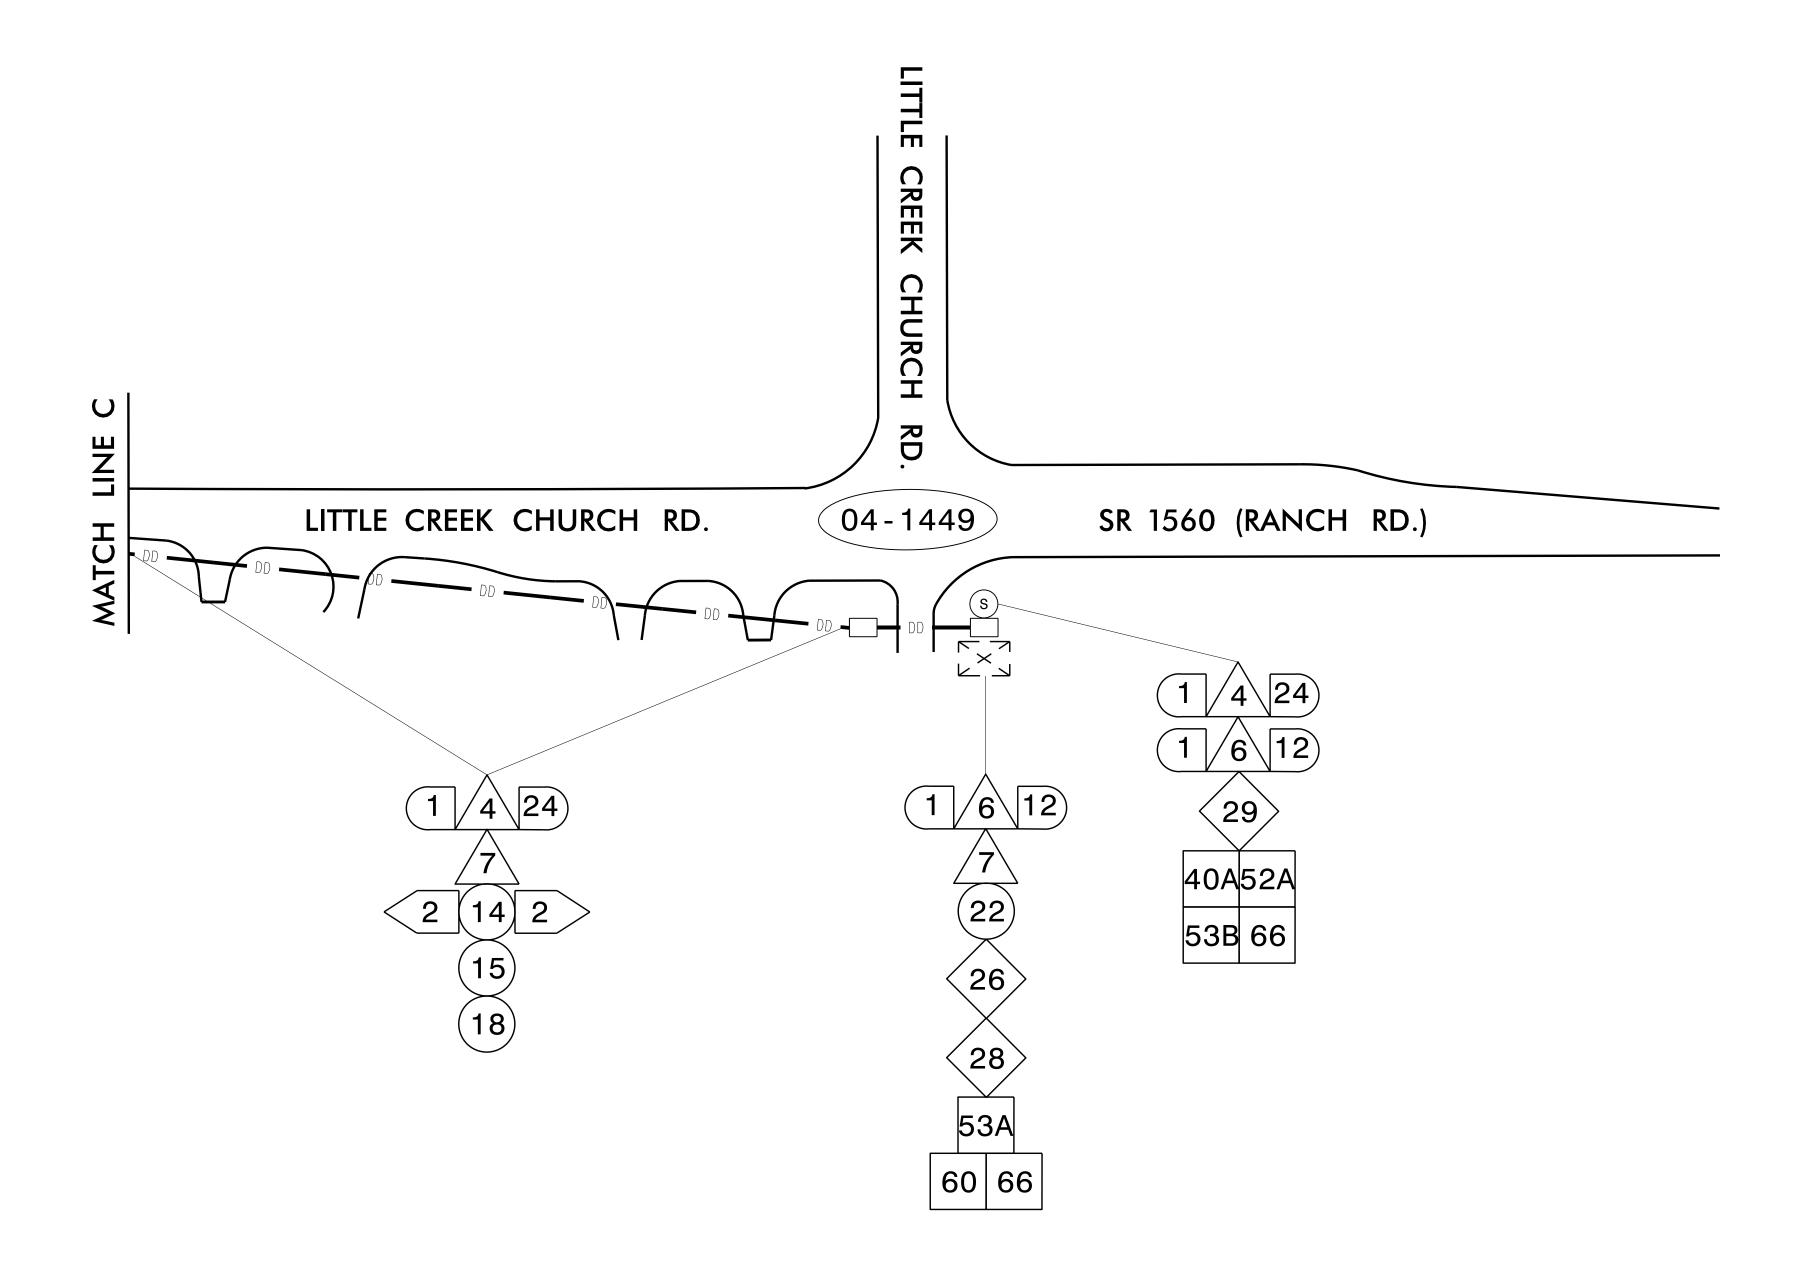

COMMUNICATION CABLE AND CONDUIT ROUTING PLANS

DIVISION 4 JOHNSTON CO. CLAYTON

PLAN DATE: FEBRUARY 2022 REVIEWED BY: Gray Graw

PREPARED BY: D.J. SONDERFAN

SCALE

REVISIONS

REVIEWED BY: Gray Graw

INIT. DATE

SEAL

C ARO

ROF ES SION

SEAL

042578

SEAL

O42578

Matthew T. Carliele

ACEPTSSE2873486...

ATE: 03/01/2022

1. FIVE (5) DAYS PRIOR TO BEGINNING WORK ON THE SIGNAL SYSTEM, CONTACT	THE
DIVISION TRAFFIC ENGINEER AT (252) 640–6502 TO ARRANGE FOR THE DIVISION	N TO
PROGRAM THE NEW FIELD ETHERNET SWITCHES WITH THE NECESSARY NETWO	RK
CONFIGURATION DATA, INCLUDING BUT NOT LIMITED TO: THE PROJECT IP ADD	PRESS,
DEFAULT GATEWAY, SUBNET MASK AND VLAN ID INFORMATION. NOTIFY THE EI	NGINEER
AFTER ALL WORK IS PERFORMED TO ENSURE THAT ALL FIBER CIRCUITS ARE FUN	ICTIONING
PROPERLY. WORK IS NOT COMPLETE UNTIL THE SIGNAL SYSTEM IS BACK UP AN	D OPERATIONAL.