

09/08/99

\$\$\$\$\$SYTIME\$\$\$\$\$
\$\$\$\$\$DDON\$\$\$\$\$
\$\$\$\$\$USERNAME\$\$\$\$\$

TIP PROJECT: U-6223



STATE OF NORTH CAROLINA
DIVISION OF HIGHWAYS

T.I.P. NO.	SHEET NO.
U-6223	UC-1


JOHNSTON COUNTY

**LOCATION: NEW LOCATION FROM SR-1560 (RANCH ROAD)
TO THE US-70 BUS & NC-42 INTERSECTION.**

TYPE OF WORK: WATER MAIN RELOCATION AND IMPROVEMENTS

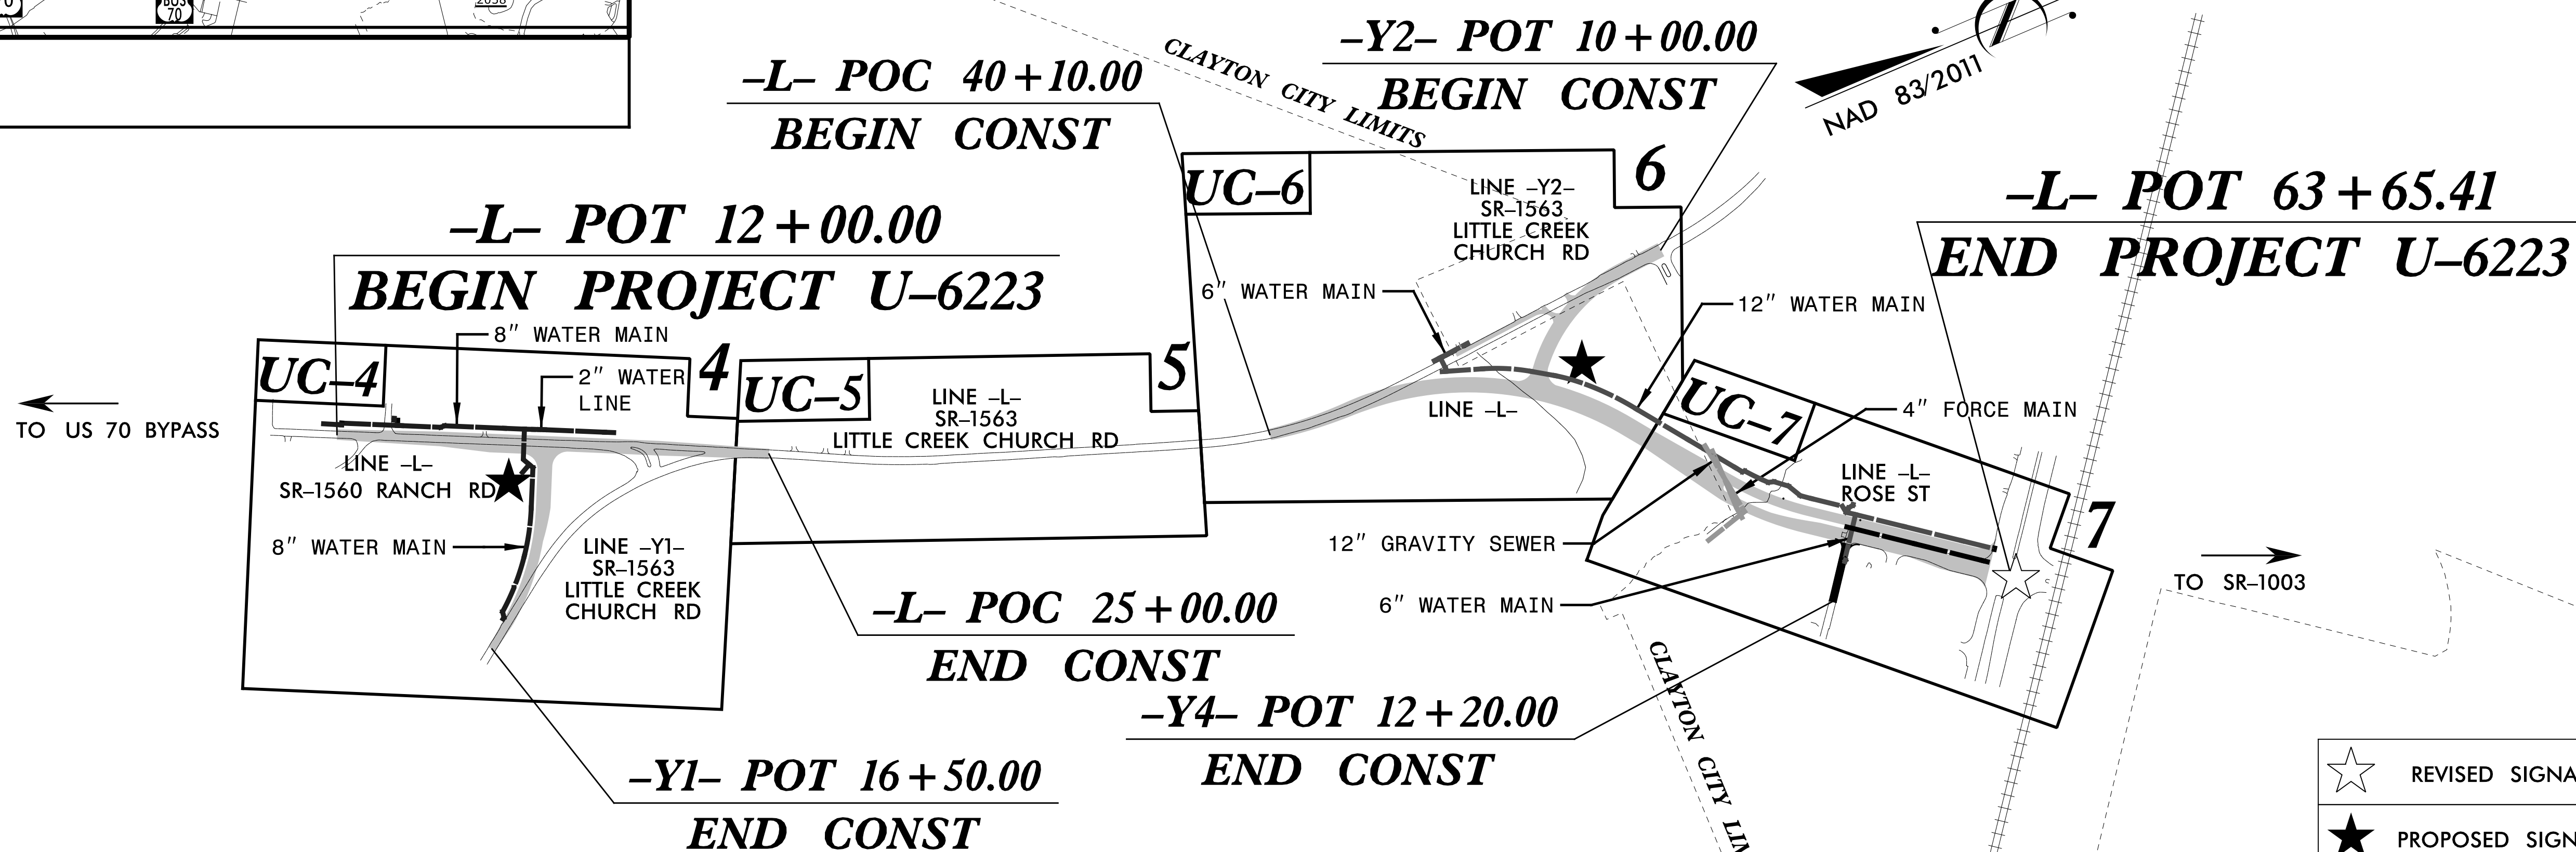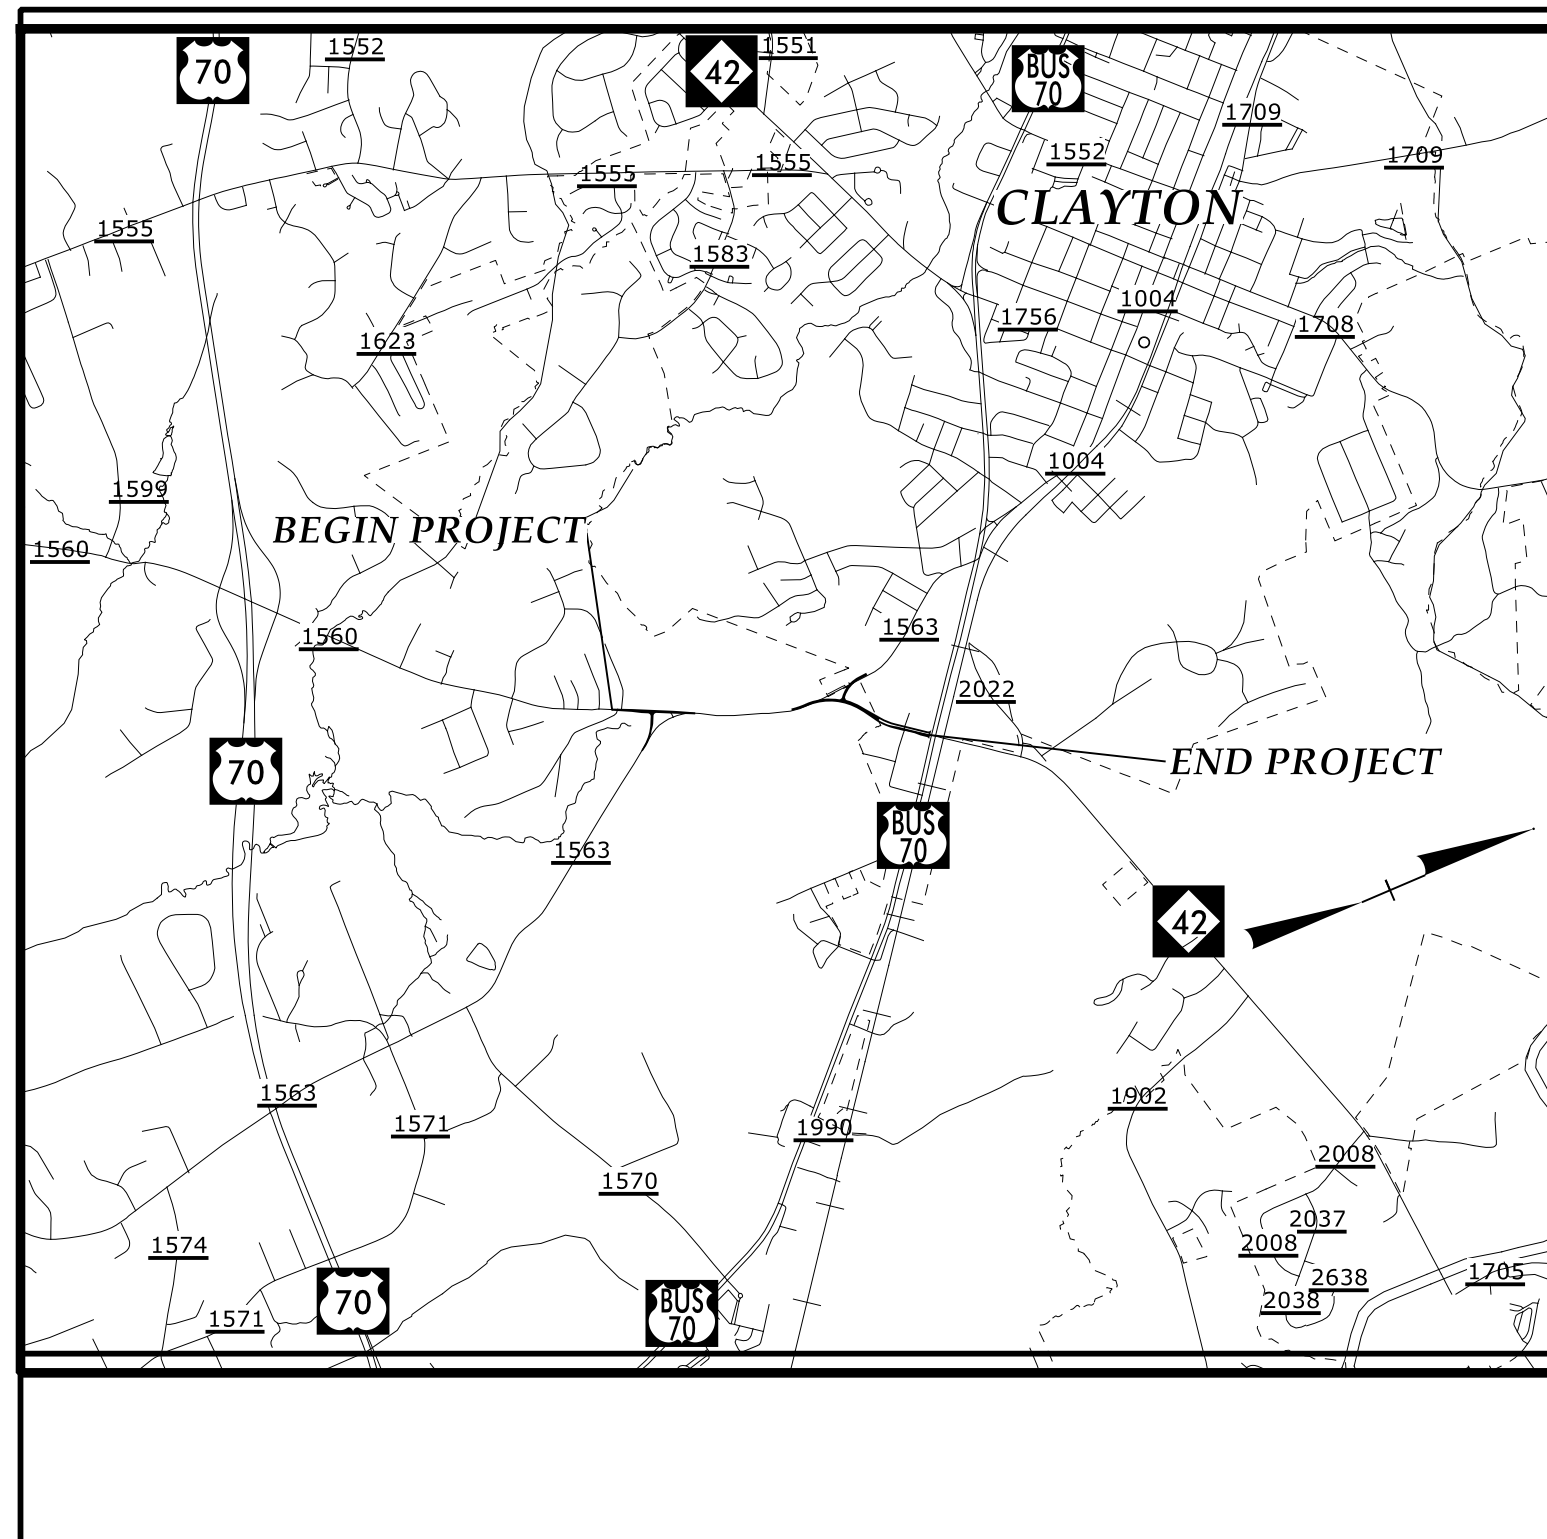

DOCUMENT NOT CONSIDERED FINAL
UNTIL ALL SIGNATURES ARE COMPLETED

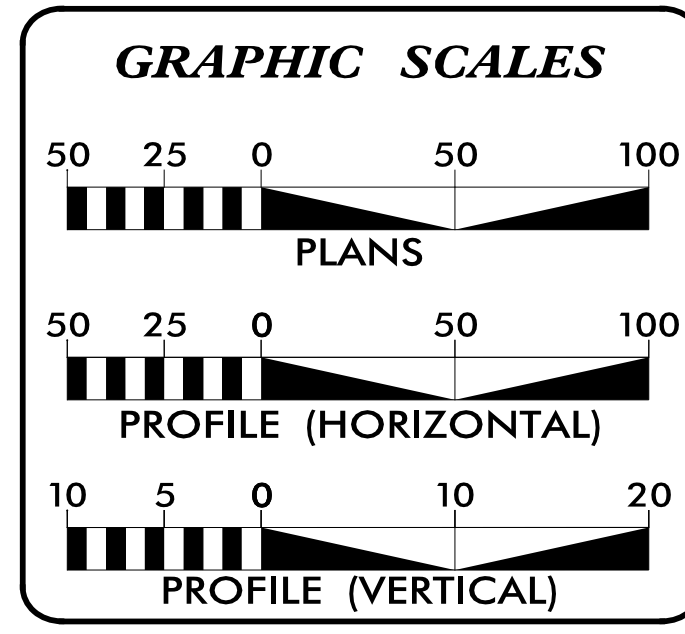

SHEET NO.:	DESCRIPTION:
UC-1	TITLE SHEET
UC-2	UTILITY SYMBOLOGY
UC-3	NOTES
UC-3A	NCDOT DETAILS
UC-3B & UC-3C	JOHNSTON COUNTY DETAILS
UC-3D THRU UC-3G	TOWN OF CLAYTON DETAILS
UC-4 THRU UC-7	UTILITY CONSTRUCTION SHEETS
UC-8 THRU UC-10	UTILITY PROFILE SHEETS

WATER AND SEWER OWNERS ON PROJECT

(A) WATER - JOHNSTON COUNTY
(B) WATER & SEWER - TOWN OF CLAYTON

PREPARED IN THE OFFICE OF

Wooten

120 North Boylan Avenue, Raleigh, NC 27603-1423
919.828.0531 Fax 919.834.3559
License Number: F-0115

DAVE MALINAUSKAS, P.E. PROJECT ENGINEER
CONSULTANT CONTACT #2
CONSULTANT CONTACT #3

SEAL

Professional Engineer Seal for David G. Malinauskas, License No. 29997, dated 06/17/2022.

DIVISION OF HIGHWAYS UTILITIES UNIT
1555 MAIL SERVICES CENTER
RALEIGH, NC 27699-1555
PHONE (919) 707-6690
FAX (919) 250-4151

UTILITIES REGIONAL ENGINEER
UTILITIES PROJECT ENGINEER
UTILITIES AREA COORDINATOR
UTILITIES COORDINATOR