


# TOWN OF CLAYTON DETAILS

PREPARED IN THE OFFICE OF:




120 North Boylan Avenue Raleigh, NC 27603-1423  
919.828.0531 Fax 919.834.3559  
License Number: F-0115

PROJECT REFERENCE NO.	SHEET NO.
U-6223	UC-3F
DESIGNED BY: CMG	
DRAWN BY: TK	
CHECKED BY: DGM	
APPROVED BY: CMG	
REVISED:	
NORTH CAROLINA DEPARTMENT OF TRANSPORTATION	
UTILITIES ENGINEERING SEC. PHONE: (919) 707-6690 FAX: (919) 250-4151	

NORTH CAROLINA  
REGISTERED PROFESSIONAL  
ENGINEER  
RAUL C. STEINHAUS  
LICENSE NO. 54445  
06/17/2014

Document Not Considered Final  
Unless All Signatures Completed  
UTILITY CONSTRUCTION  
PLANS ONLY


## UTILITY CONSTRUCTION

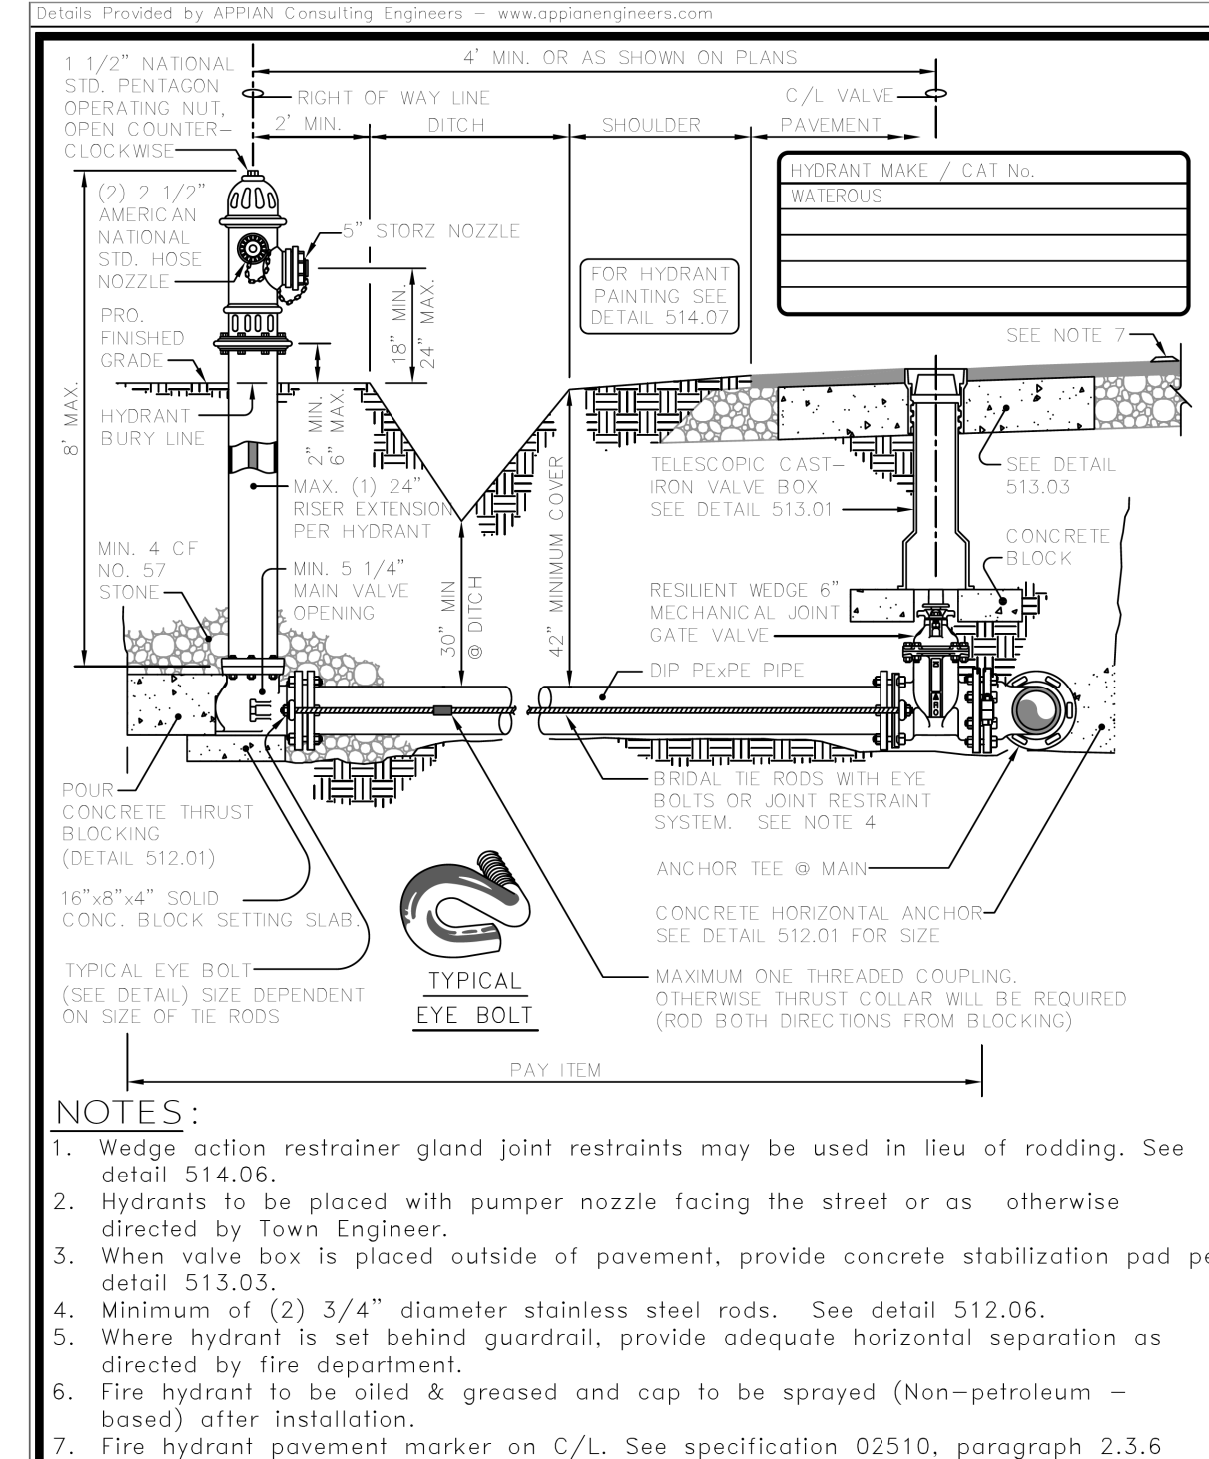

**TOWN of CLAYTON**  
USE WITH THE TOWN of CLAYTON STANDARD SPECIFICATIONS ONLY

**TYPICAL FIRE HYDRANT STREETS with SIDE DITCH**


SCALE: Not To Scale  
REVISION DATE: APRIL 2014  
SHEET # 1 of 1

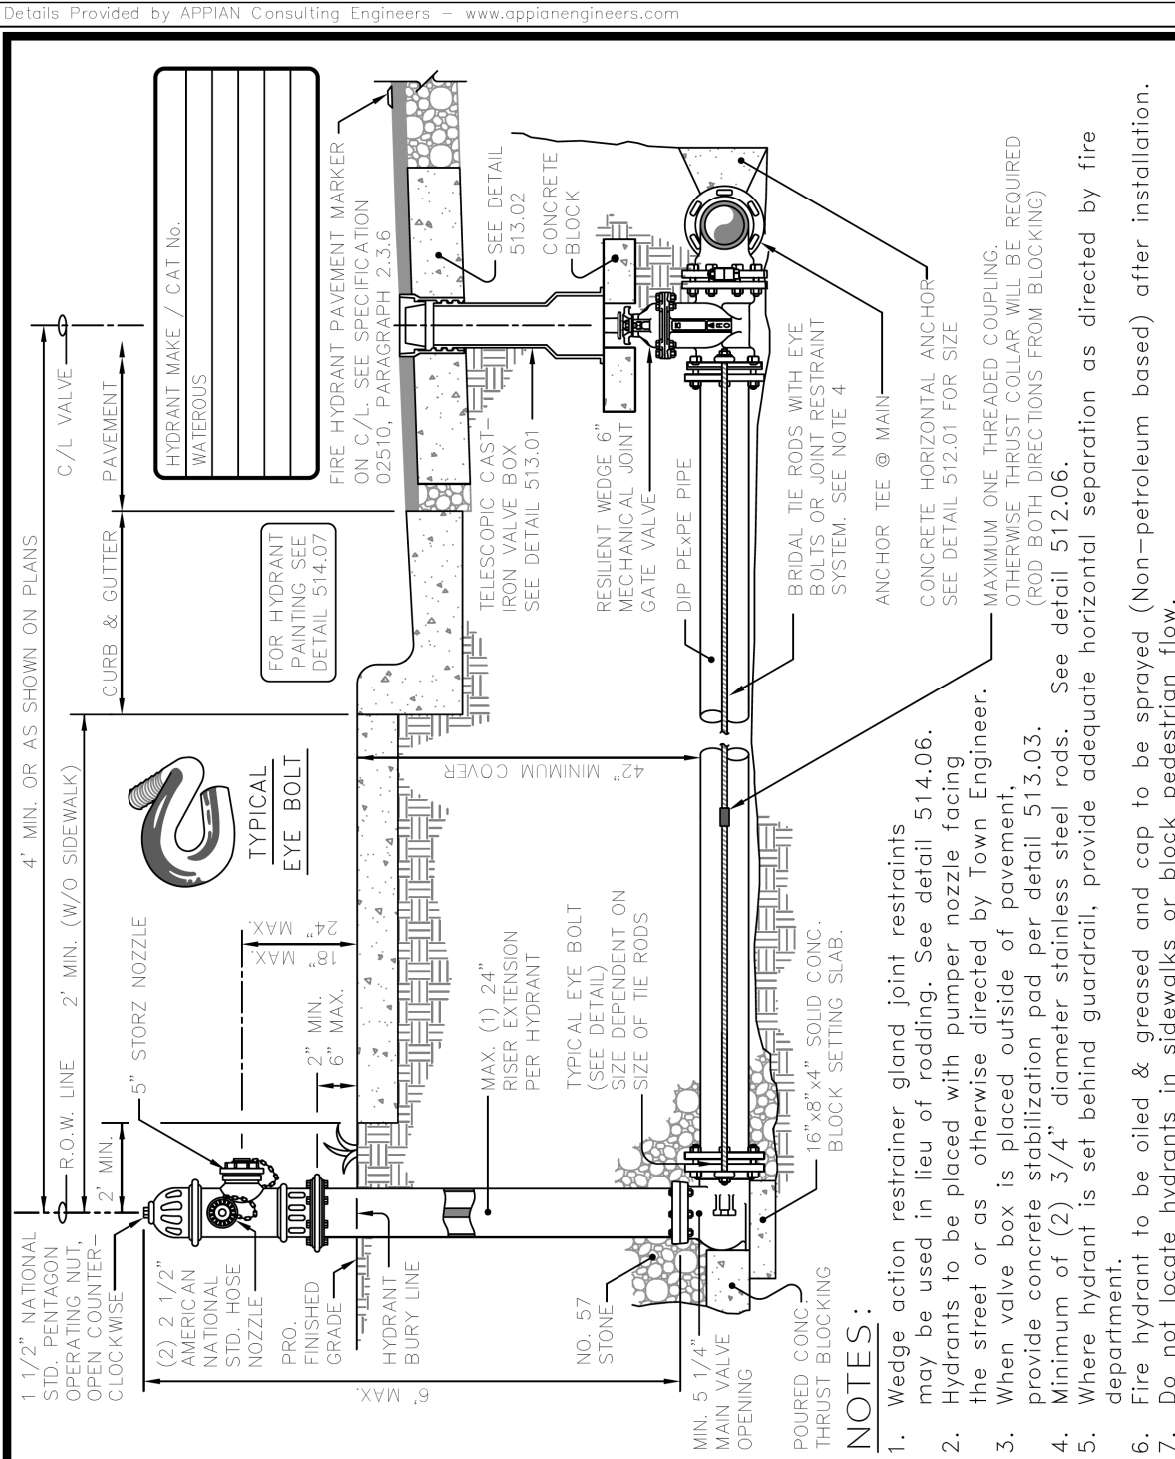

**TOWN of CLAYTON**  
USE WITH THE TOWN of CLAYTON STANDARD SPECIFICATIONS ONLY

**TYPICAL FIRE HYDRANT STREETS with CURB & GUTTER**


SCALE: Not To Scale  
REVISION DATE: APRIL 2014  
SHEET # 1 of 1

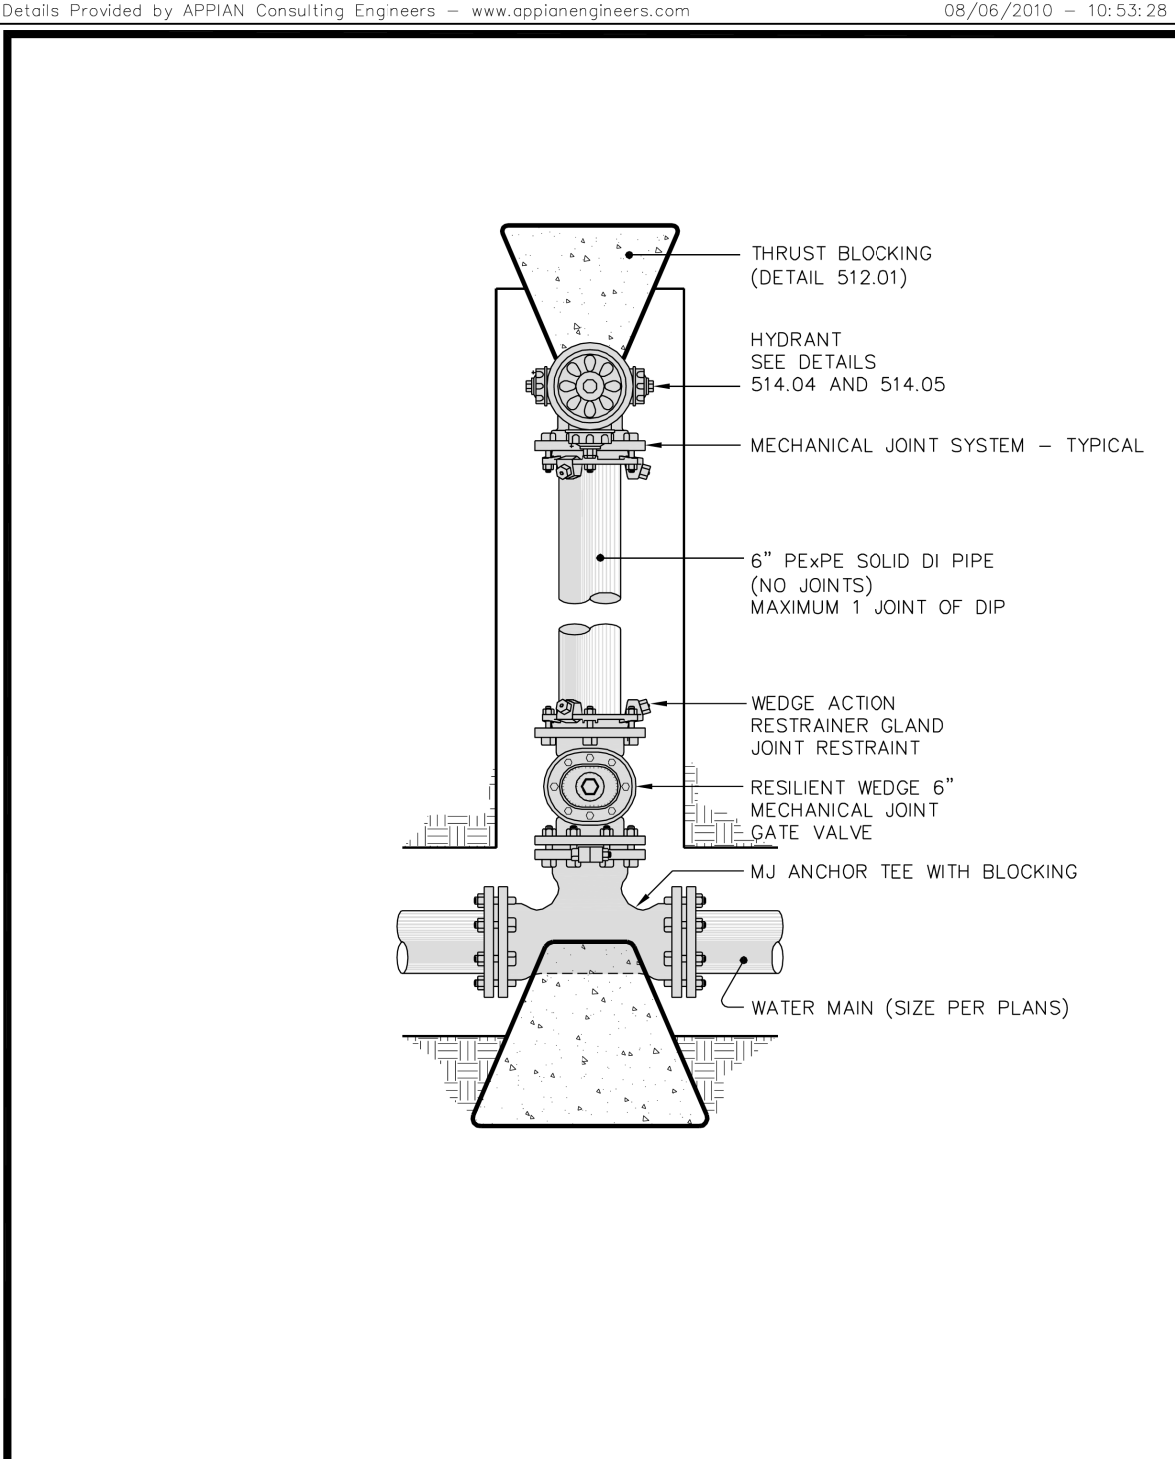

**TOWN of CLAYTON**  
USE WITH THE TOWN of CLAYTON STANDARD SPECIFICATIONS ONLY

**ALTERNATE HYDRANT SETTINGS JOINT RESTRAINT & R.S. GATE VALVE**


SCALE: Not To Scale  
REVISION DATE: July, 2010  
SHEET # 1 of 1

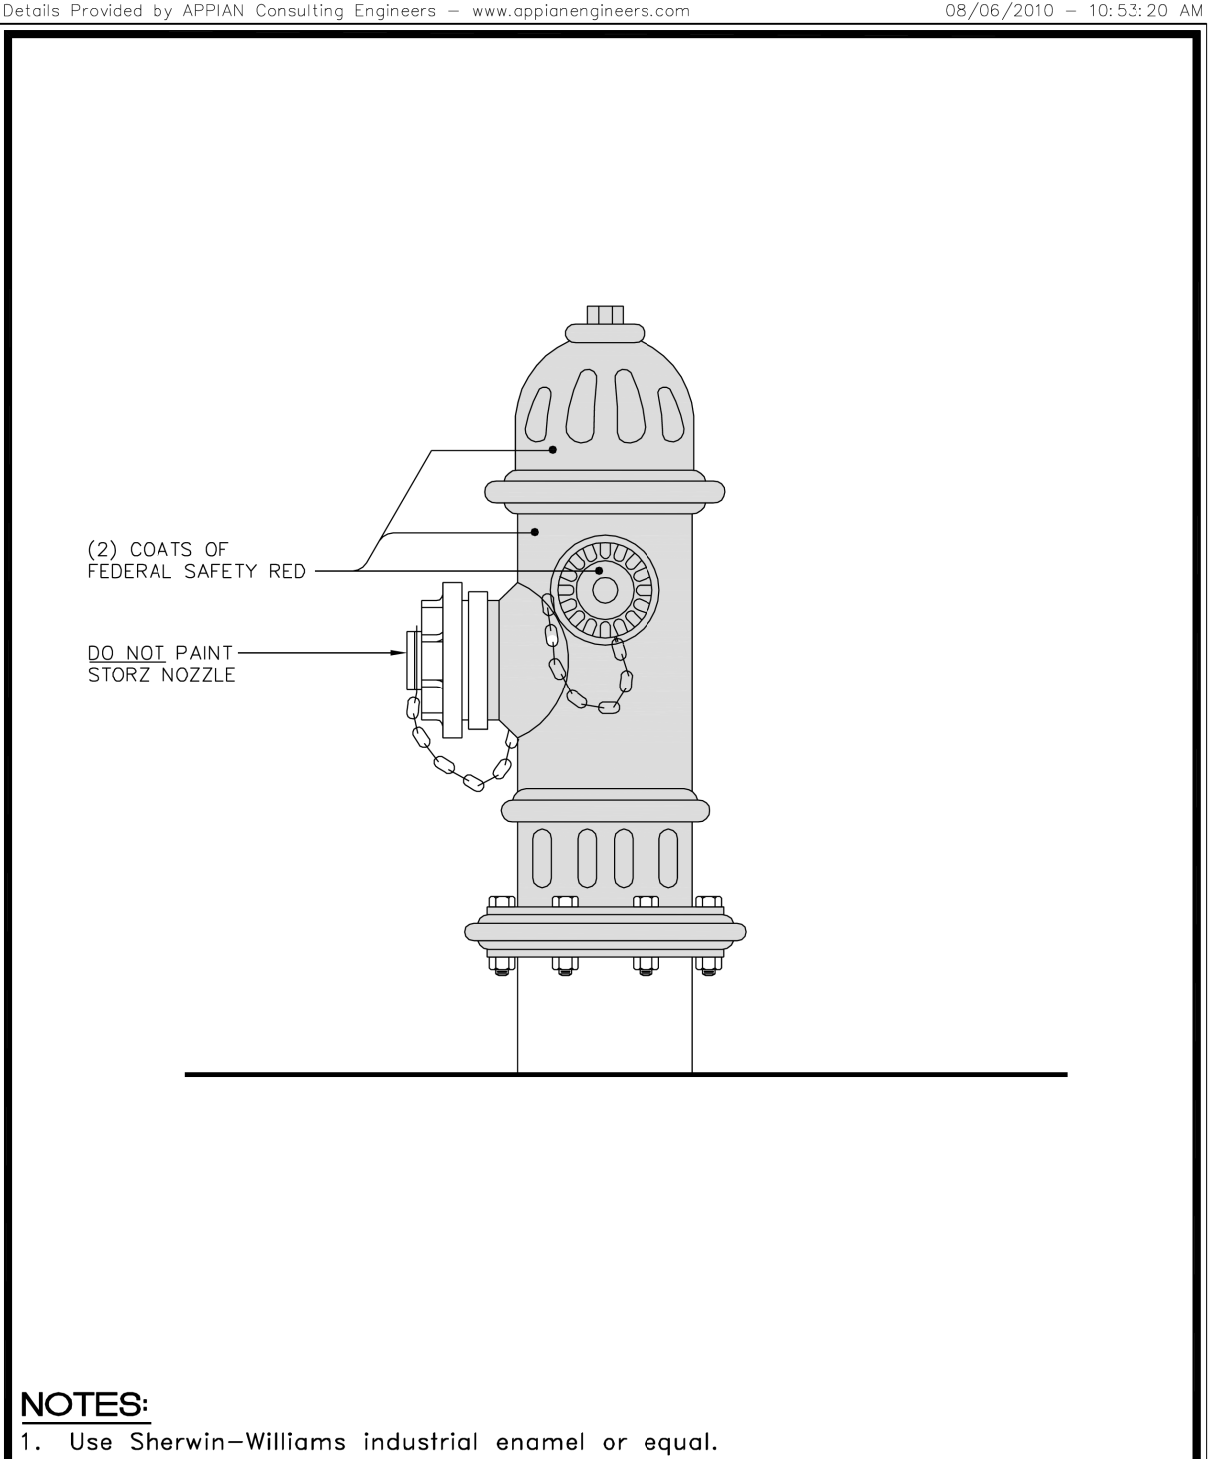

**TOWN of CLAYTON**  
USE WITH THE TOWN of CLAYTON STANDARD SPECIFICATIONS ONLY

**FIRE HYDRANT PAINTING SPECIFICATIONS**

SCALE: Not To Scale  
REVISION DATE: July, 2010  
SHEET # 1 of 1

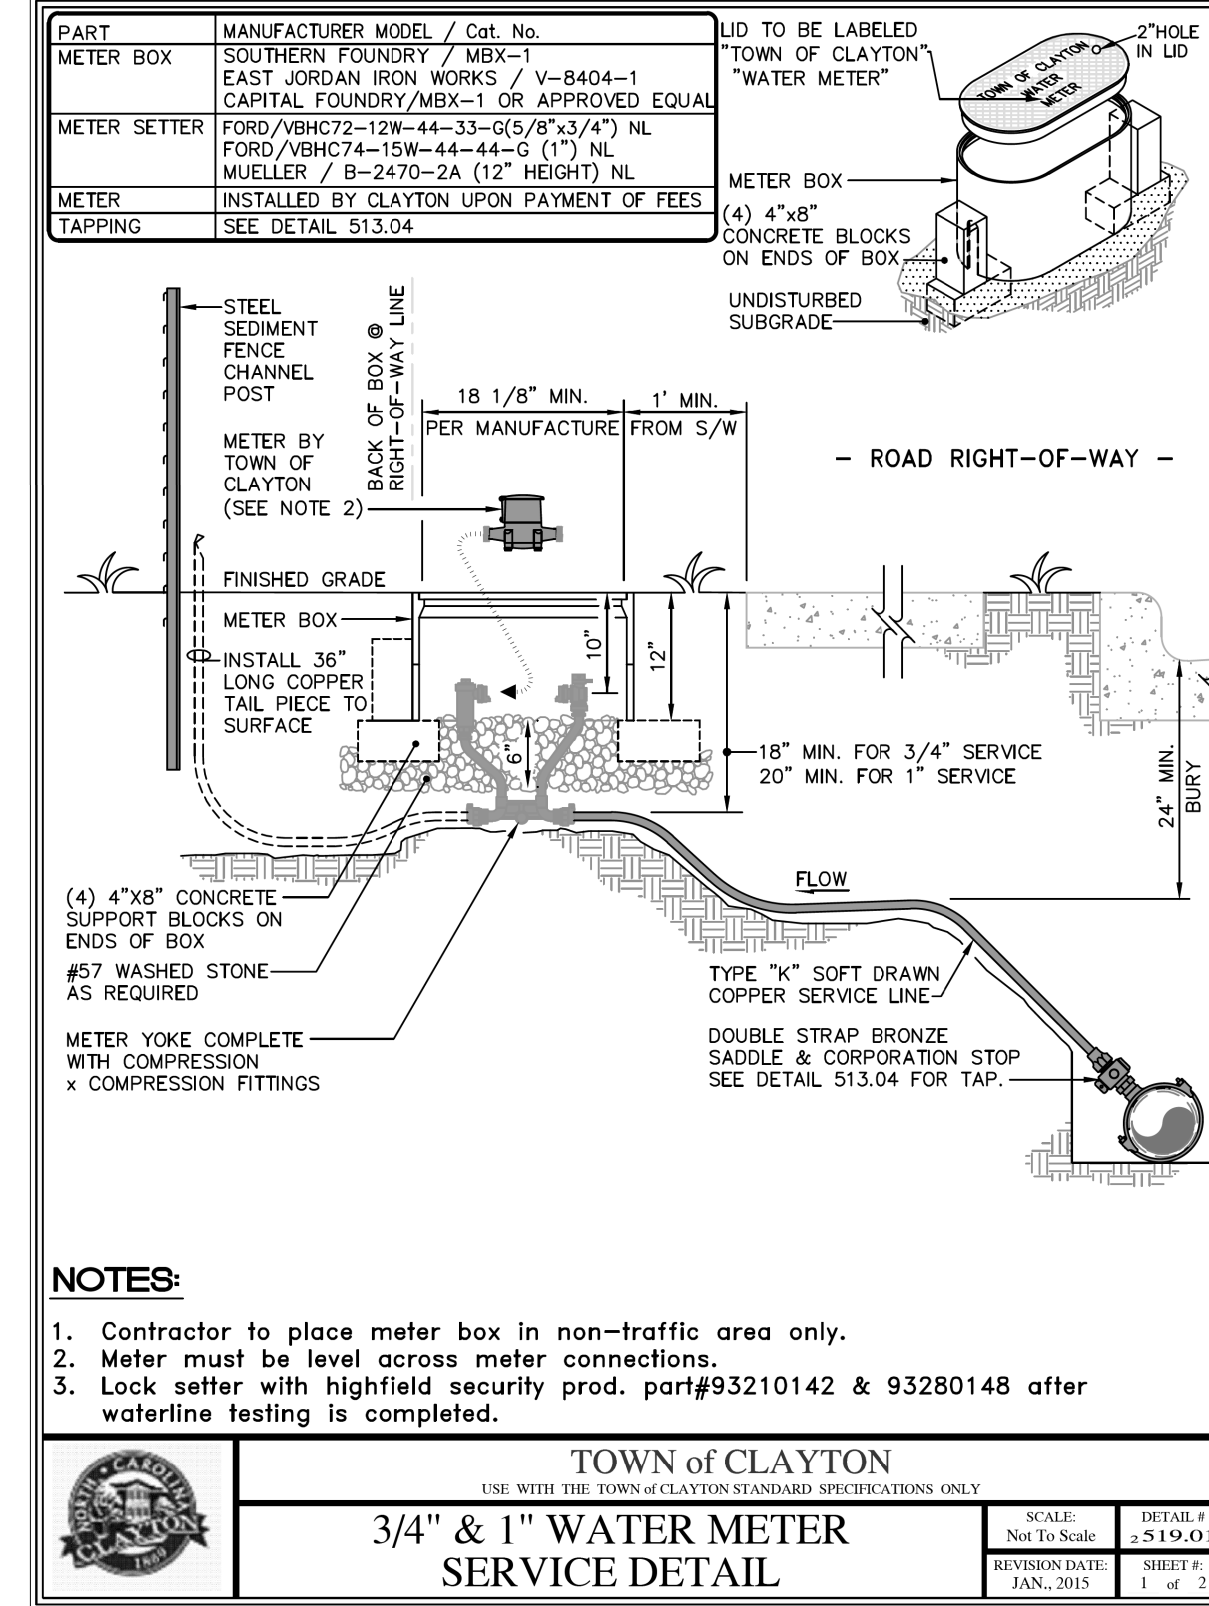

**TOWN of CLAYTON**  
USE WITH THE TOWN of CLAYTON STANDARD SPECIFICATIONS ONLY

**3/4" & 1" WATER METER SERVICE DETAIL**

SCALE: Not To Scale  
REVISION DATE: JAN. 2015  
SHEET # 1 of 2

69  
68  
