


PREPARED IN THE OFFICE OF:

Wooten
 120 North Boylan Avenue Raleigh, NC 27603-1423
 919.828.0531 Fax 919.834.3559
 License Number: F-0115

PROJECT REFERENCE NO.	SHEET NO.
U-6223	UC-10
DESIGNED BY: CMG	
DRAWN BY: TK	
CHECKED BY: DGM	
APPROVED BY: CMG	REVISED:
NORTH CAROLINA DEPARTMENT OF TRANSPORTATION UTILITIES ENGINEERING SEC. PHONE: (919) 707-6690 FAX: (919) 250-4151	
UTILITY CONSTRUCTION	


PROFILE SHOWN IS BASED ON STATIONING ALONG
 PROPOSED GRAVITY SEWER ALIGNMENT ALONG
 ROADWAY ALIGNMENT -L-
 (SEE SHEET UC-7)

12" Sanitary Gravity Sewer (GS1)

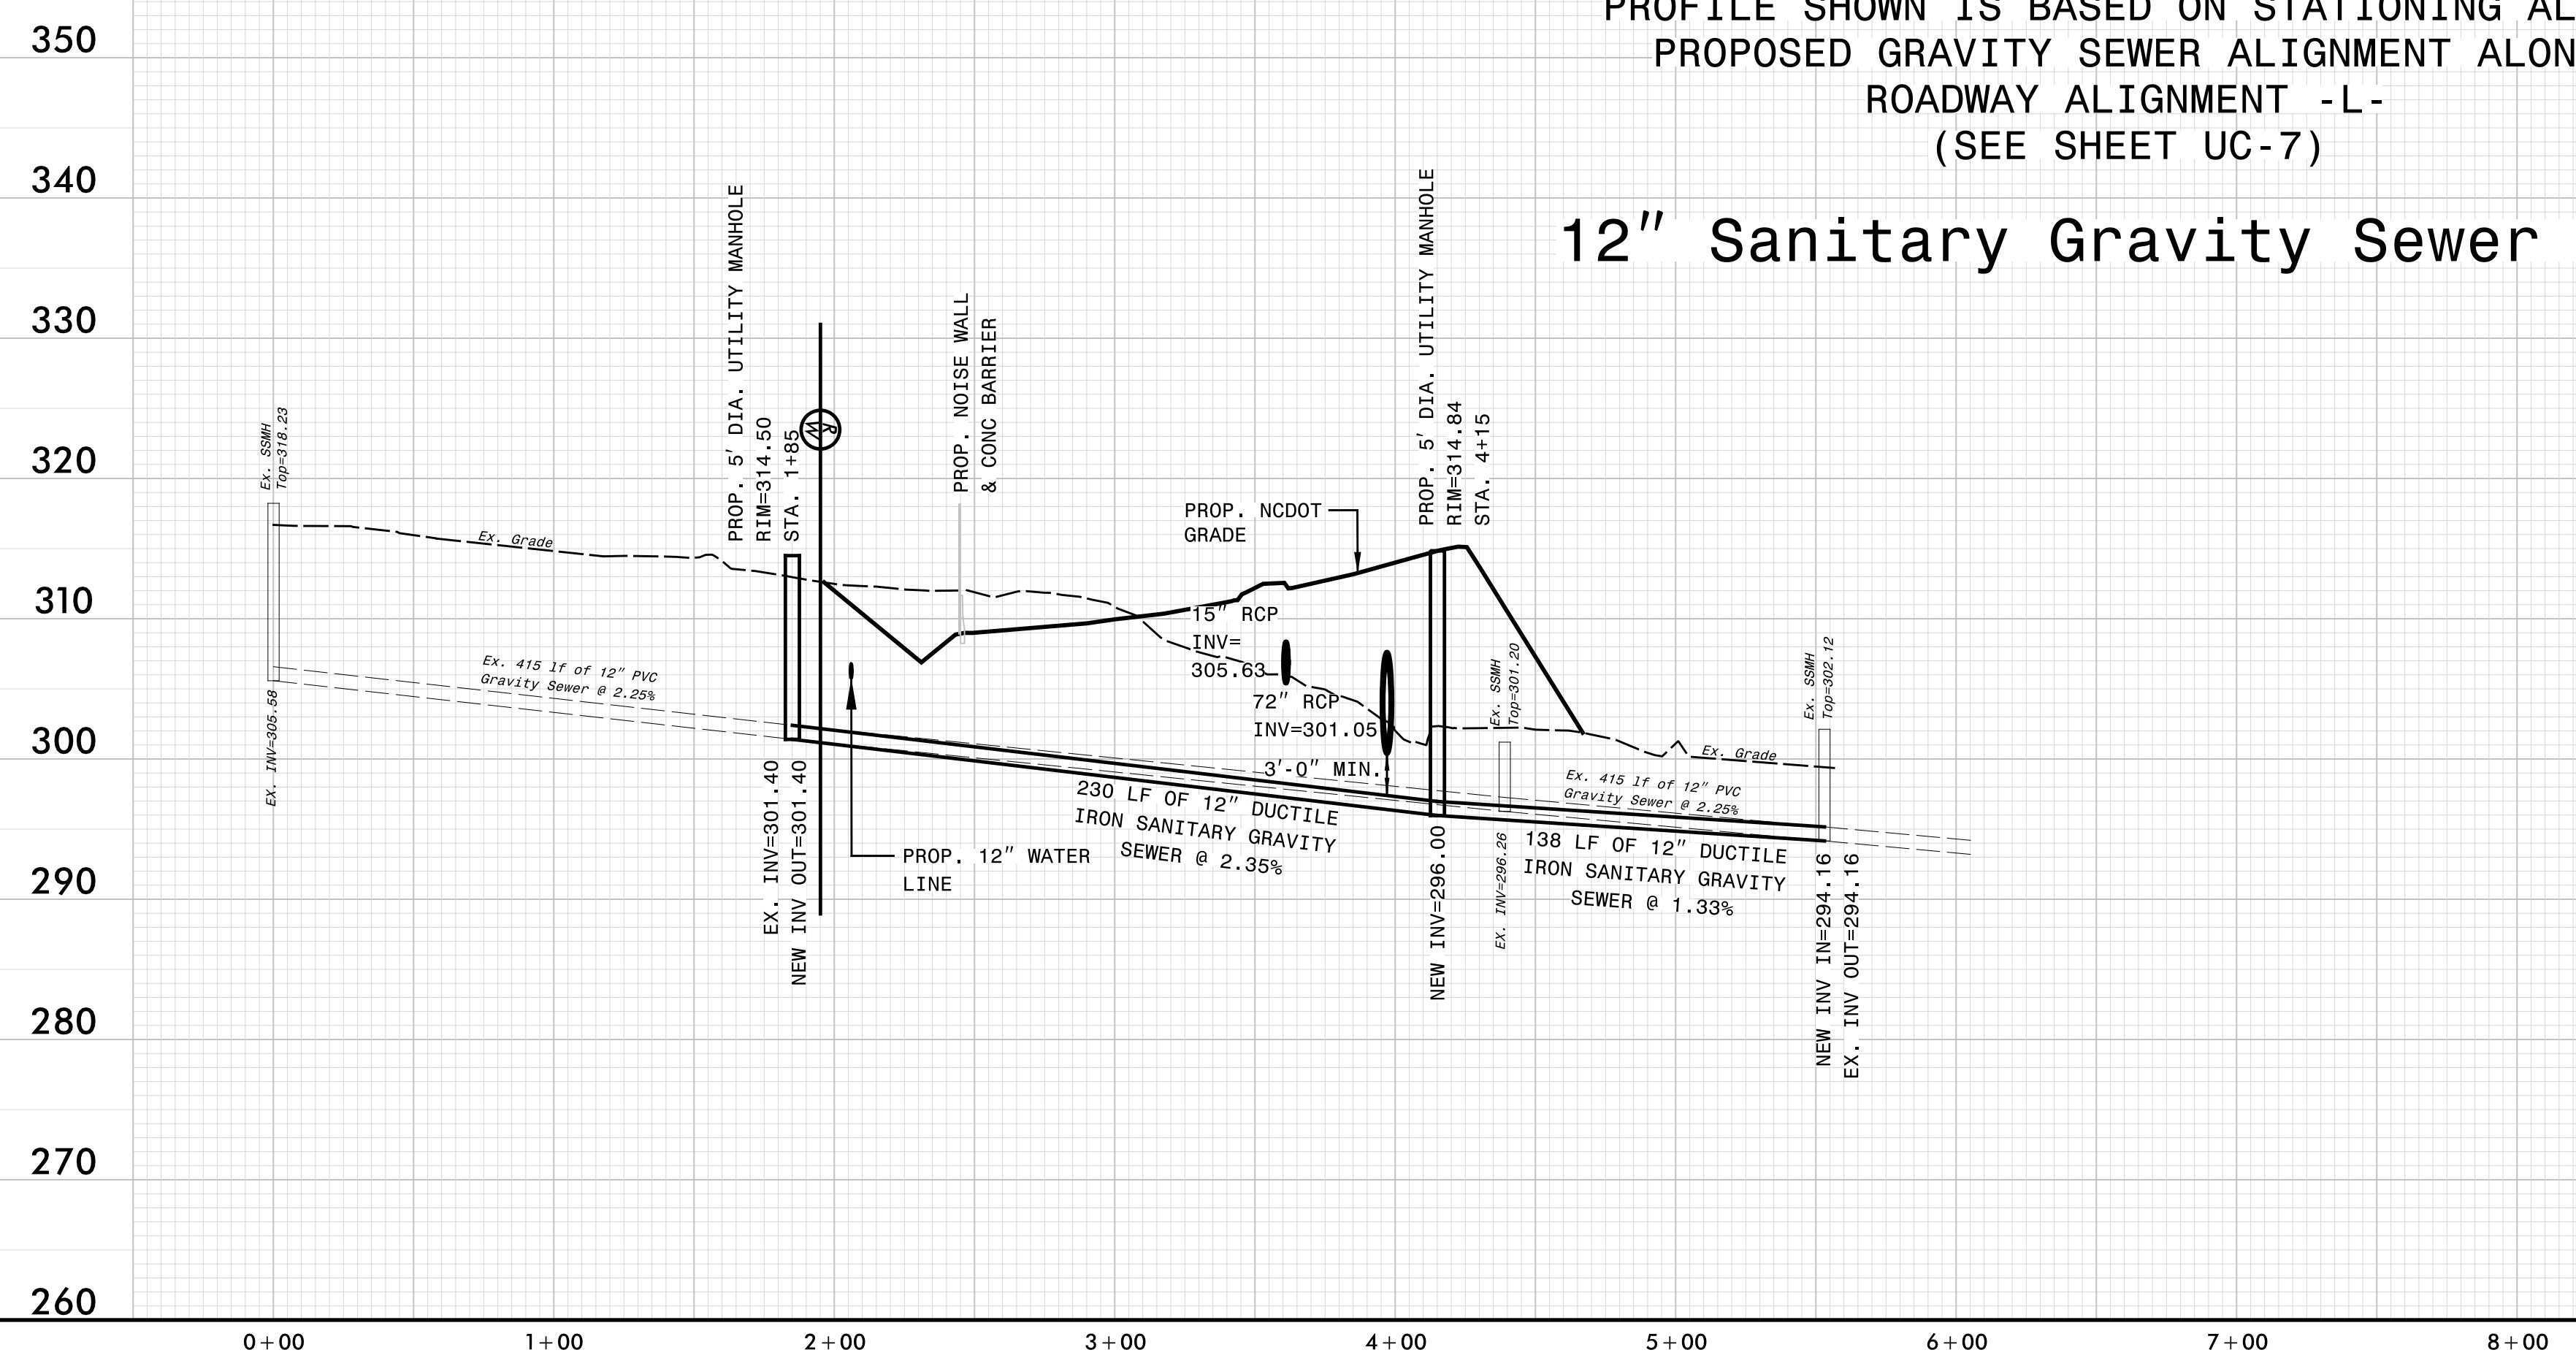

PROFILE SHOWN IS BASED ON STATIONING ALONG
 PROPOSED WATER LINE ALIGNMENT ALONG
 ROADWAY ALIGNMENT -Y4-
 (SEE SHEET UC-7)

6" Water Line w/ 12" Steel Encasement (WL4)

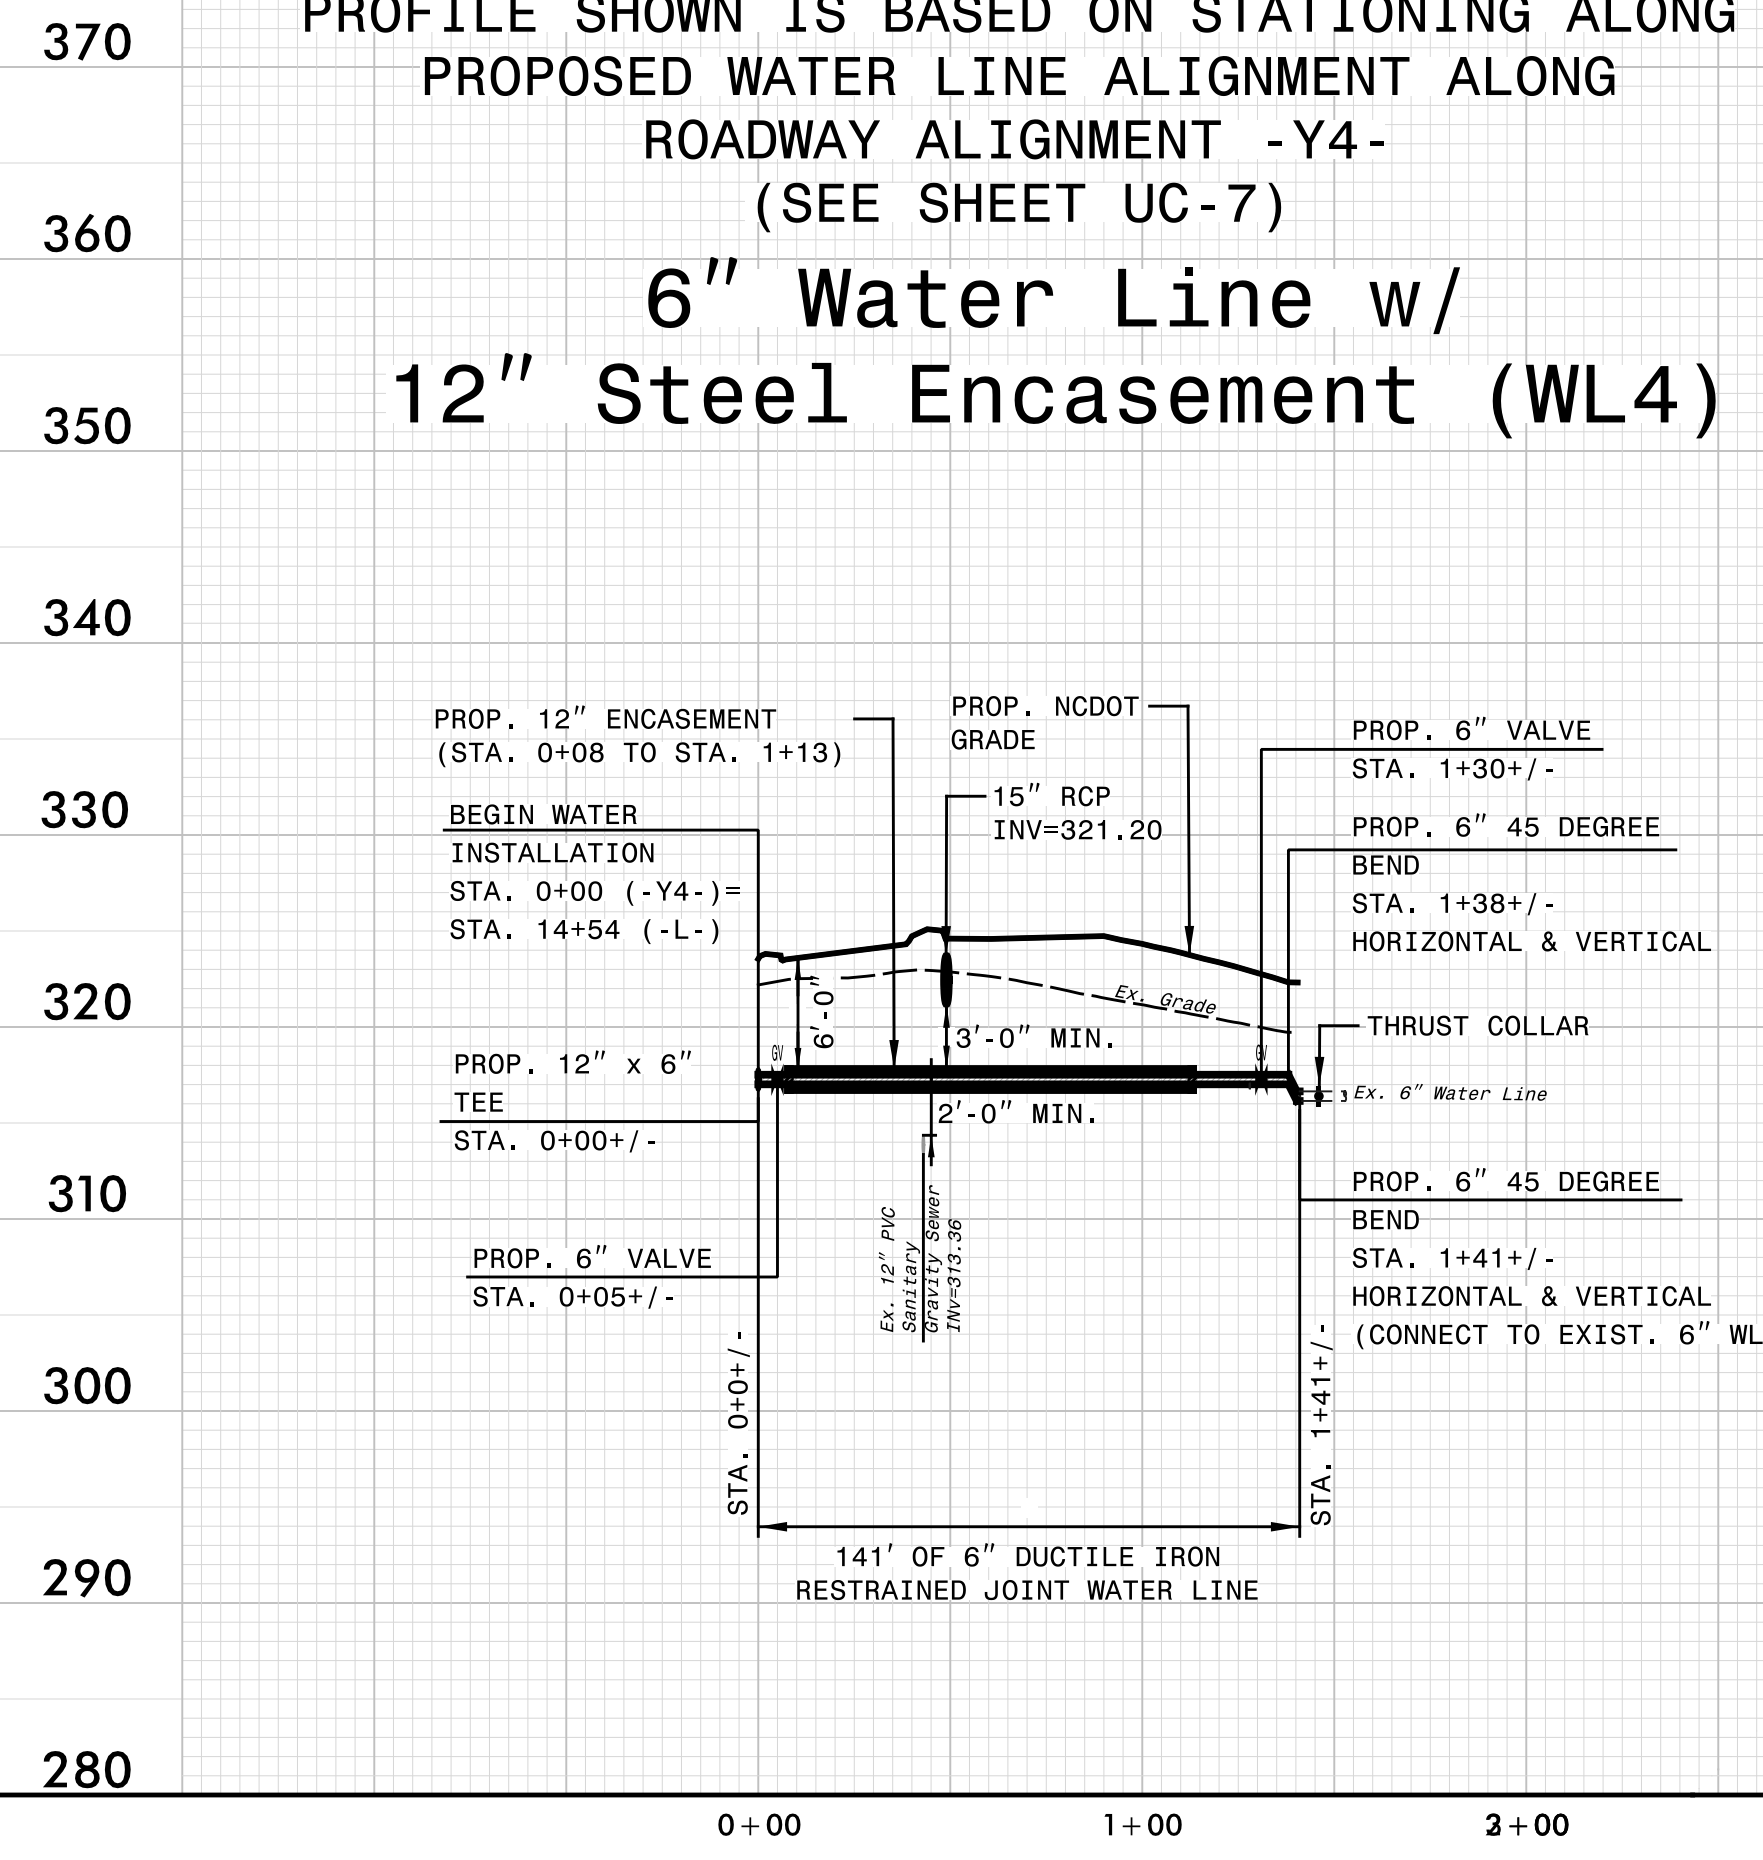

PROFILE SHOWN IS BASED ON STATIONING ALONG
 PROPOSED WATER LINE ALIGNMENT ALONG
 ROADWAY ALIGNMENT -L-
 (SEE SHEET UC-7)

4" Sanitary Force Sewer (FM1)

