
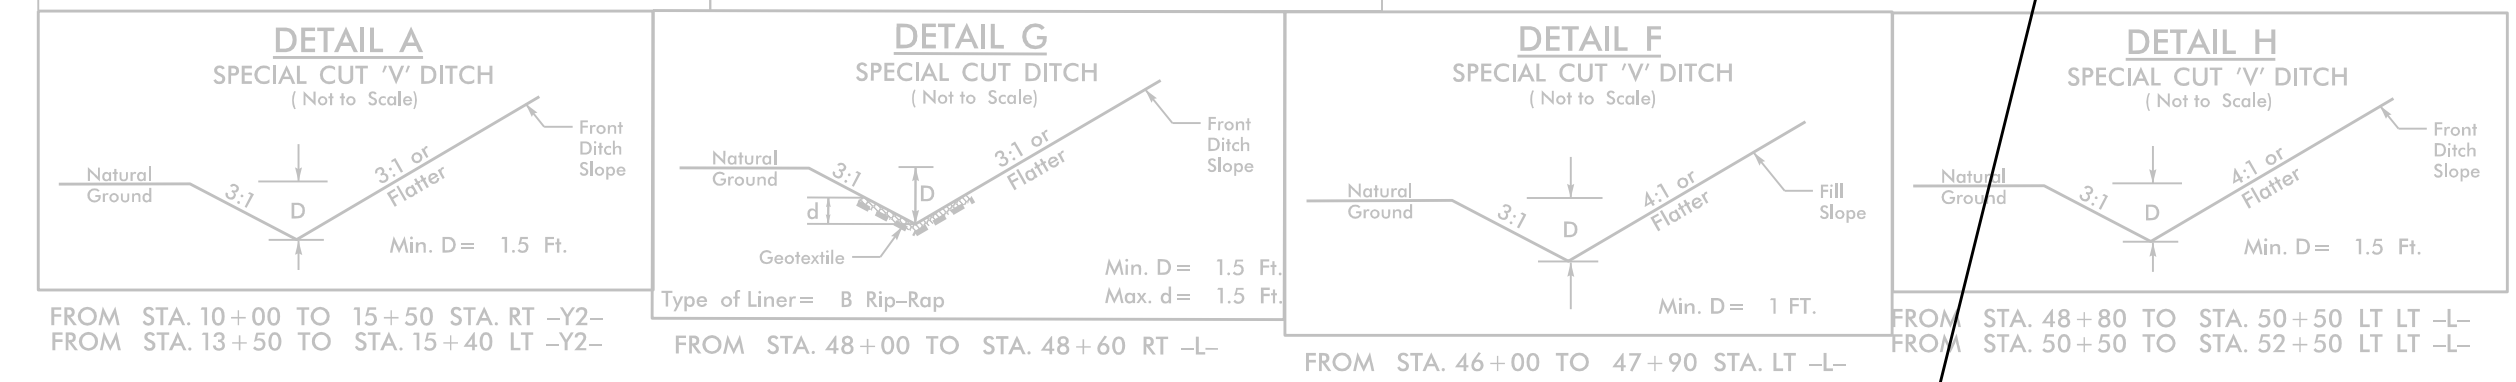


UTILITIES BY OTHERS

NOTE:
ALL UTILITY WORK SHOWN ON THIS SHEET WILL BE DONE BY OTHERS. NO PAYMENT WILL BE MADE TO THE CONTRACTOR FOR UTILITY WORK SHOWN ON THIS SHEET.

★ PROPOSED SIGNAL

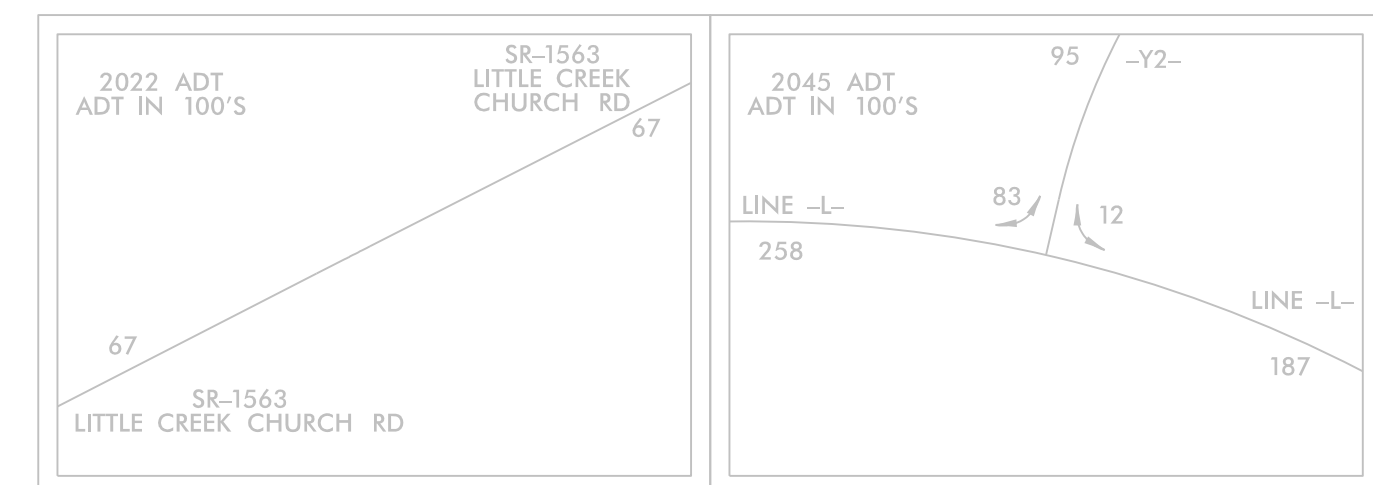

FROM STA. 10+00 TO 15+50 STA. RT -Y2-
FROM STA. 13+50 TO STA. 15+40 LT -Y2-
FROM STA. 48+00 TO STA. 48+60 RT -L-
FROM STA. 46+00 TO 47+90 STA. LT -L-
FROM STA. 48+80 TO STA. 50+50 LT LT -L-
FROM STA. 50+50 TO STA. 52+50 LT LT -L-

● RIP RAP & GEOTEXTILE FOR DRAINAGE

SEE SHEET 3B-1 "SUMMARY OF RIP RAP & GEOTEXTILE FOR DRAINAGE" FOR CLASS AND QUANTITY
SEE SHEET 9 FOR PROFILES
SEE SHEET SIG-3.0 - SIG-3.1 FOR SIGNAL PLANS
SEE SHEET 2N-1 FOR NOISE WALL ENVELOPE
SEE SHEET NW-1 - NW-3 FOR NOISE WALL PLANS

MATCHLINE SEE SHEET UBO-5
-L- 38+00.00

MATCHLINE SEE SHEET UBO-7
-L- 52+00.00

5/14/2011

