


GEOTECHNICAL ENGINEER

ENGINEER




DocuSigned by: *[Signature]* 11/8/2021

DATE: 11/8/2021


SIGNATURE: \_\_\_\_\_ DATE: \_\_\_\_\_

**DOCUMENT NOT CONSIDERED FINAL  
UNLESS ALL SIGNATURES COMPLETED**

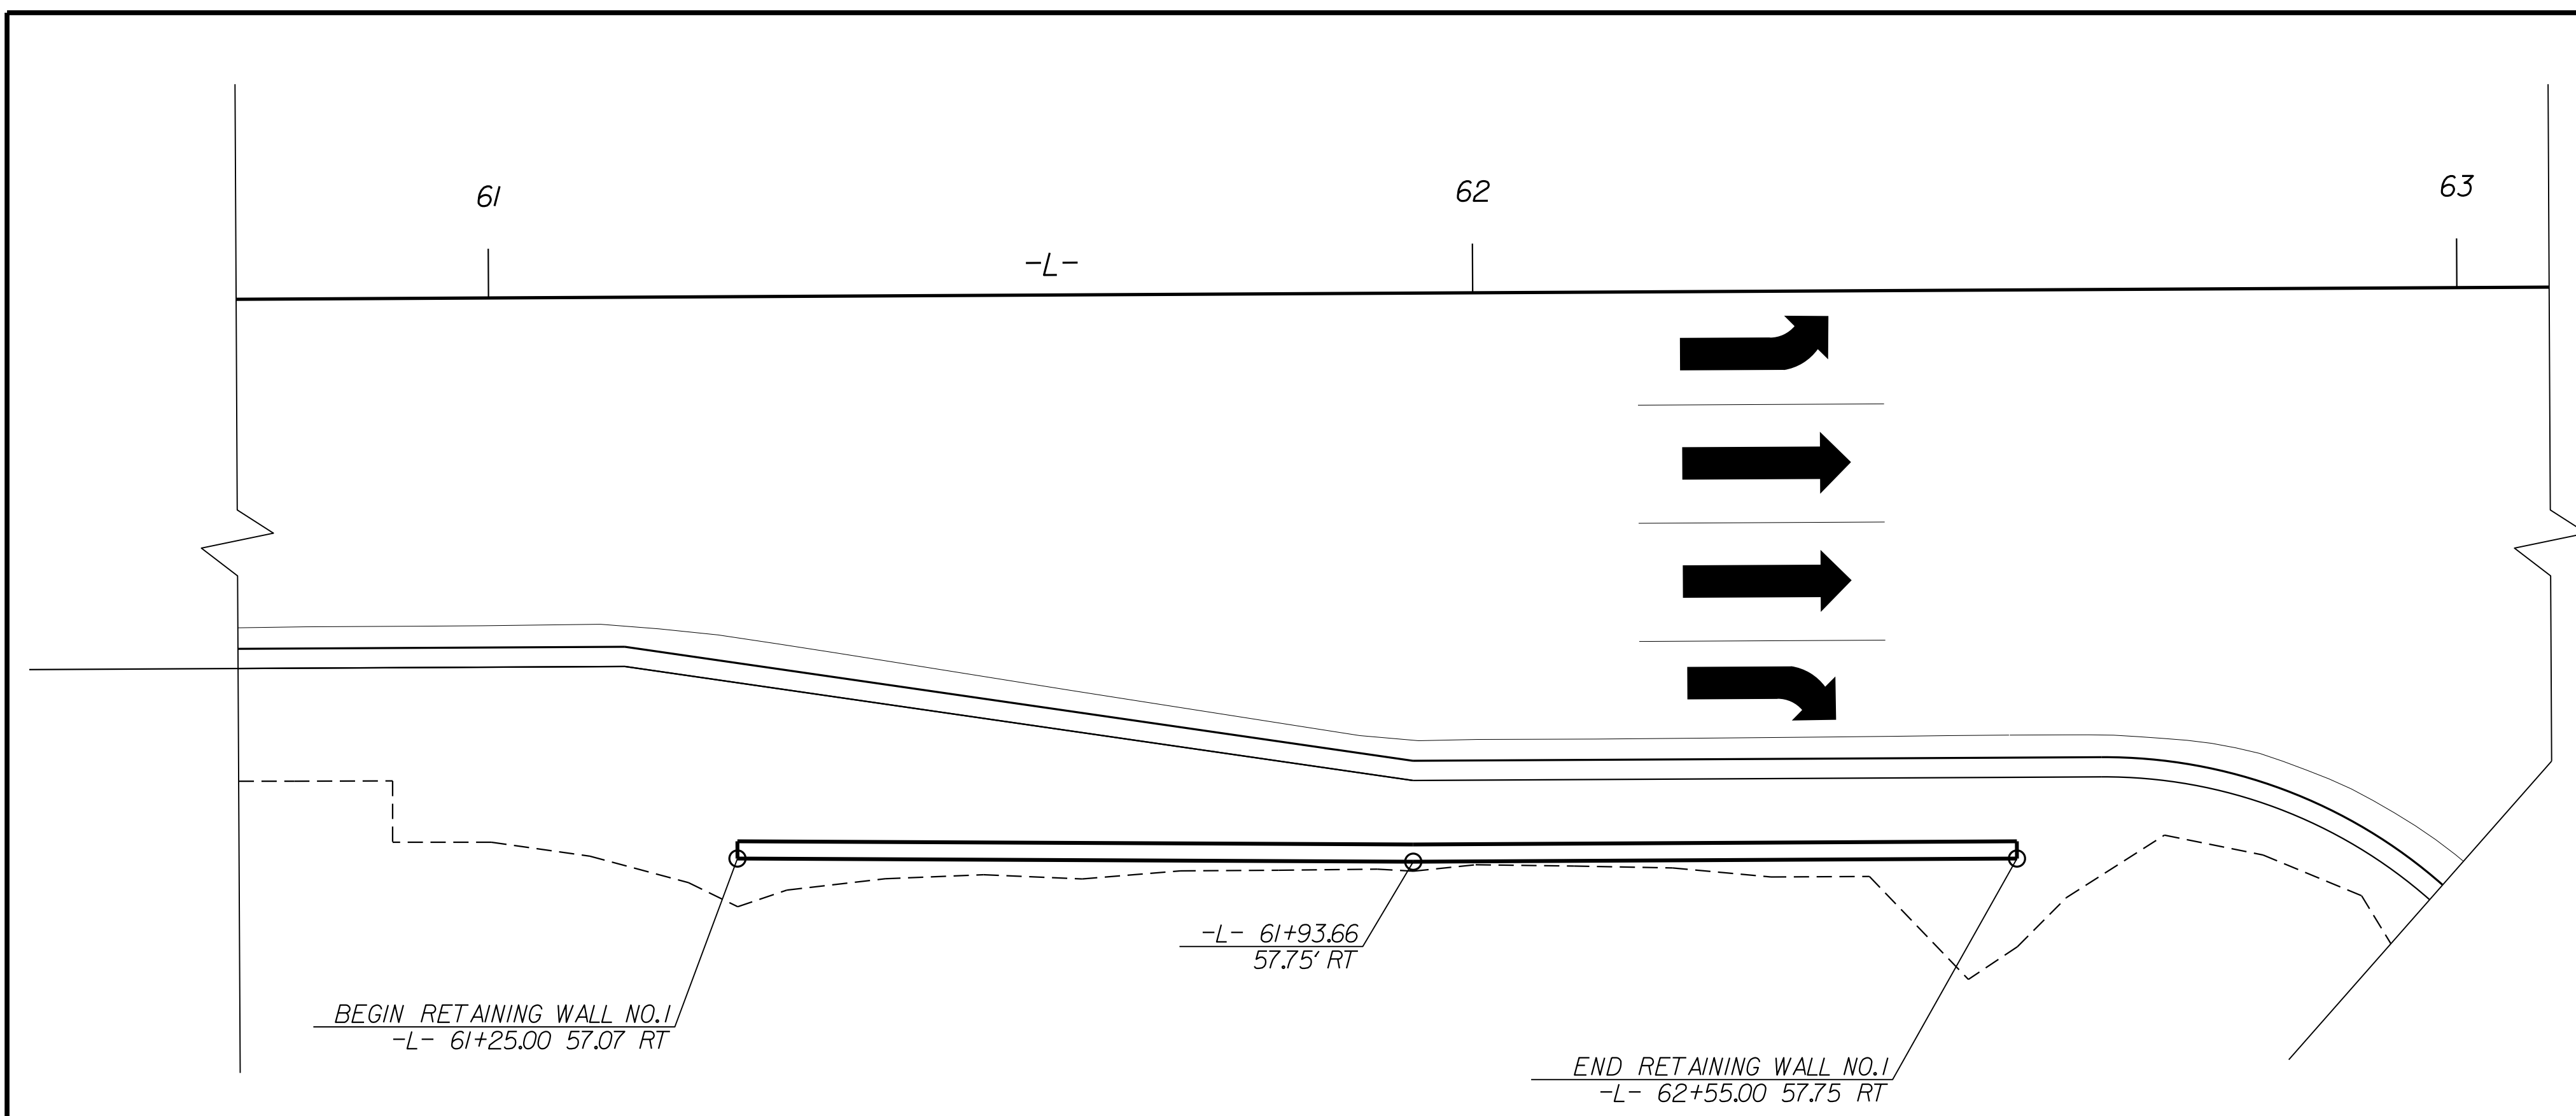

PLAN VIEW FOR RETAINING WALL NO. 1

ESTIMATED MSE RETAINING WALL QUANTITY	
MSE RETAINING WALL NO. 1	760 SF

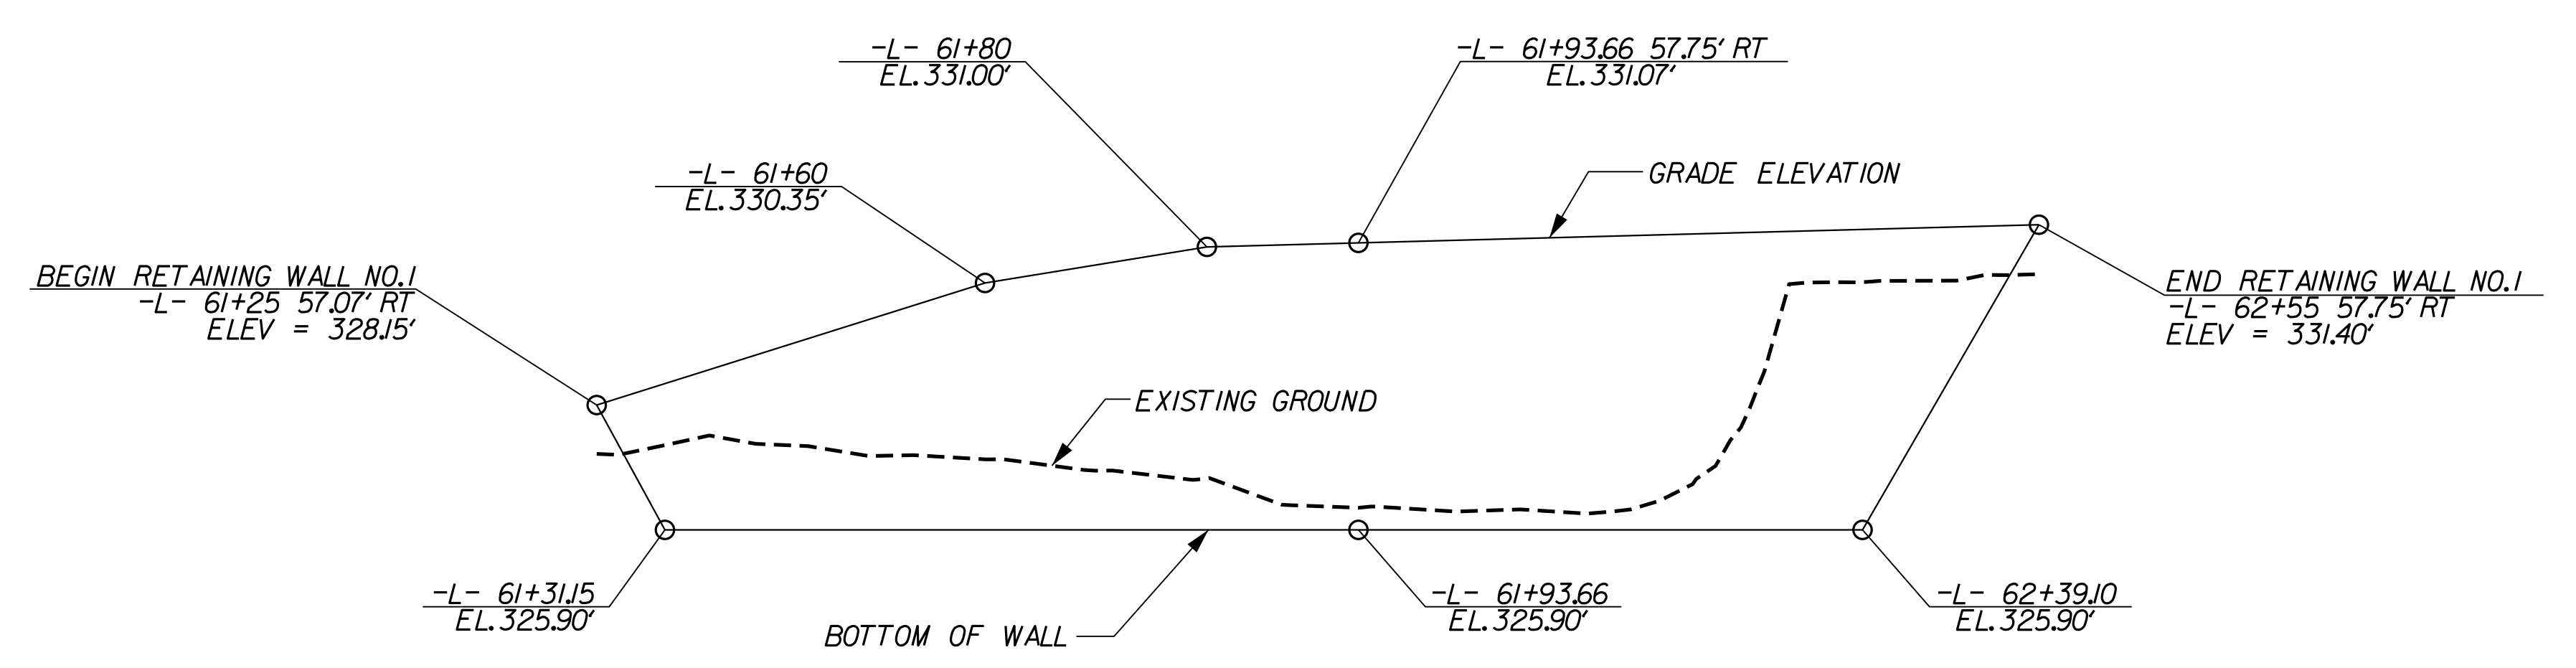


WALL ENVELOPE FOR RETAINING WALL NO. 1  
EXPOSED WALL FACE VIEW, N.T.S.

PROJECT NO.: 49502 (U-6223)

JOHNSTON COUNTY

STATION: -L- 61+25.00

SHEET 1 OF 3

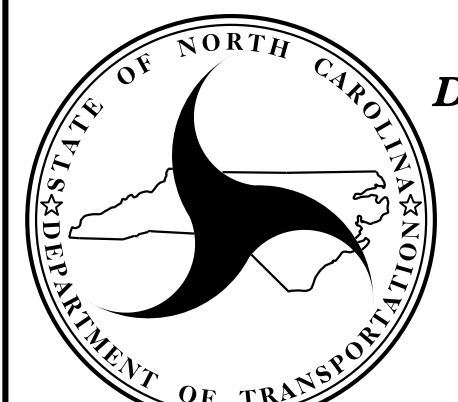

NORTH CAROLINA  
DEPARTMENT OF TRANSPORTATION  
DIVISION OF HIGHWAYS

**GEOTECHNICAL  
ENGINEERING UNIT**

**MSE RETAINING WALL NO. 1  
PLAN VIEW AND  
WALL ENVELOPE**

REVISIONS						SHEET NO. W-1
NO.	BY	DATE	NO.	BY	DATE	
1	-	-	3	-	-	
2	-	-	4	-	-	

PREPARED BY: J. PARK      DATE: 11 / 2021

REVIEWED BY: J. BATTS      DATE: 11 / 2021