This electronic collection of documents is provided for the convenience of the user and is Not a Certified Document –

The documents contained herein were originally issued and sealed by the individuals whose names and license numbers appear on each page, on the dates appearing with their signature on that page.

This file or an individual page shall not be considered a certified document.

T.I.P.: U-6223

ONTRACT

STATE OF NORTH CAROLINA DEPARTMENT OF TRANSPORTATION

SIGNING PLAN JOHNSTON COUNTY

LOCATION: NEW LOCATION FROM SR-1560 (RANCH ROAD)

TO THE US-70 BUS. & NC-42 INTERSECTION.

PROJECT REFERENCE NO.

U-6223

SIGN-1

APPROVED:

Ayman Algudwah

F32AC5CAF965472...

04/17/2022

SEAL

SEAL

O28387

DOCUMENT NOT CONSIDERED FINAL UNLESS ALL SIGNATURES COMPLETED

ROADWAY STANDARD DRAWING

THE FOLLOWING ROADWAY STANDARDS AS APPEAR IN "ROADWAY STANDARD DRAWINGS" - PROJECT SERVICES UNIT - N.C. DEPARTMENT OF TRANSPORTATION - RALEIGH, N.C., DATED JANUARY 2018 ARE APPLICABLE TO THIS PROJECT AND BY REFERENCE HEREBY ARE CONSIDERED A PART OF THESE PLANS:

STD. NO.

<u>TITLE</u>

904.10

ORIENTATION OF GROUND MOUNTED SIGNS

904.50

MOUNTING OF TYPE 'D', 'E' AND 'F' SIGNS ON 'U' CHANNEL POSTS

$\left\{ \right.$	SUMMARY	OF	QUANTITIES

L.F.
EA. EA.
EA. EA.

GENERAL NOTES

- . SIGNS FURNISHED BY STATE
- . CONFIRM IN WRITING AT LEAST 4 MONTHS IN ADVANCE, THE ACTUAL DATE THE DEPARTMENT FURNISHED SIGNS WILL BE REQUIRED.
- . ALL TYPE 'D' SIGNS SHALL BE MOUNTED ON TWO U-CHANNEL POSTS UNLESS OTHERWISE INDICATED ON THE PLANS.
- . IF REMOVAL OR RELOCATION OF SIGNS ON PRIVATE STREET (NON-STATE MAINTAINED) IS REQUIRED DUE TO CONSTRUCTION, THE CONTRACTOR SHALL INFORM THE ENGINEER. THE WORK WILL BE COMPLETED BY OTHERS.
- . WHEN NOT STATIONED OR DIMENSIONED ON PLANS, ALL $^{\prime}\text{E}^{\prime}$ AND $^{\prime}\text{F}^{\prime}$ SIGNS SHALL BE FIELD LOCATED BY THE ENGINEER
- . ALL EXISTING SIGNS ON "U" CHANNEL POST WITHIN THE PROJECT LIMITS SHALL BE REMOVED AND DISPOSED OF UNLESS OTHERWISE NOTED ON PLANS.
- . WHEN EXISTING SIGNS ARE REMOVED AND INSTALLED ON NEW SUPPORTS, THE RE-ERECTION SHALL IMMEDIATELY FOLLOW THE REMOVAL.
- . THE BACKGROUND FOR TYPE E & F SIGNS SHALL BE TYPE C REFLECTIVE SHEETING.
- . SEE ROADWAY PLANS FOR GUARD/GUIDE RAIL DETAILS.

INDEX

SHEET NO.

DESCRIPTION

SIGN-1

TITLE SHEET

SIGN-2

SIGN DESIGNS

SIGN-3

E AND F SIGNS

SIGN-4-5


SIGNING PLAN SHEETS


PLAN PREPARED BY: N.C.D.O.T. SIGNING AND DELINEATION UNIT


AYMAN ALQUDWAH, PE, CPM

DERRICK BEARD

SIGNING & DELINEATION REGIONAL ENGINEER
SIGNING & DELINEATION PROJECT DESIGN ENGINEER

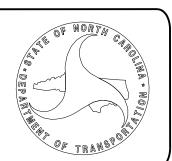

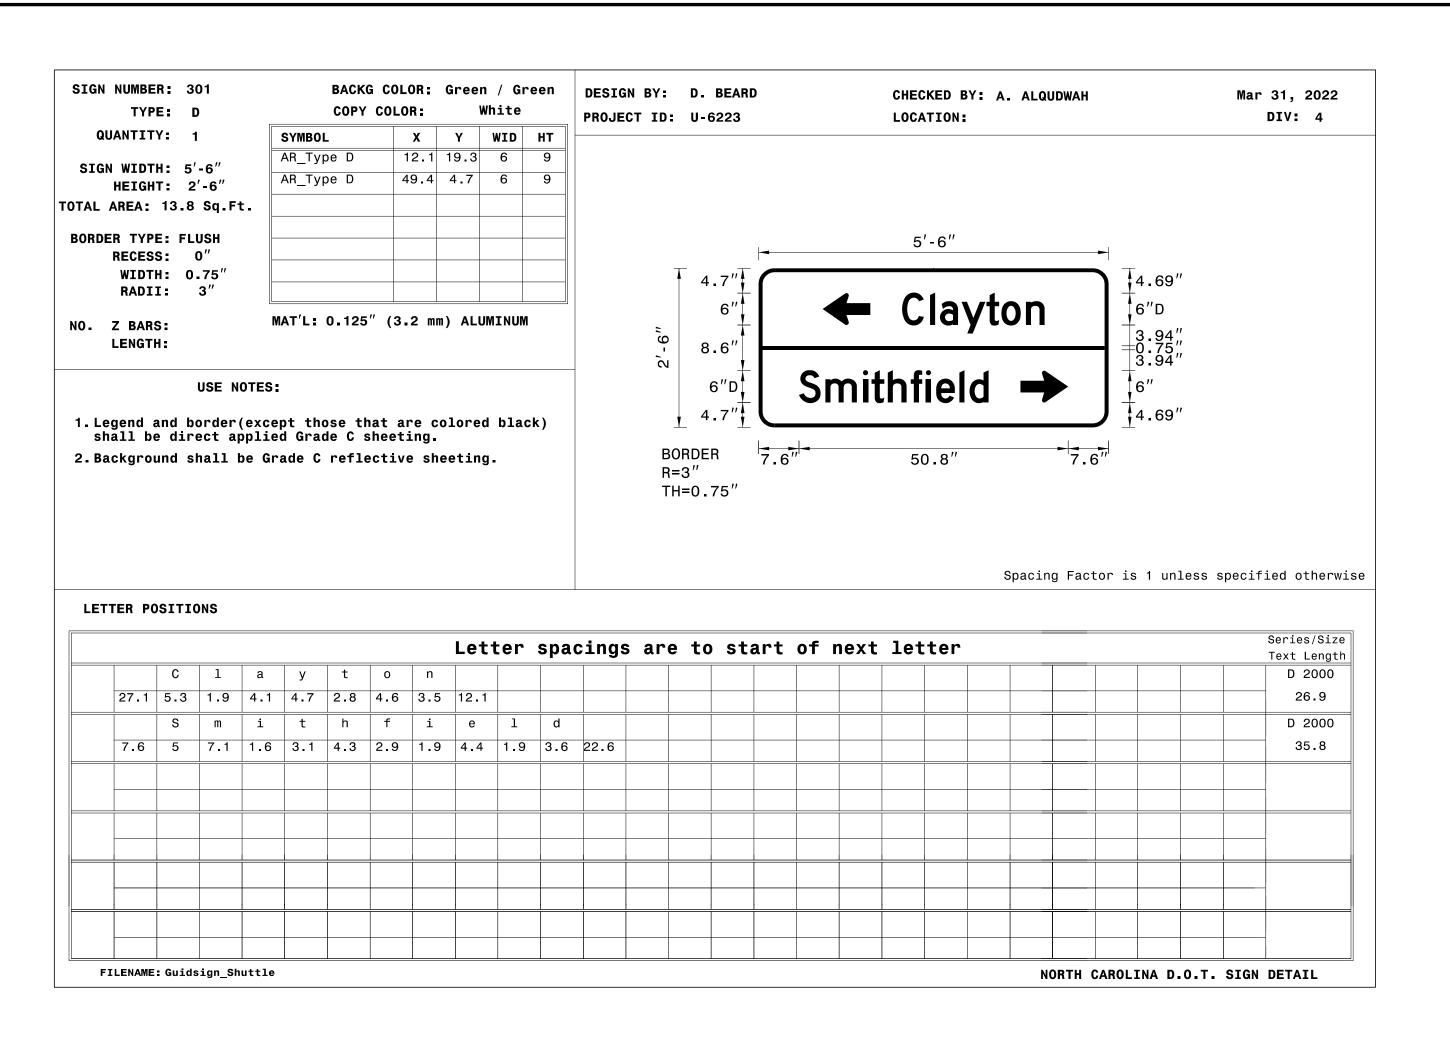

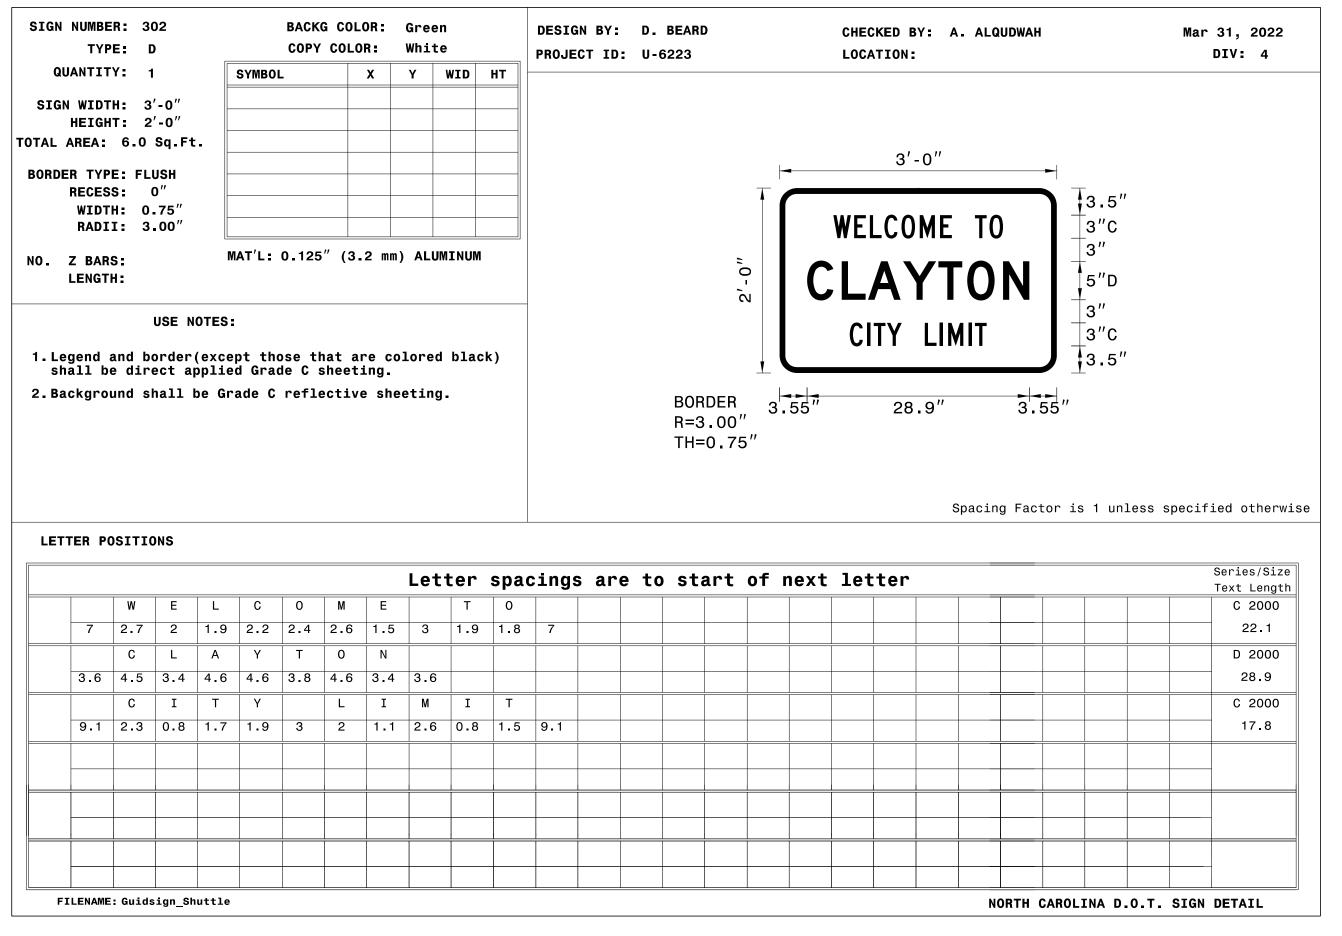

PROJECT REFERENCE NO.

U-6223

SIGN-2

APPROVED:

Approved:


O4/17/2022


SEAL

SEAL

O28387

DOCUMENT NOT CONSIDERED FINAL UNLESS ALL SIGNATURES COMPLETED

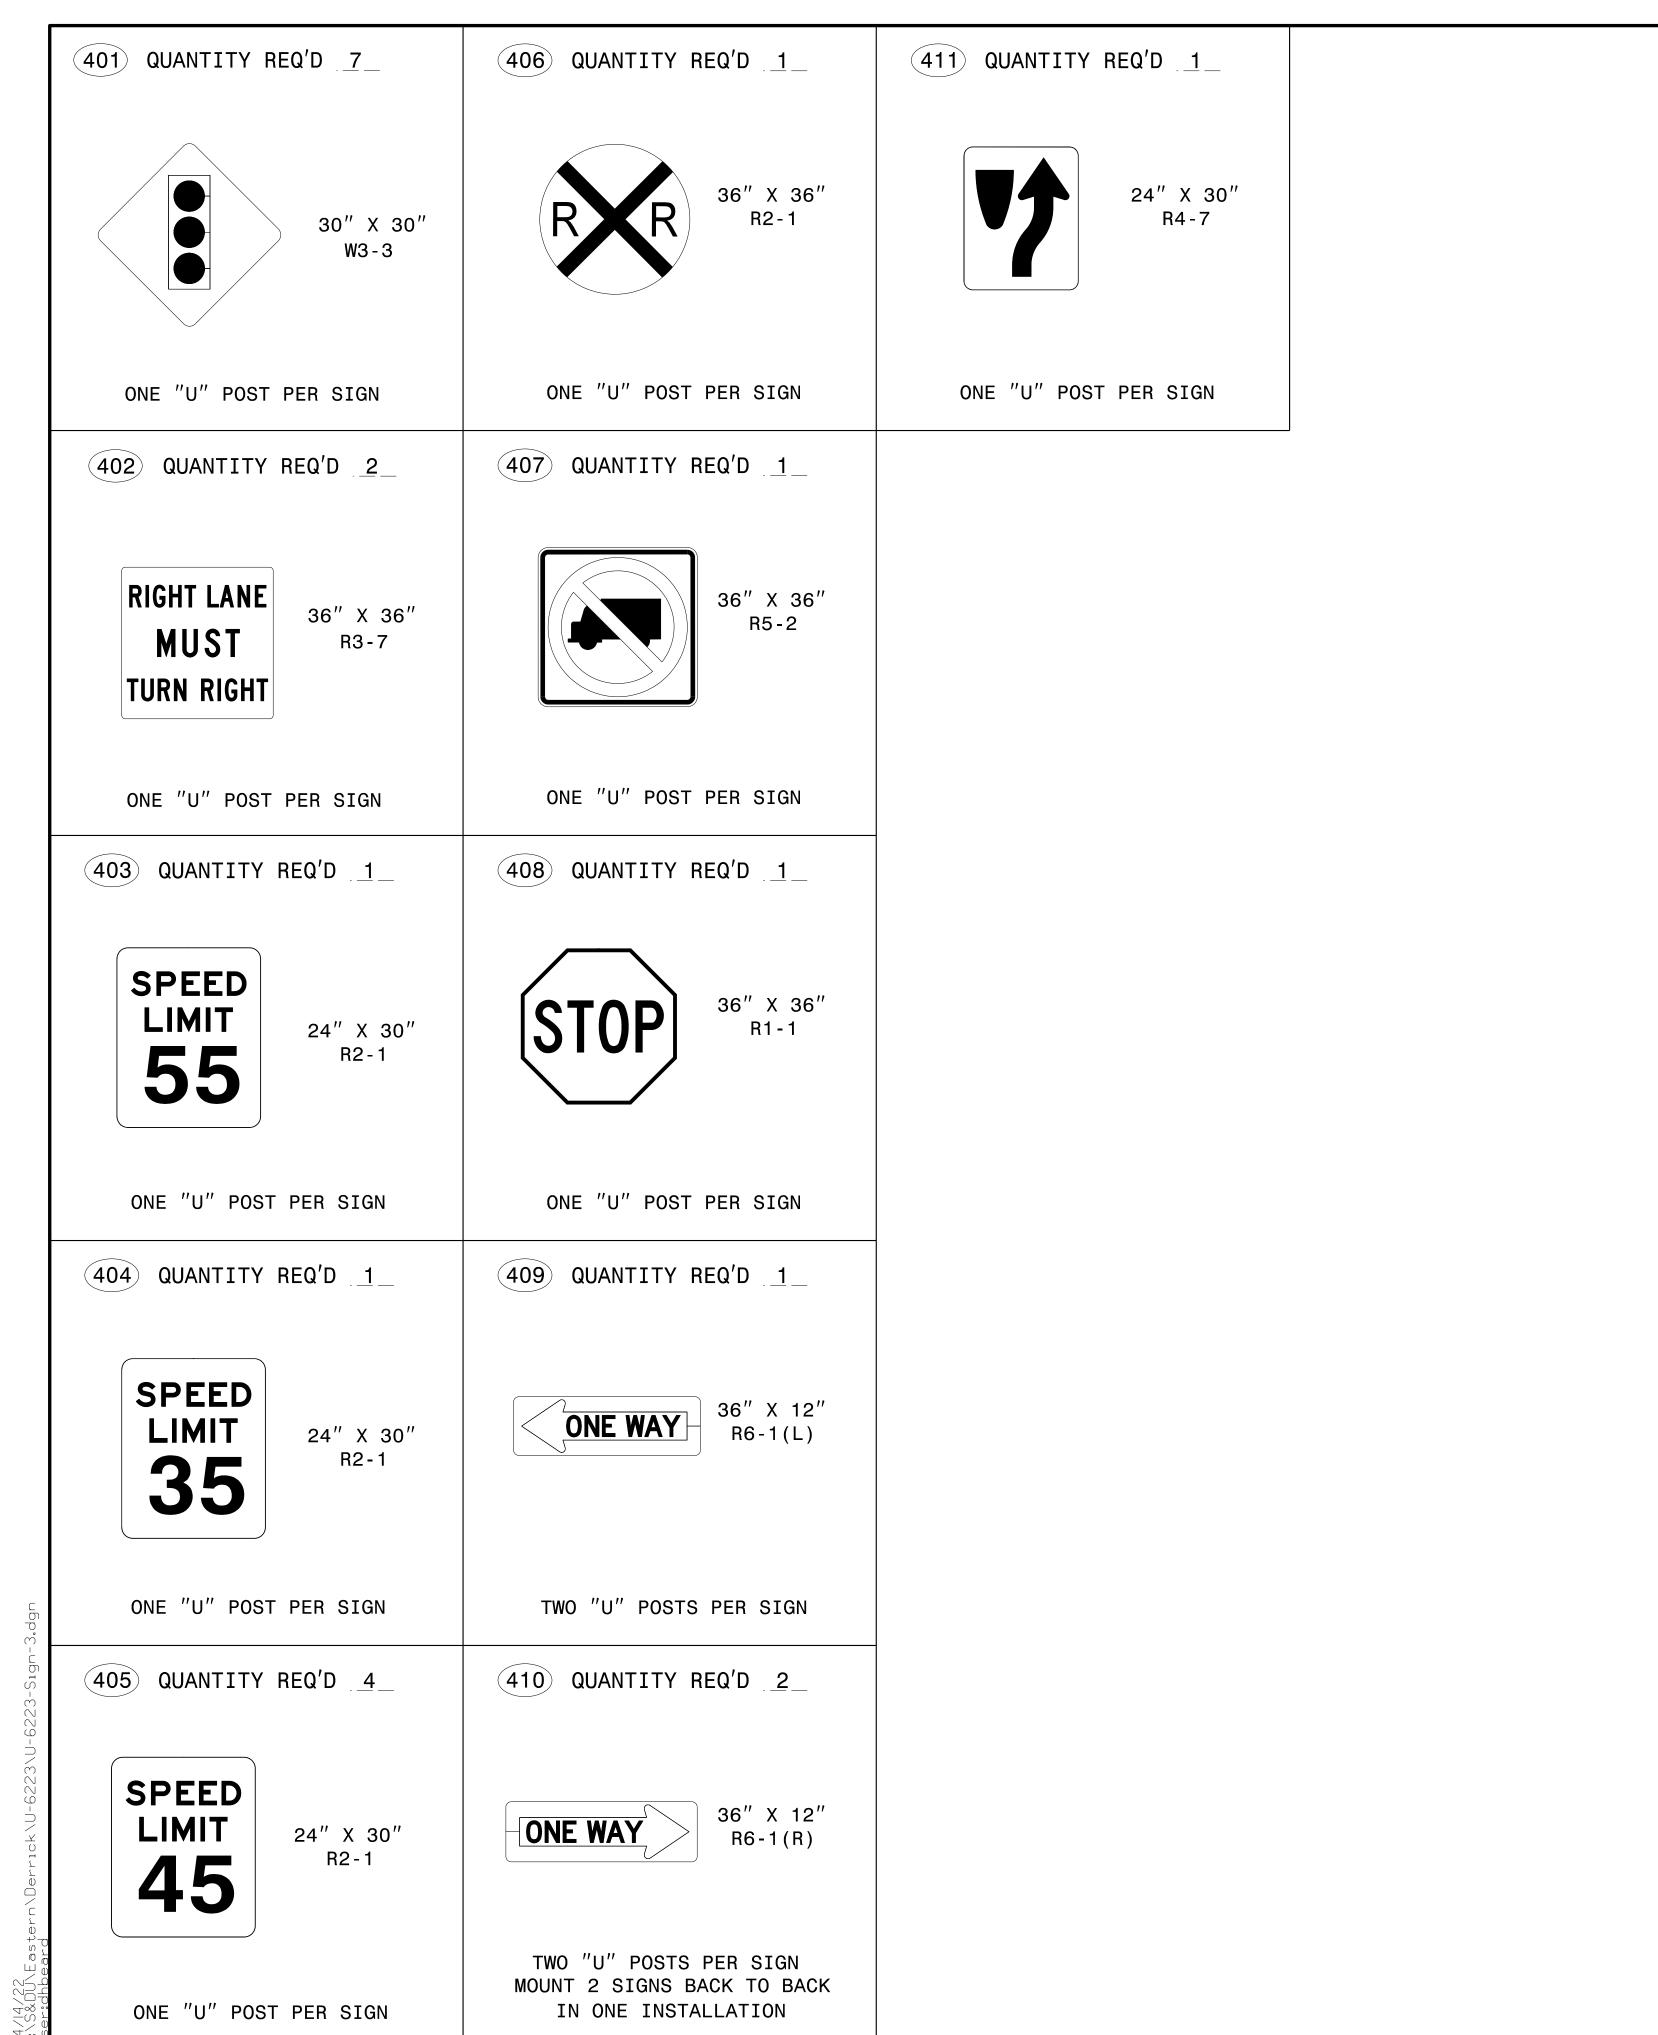

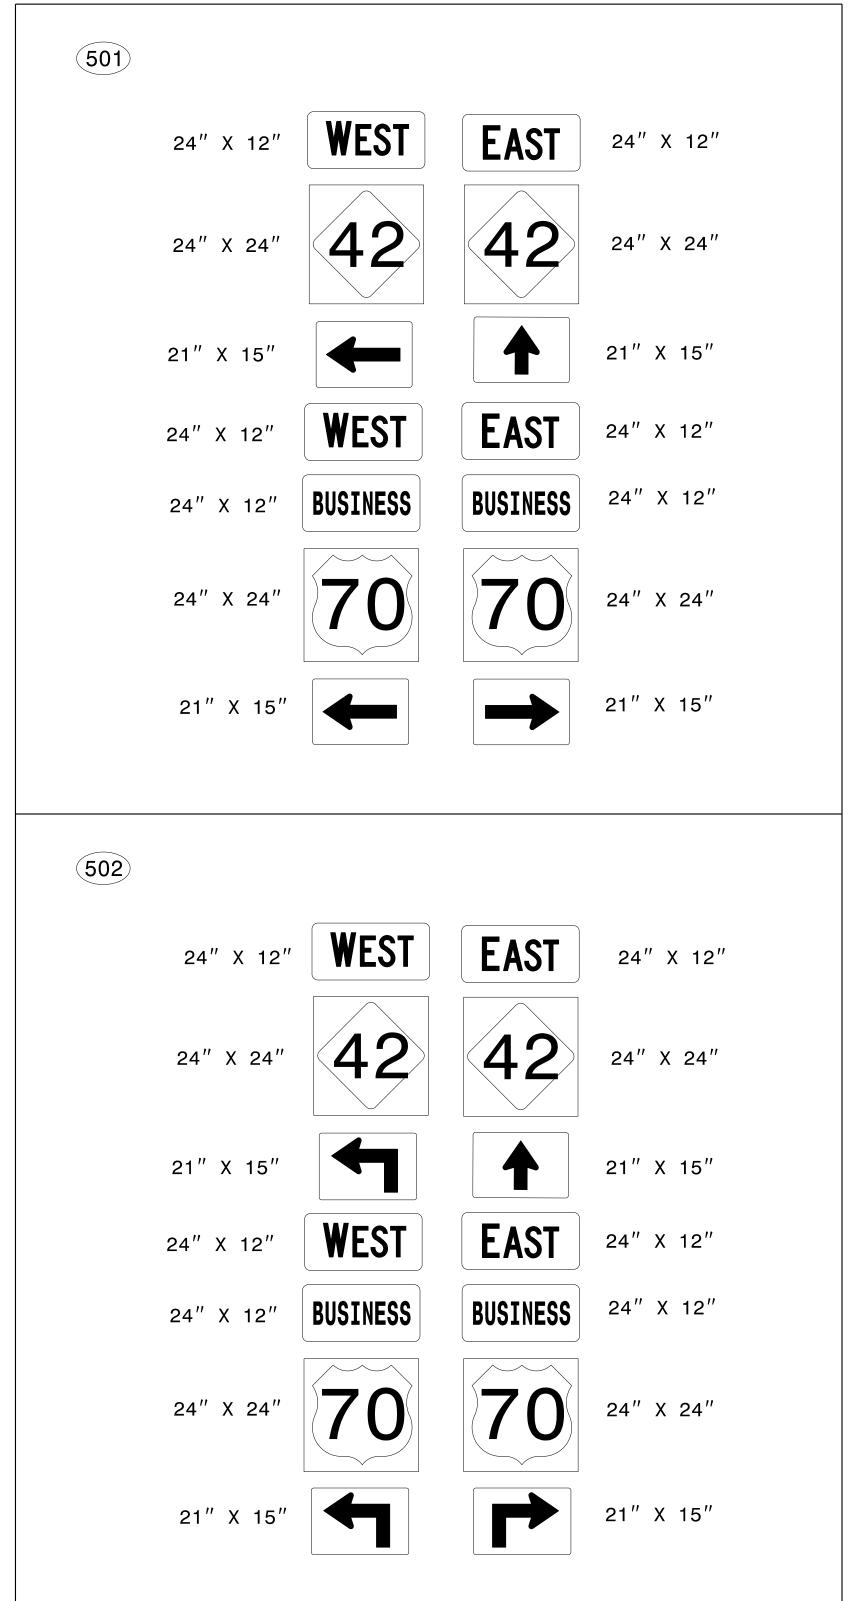


U-6223 SIGN-3 Ayman Algudwah


F32AC5CAF965472... APPROVED: 04/17/2022 DATE: SEAL **DOCUMENT NOT CONSIDERED FINAL UNLESS ALL SIGNATURES COMPLETED**

PROJECT REFERENCE NO.

SHEET NO.

TYPE "E" AND "F" SIGNS

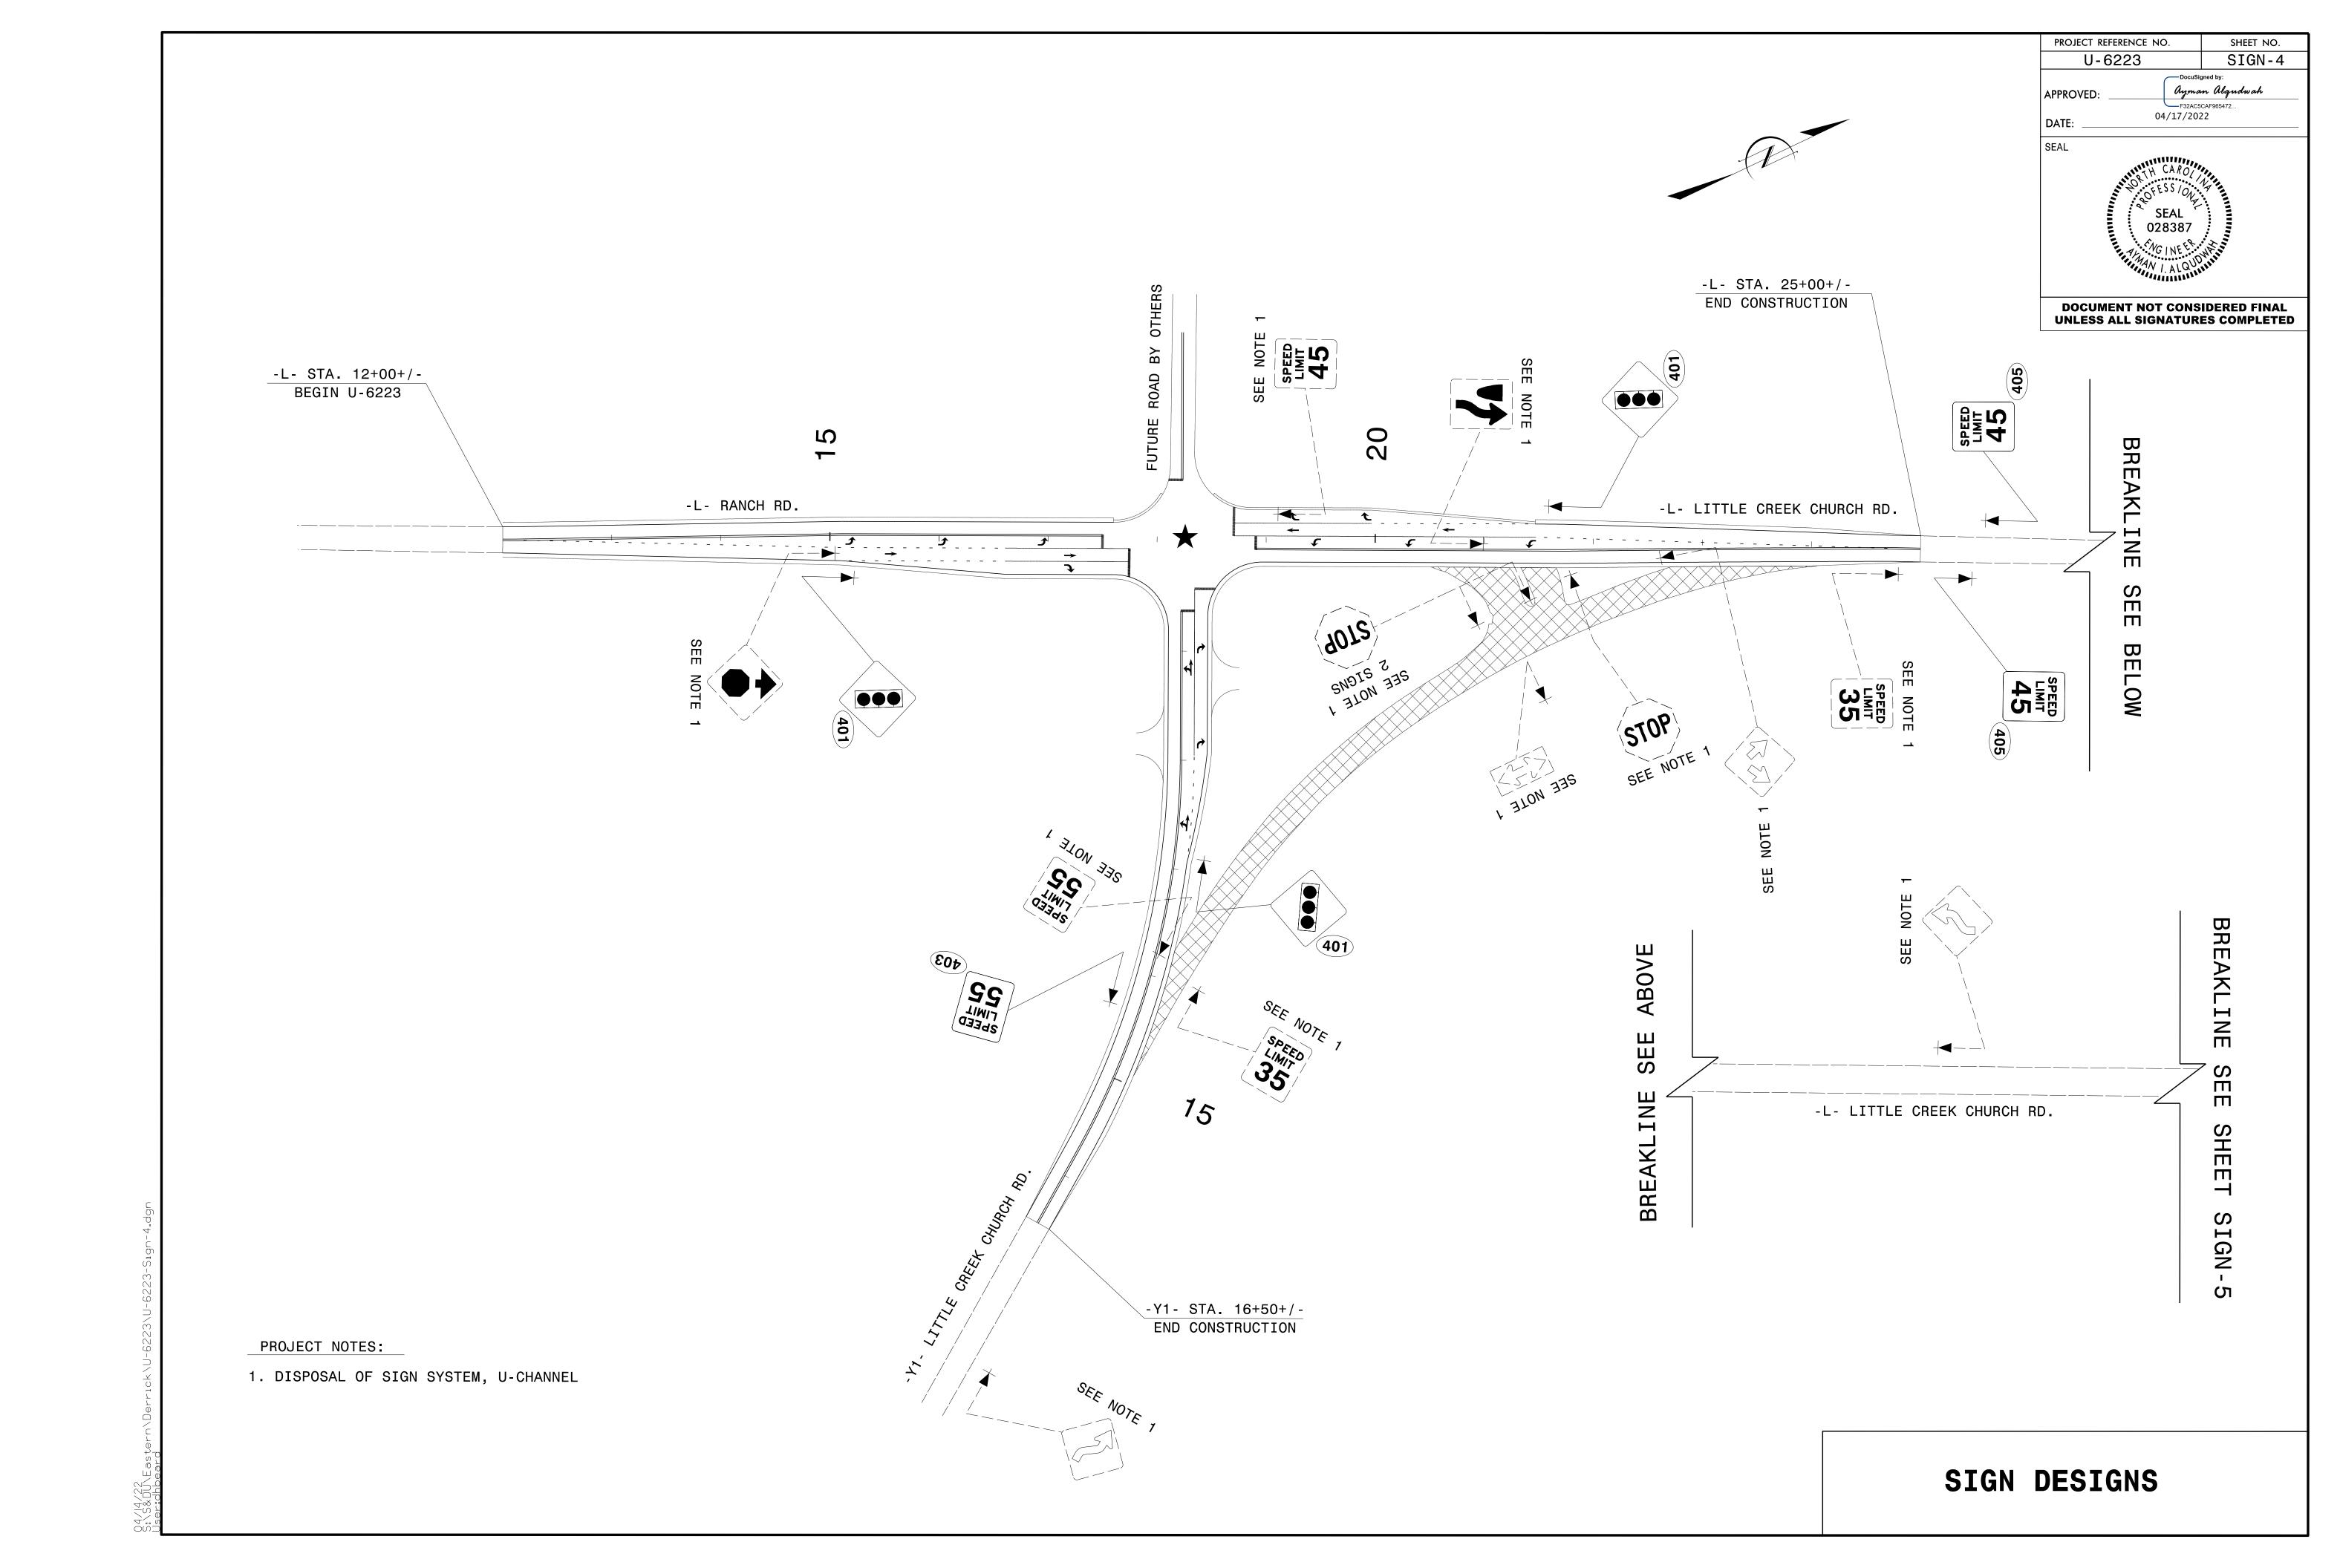

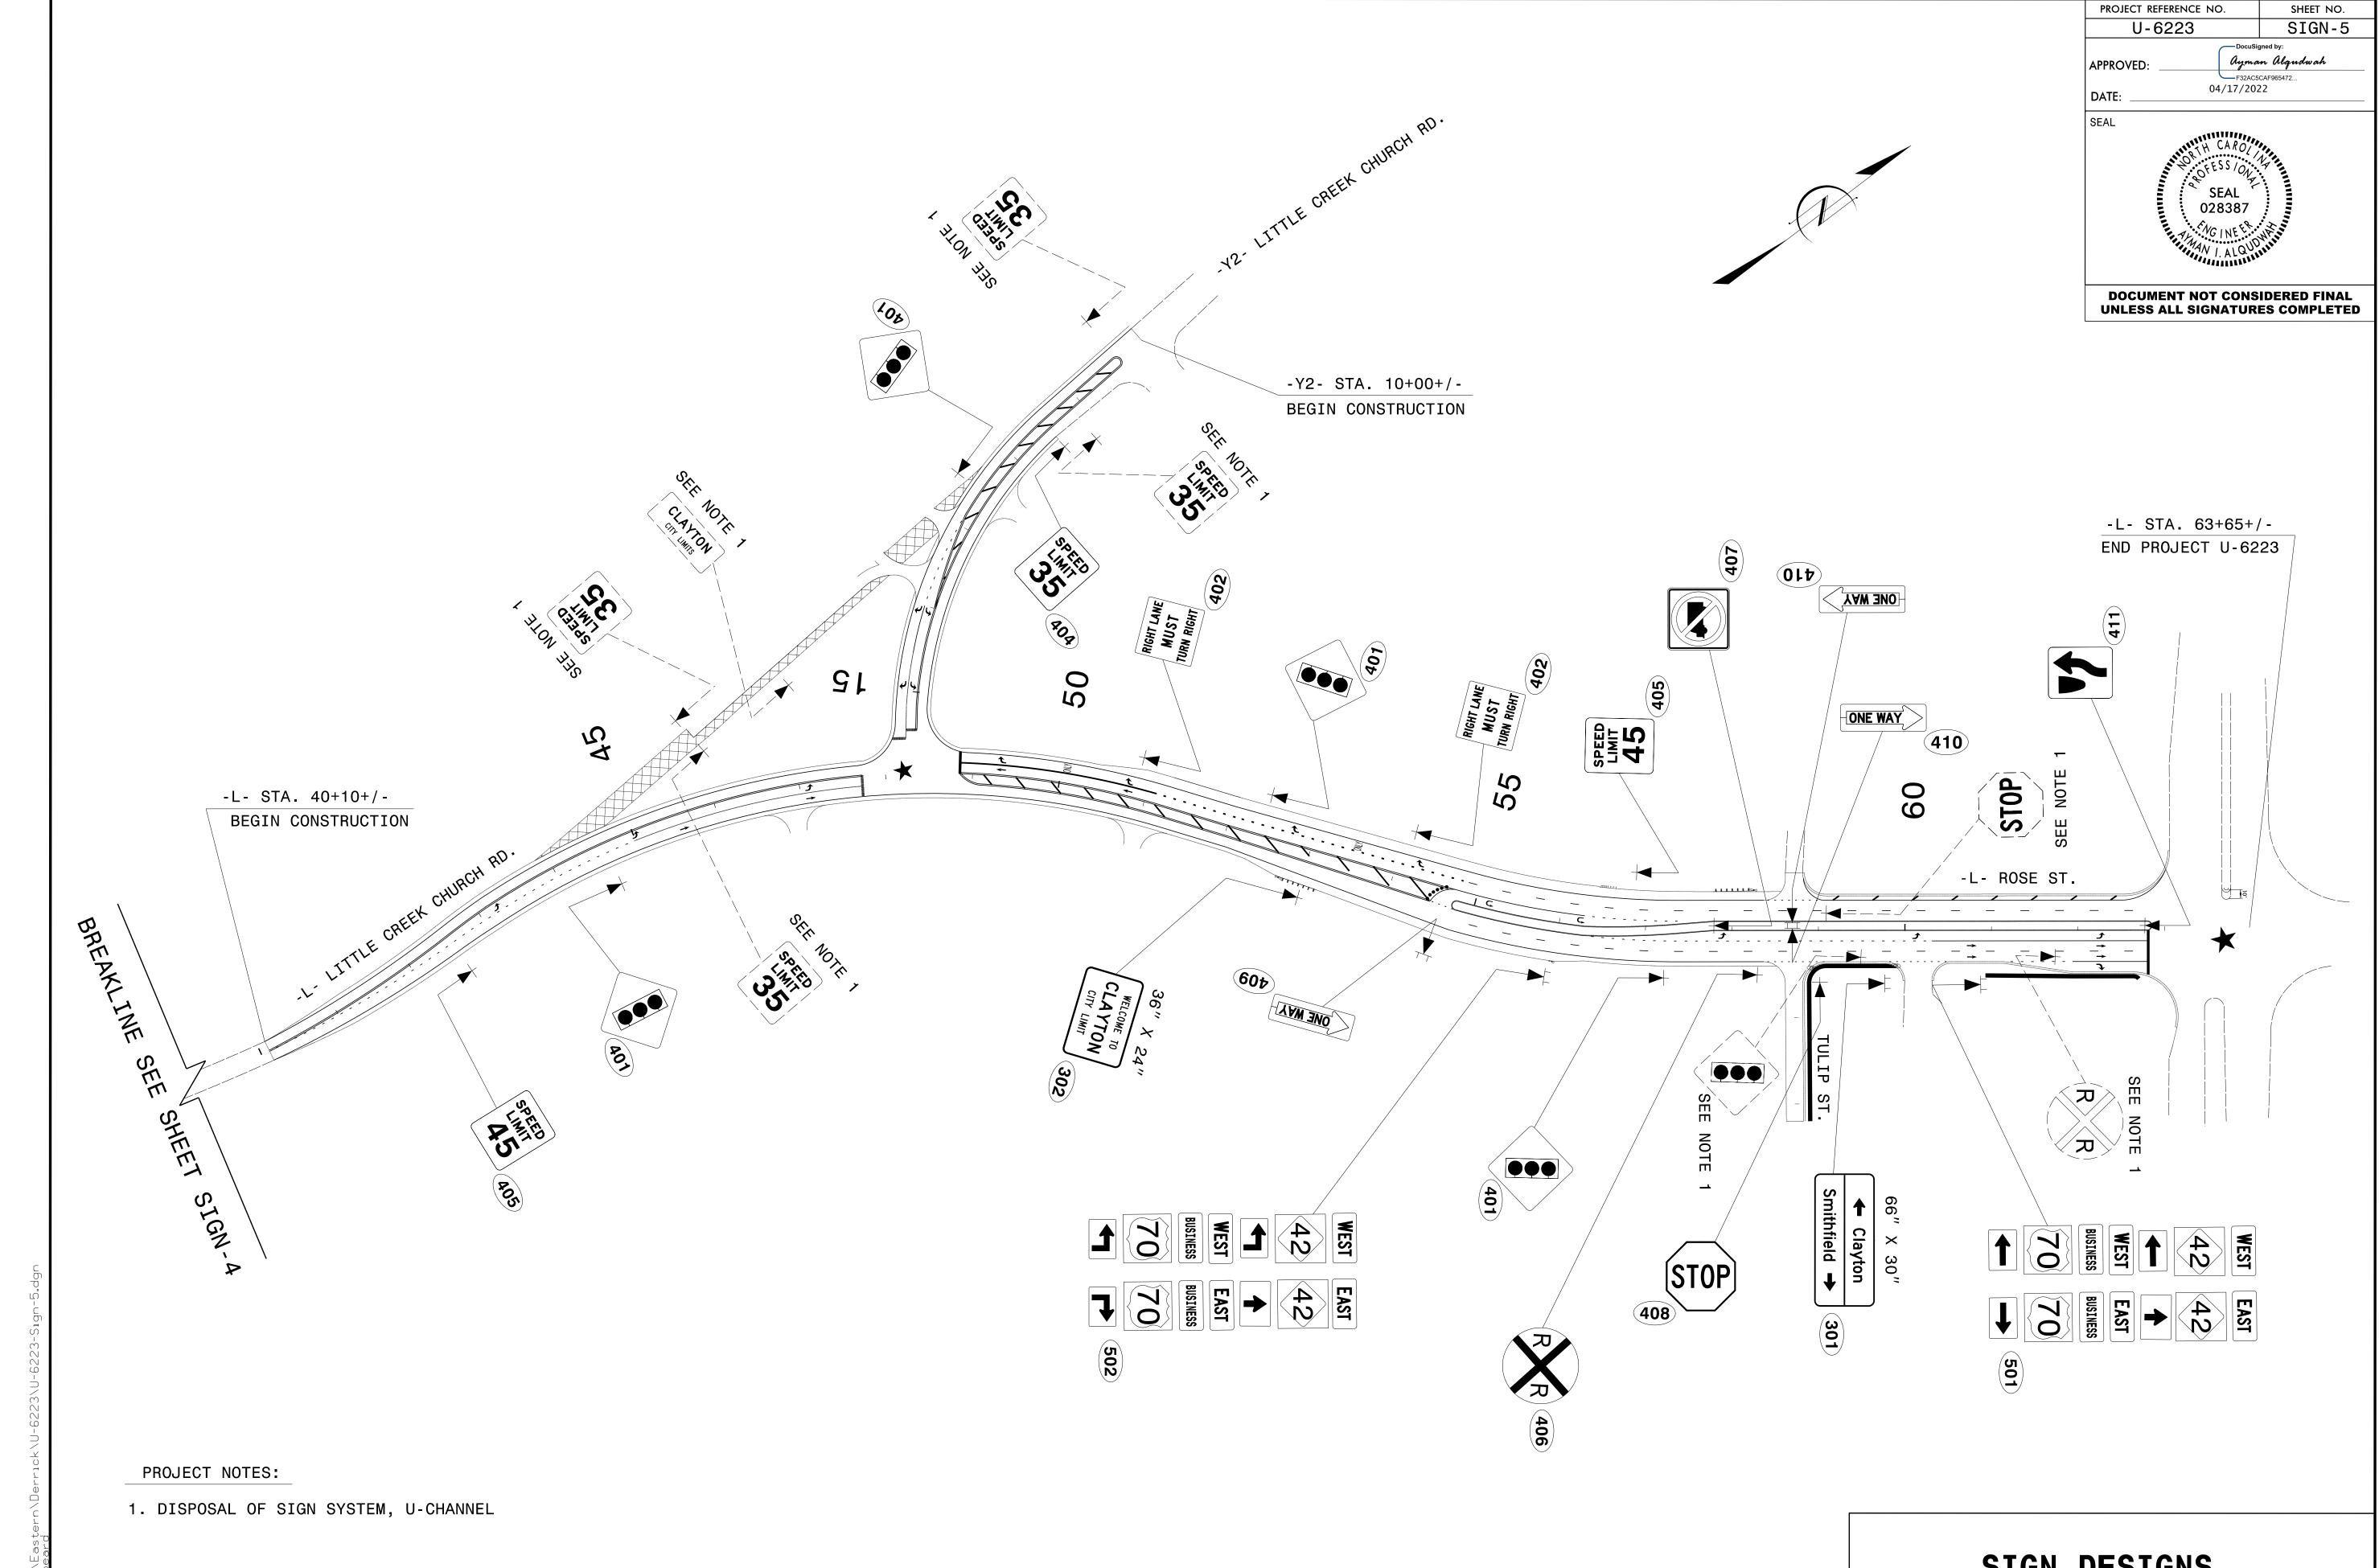

SIGN DESIGNS