
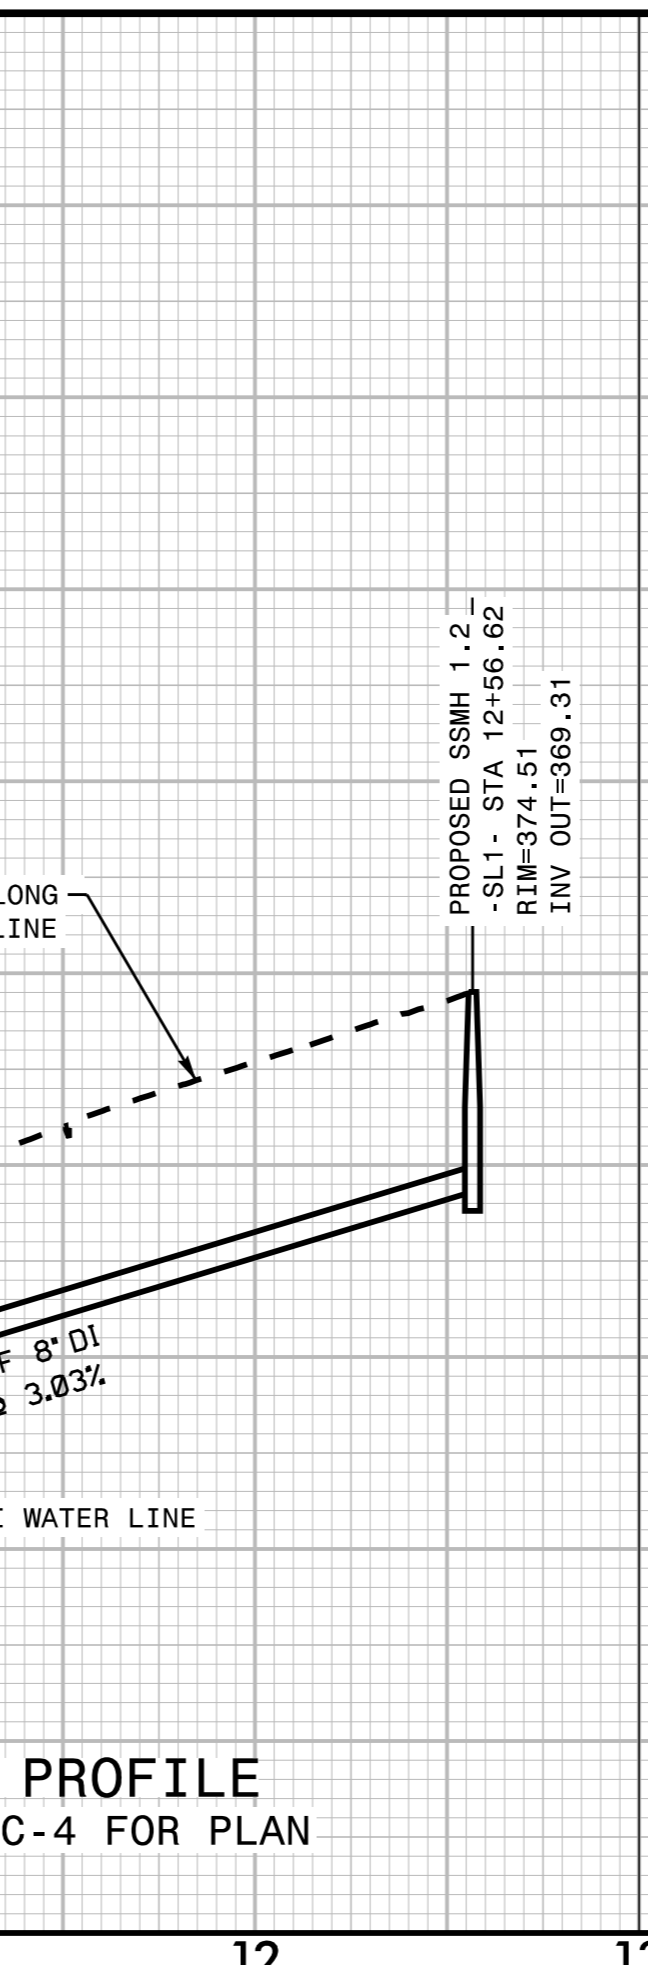
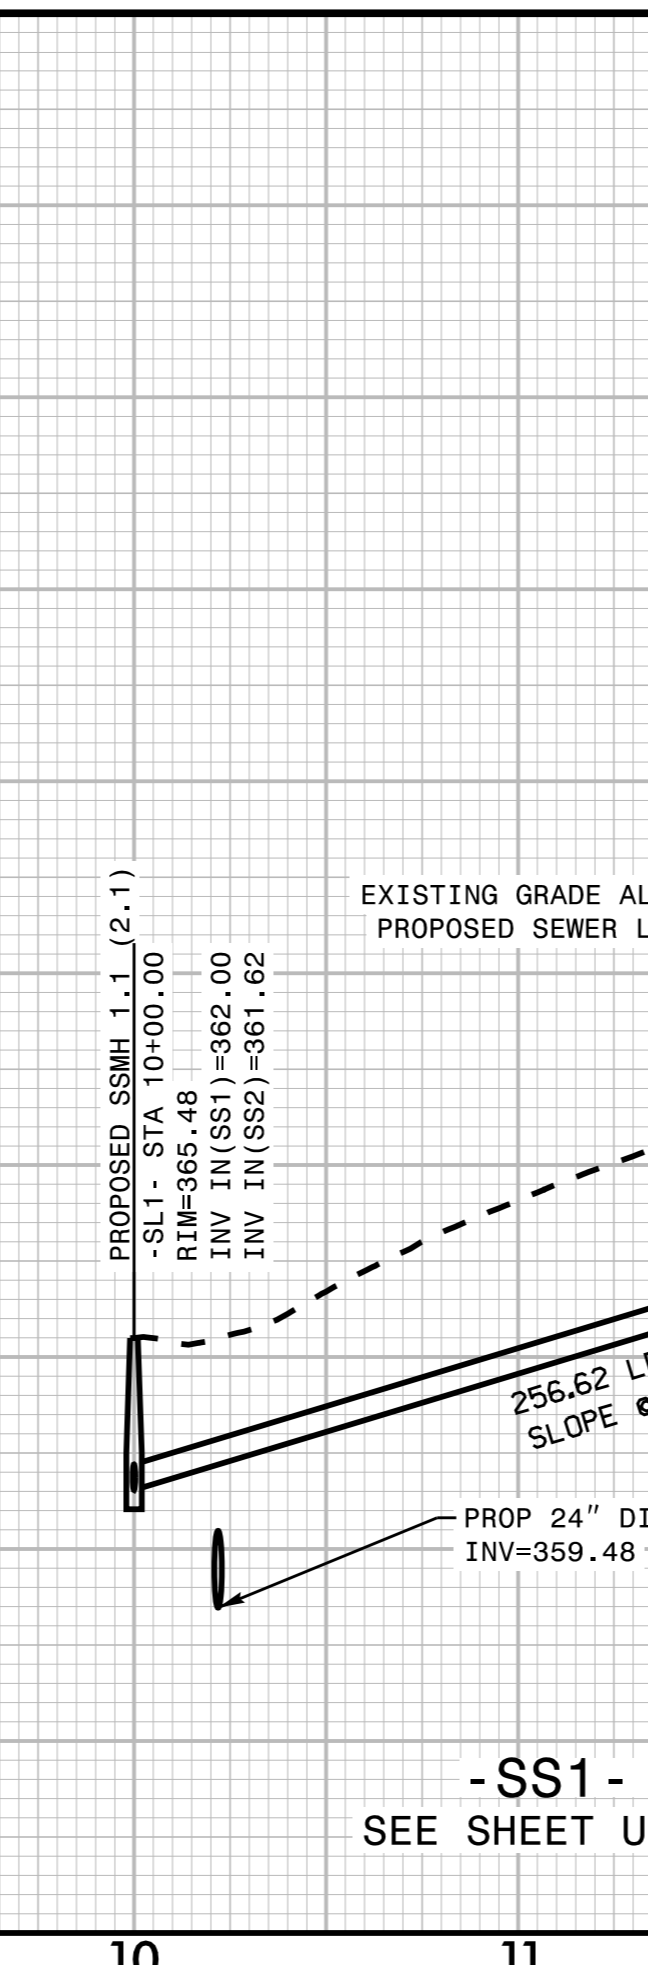
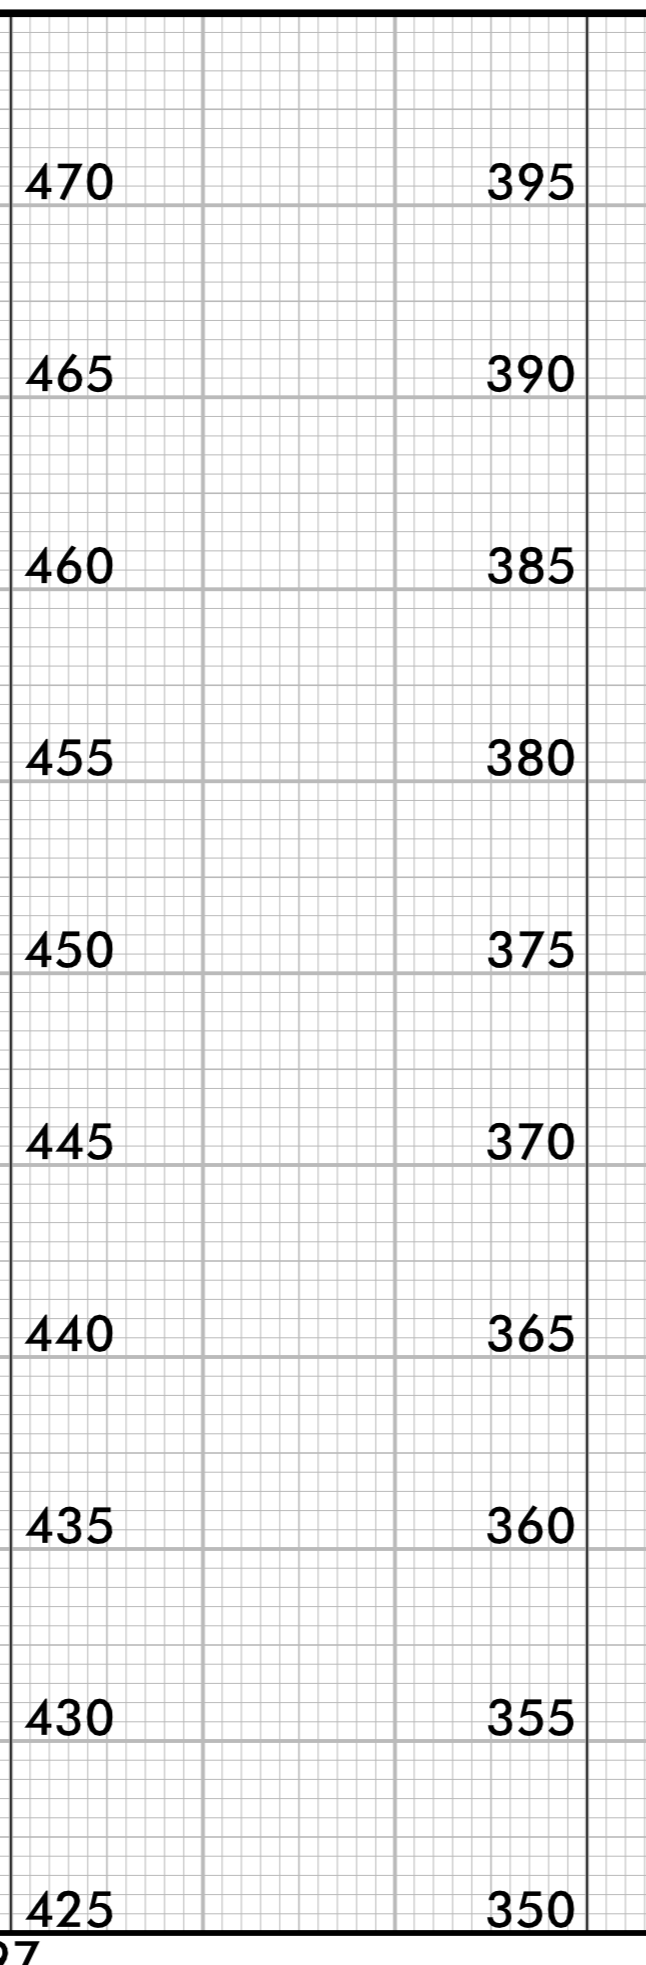


5/14/1999

PREPARED BY: **Kimley»Horn**
 421 FAYETTEVILLE STREET, SUITE 600
 RALEIGH, NC 27601

| | |
|---|---------------------------------|
| PROJECT REFERENCE NO. | SHEET NO. |
| U-5815BA | UC-13 |
| DESIGNED BY: NLH | |
| DRAWN BY: JNB | |
| CHECKED BY: CPM | |
| APPROVED BY: NLH | |
| REVISED: | UTILITY CONSTRUCTION PLANS ONLY |
| NORTH CAROLINA DEPARTMENT OF TRANSPORTATION UTILITIES ENGINEERING SEC. PHONE: (919) 707-6690 FAX: (919) 250-4151 | |

UTILITY CONSTRUCTION

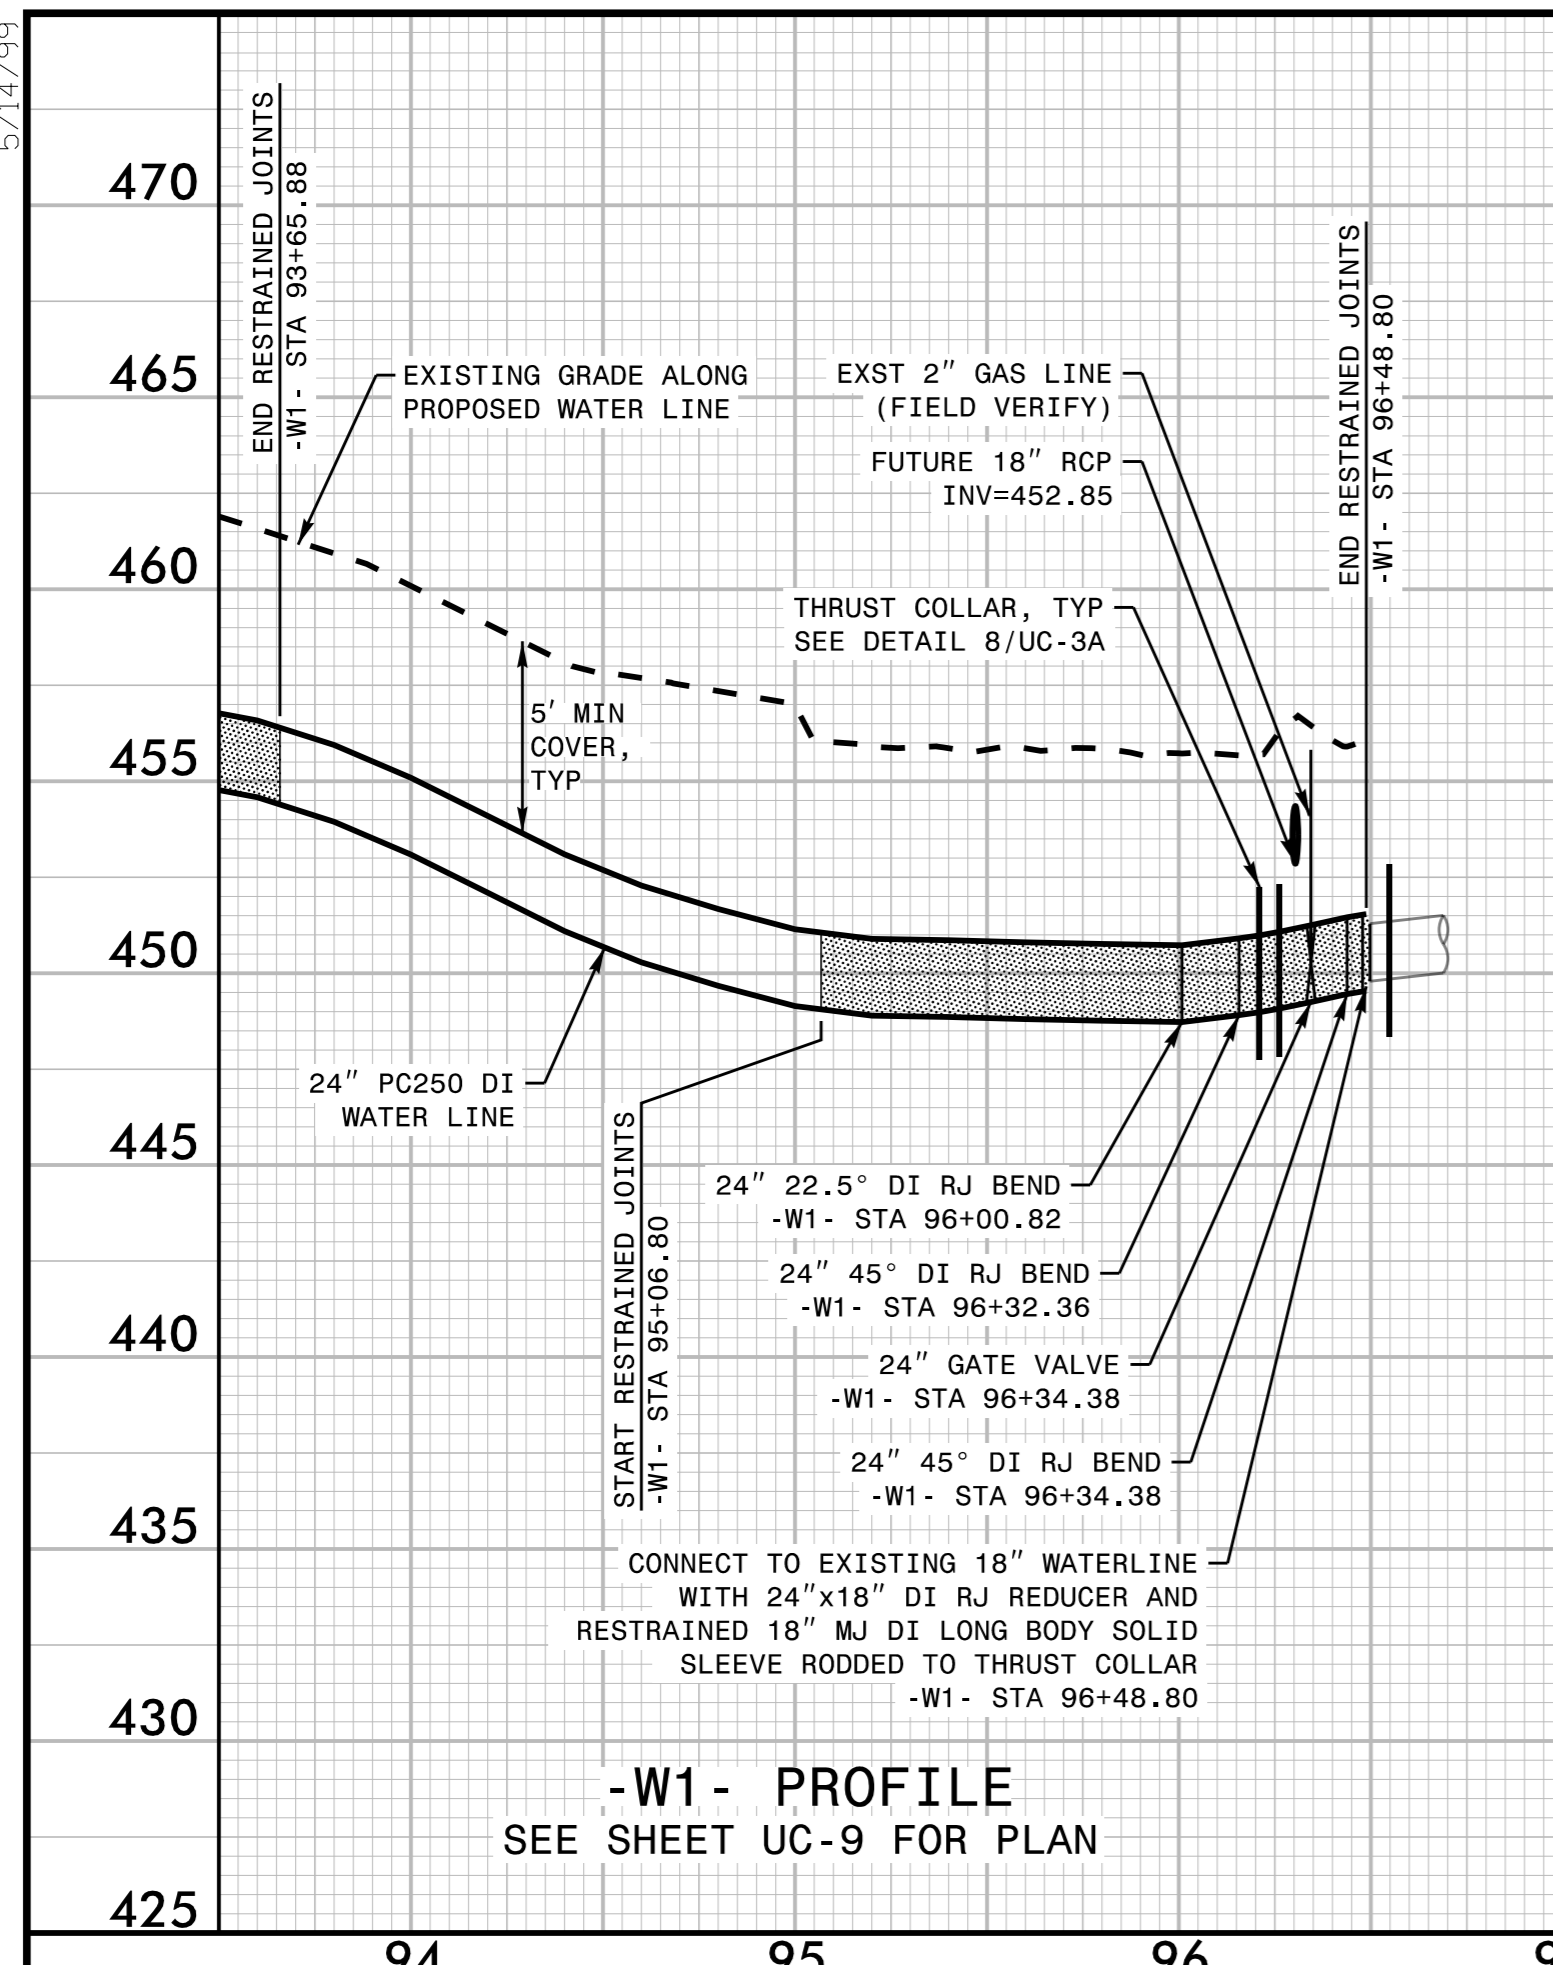

3/15/2022