


See Sheet 1-A For Index of Sheets  
See Sheet 1-B For Conventional Plan Sheet Symbols

# STATE OF NORTH CAROLINA DIVISION OF HIGHWAYS MOORE COUNTY

STATE	STATE PROJECT REFERENCE NO.	SHEET NO.	TOTAL SHEETS
N.C.	U-5815BA	EC-1	
STATE PROJ. NO.	F.A. PROJ. NO.	DESCRIPTION	
54041.1.4		P.E. (U-5815BA)	
54041.3.5		CONST. (U-5815BA)	

TIP PROJECT: U-5815BA

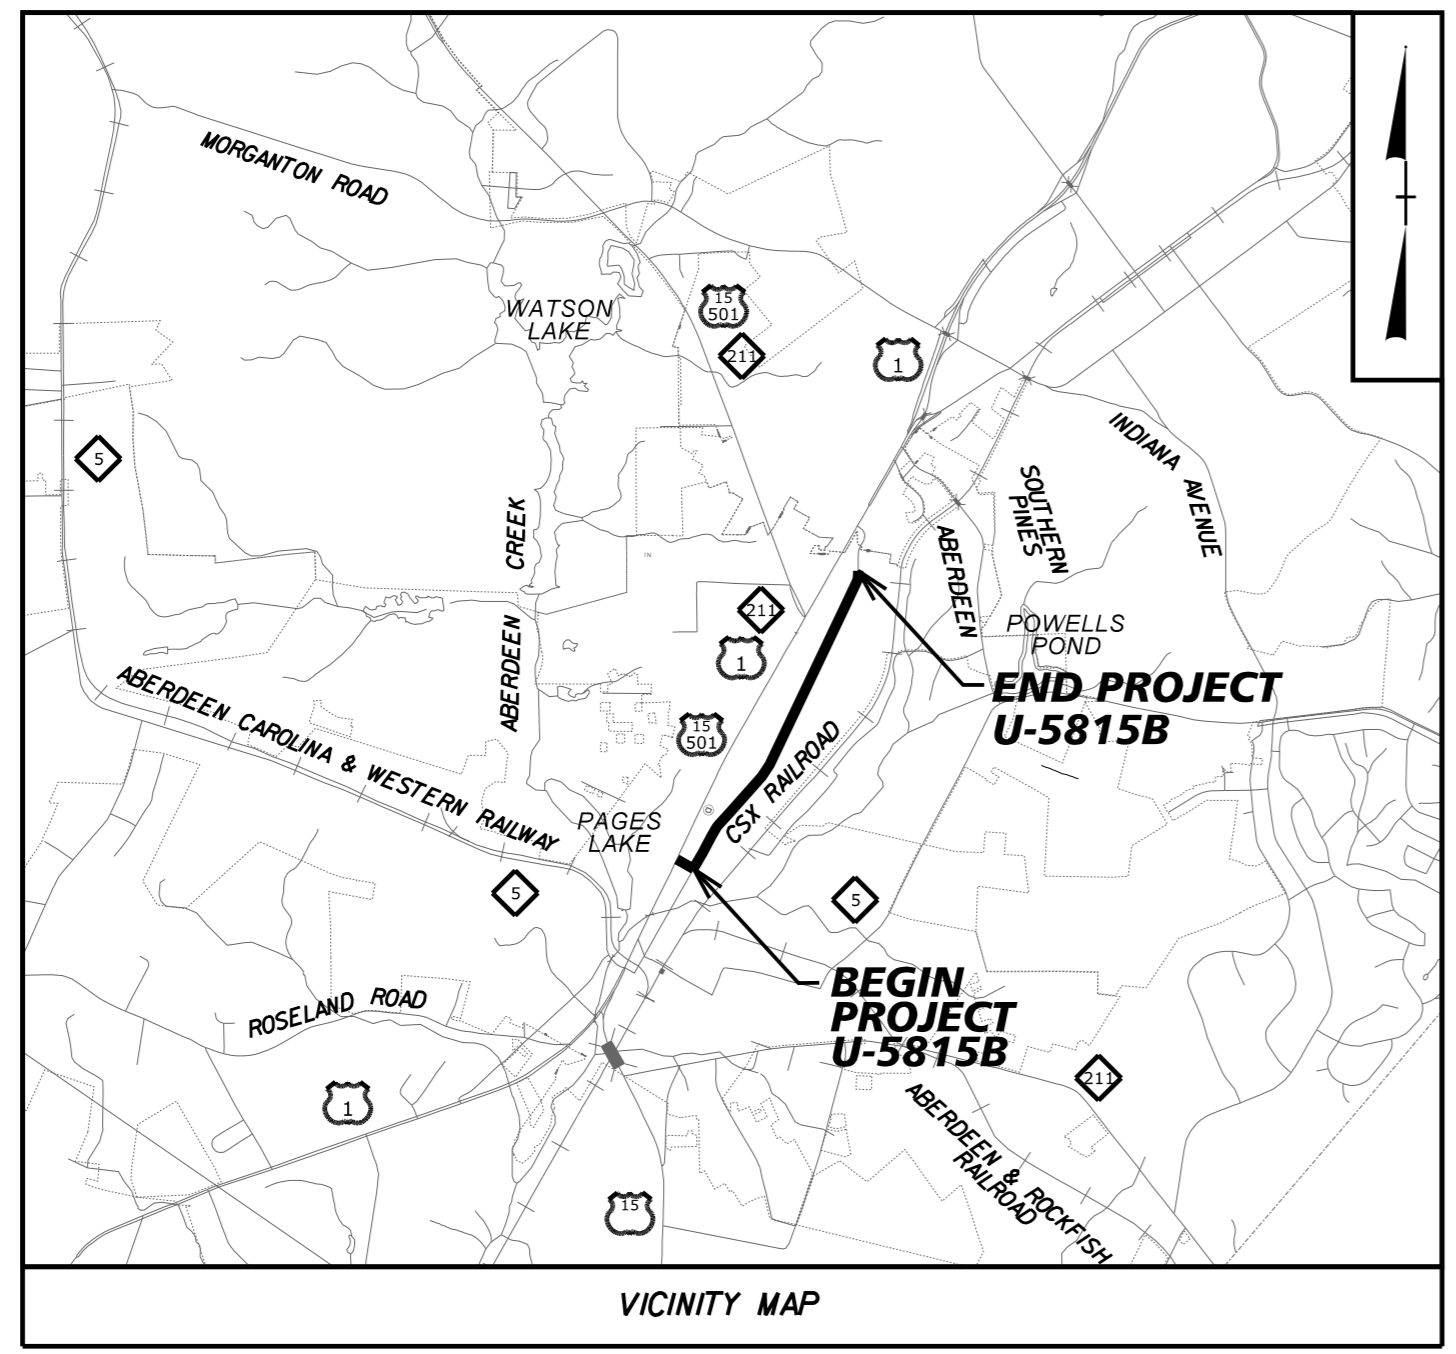


**LOCATION: SR 2055 (N POPLAR ST) FROM ELM ST IN ABERDEEN TO 500' NORTH OF BLUES CROSSING LN IN SOUTHERN PINES.**


**TYPE OF WORK: PAVING AND UTILITY CONSTRUCTION**

**EROSION AND SEDIMENT CONTROL MEASURES**

St. #	Description	P.E.	Symbol
1630.03	Temporary Silt Ditch	TS	
1630.05	Temporary Diversion	TD	
1605.01	Temporary Silt Fence	TSF	
1606.01	Special Sediment Control Fence	SSCF	
1622.01	Temporary Berms and Slope Drains	TBSD	
1630.02	Silt Basin Type B	SB	
1633.01	Temporary Rock Silt Check Type-A	TRSCA	
	Temporary Rock Silt Check Type-A with Matting and Polyacrylamide (PAM)	TRSCA-PAM	
1633.02	Temporary Rock Silt Check Type-B	TRSCB	
	Wattle / Coir Fiber Wattle	WF	
	Wattle / Coir Fiber Wattle with Polyacrylamide (PAM)	WF-PAM	
1634.01	Temporary Rock Sediment Dam Type-A	TRSDA	
1634.02	Temporary Rock Sediment Dam Type-B	TRSDB	
1635.01	Rock Pipe Inlet Sediment Trap Type-A	RPISTDA	
1635.02	Rock Pipe Inlet Sediment Trap Type-B	RPISTDB	
1630.04	Stilling Basin	SB	
1630.06	Special Stilling Basin	SSB	
	Rock Inlet Sediment Trap	RIST	
1632.01	Type A	A	
1632.02	Type B	B	
1632.03	Type C	C	
	Skimmer Basin	SKB	
	Tiered Skimmer Basin	TSKB	
	Infiltration Basin	IB	

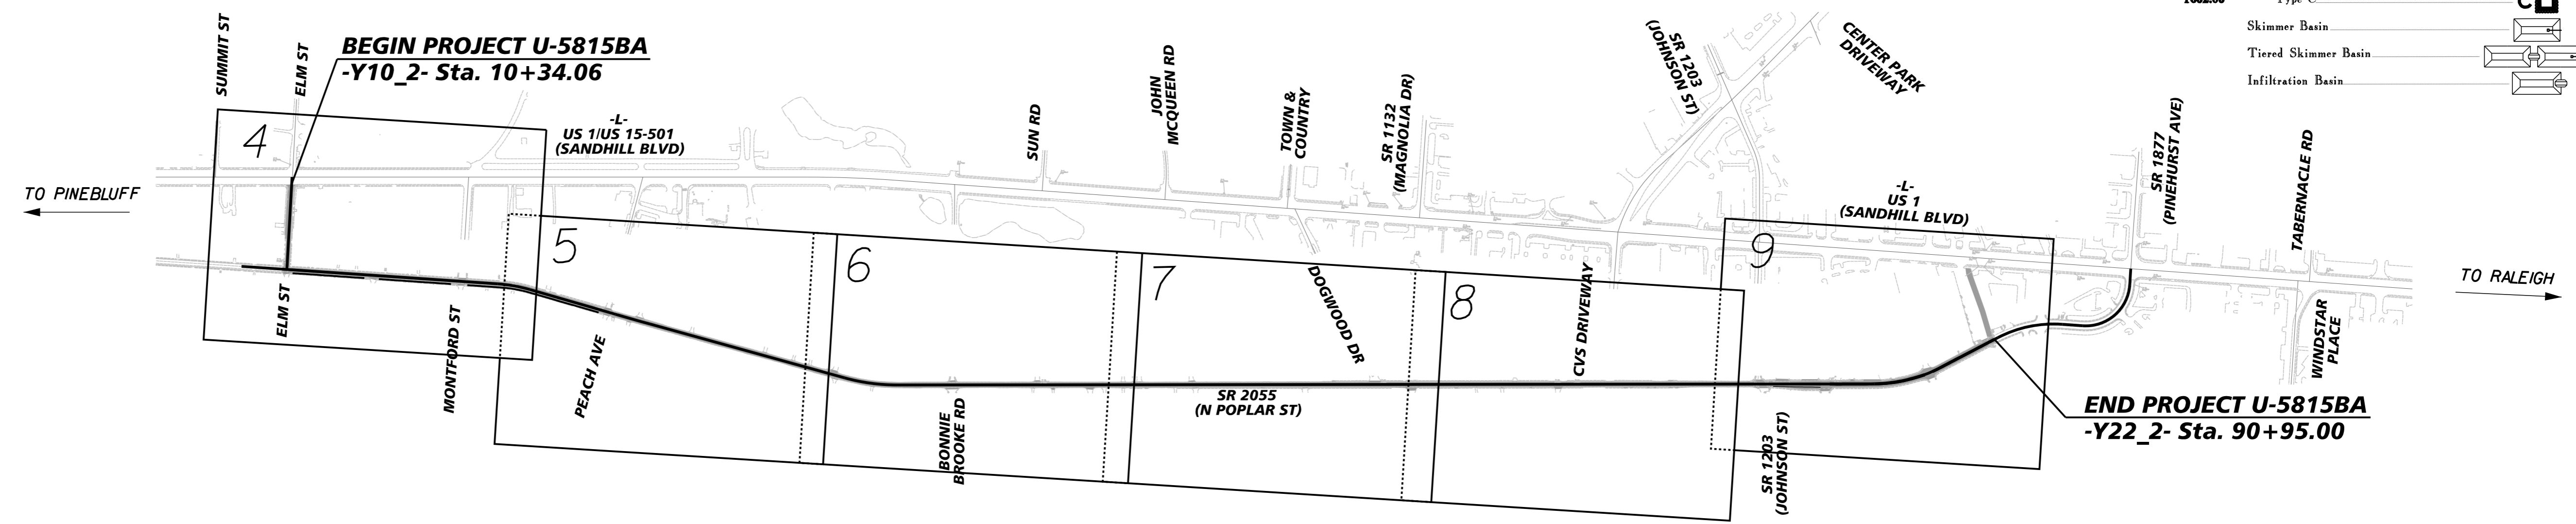

CONTRACT: C204752

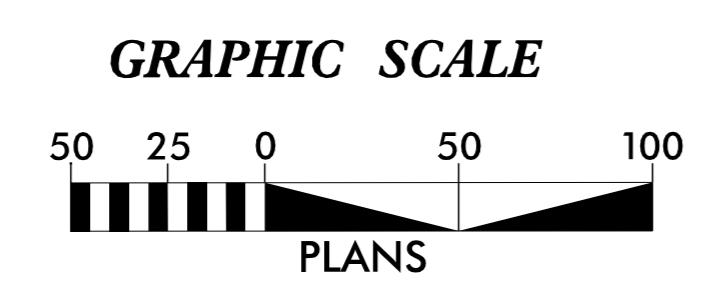

THESE EROSION AND SEDIMENT CONTROL PLANS COMPLY WITH THE APPLICABLE REGULATIONS SET FORTH BY THE NCG-010000 GENERAL CONSTRUCTION PERMIT EFFECTIVE APRIL 1, 2019 AND ISSUED BY THE NORTH CAROLINA DEPARTMENT OF ENVIRONMENTAL QUALITY DIVISION OF WATER RESOURCES.

**Kimley » Horn**

Prepared In the Office of:

**Kimley-Horn**  
421 Fayetteville Street, Suite 600  
Raleigh, NC 27601

DocuSigned by:  
SEAL 029876 Matthew West  
ENGINEER  
MATT WEST  
7/1/2022

Designed by:  
**MATT WEST**  
NAME LEVEL III CERTIFICATION NO.

The following roadway english standards as appear in "Roadway Standard Drawings"- Roadway Design Unit - N. C. Department of Transportation - Raleigh, N. C., dated January 2018 and the latest revision thereto are applicable to this project and by reference hereby are considered a part of these plans.

1605.01 Temporary Silt Fence

