


09/28/2019

TIP PROJECT: B-4593

CONTRACT: C204217

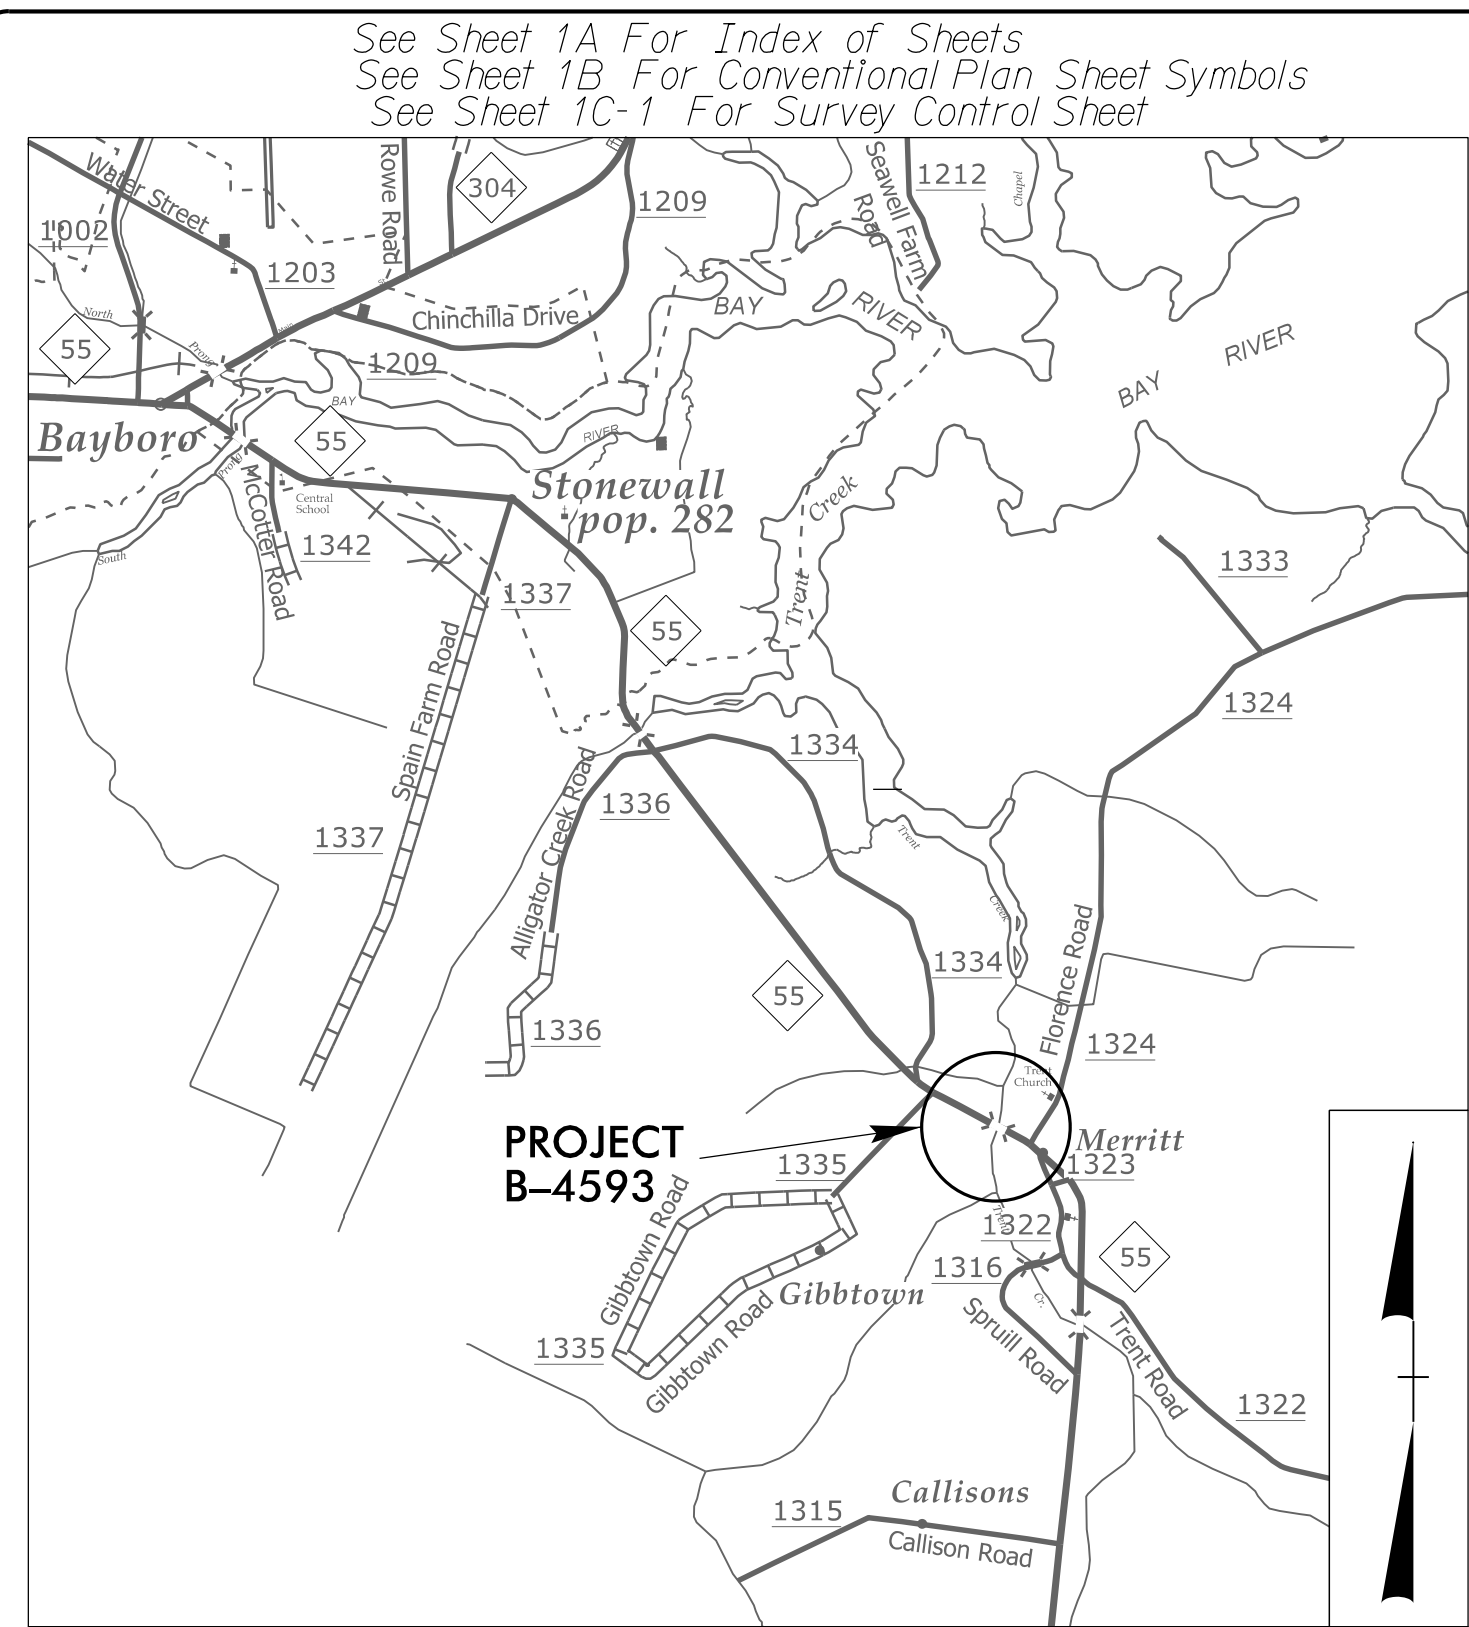


VICINITY MAP

STATE OF NORTH CAROLINA
DIVISION OF HIGHWAYS

PAMLICO COUNTY


LOCATION: BRIDGE NO. 38 ON NC 55 OVER TRENT CREEK
TYPE OF WORK: GRADING, DRAINAGE, PAVING AND STRUCTURE.

STATE	STATE PROJECT REFERENCE NO.	SHEET NO.	TOTAL SHEETS
N.C.	B-4593	1	
STATE PROJ. NO.	F.A. PROJ. NO.	DESCRIPTION	
38422.1.2	-	PE	
38422.2.1	-	RW, Utilities	
38422.3.2	0055071	CONST.	

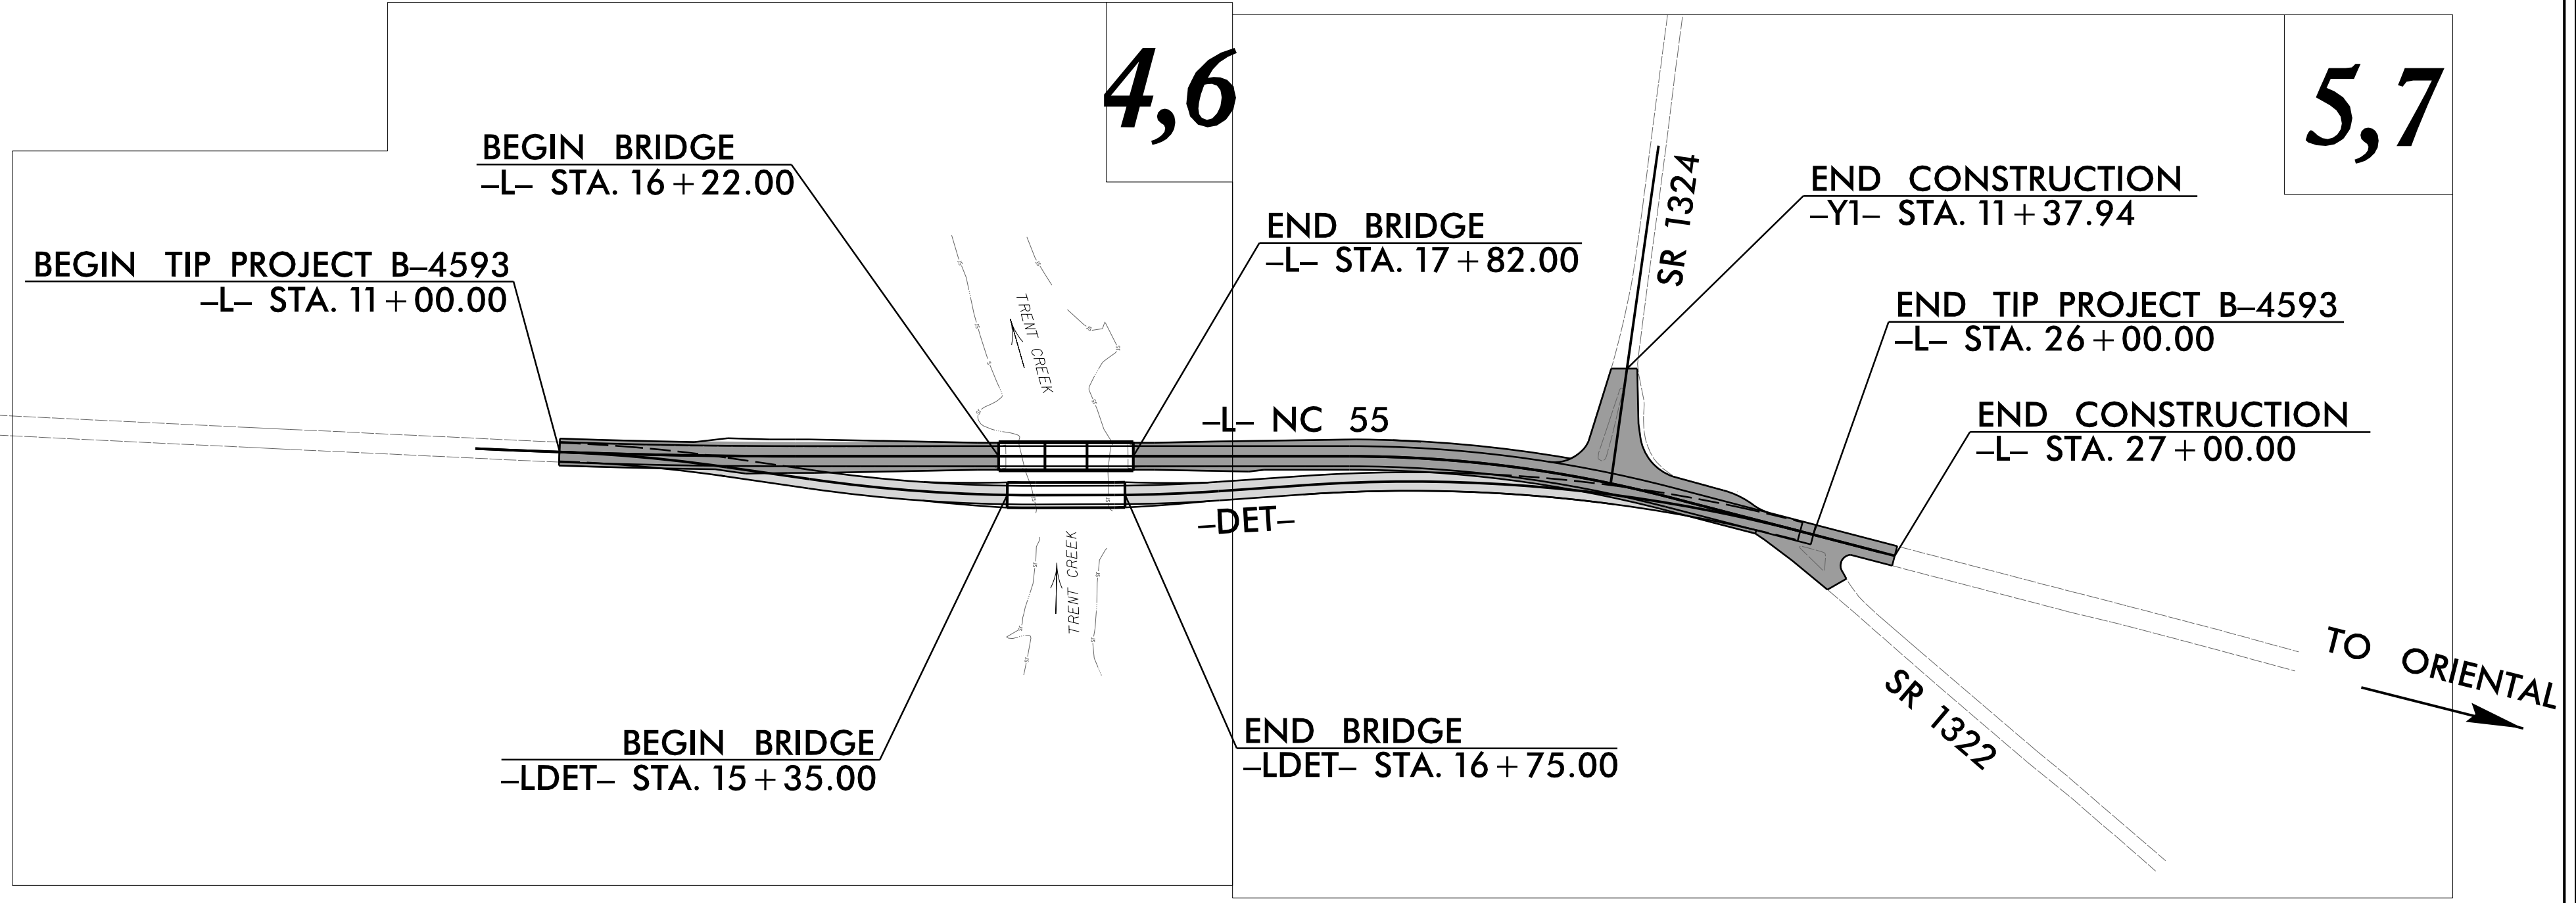

DOCUMENT NOT CONSIDERED FINAL
UNLESS ALL SIGNATURES COMPLETED

GRAPHIC SCALES

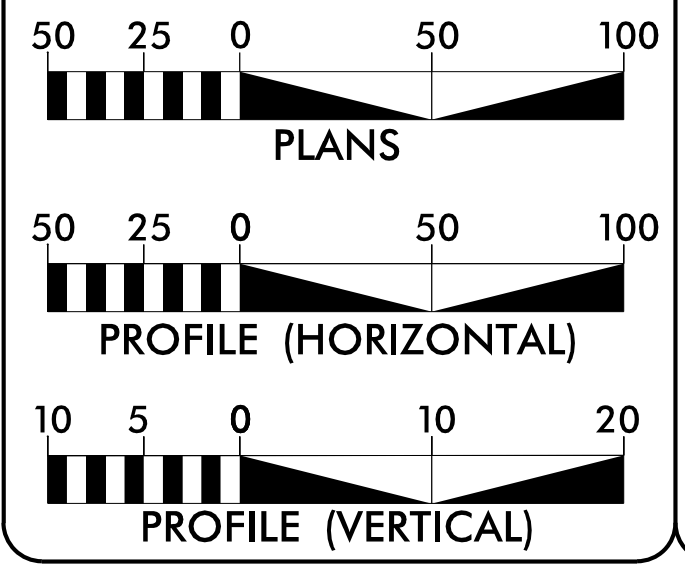

DESIGN DATA

ADT 2019 = 5576
ADT 2040 = 8600
K = 8 %
D = 55 %
T = 9 % *
V = 60 MPH
V_{DET} = 50 MPH
* TTST = 2% DUAL = 7%
FUNC CLASS = MAJOR COLLECTOR REGIONAL TIER

PROJECT LENGTH

LENGTH ROADWAY TIP PROJECT B-4593 = 0.254 MILES
LENGTH STRUCTURE TIP PROJECT B-4593 = 0.030 MILES
TOTAL LENGTH OF TIP PROJECT B-4593 = 0.284 MILES

NCDOT CONTACT: DAVID STUTTS, PE

Prepared in the Office of:
SUMMIT
DESIGN AND ENGINEERING SERVICES
FIRM NO. P-0339
504 Meadowland Drive
Hillsborough, NC 27278-8551
Voice: (919) 732-3883
Fax: (919) 732-6776
www.summitde.net

RIGHT OF WAY DATE: NOVEMBER 1, 2018
BRANDON W. JOHNSON, PE
PROJECT ENGINEER

LETTING DATE: JULY 19, 2022
FAITH E. JAHNKE, PE
PROJECT DESIGN ENGINEER

HYDRAULICS ENGINEER

6/3/2022
DocuSigned by:
Patrick Hostnott
SIGNATURE:
P.E.

ROADWAY DESIGN ENGINEER

6/3/2022
DocuSigned by:
Faith E. Jahnke
SIGNATURE:
P.E.

