
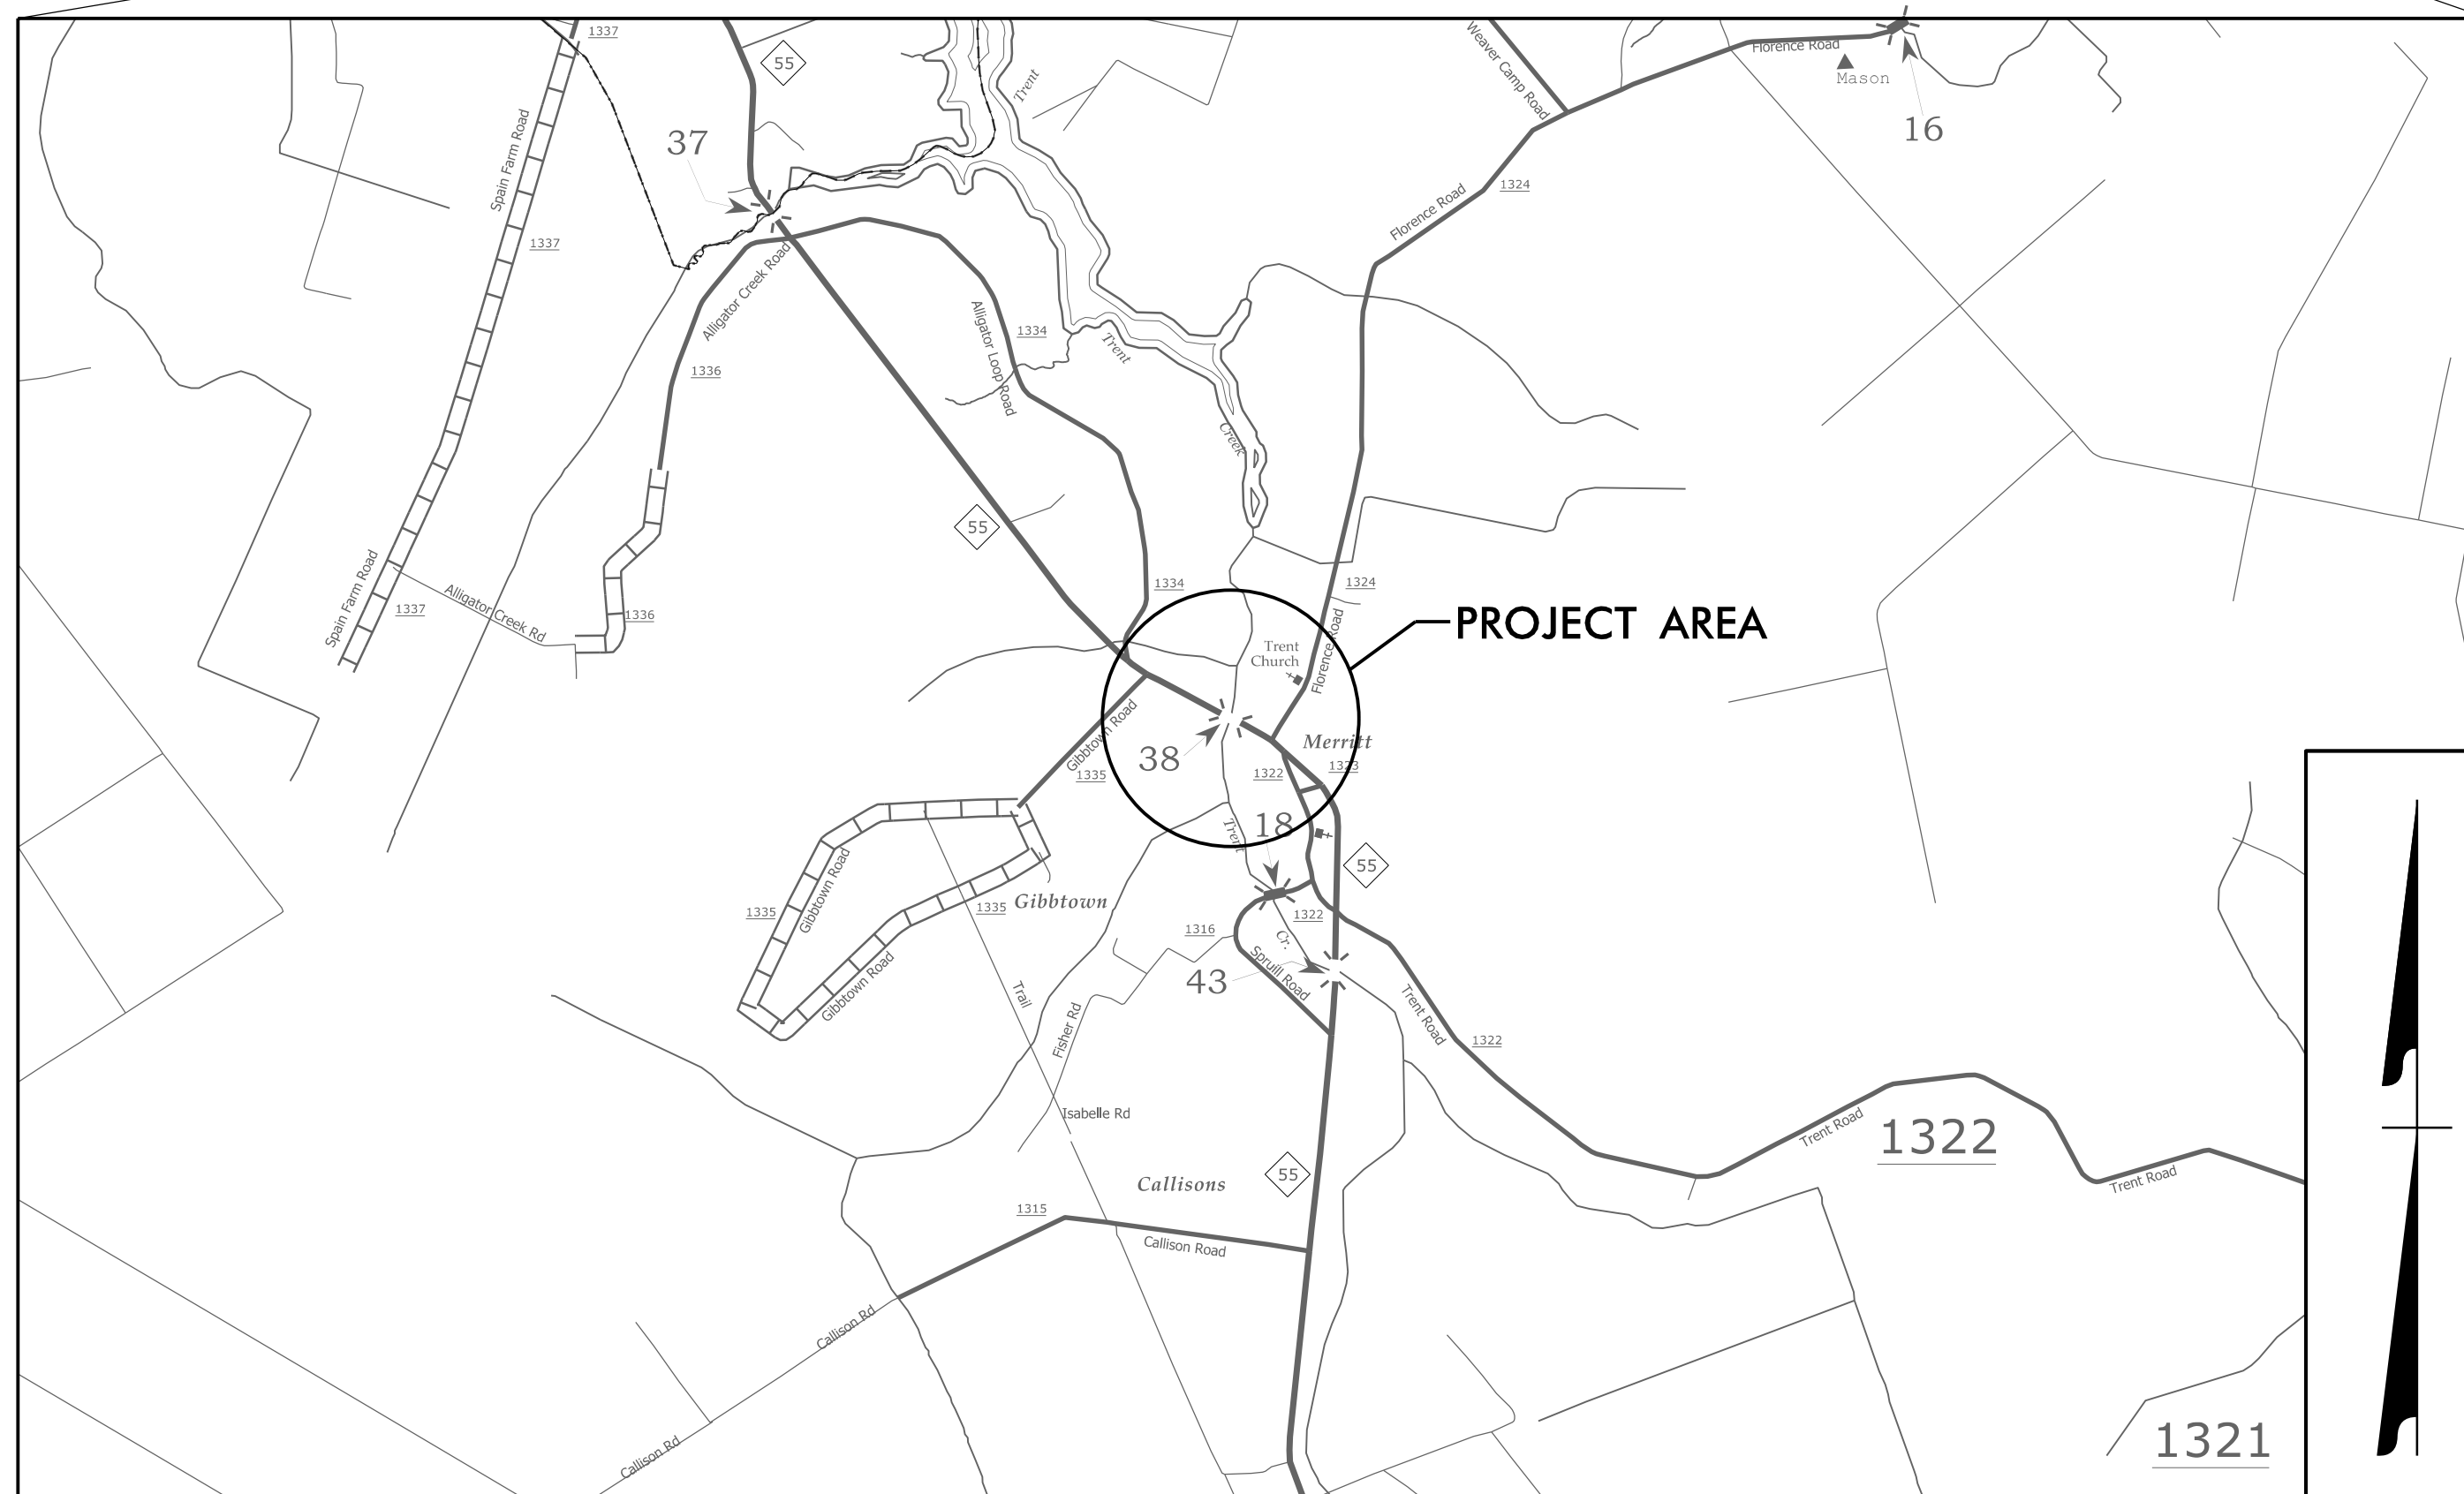


STATE OF NORTH CAROLINA  
DIVISION OF HIGHWAYS

**TRANSPORTATION MANAGEMENT PLAN**

**PAMLICO COUNTY**

(BRIDGE NO. 680038)

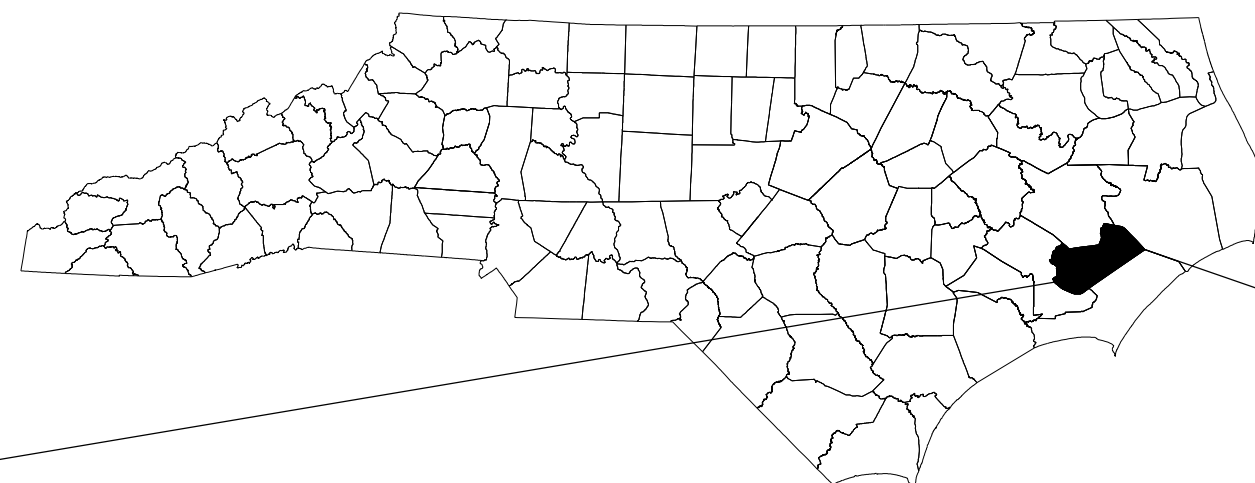

**VICINITY MAP**

<b>INDEX OF SHEETS</b>	
<u>SHEET NO.</u>	<u>TITLE</u>
TMP-1	TITLE SHEET, VICINITY MAP, AND INDEX OF SHEETS
TMP-1A	LIST OF APPLICABLE ROADWAY STANDARD DRAWINGS, LEGEND, AND TEMPORARY PAVEMENT MARKING SCHEDULE
TMP-1B THRU 1C	GENERAL NOTES
TMP-2	TEMPORARY SHORING DATA
TMP-3	MANAGEMENT STRATEGIES AND PHASING
TMP-4 THRU 7	DETAIL SHEETS

SHEET NO.  
TMP-1

**B-4593**

**TIP PROJECT:**

**DOCUMENT NOT CONSIDERED FINAL  
UNLESS ALL SIGNATURES COMPLETED**



**PLANS PREPARED BY:**


BRANDON JOHNSON, PE

SPENCER MERRITT, PE

**NCDOT CONTACTS:**

STEVE KITE, PE  
PROJECT ENGINEER


SPENCER JENNINGS  
PROJECT DESIGN ENGINEER

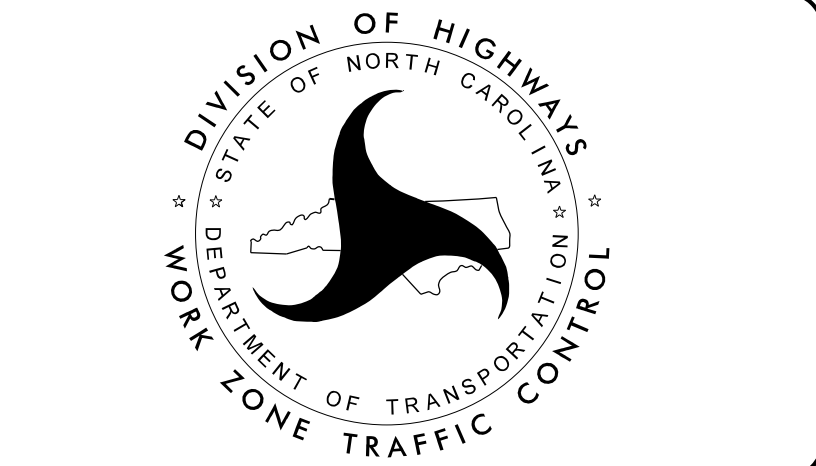


Prepared in the Office of:

**SUMMIT**  
DESIGN AND ENGINEERING SERVICES

NC FIRM LICENSE No: P-0339  
320 Executive Court  
Hillsborough, NC 27278  
(919) 732-3883  
(919) 732-6676 (FAX)

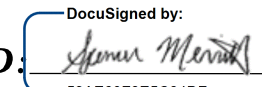APPROVED:   
DATE: 5/5/2022

SEAL

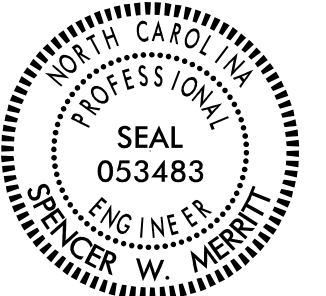

25-APR-2022 15:43  
B4593.TC\_TMP\_Ldgn  
conner.mcgraw