


09/08/09

TIP PROJECT: B-4593

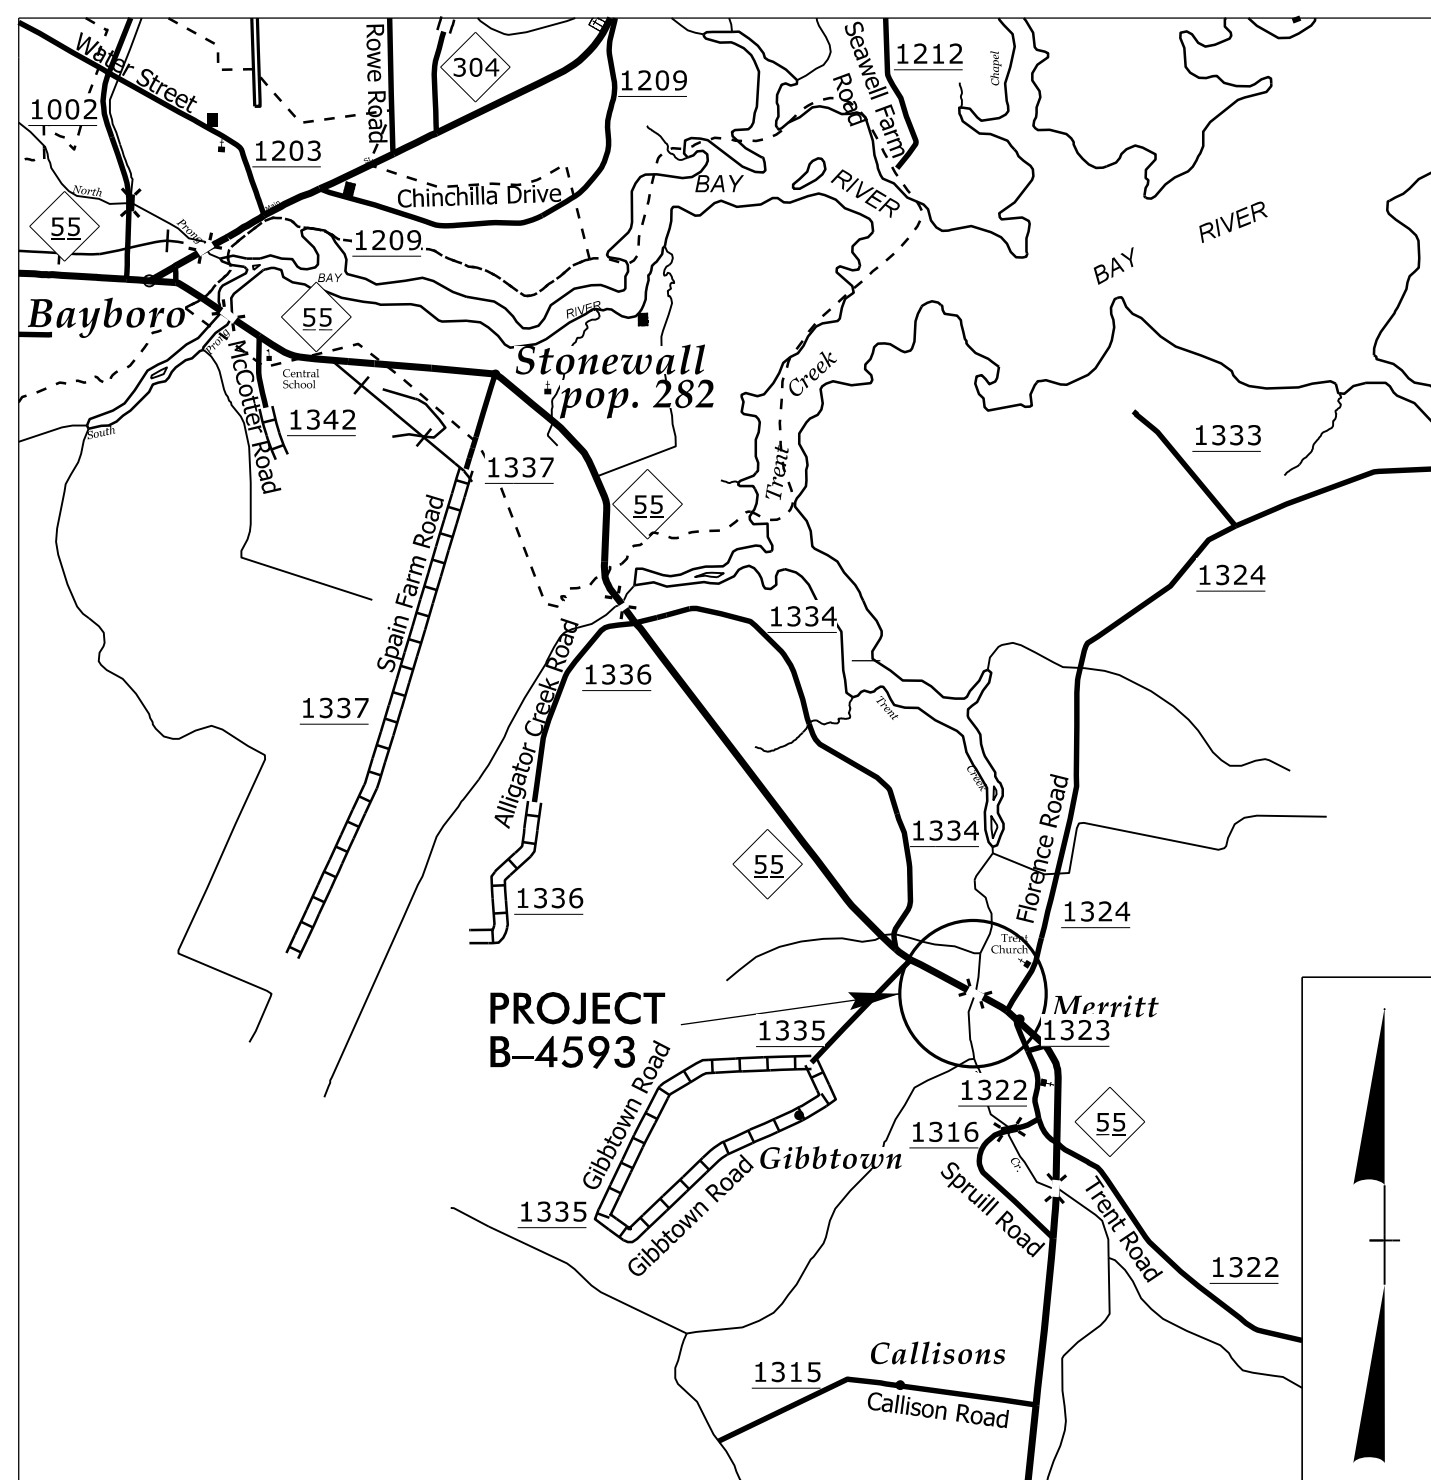

VICINITY MAP


STATE OF NORTH CAROLINA  
DIVISION OF HIGHWAYS

**UTILITIES BY OTHERS PLANS  
PAMLICO COUNTY**


**LOCATION: BRIDGE NO. 38 ON NC 55 OVER TRENT CREEK**  
**TYPE OF WORK: ELECTRIC POWER DISTRIBUTION AND COMMUNICATIONS.**

T.I.P. NO.	SHEET NO.
B-4593	UO-1

NOTE:  
ALL UTILITY WORK SHOWN ON THIS SHEET WILL BE DONE BY OTHERS. NO PAYMENT WILL BE MADE TO THE CONTRACTOR FOR UTILITY WORK SHOWN ON THIS SHEET.

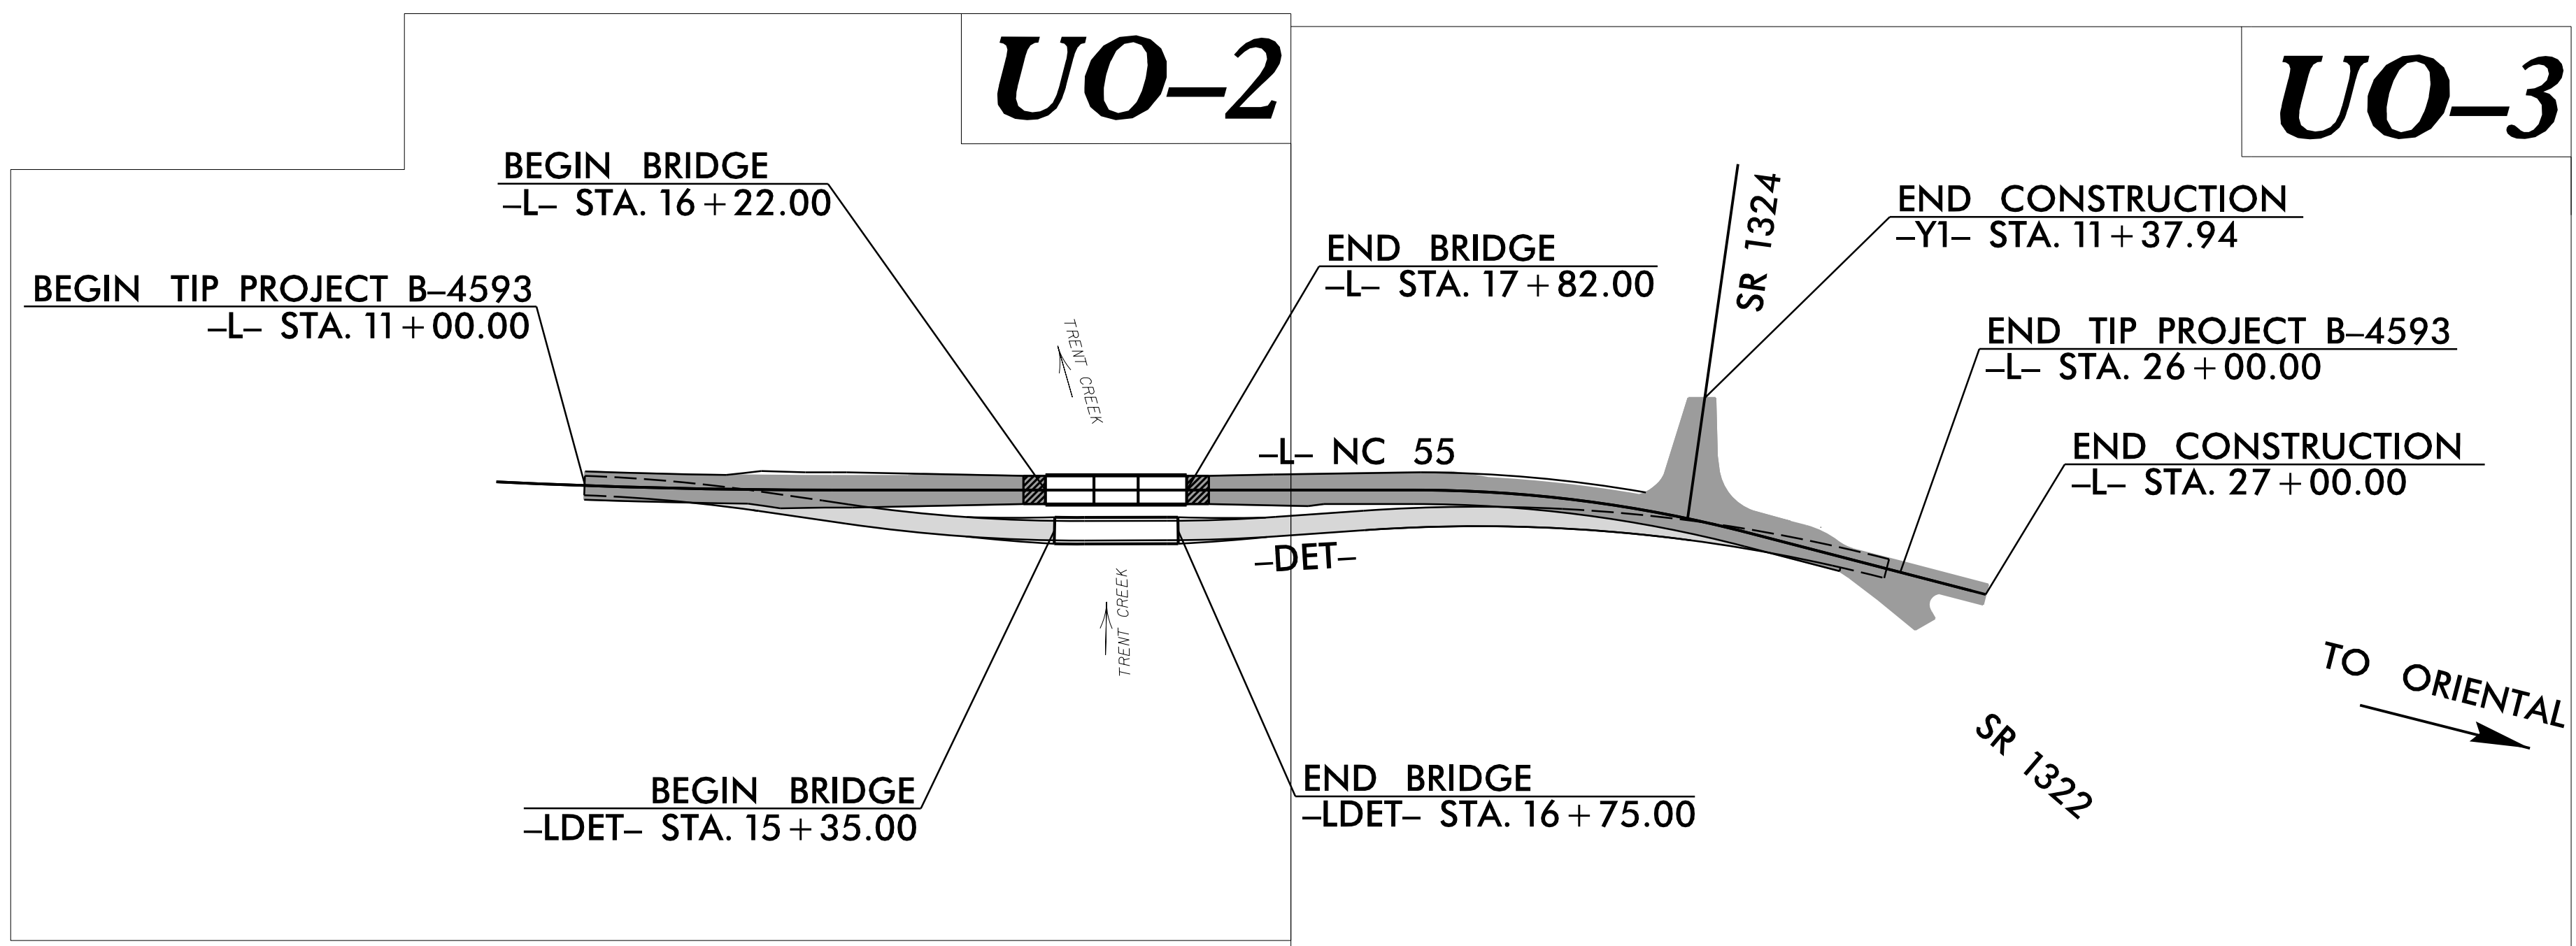

GRAPHIC SCALES

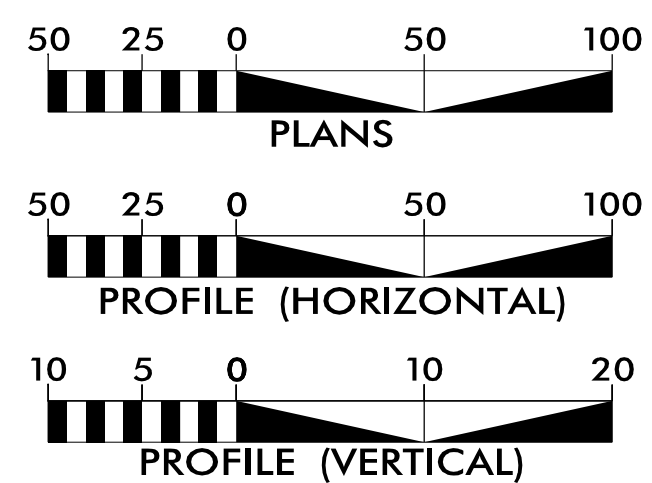

INDEX OF SHEETS

SHEET NO.:	DESCRIPTION:
UO-1	TITLE SHEET
UO-2 THRU UO-3	UBO PLAN SHEETS

UTILITY OWNERS WITH CONFLICTS


- (A) POWER DISTRIBUTION - DUKE ENERGY
- (B) TELEPHONE - CENTURYLINK
- (C) CABLE TV - SPECTRUM

PREPARED IN THE OFFICE OF:



**TELICS**  
1598 WESTBROOK PLAZA DR.  
SUITE 202  
WINSTON-SALEM, NC 27103  
(336) 803-6038

Jim Brooks UTILITY PROJECT MANAGER  
Chris Kennedy PROJECT UTILITY COORDINATOR

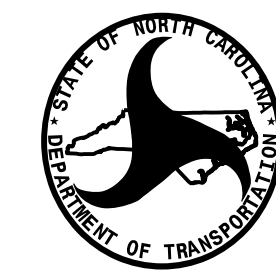

**DIVISION OF HIGHWAYS  
UTILITIES UNIT**  
1555 MAIL SERVICES CENTER  
RALEIGH NC 27699-1555  
PHONE (919) 707-6690  
FAX (919) 250-4151

Nabil Hamdan REGIONAL UTILITIES ENGINEER  
Kelvin Martin SENIOR UTILITIES ENGINEER  
Tanga Sampson REGIONAL UTILITY COORDINATOR  
Larry James SENIOR UTILITY COORDINATOR

30-MAY-2022 2:453  
C:\UBO\_FILES\2018\B-4593\Utilities\Engineering\UBO\Proj\B-4593\_ut\_tsh\_u001.psh.dgn  
\$\$\$USERNAME\$\$\$