


TIP PROJECT: B-4593

CONTRACT: C204217

See Sheet 1A For Index of Sheets
See Sheet 1B For Conventional Plan Sheet Symbols
See Sheet 1C-1 For Survey Control Sheet

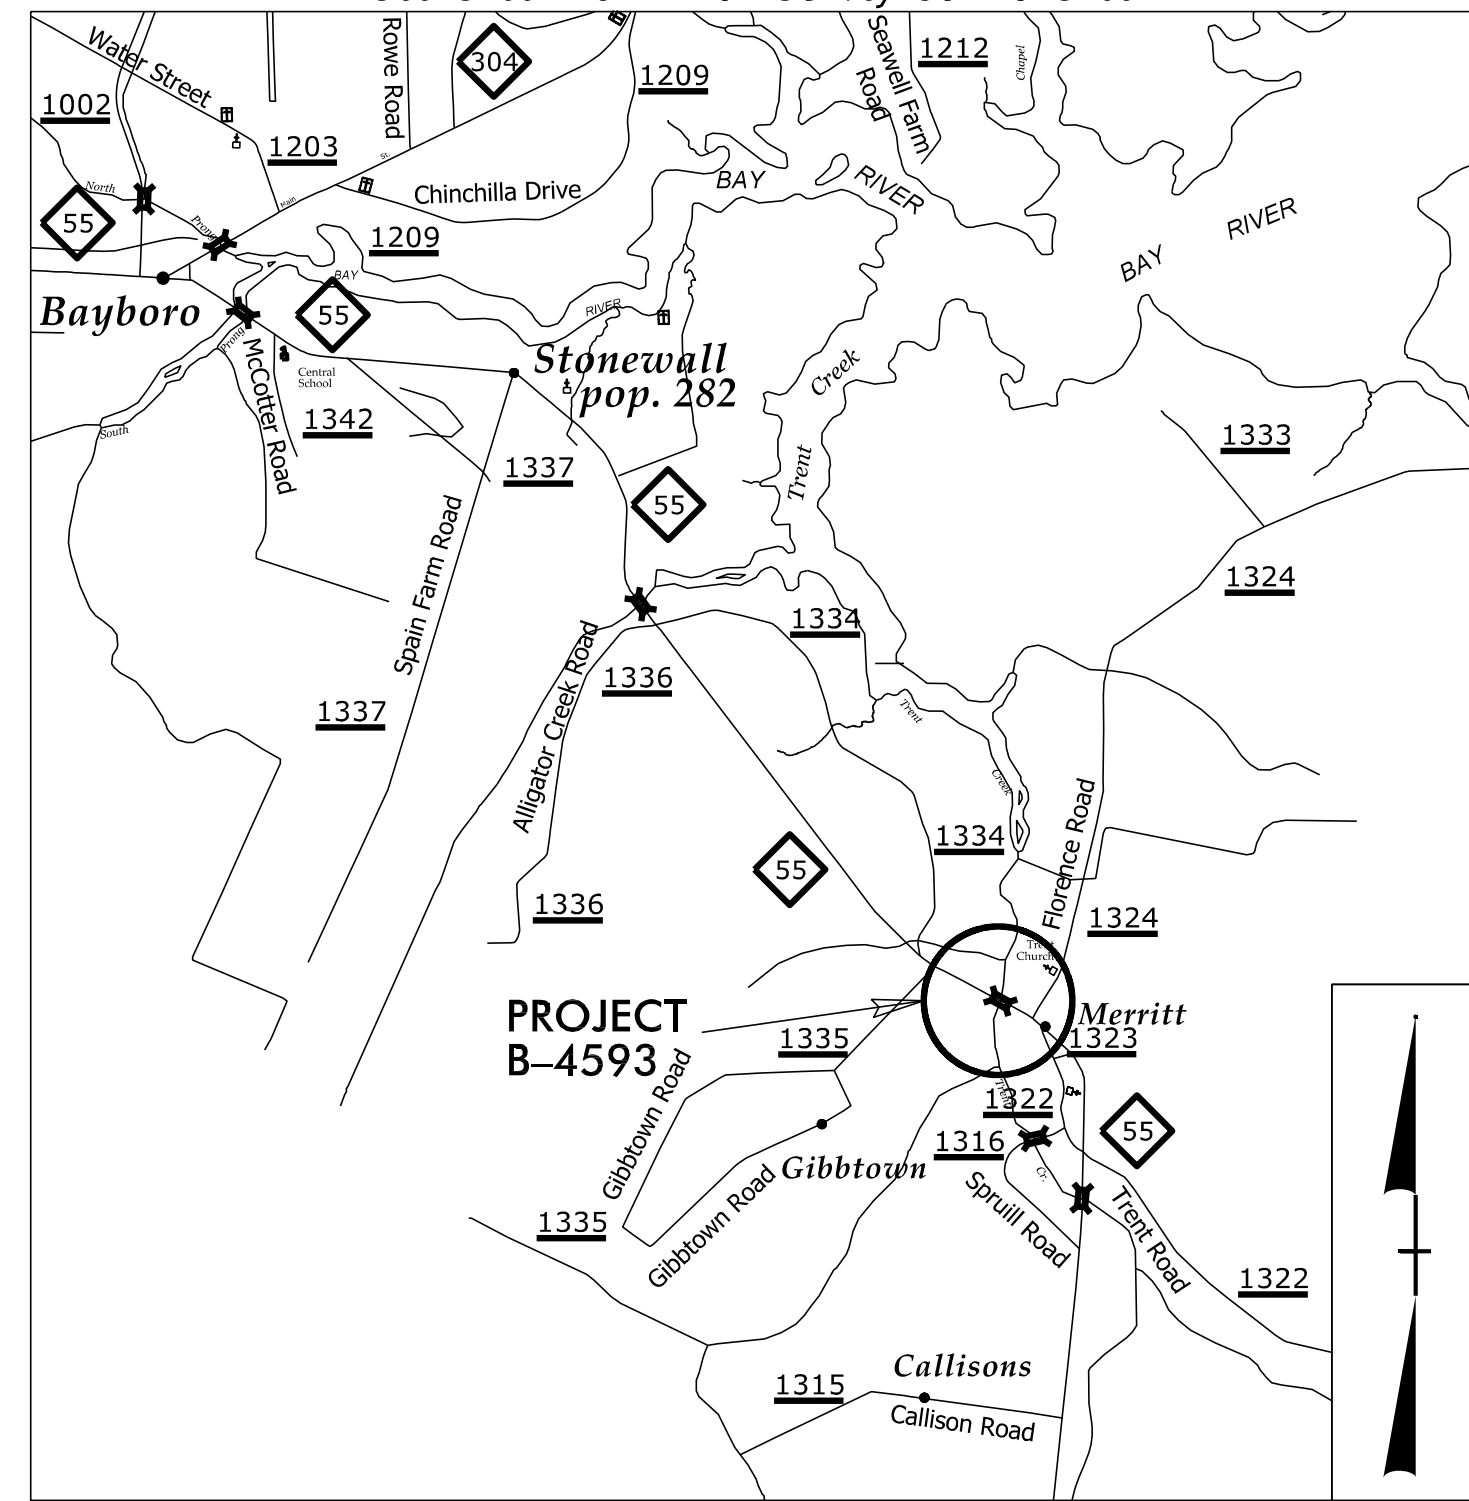

VICINITY MAP


THIS PROJECT IS NOT WITHIN ANY MUNICIPAL BOUNDARIES.

STATE OF NORTH CAROLINA
DIVISION OF HIGHWAYS

PAMLICO COUNTY

LOCATION: BRIDGE NO. 38 ON NC 55 OVER TRENT CREEK
TYPE OF WORK: GRADING, DRAINAGE, PAVING AND STRUCTURE.

STATE	STATE PROJECT REFERENCE NO.	SHEET NO.	TOTAL SHEETS
N.C.	B-4593	1	
STATE PROJ. NO.	F.A. PROJ. NO.	DESCRIPTION	
38422.1.2	BRSTP-55(34)	PE	
38422.2.1	-	ROW & UTILITIES	
38422.3.1	0055071	CONSTRUCTION	

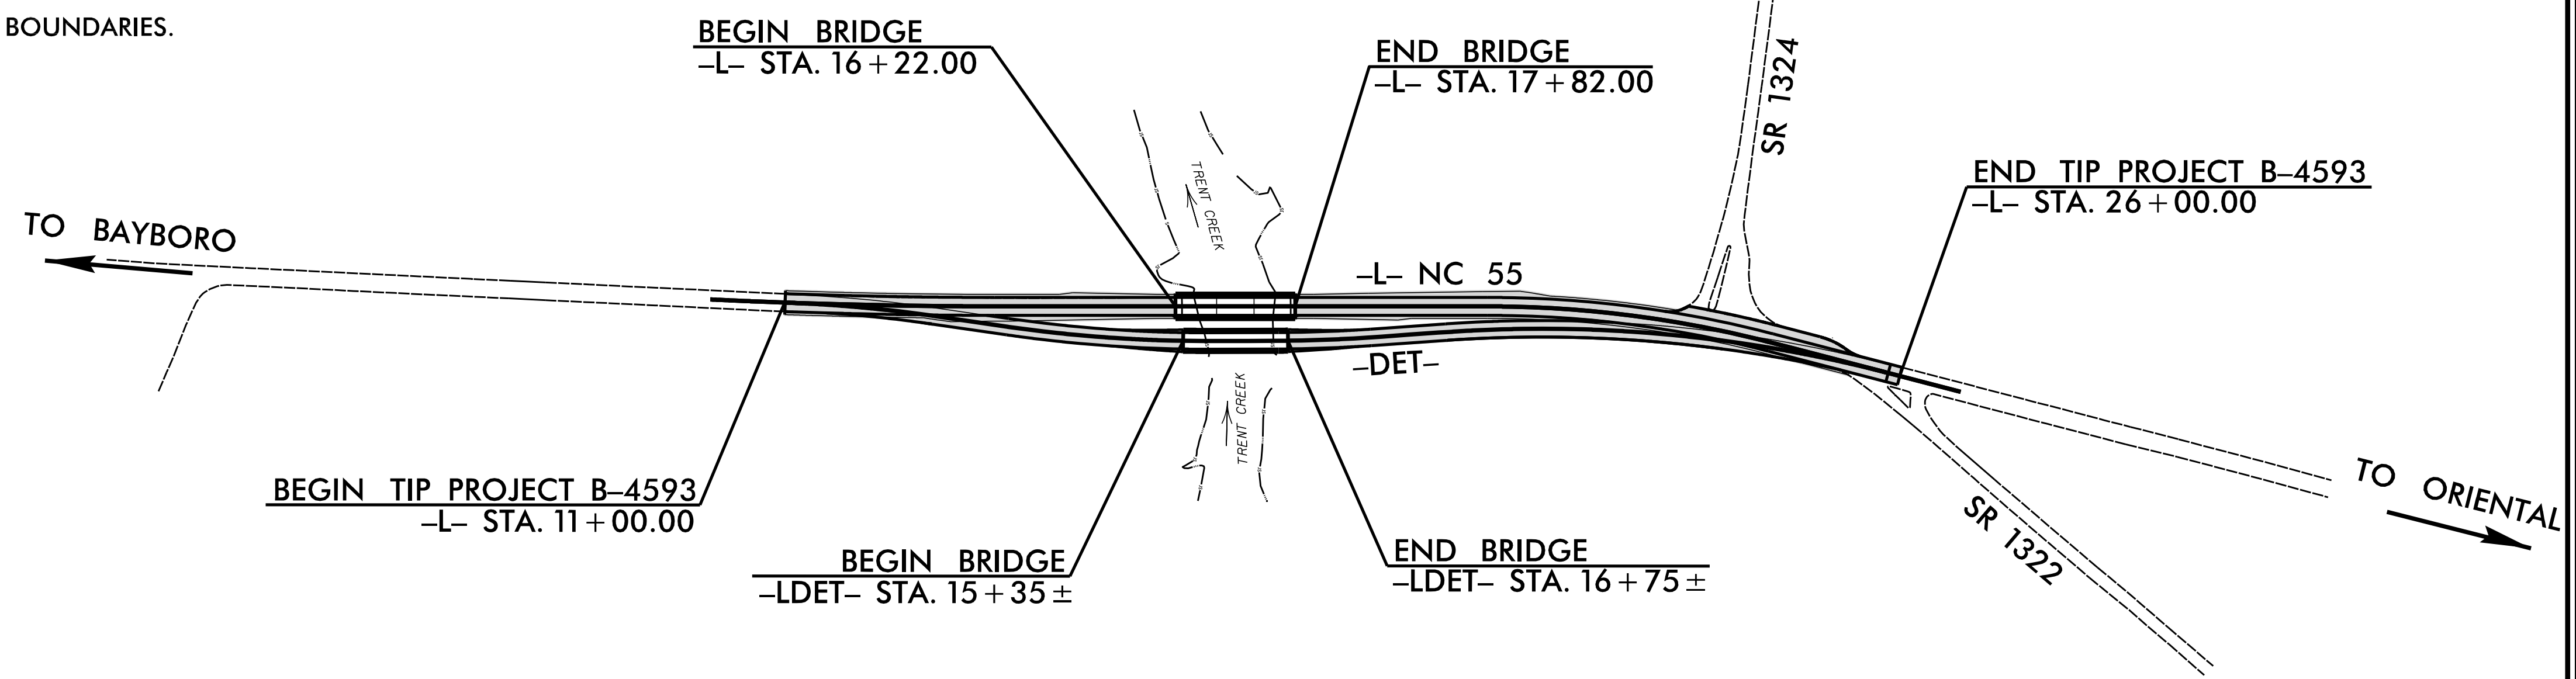

STRUCTURES

DOCUMENT NOT CONSIDERED FINAL
UNLESS ALL SIGNATURES COMPLETED

DESIGN DATA	
ADT 2019 =	5576
ADT 2040 =	8600
K =	8 %
D =	55 %
T =	9 % *
V =	60 MPH
V _{DET} =	50 MPH
* TTST =	2% DUAL = 7%
FUNC CLASS =	MAJOR COLLECTOR
	REGIONAL TIER

PROJECT LENGTH	
LENGTH ROADWAY TIP PROJECT B-4593 =	0.254 MILES
LENGTH STRUCTURE TIP PROJECT B-4593 =	0.030 MILES
TOTAL LENGTH OF TIP PROJECT B-4593 =	0.284 MILES
NCDOT CONTACT:	DAVID STUTTS, PE

Prepared for:	
STRUCTURES MANAGEMENT UNIT NORTH CAROLINA DEPARTMENT OF TRANSPORTATION	
2018 STANDARD SPECIFICATIONS	DONALD R. SMITH JR, PE PROJECT ENGINEER
LETTING DATE: JULY 19, 2022	EMILY E. MURRAY, PE PROJECT DESIGN ENGINEER
	DAVID STUTTS, PE NCDOT CONTACT

Prepared in the Office of:

VOLKERT

5430 Wade Park Blvd., Suite 410
Raleigh, NC 27607
Tel. 919-854-0344 Fax. 919-854-0355
NC License No. F-0765

