



PAVEMENT SCHEDULE (FINAL PAVEMENT DESIGN - 5/12/22)	
C8	1.5" S9.5D
C9	3" S9.5D
D2	4" I19.0C
E3	5.5" B25.0C
T	EARTH MATERIAL
U	EXIST. PAVEMENT
V	MILLING, 1 1/2"
W5	SEE WEDGING DETAIL 5

NOTE: PAVEMENT EDGE SLOPES ARE 1:1 UNLESS SHOWN OTHERWISE.

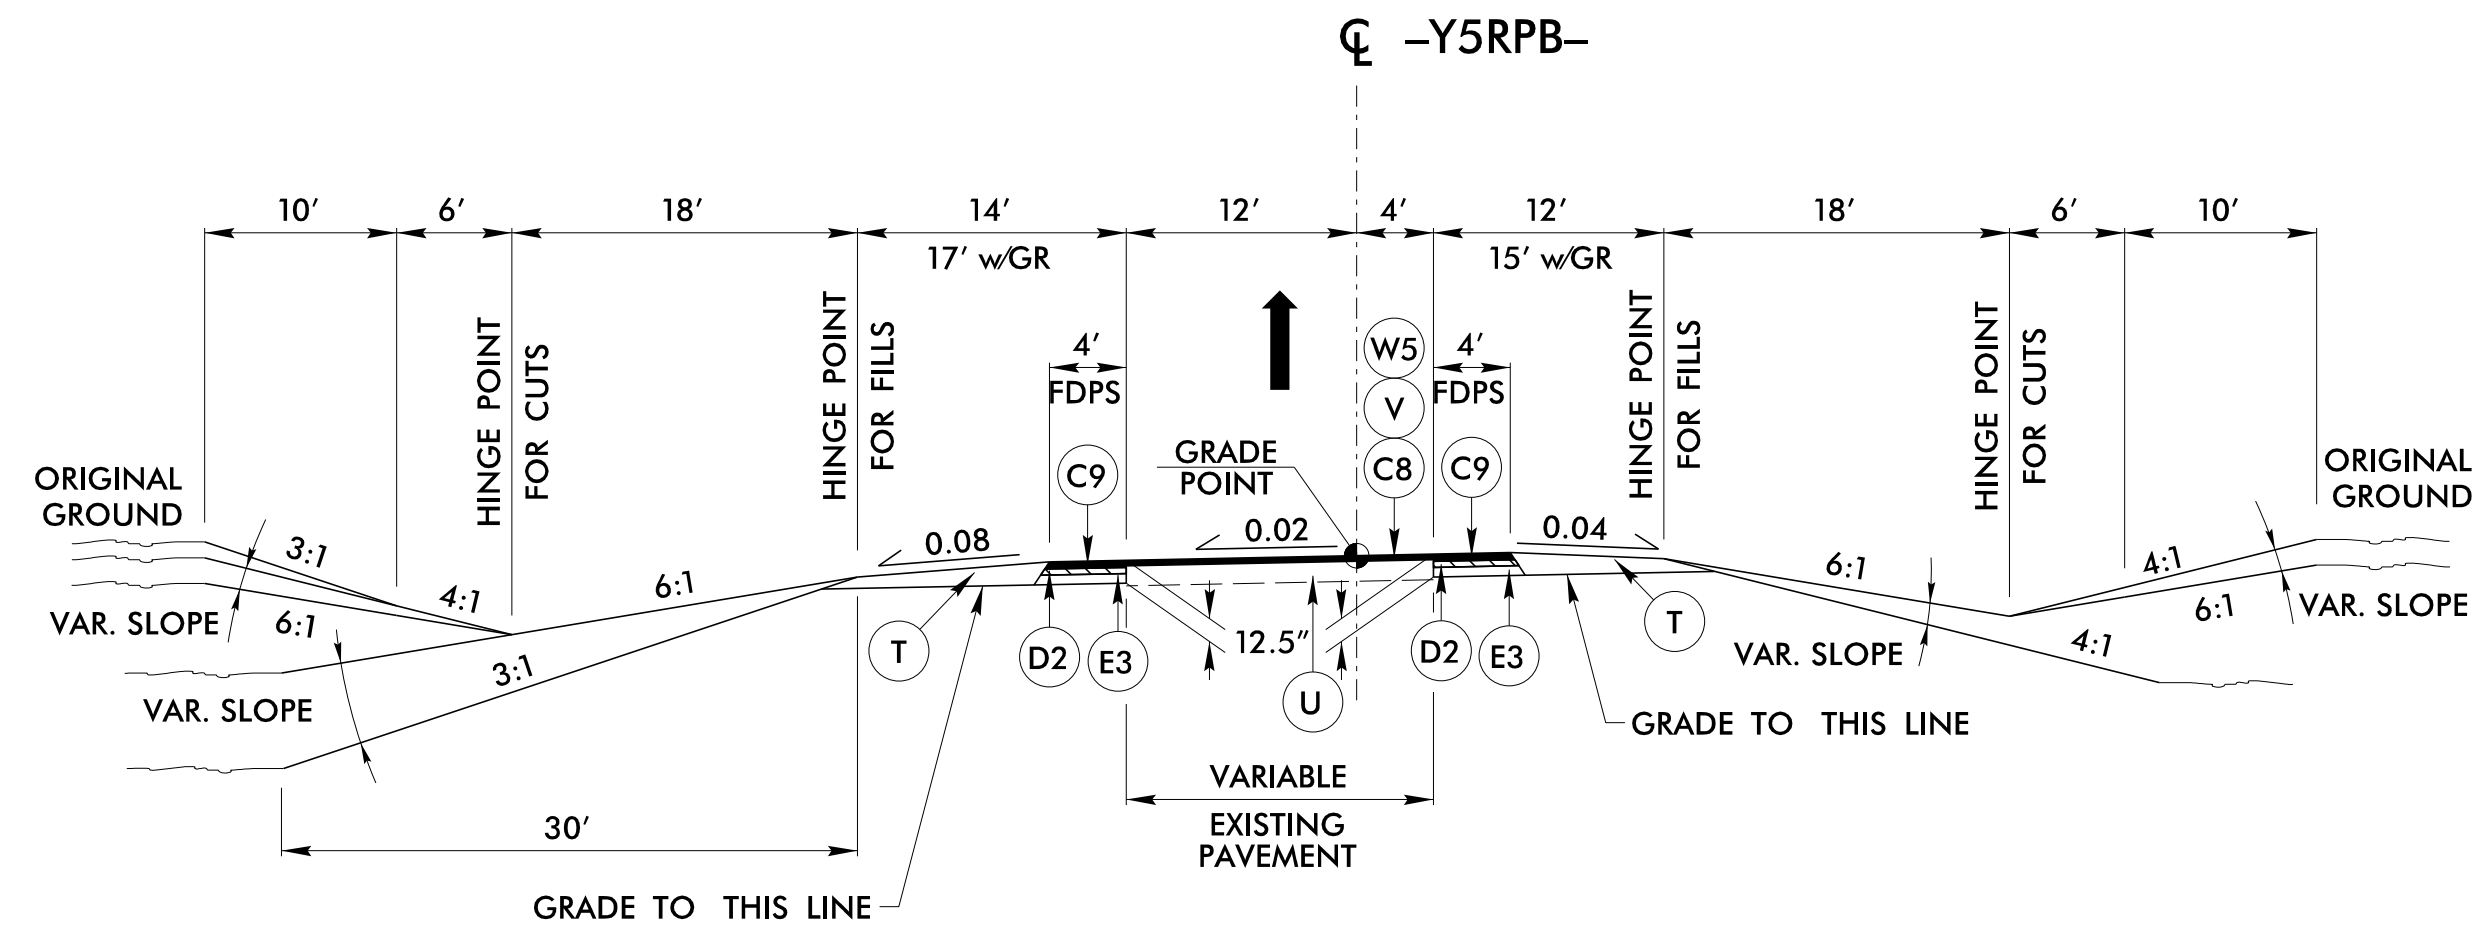

**TYPICAL SECTION NO. 5**  
-Y5RPB- STA. 21+52.56 TO 22+35.00

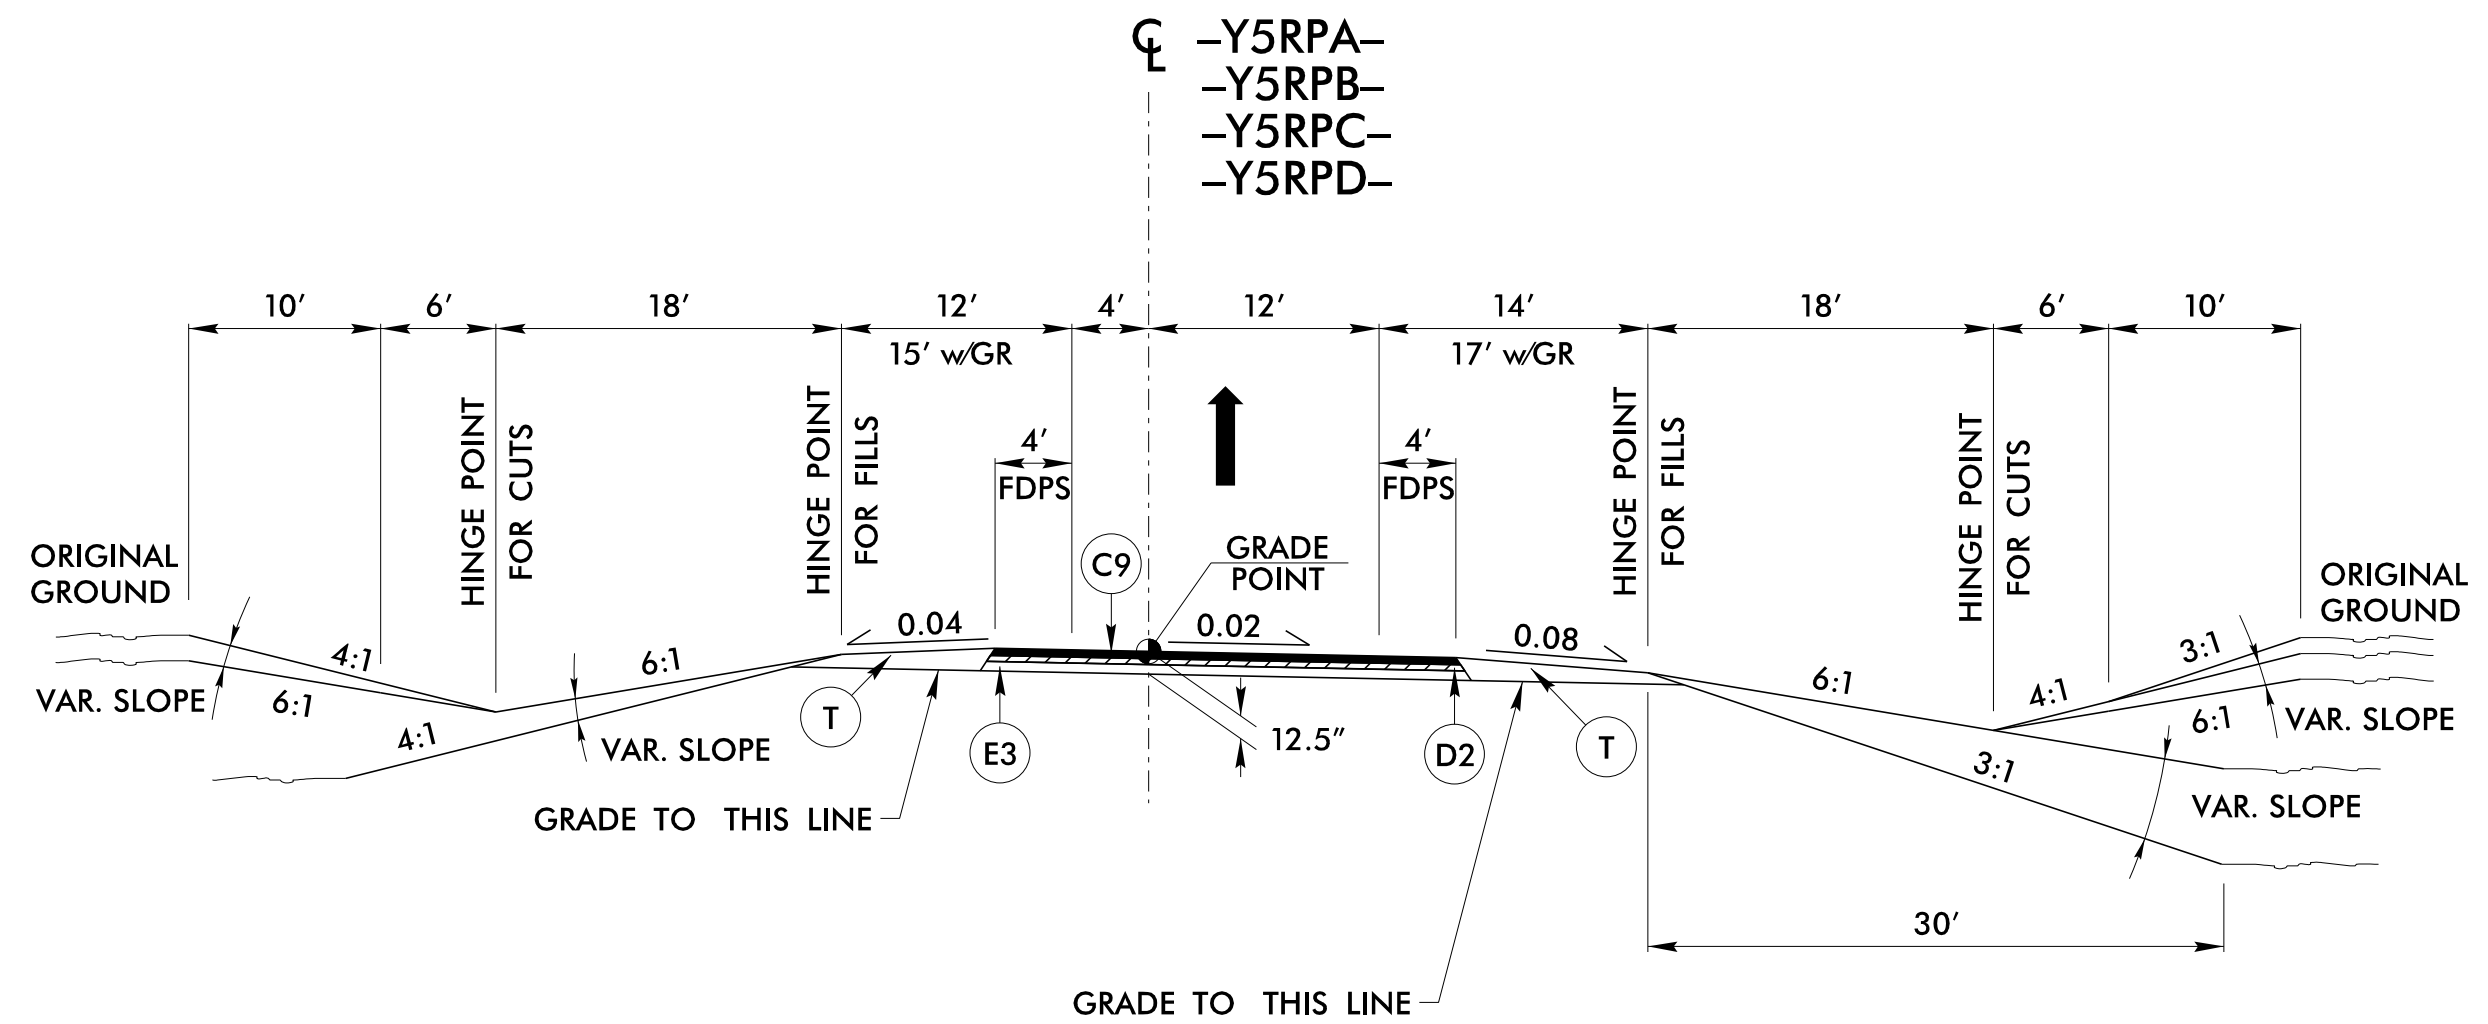

**TYPICAL SECTION NO. 6**  
INVERT TYPICAL SECTION FOR RAMPS -Y5RPB- & -Y5RPD-  
-Y5RPA- STA. 14+42.57 TO 23+82.07  
-Y5RPB- STA. 14+89.92 TO 21+52.56  
-Y5RPC- STA. 16+34.07 TO 25+86.38  
-Y5RPD- STA. 14+74.34 TO 25+33.54

PROJECT REFERENCE NO. 1-5987B	SHEET NO. 2A-4
ROADWAY DESIGN ENGINEER SEAL 22606 MOTT MACDONALD 1 & E, LLC LICENSE NO. F-0669	PAVEMENT DESIGN ENGINEER SEAL 044590 MOTT MACDONALD 1 & E, LLC LICENSE NO. F-0669
<b>DOCUMENT NOT CONSIDERED FINAL UNLESS ALL SIGNATURES COMPLETED</b>	
Prepared in the Office of:	<b>M</b> MOTT MACDONALD 7521 Purfoy Rd., Suite 115 Fuquay-Varina, NC 27526 www.mottmac.com/americas