
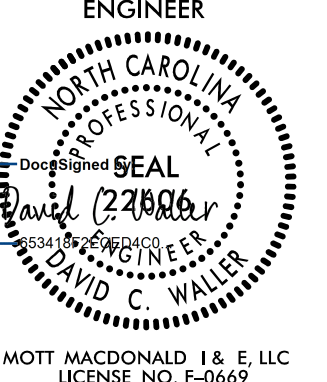


6/2/09


PROJECT REFERENCE NO. 1-5987B	SHEET NO. 2A-13
ROADWAY DESIGN ENGINEER MOTT MACDONALD 1 & E, LLC LICENSE NO. 7-0669	
<p>DOCUMENT NOT CONSIDERED FINAL UNLESS ALL SIGNATURES COMPLETED</p> <p>Prepared in the Office of: M MOTT MACDONALD</p> <p>7521 Purfoy Rd., Suite 115 Fuquay-Varina, NC 27526 www.mottmac.com/americas</p>	

BRIDGE AT -Y4- STA. 24+76.86 OVER -L- STA. 573+67.87

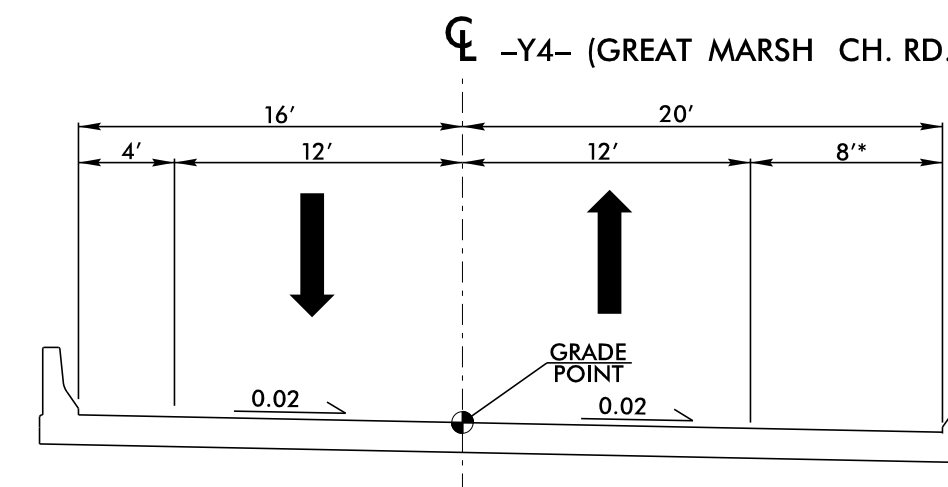

STRUCTURE TYPICAL SECTION

*ADDITIONAL SHOULDER WIDTH PROVIDED TO CONTROL HYDRAULIC SPREAD

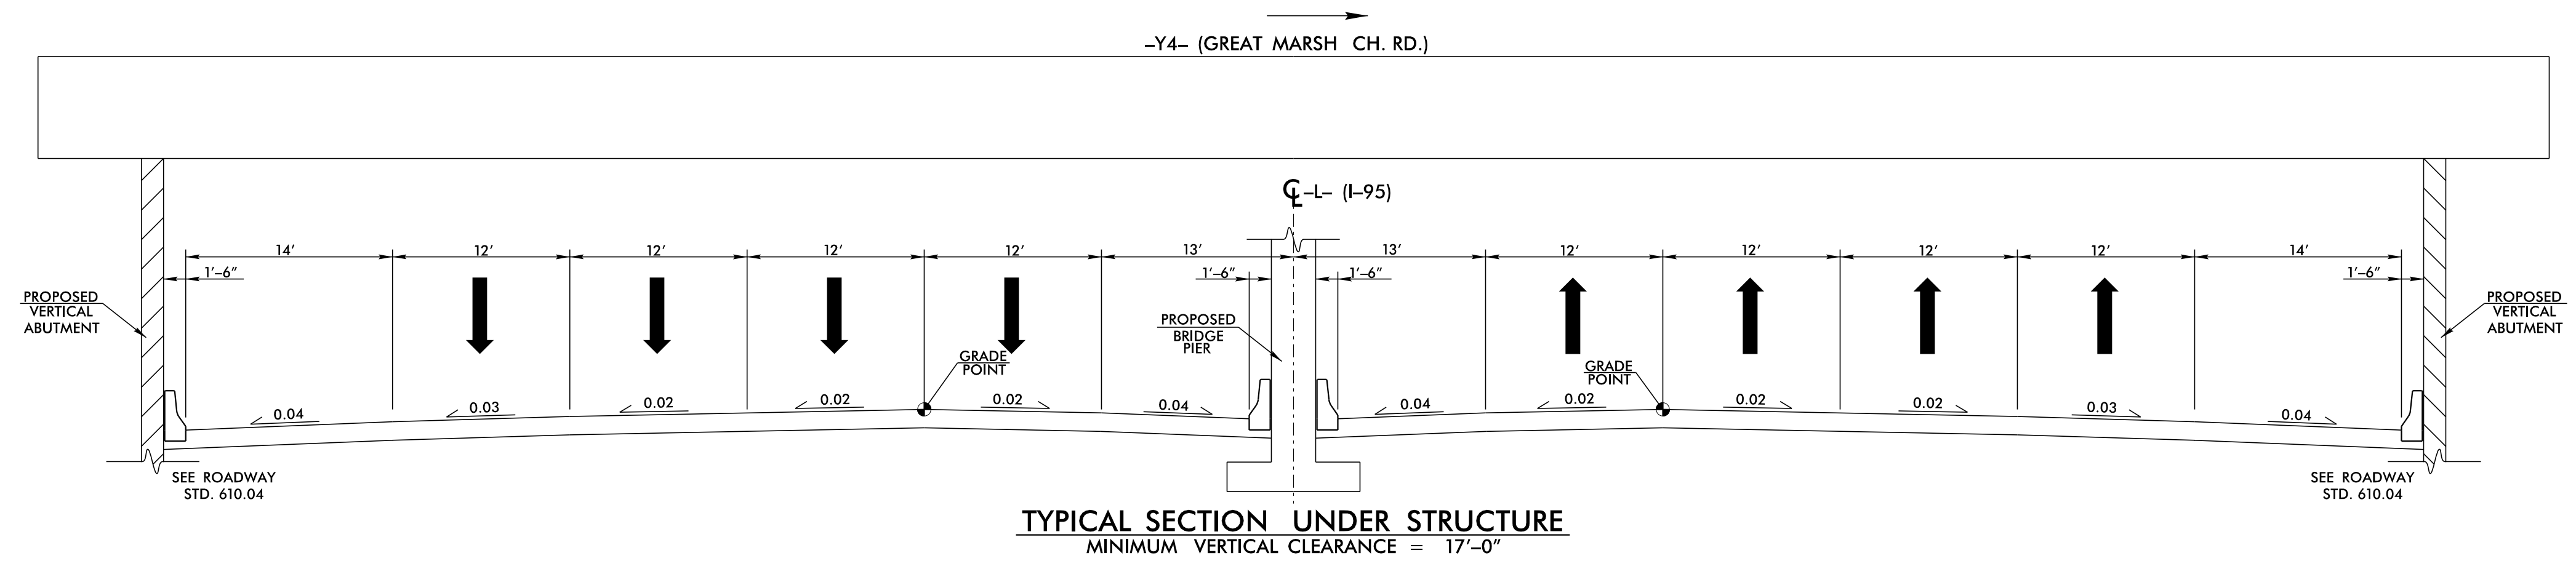

TYPICAL SECTION UNDER STRUCTURE
MINIMUM VERTICAL CLEARANCE = 17'-0"

4/15/2009
R:\Projects\1-5987B\rdy_TYP_BRG.dgn
CCK82519