

6/2/09


PROJECT REFERENCE NO. 1-5987B SHEET NO. 2A-14

ROADWAY DESIGN ENGINEER
MOTT MACDONALD 1 & E, LLC
LICENSE NO. 7-0669

DOCUMENT NOT CONSIDERED FINAL
UNLESS ALL SIGNATURES COMPLETED

Prepared in the Office of: **M** MOTT MACDONALD 7521 Purfoy Rd., Suite 115 Fuquay-Varina, NC 27526 www.mottmac.com/americas

BRIDGE AT -L- STA. 586+14.00 OVER BIG MARSH SWAMP

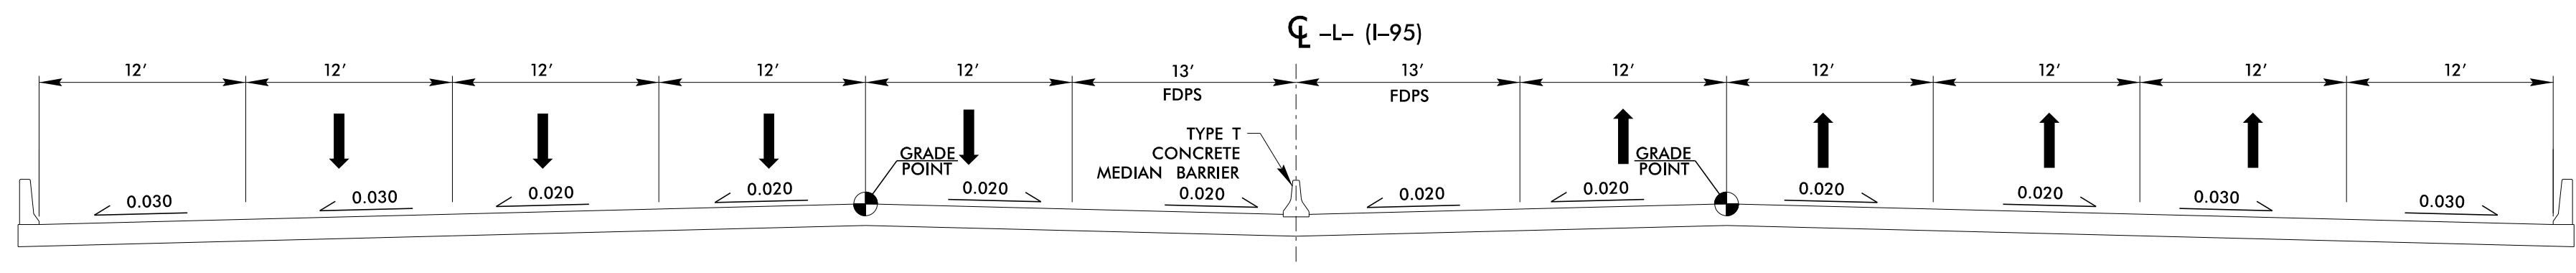

PROPOSED BRIDGE TYPICAL SECTION
-L- (I-95 WIDENING)

4/15/2009
R:\Projects\5987B\5987b_rdy_TYP_BRG.dgn
C:\Users\rdy\Documents\5987B