



6/2/09

|  |   |
|--|---|
| PROJECT REFERENCE NO.<br>I-5987B   | SHEET NO.<br>2A-15  |
| ROADWAY DESIGN ENGINEER<br>DAVID C. WALKER<br>Professional Seal<br>MOTT MACDONALD I & E, LLC<br>LICENSE NO. 7-0669 |   |
| <b>DOCUMENT NOT CONSIDERED FINAL<br/>UNLESS ALL SIGNATURES COMPLETED</b>   |   |
| Prepared in the Office of:   | <b>M</b><br>MOTT MACDONALD<br>7521 Purfoy Rd., Suite 115<br>Fuquay-Varina, NC 27526<br>www.mottmac.com/americas |

# BRIDGE AT -L- STA. 617 + 12.20 OVER -Y5- STA. 40 + 91.02

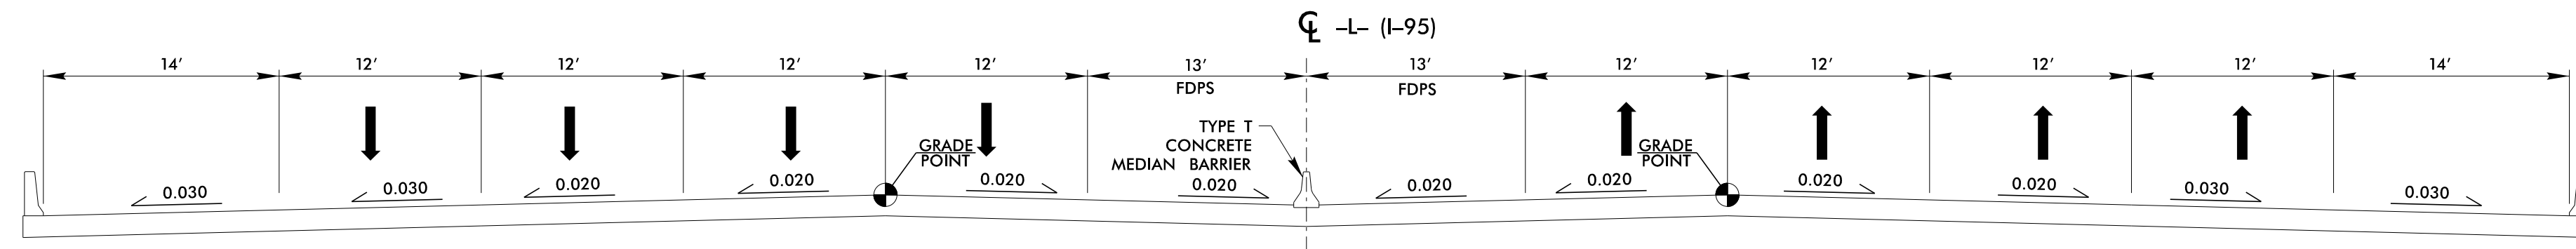

PROPOSED BRIDGE TYPICAL SECTION  
-L- (I-95 WIDENING)

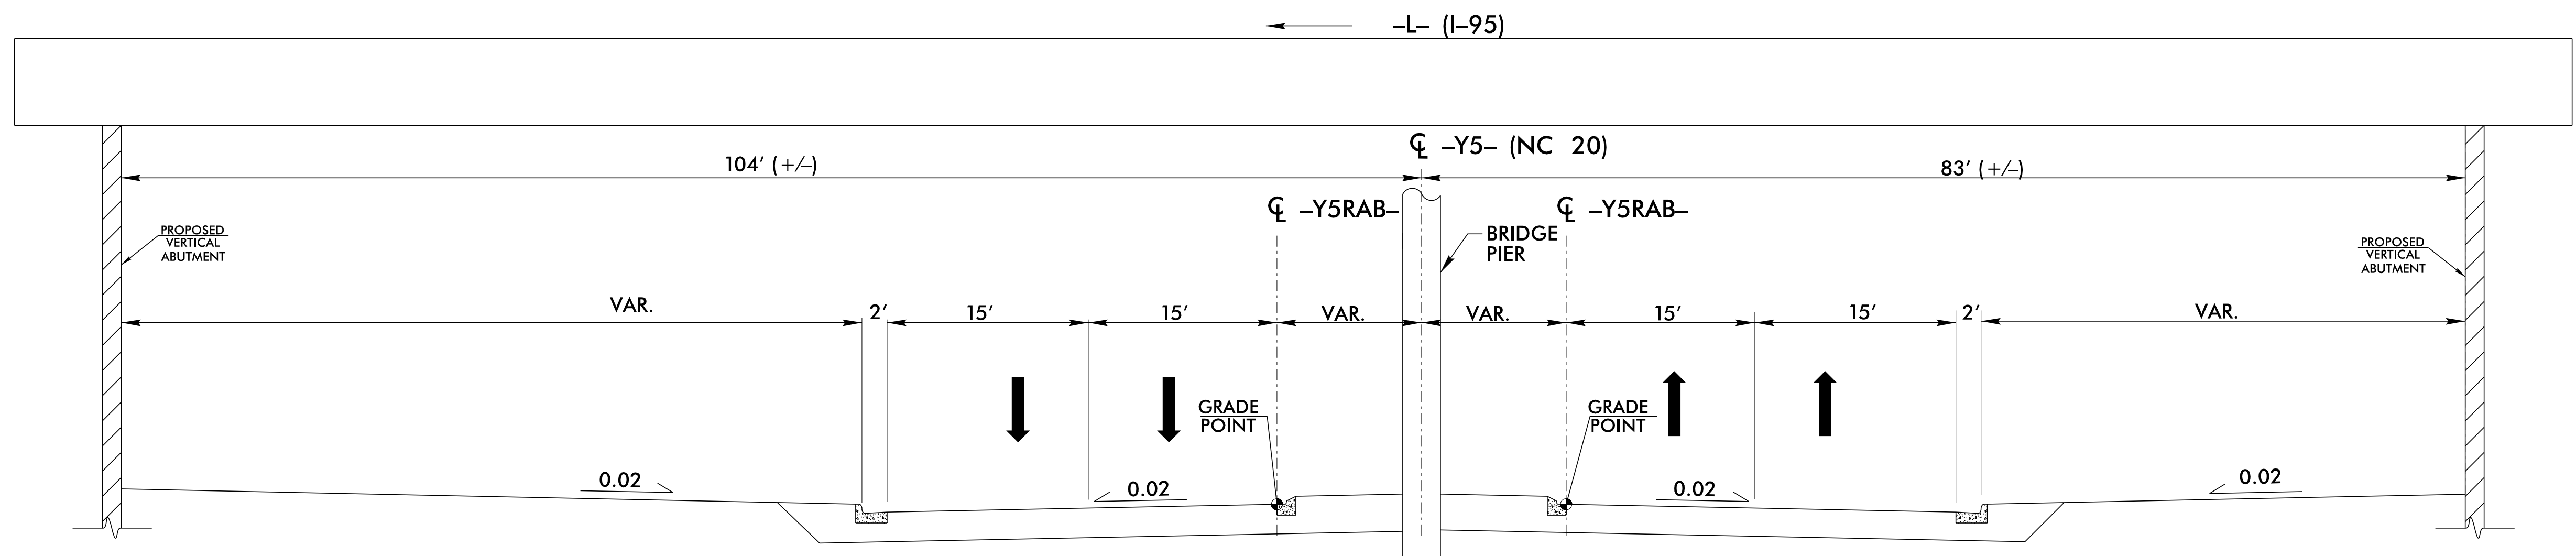

TYPICAL SECTION UNDER STRUCTURE  
MINIMUM VERTICAL CLEARANCE = 15'-6"

4/15/2009  
F:\Projects\5987B\Proj\5987b\_rdy\_TYP\_BRG.dgn  
DWG: 2/15