





6/2/99

PROJECT REFERENCE NO. 1-5987B	SHEET NO. 2A-16
ROADWAY DESIGN ENGINEER 	
WETHERILL ENGINEERING, LLC. LICENSE NO. F-0377	
DOCUMENT NOT CONSIDERED FINAL UNLESS ALL SIGNATURES COMPLETED	
 1223 Jones Franklin Rd. Raleigh, N.C. 27606 License No. F-0377 Bus: 919 851 8077 Fax: 919 851 8107	
TRANSPORTATION PLANNING/DESIGN - BRIDGE/STRUCTURE DESIGN CIVIL/SITE DESIGN - GIS/GPS - CONSTRUCTION OBSERVATION	

BRIDGE AT -Y1B- STA. 29 + 51.04 OVER -L- STA. 702 + 75.43

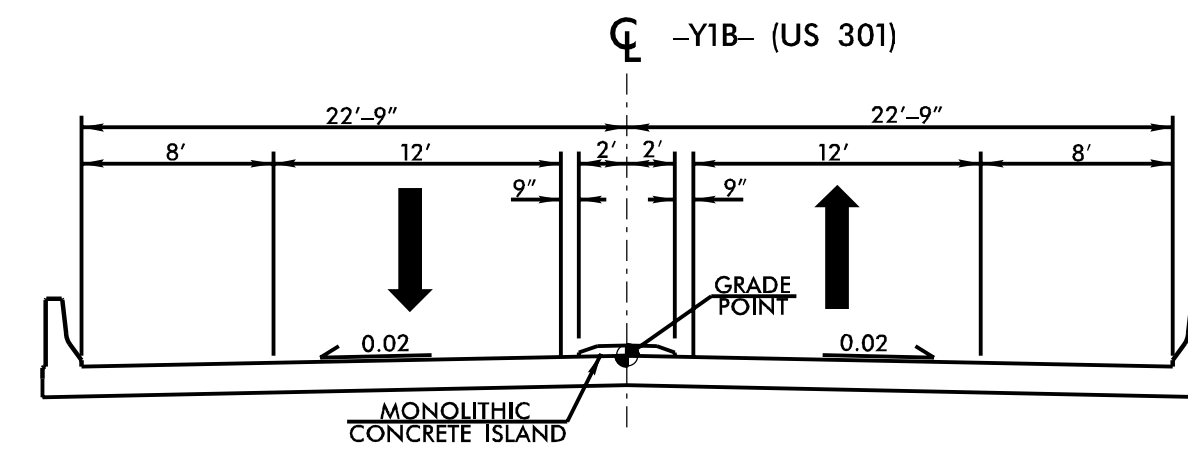

STRUCTURE TYPICAL SECTION

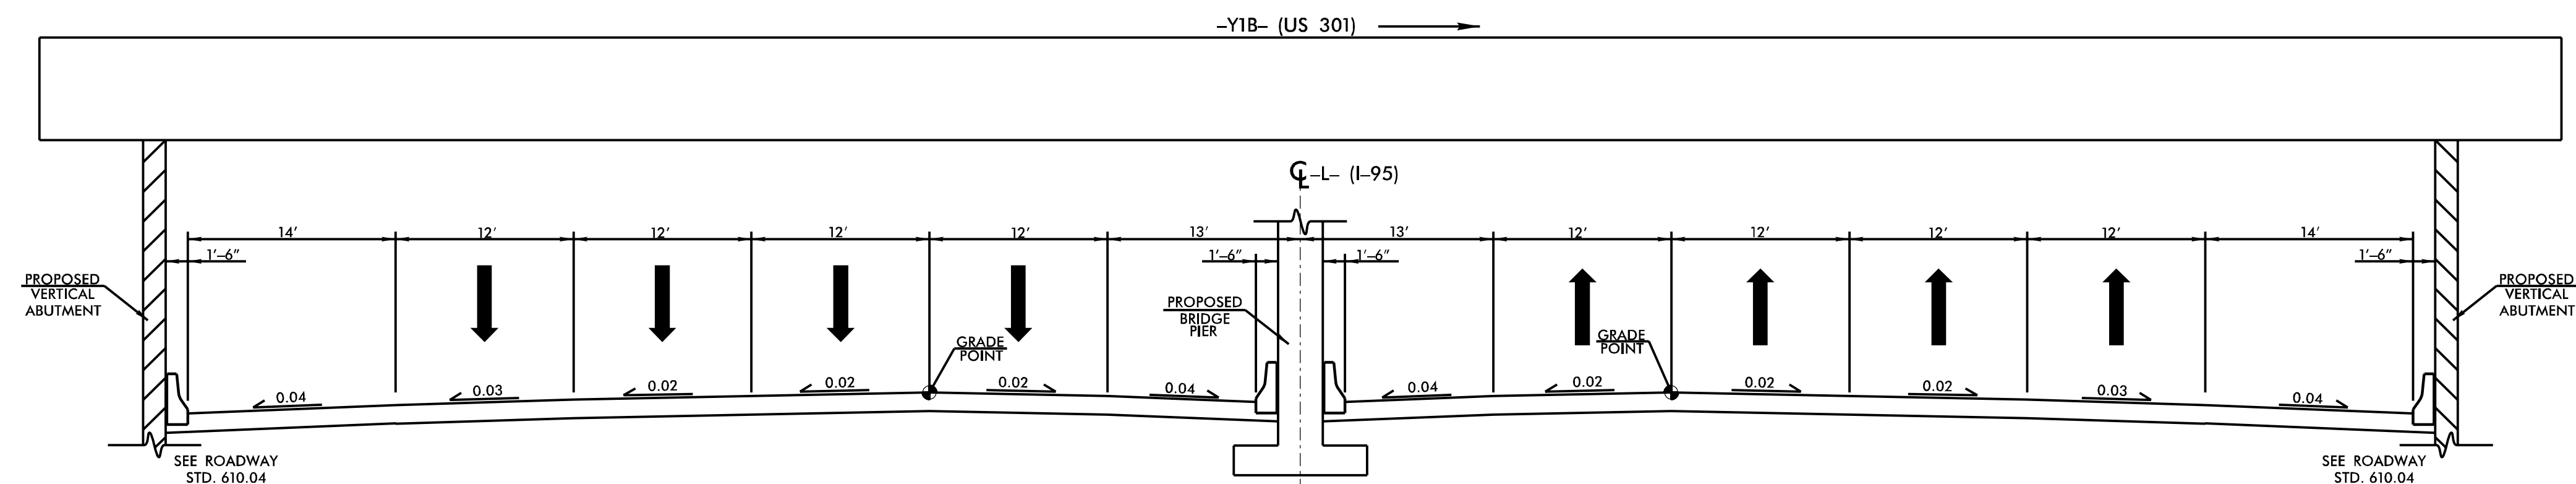

TYPICAL SECTION UNDER STRUCTURE
MINIMUM VERTICAL CLEARANCE = 17'-0"

4/28/2002
R:\28\2002\1-5987b_r.dwg
TYP_BRG.dgn