


6/2/09

ROADWAY DESIGN ENGINEER




MOTT MACDONALD I & E, LLC
LICENSE NO. 7-0669


**DOCUMENT NOT CONSIDERED FINAL
UNLESS ALL SIGNATURES COMPLETED**

Prepared in the Office of: **M**
MOTT MACDONALD I & E, LLC
7521 Purfoy Rd., Suite 115
Fuquay-Varina, NC 27526
www.mottmac.com/americas

BRIDGE AT -Y6- STA. 30+28.11 OVER -L- STA. 761+20.96

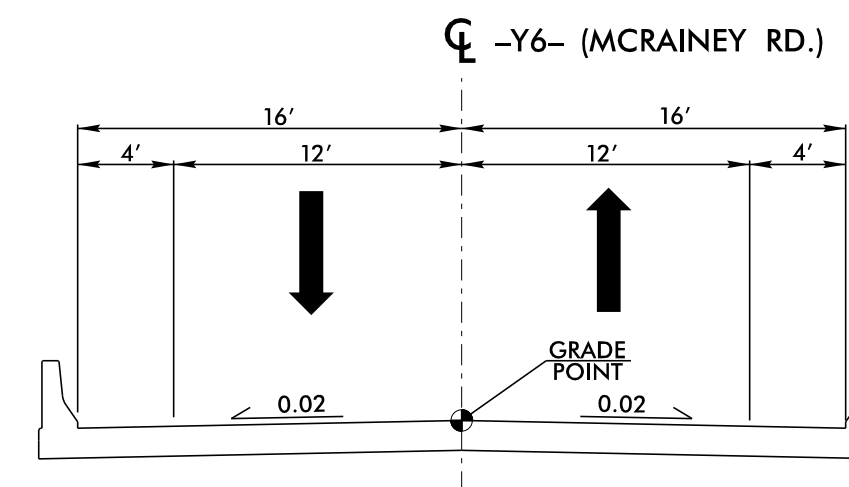

STRUCTURE TYPICAL SECTION

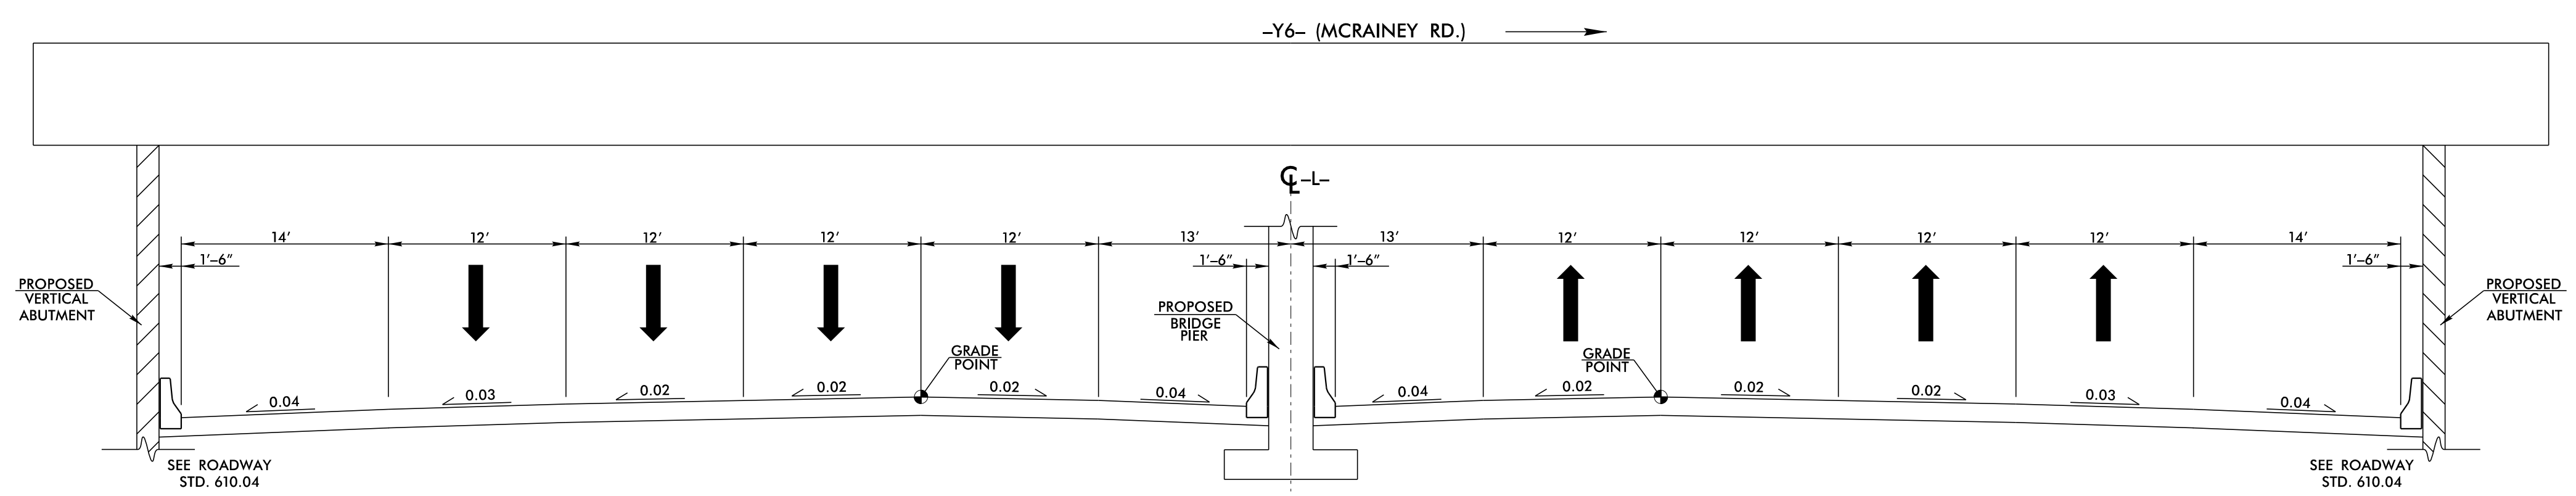

TYPICAL SECTION UNDER STRUCTURE
MINIMUM VERTICAL CLEARANCE = 17'-0"

4/15/2009
 R:\Projects\1-5987B\1-5987B-rdy_TYP_BRG.dgn
 00:00:00