


6/2/09

PROJECT REFERENCE NO. SHEET NO.

1-5987B

2A-18

ROADWAY DESIGN ENGINEER

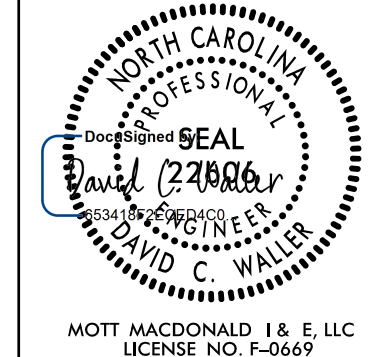


MOTT MACDONALD I & E, LLC
LICENSE NO. 7-0669

**DOCUMENT NOT CONSIDERED FINAL
UNLESS ALL SIGNATURES COMPLETED**

Prepared in the Office of:

M MOTT MACDONALD
7521 Purfoy Rd., Suite 115
Fuquay-Varina, NC 27526
www.mottmac.com/americas

BRIDGE AT -L- STA. 803+15.00 OVER LITTLE MARSH SWAMP

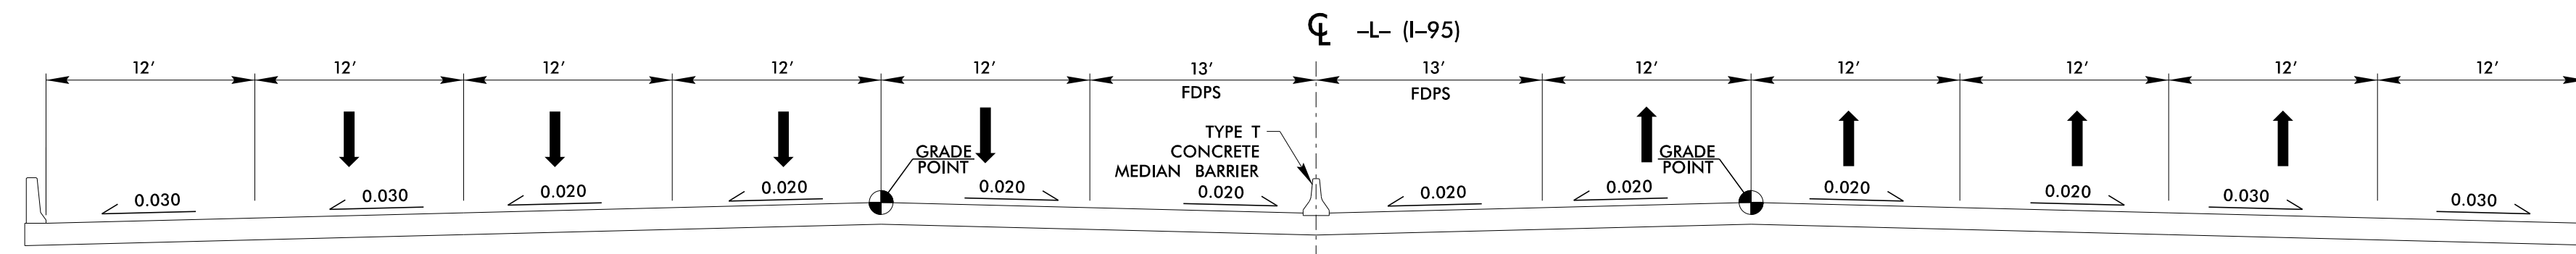

PROPOSED BRIDGE TYPICAL SECTION
-L- (I-95 WIDENING)

4/15/2009
R:\Projects\1-5987B\rdj_TYP_BRG.dgn
00000000