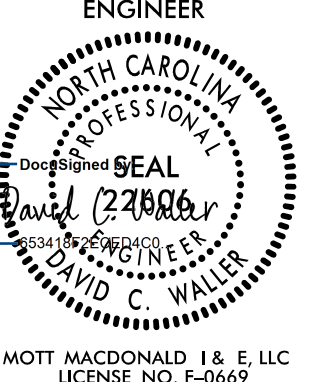

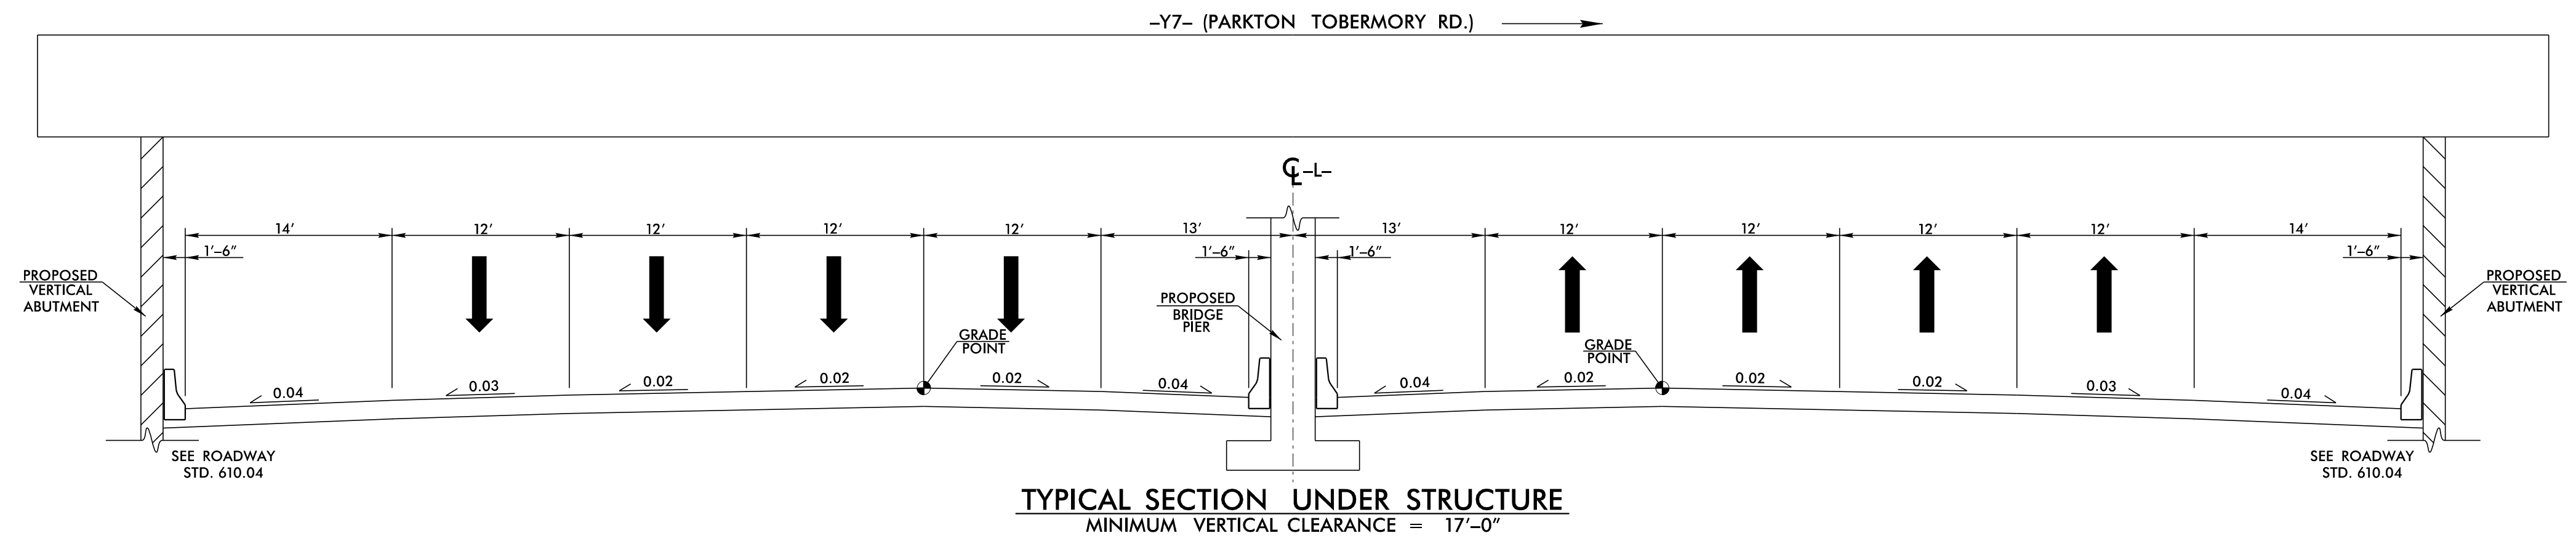
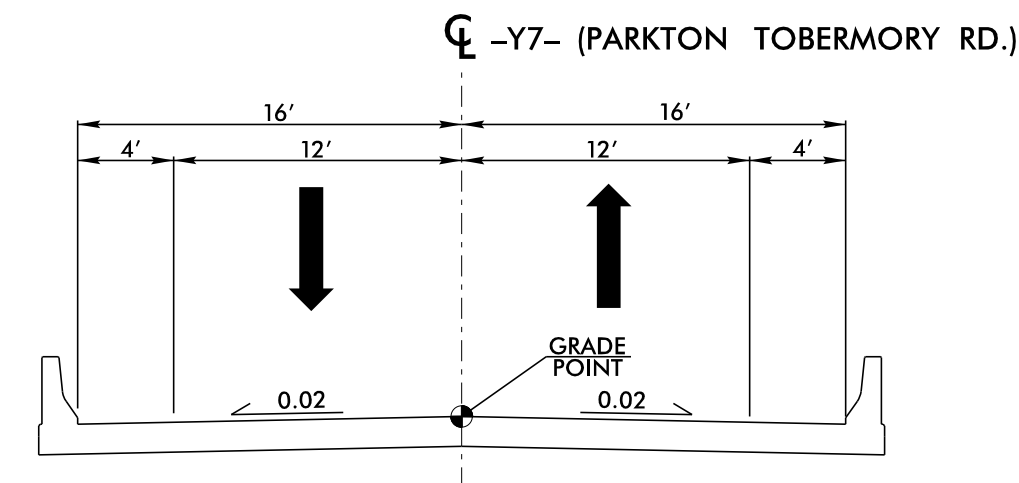


6/2/09

PROJECT REFERENCE NO. 1-5987B	SHEET NO. 2A-19
ROADWAY DESIGN ENGINEER  MOTT MACDONALD I & E, LLC LICENSE NO. 7-0669	
<b>DOCUMENT NOT CONSIDERED FINAL UNLESS ALL SIGNATURES COMPLETED</b>	
Prepared in the Office of:	 7521 Purfoy Rd., Suite 115 Fuquay-Varina, NC 27526 www.mottmac.com/americas

# BRIDGE AT -Y7- STA. 29 + 70.72 OVER -L- STA. 883 + 36.60



4/15/2009  
R:\Projects\1-5987B\rdy\_TYP\_BRG.dgn  
DCK82519