
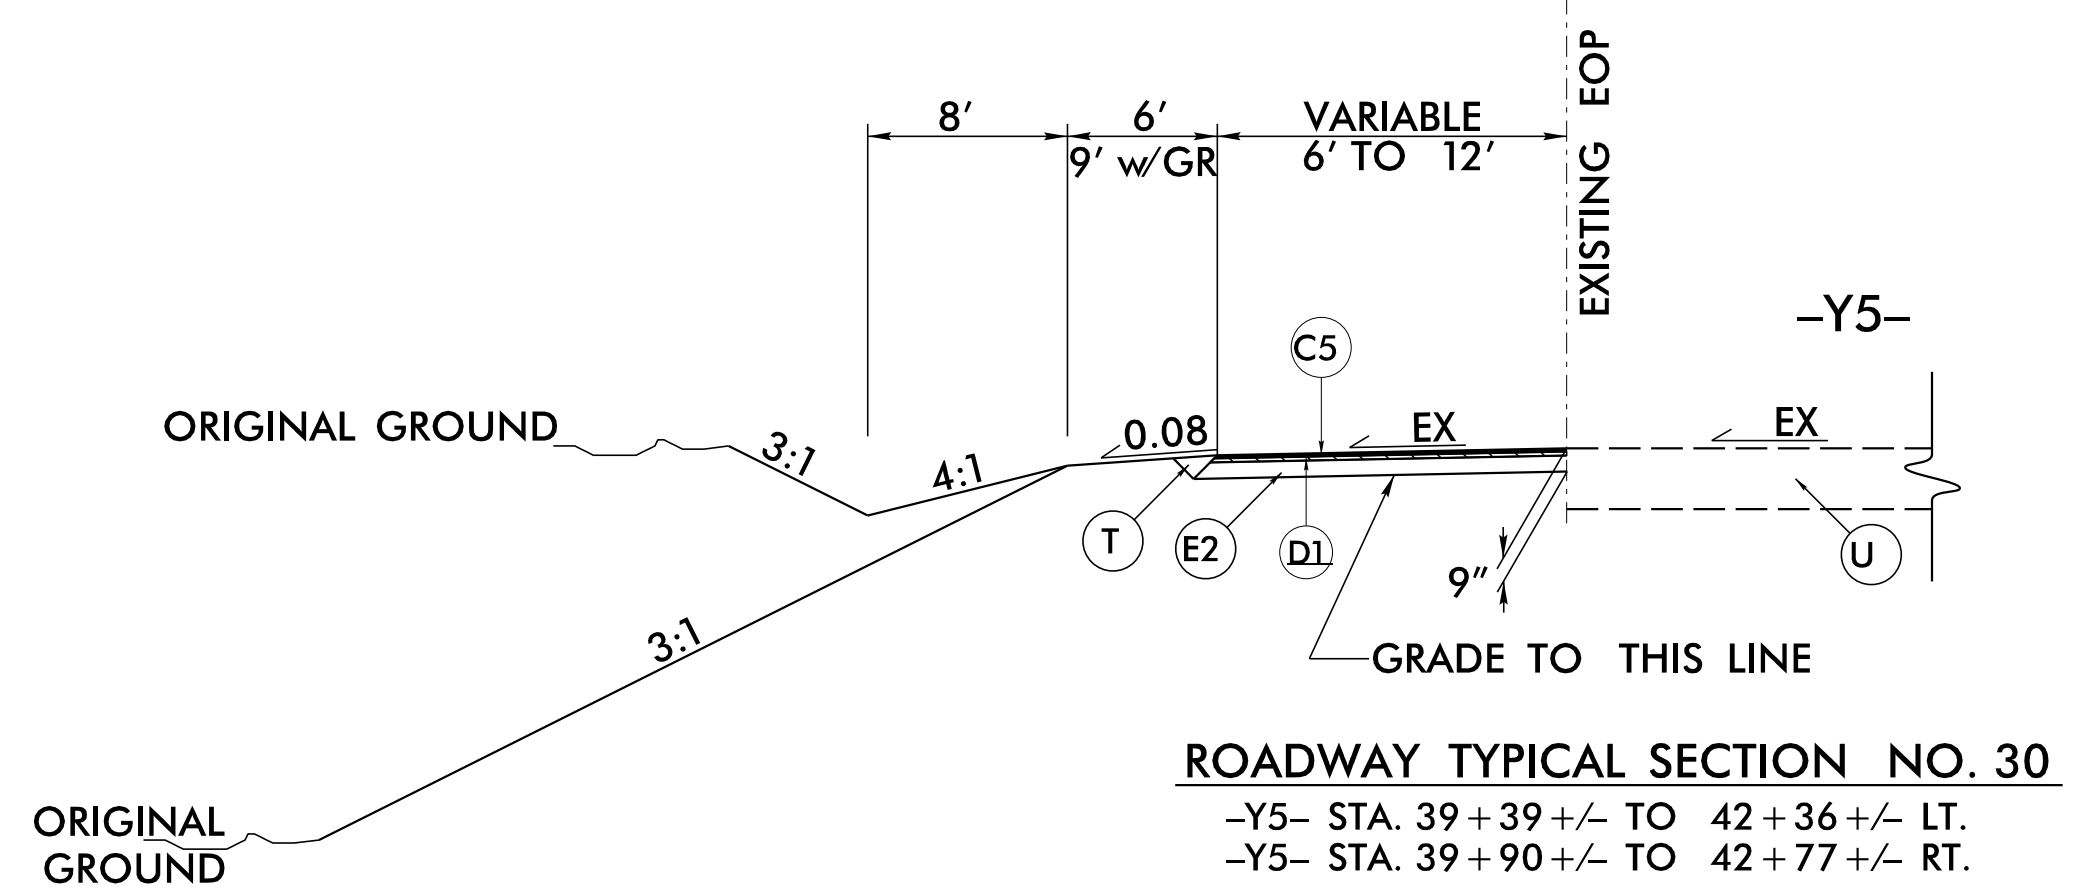
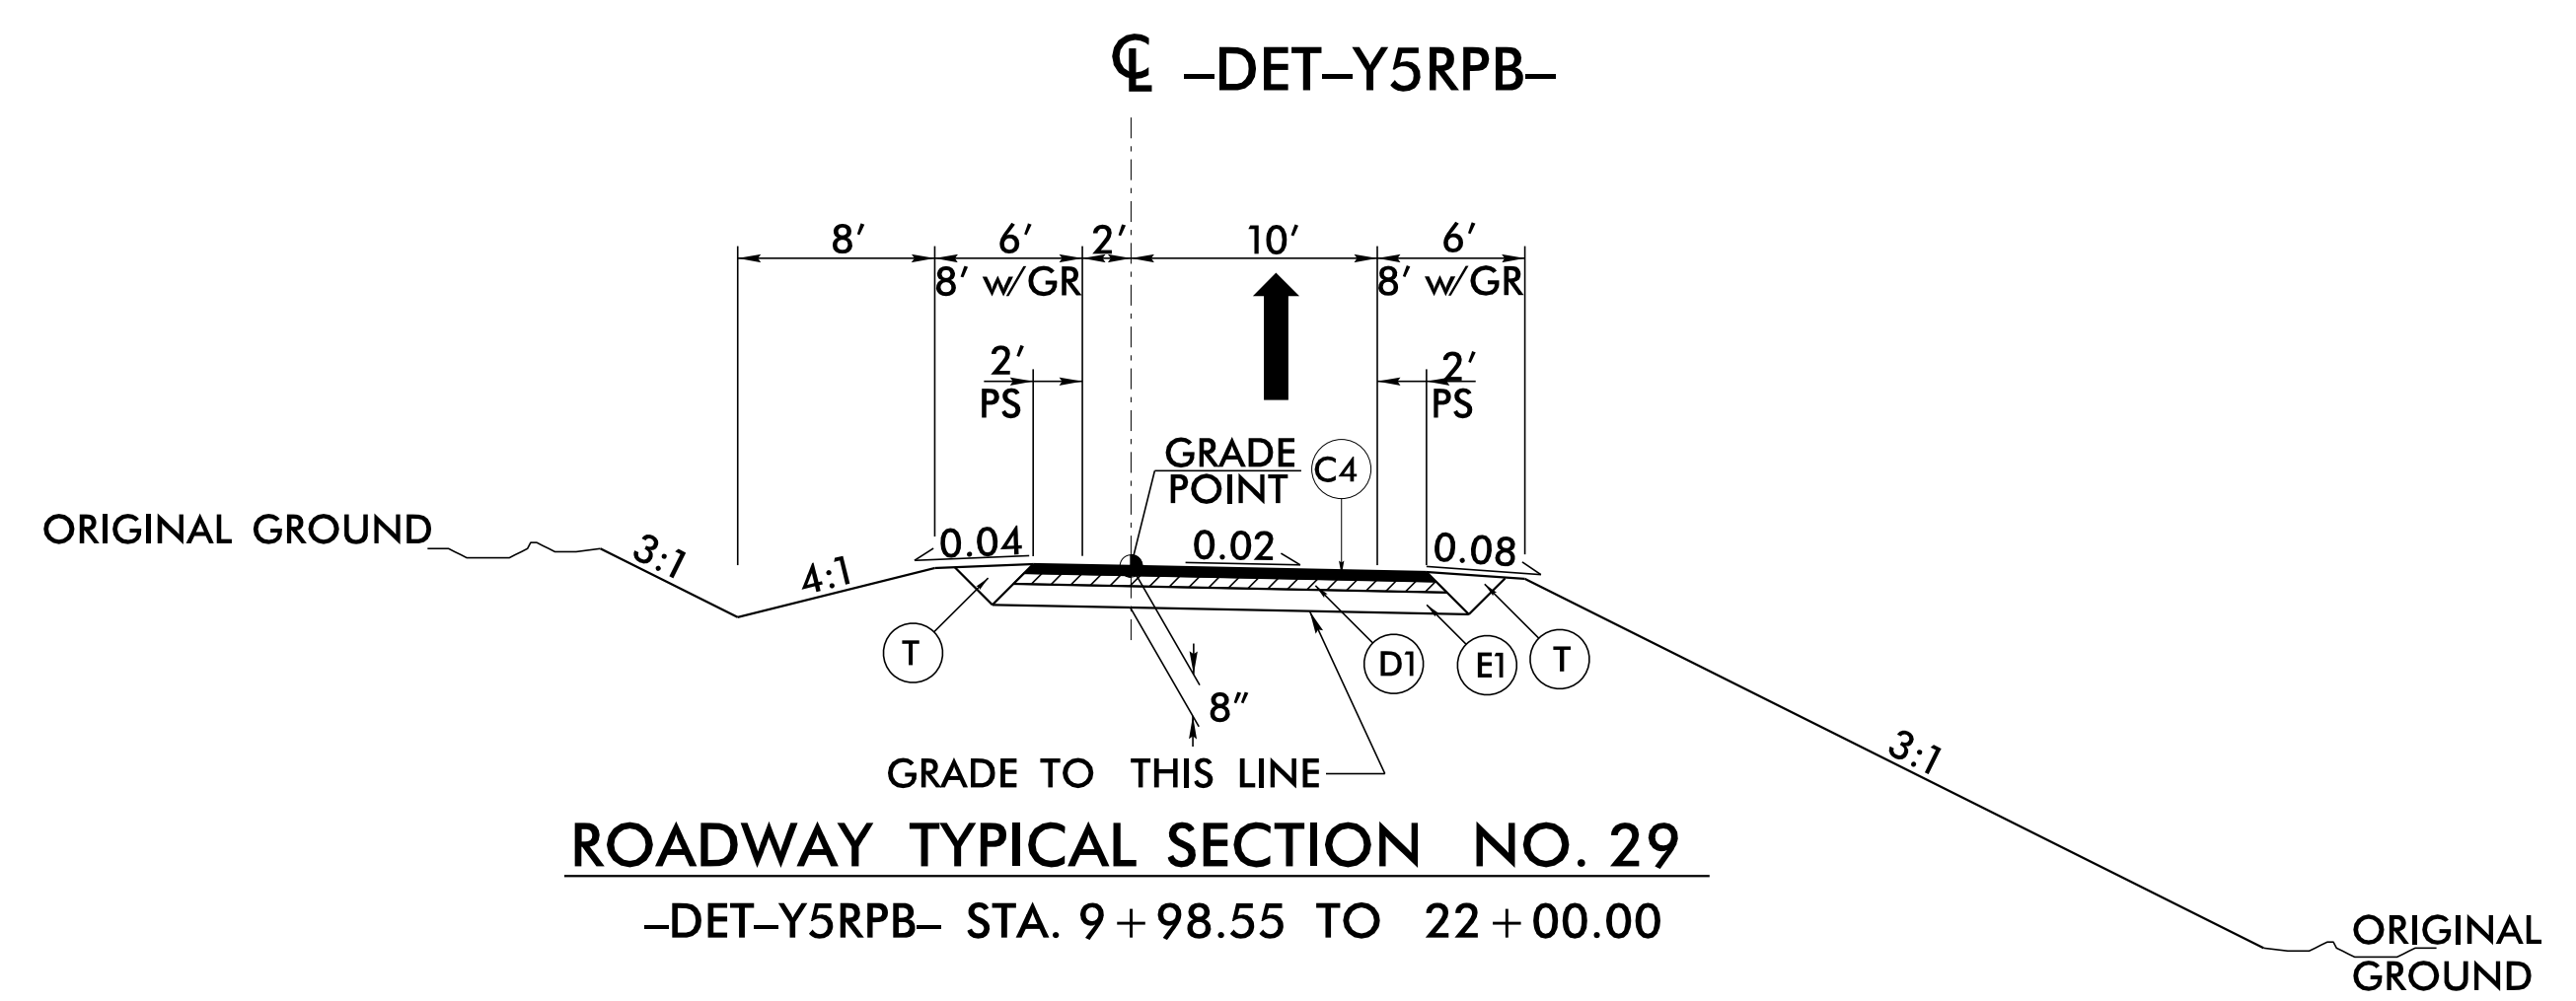
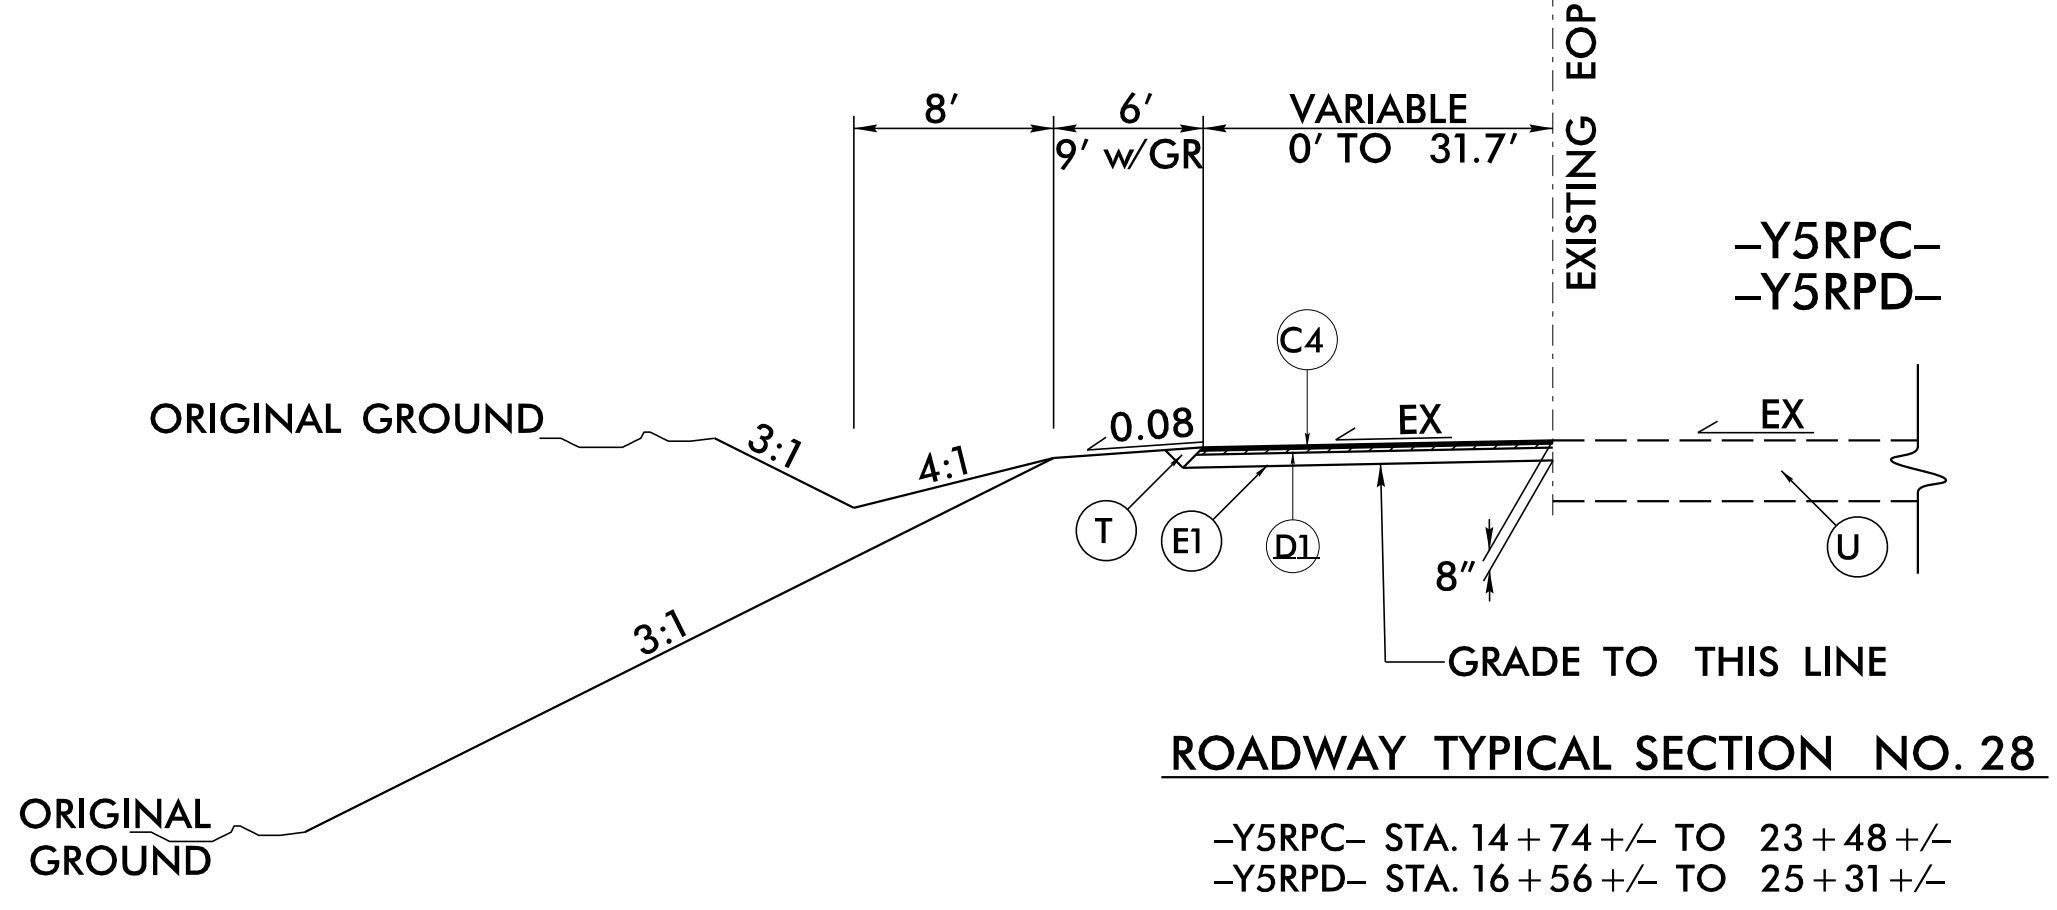


6/2/2022

PAVEMENT SCHEDULE (FINAL TEMPORARY PAVEMENT DESIGN - 1/7/22)	
C4	1.5" S9.5C
C5	2" S9.5C
D1	2.5" I19.0C
E1	4" B25.0C
E2	4.5" B25.0C
T	EARTH MATERIAL
U	EXIST. PAVEMENT

NOTE: PAVEMENT EDGE SLOPES ARE 1:1 UNLESS SHOWN OTHERWISE.

TEMPORARY PAVEMENT TYPICAL SECTIONS

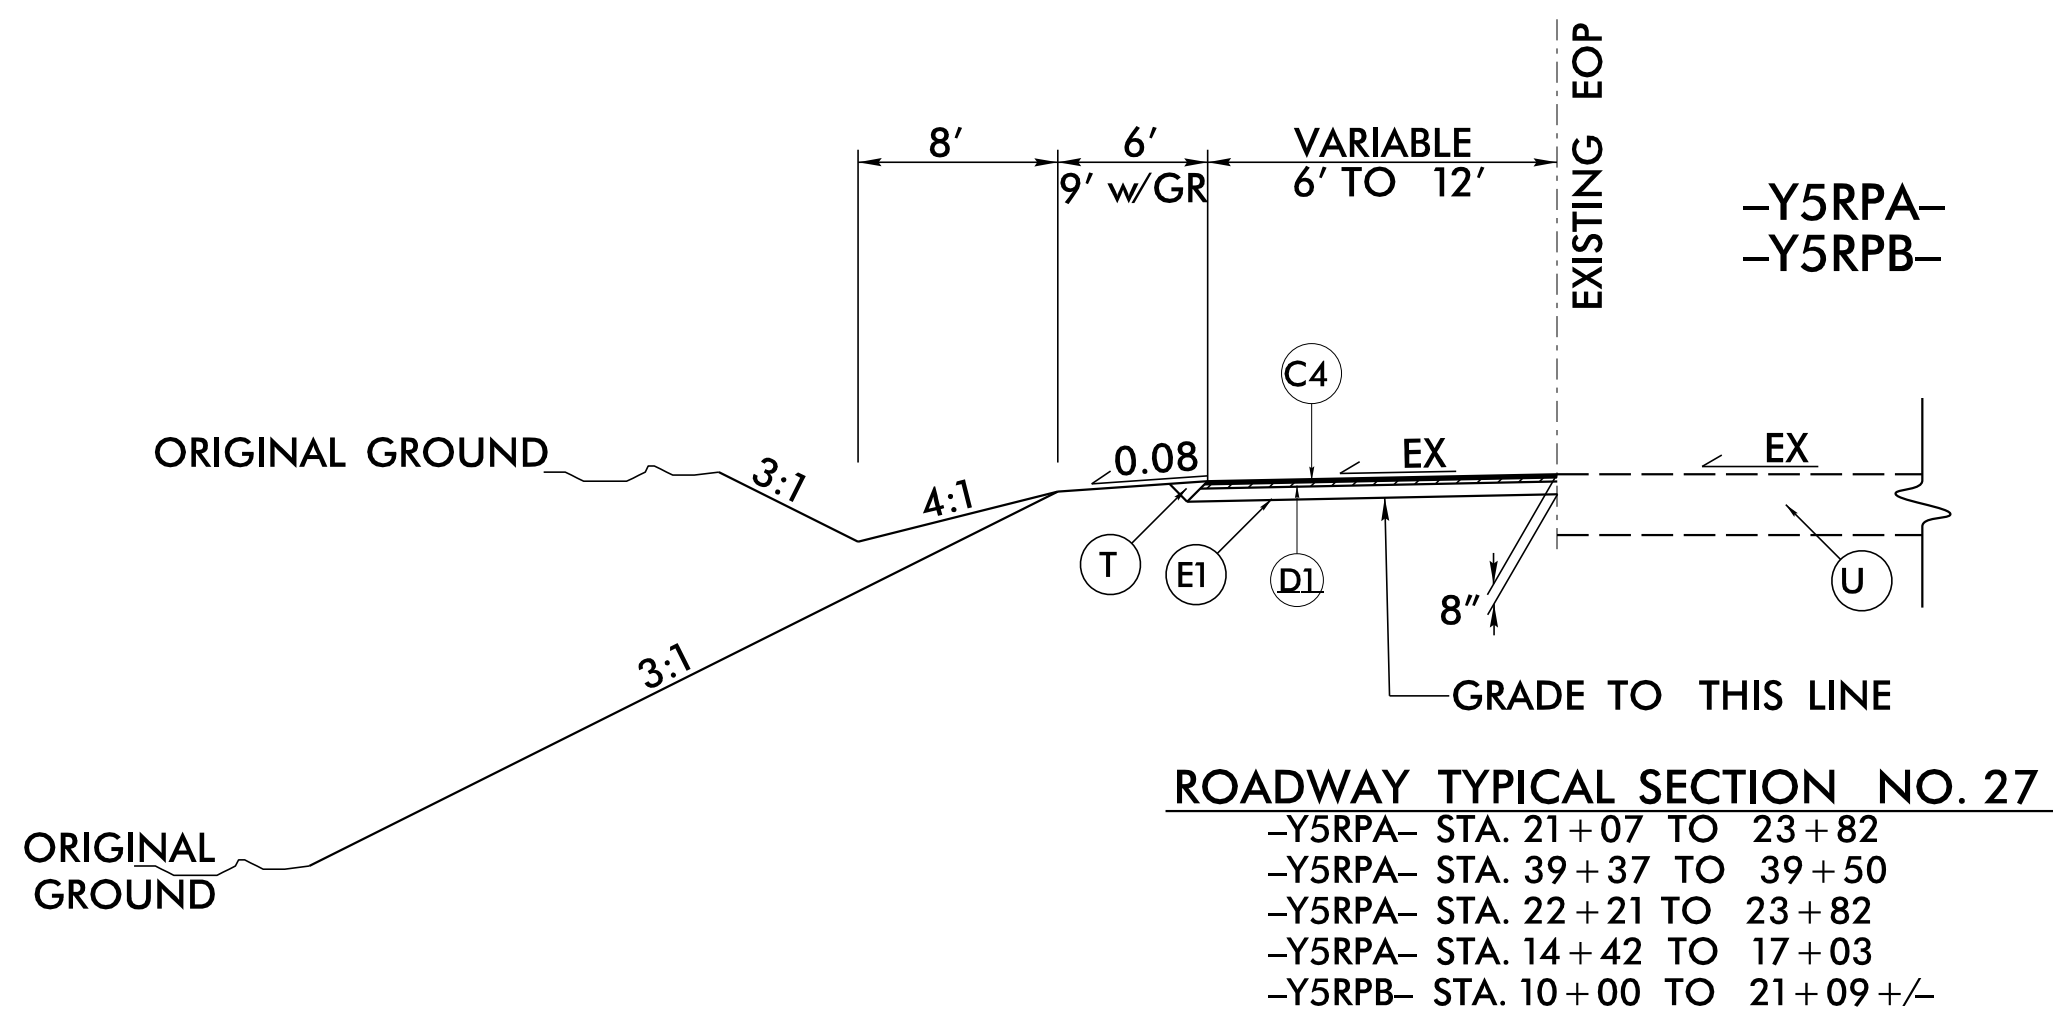

PROJECT REFERENCE NO. 1-5987B	SHEET NO. 2A-21
ROADWAY DESIGN ENGINEER DAVID C. WALKER Professional Seal No. 22606	PAVEMENT DESIGN ENGINEER ANDREW D. WALKO Professional Seal No. 04580
MOTT MACDONALD 1 & E, LLC LICENSE NO. F-0669	
DOCUMENT NOT CONSIDERED FINAL UNLESS ALL SIGNATURES COMPLETED	
Prepared in the Office of:	M MOTT MACDONALD 7521 Purfoy Rd., Suite 115 Fuquay-Varina, NC 27526 www.mottmac.com/america
ETHERILL ENGINEERING	1223 Jones Franklin Rd. Raleigh, N.C. 27606 License No. F-0377 Bus: 919 851 8077 Fax: 919 851 8107
TRANSPORTATION PLANNING/DESIGN - BRIDGE/STRUCTURE DESIGN CIVIL/SITE DESIGN - GIS/GPS - CONSTRUCTION OBSERVATION	

F:\2022\1-5987B\1-5987B-TYP.dgn