


5/14/99

PROJECT REFERENCE NO. 1-5987B	SHEET NO. 87
ROADWAY DESIGN ENGINEER David R. Waller Professional Seal MOTT MACDONALD I & E, LLC LICENSE NO. F-0669	HYDRAULICS ENGINEER Allen M. Riggs Professional Seal MOTT MACDONALD I & E, LLC LICENSE NO. F-0669


**DOCUMENT NOT CONSIDERED FINAL
UNLESS ALL SIGNATURES COMPLETED**

Prepared in the Office of: **M**
MOTT MACDONALD I & E, LLC
7621 Purfoy Rd., Suite 115
Fuquay-Varina, NC 27526
www.mottmac.com/americas

-Y5RPB-

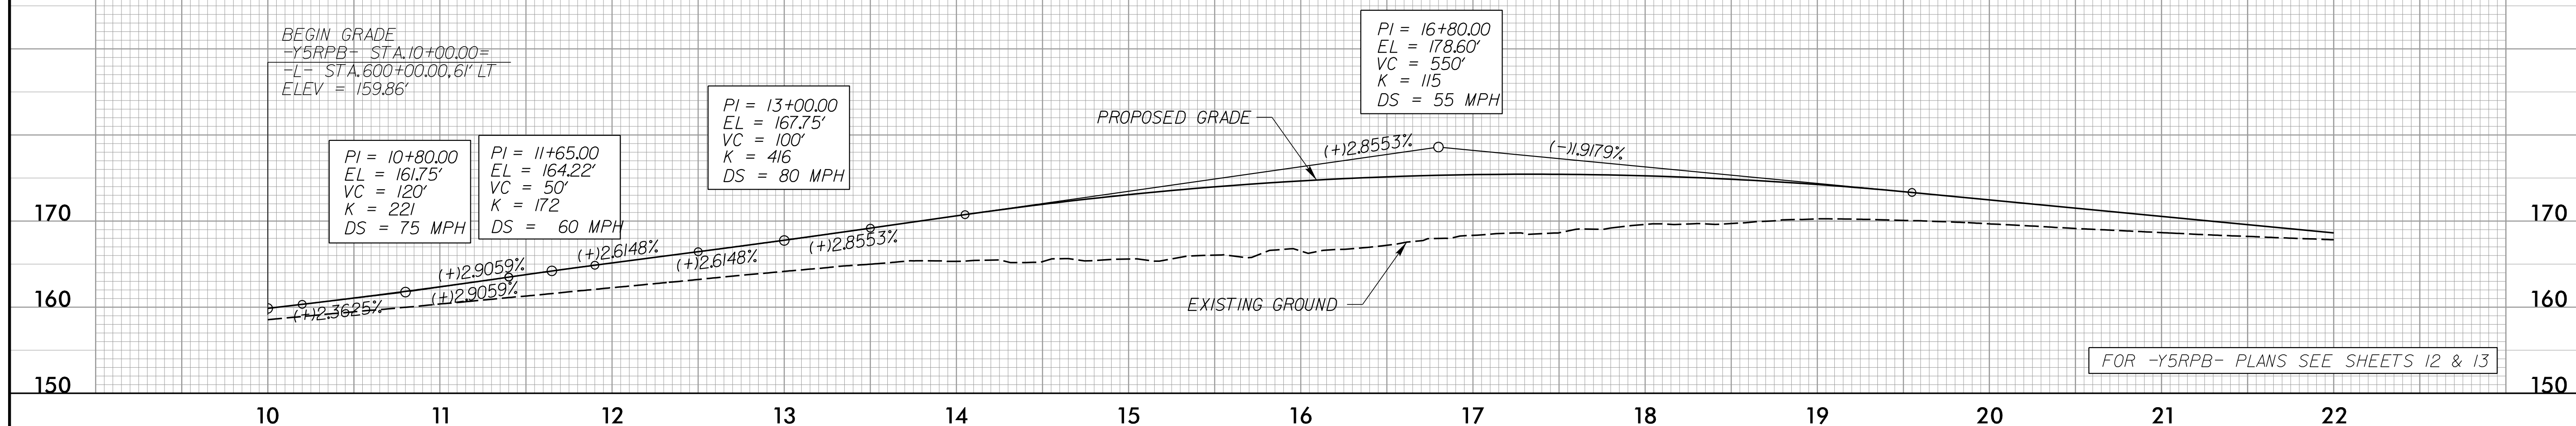

-Y5RPB-

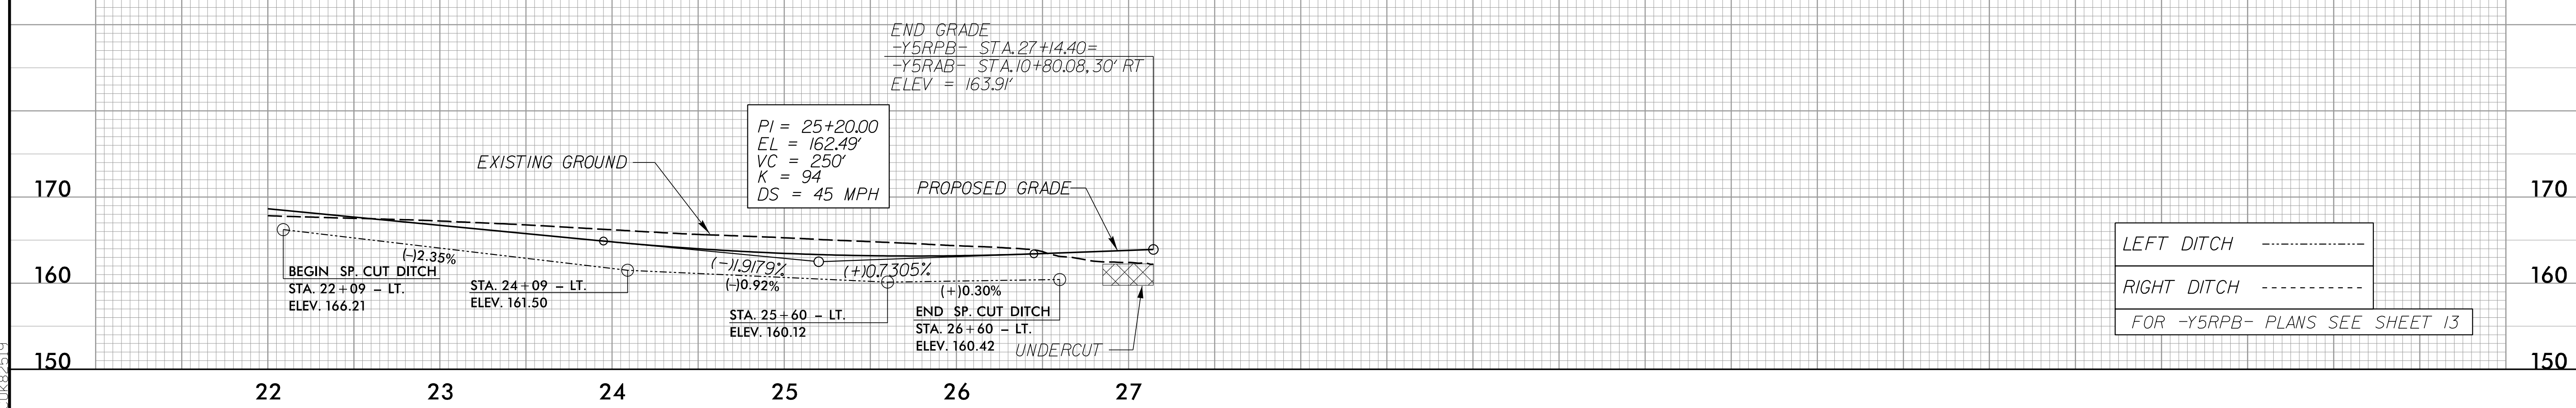

4/18/2002
F:\Projects\5987B\5987B_rdy_psh_87.pfl.dgn