



5/14/99

PROJECT REFERENCE NO. 1-5987B	SHEET NO. 88
ROADWAY DESIGN ENGINEER DAVID C. WALLER NORTH CAROLINA PROFESSIONAL SEAL 27406	HYDRAULICS ENGINEER ALEX W. RIGGS NORTH CAROLINA PROFESSIONAL SEAL 034821
MOTT MACDONALD I & E, LLC LICENSE NO. F-0669	MOTT MACDONALD I & E, LLC LICENSE NO. F-0669
DOCUMENT NOT CONSIDERED FINAL UNLESS ALL SIGNATURES COMPLETED	
Prepared in the Office of: <b>M</b> MOTT MACDONALD I & E, LLC 7621 Purfoy Rd., Suite 115 Fuquay-Varina, NC 27526 www.mottmac.com/americas	

# -Y5RPC-

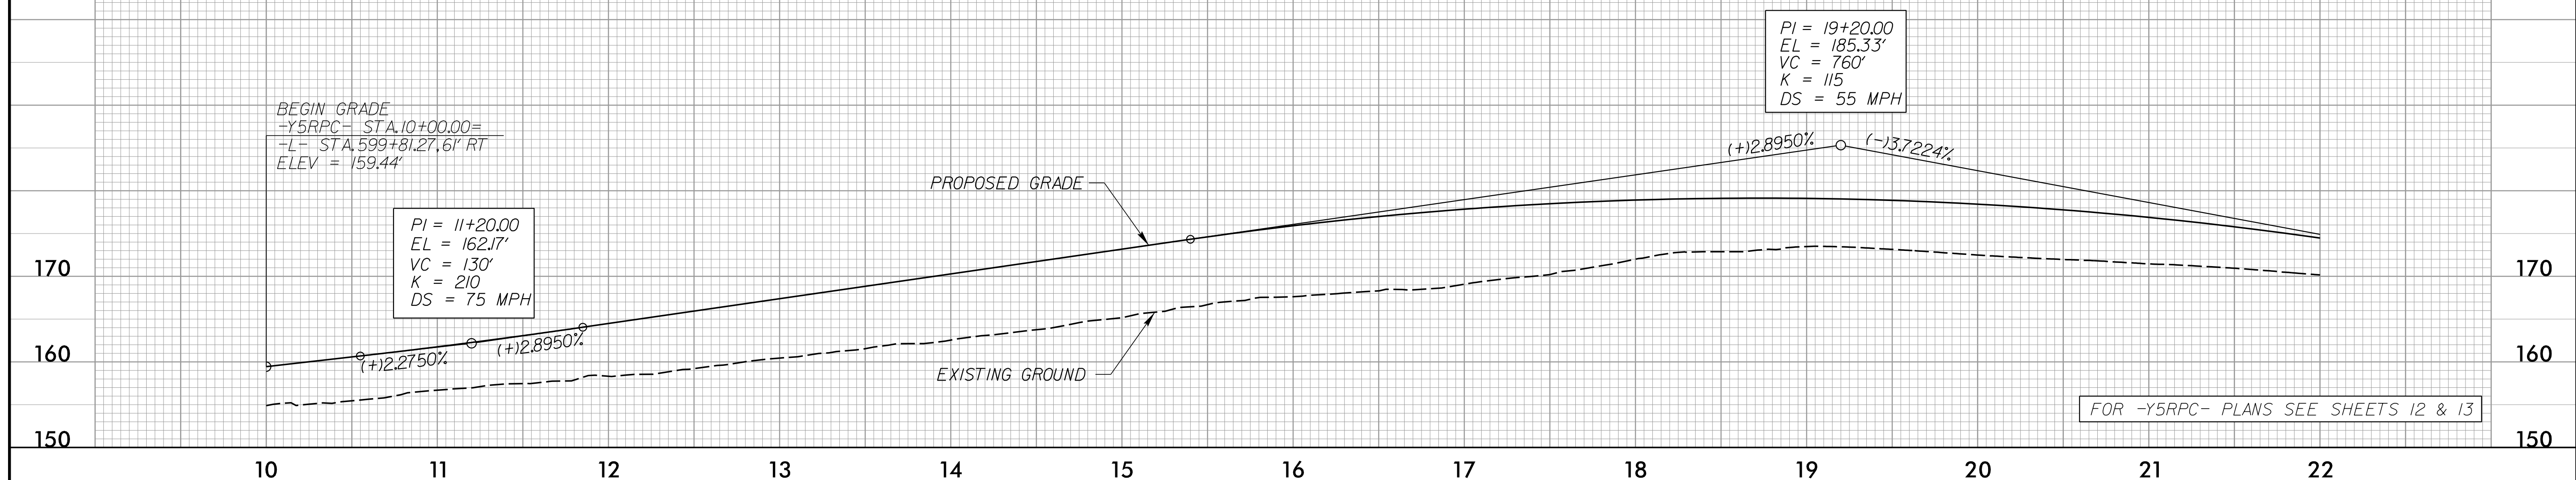

# -Y5RPC-

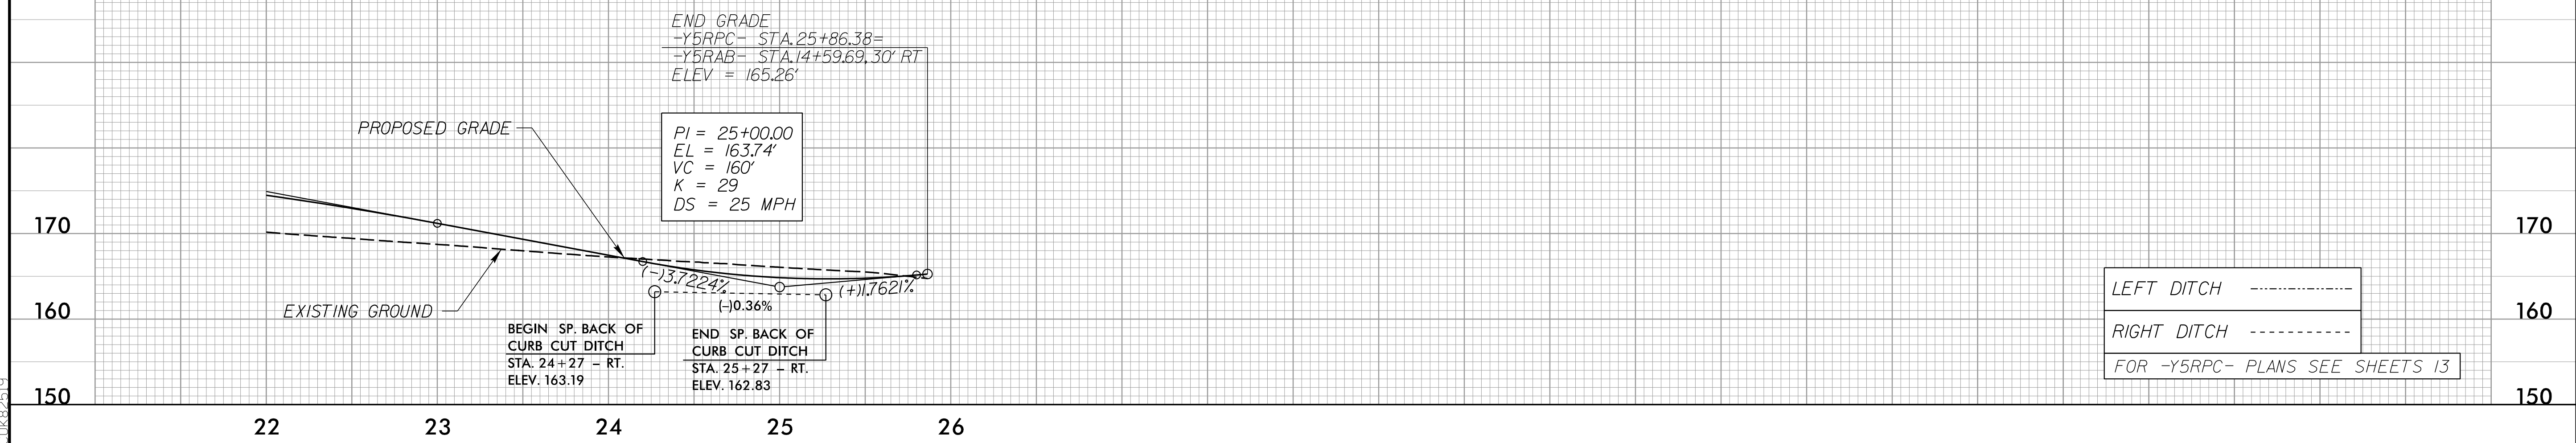

4/16/2002  
4:\Projects\5987B\Proj\5987B\_rdy\_psh\_88.pfl.dgn  
DWG: 8/25/99