
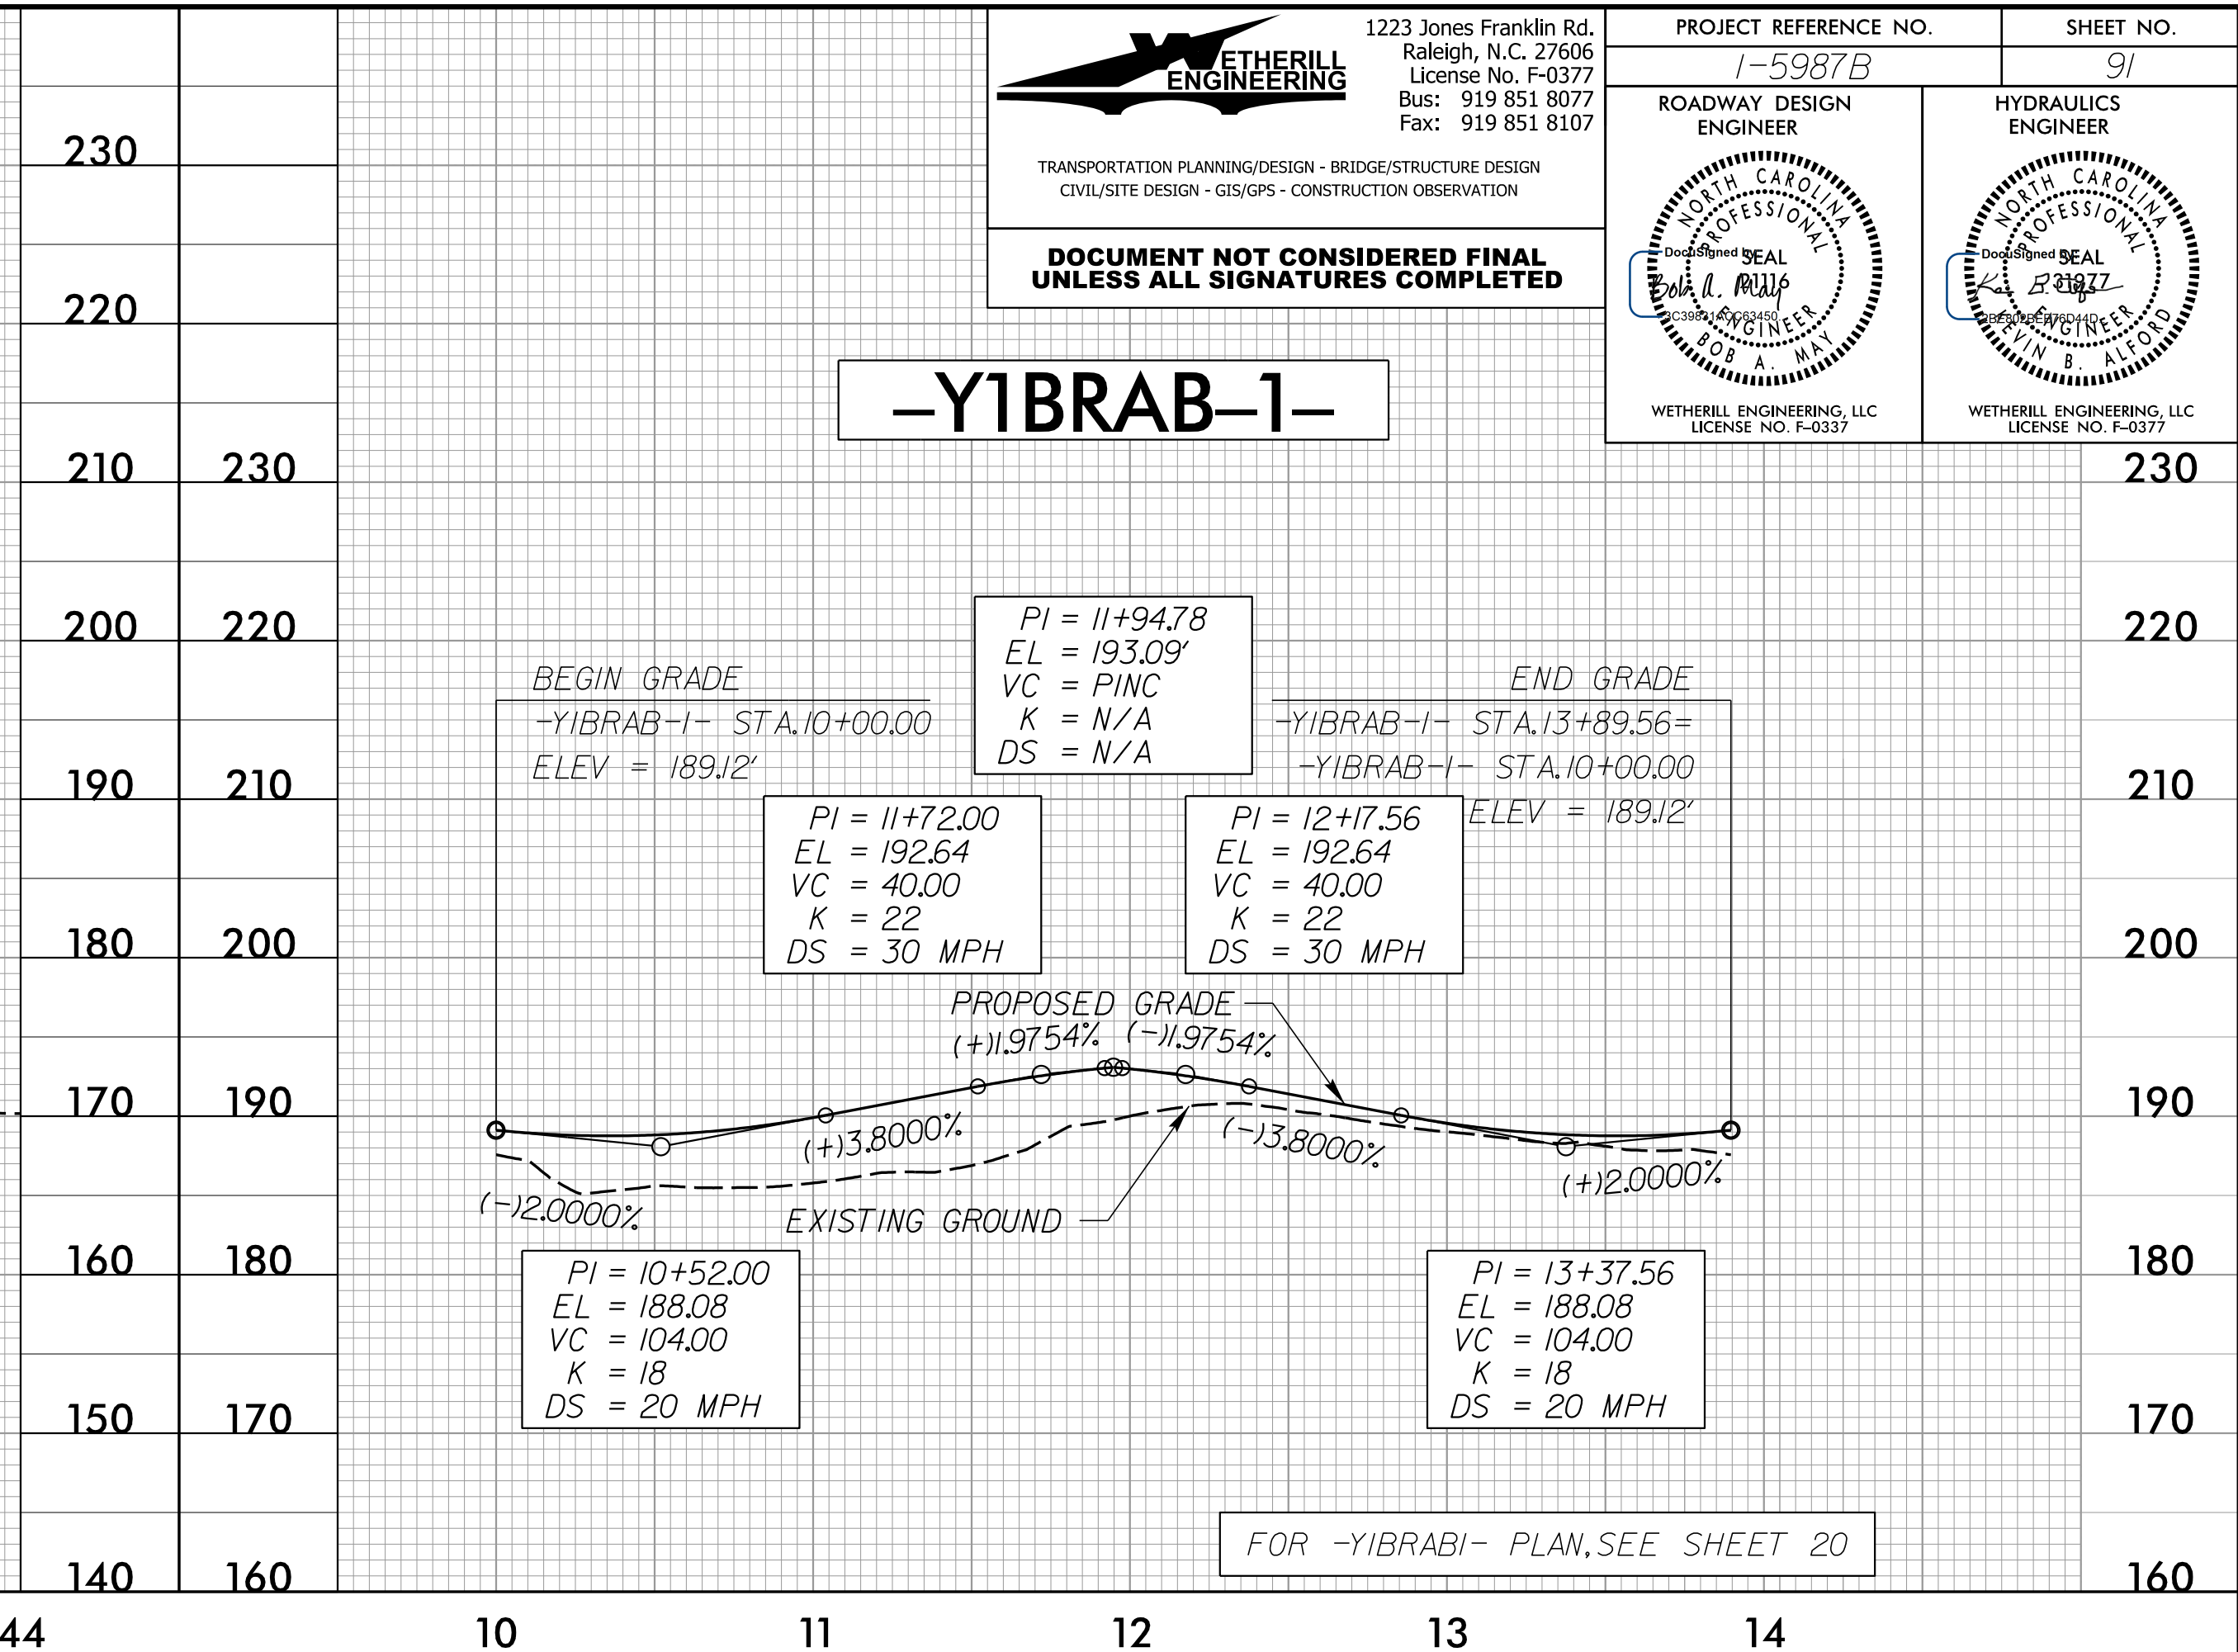


5/28/99

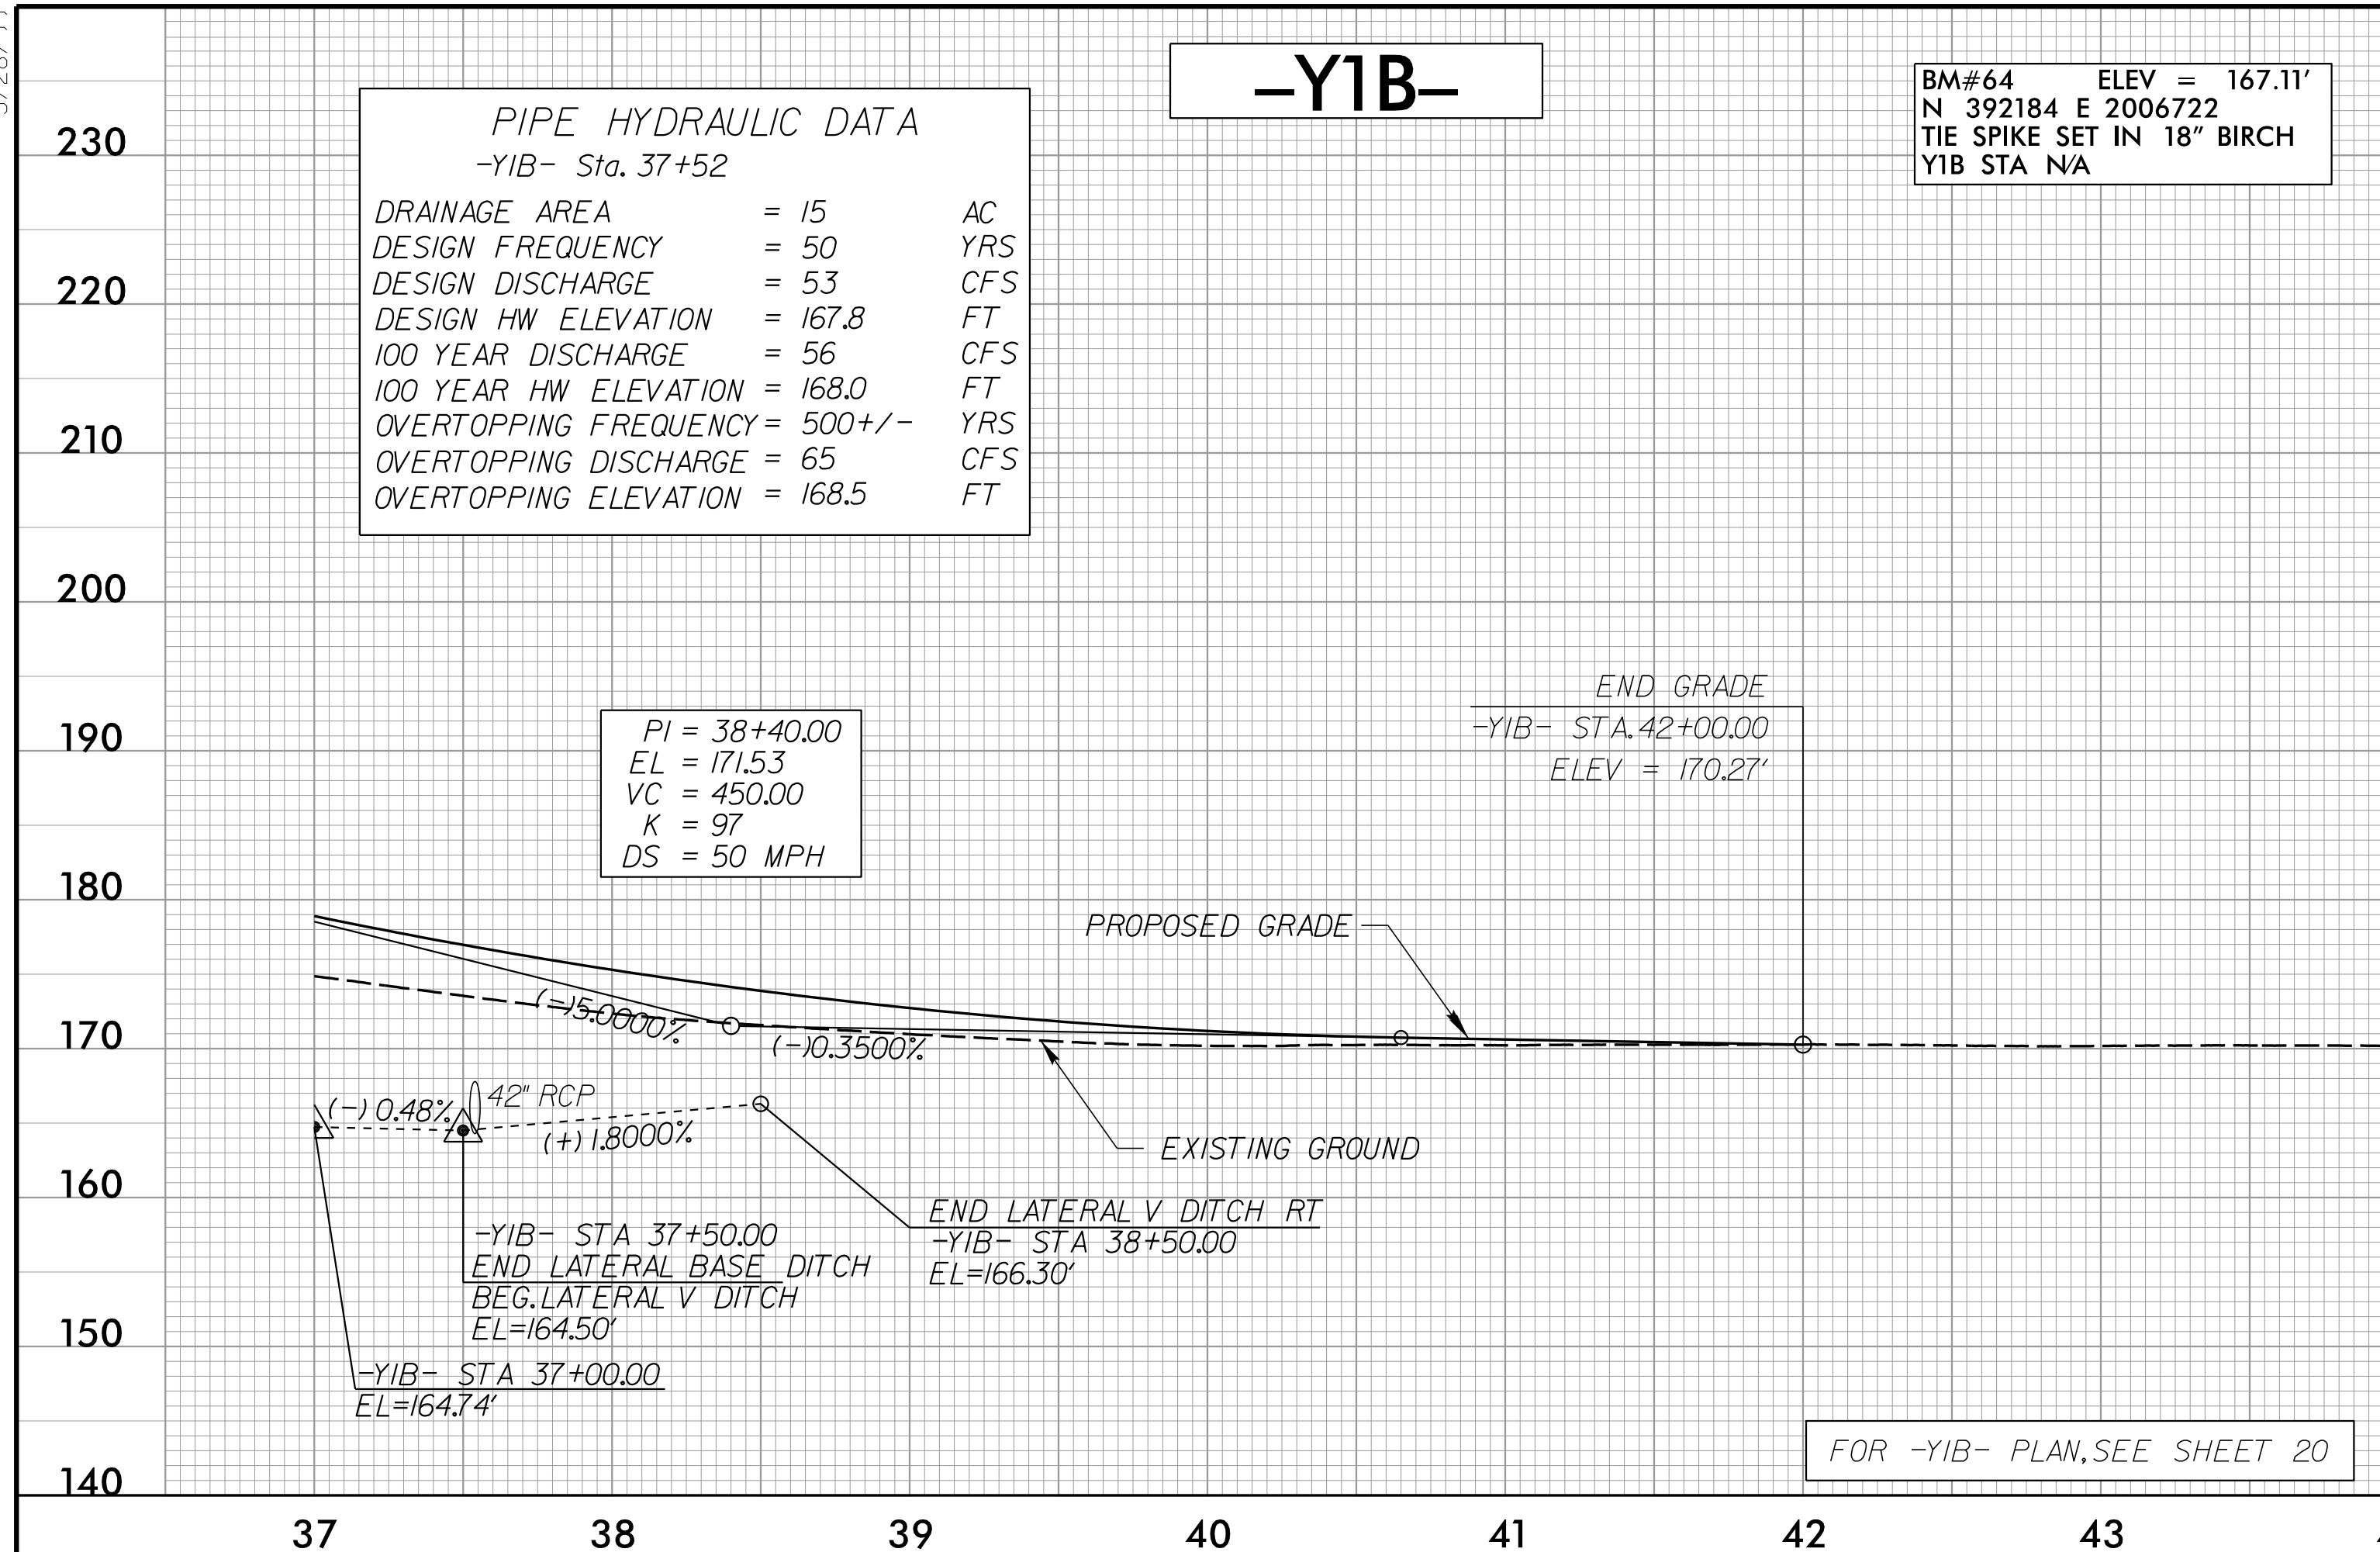

1223 Jones Franklin Rd.
 Raleigh, N.C. 27606
 License No. F-0377
 Bus: 919 851 8077
 Fax: 919 851 8107

PROJECT REFERENCE NO.
 1-5987B

SHEET NO.
 91



ROADWAY DESIGN
 ENGINEER

HYDRAULICS
 ENGINEER

DOCUMENT NOT CONSIDERED FINAL
UNLESS ALL SIGNATURES COMPLETED

TRANSPORTATION PLANNING/DESIGN - BRIDGE/STRUCTURE DESIGN
 CIVIL/SITE DESIGN - GIS/GPS - CONSTRUCTION OBSERVATION

WETHERILL ENGINEERING, LLC
 LICENSE NO. F-0377

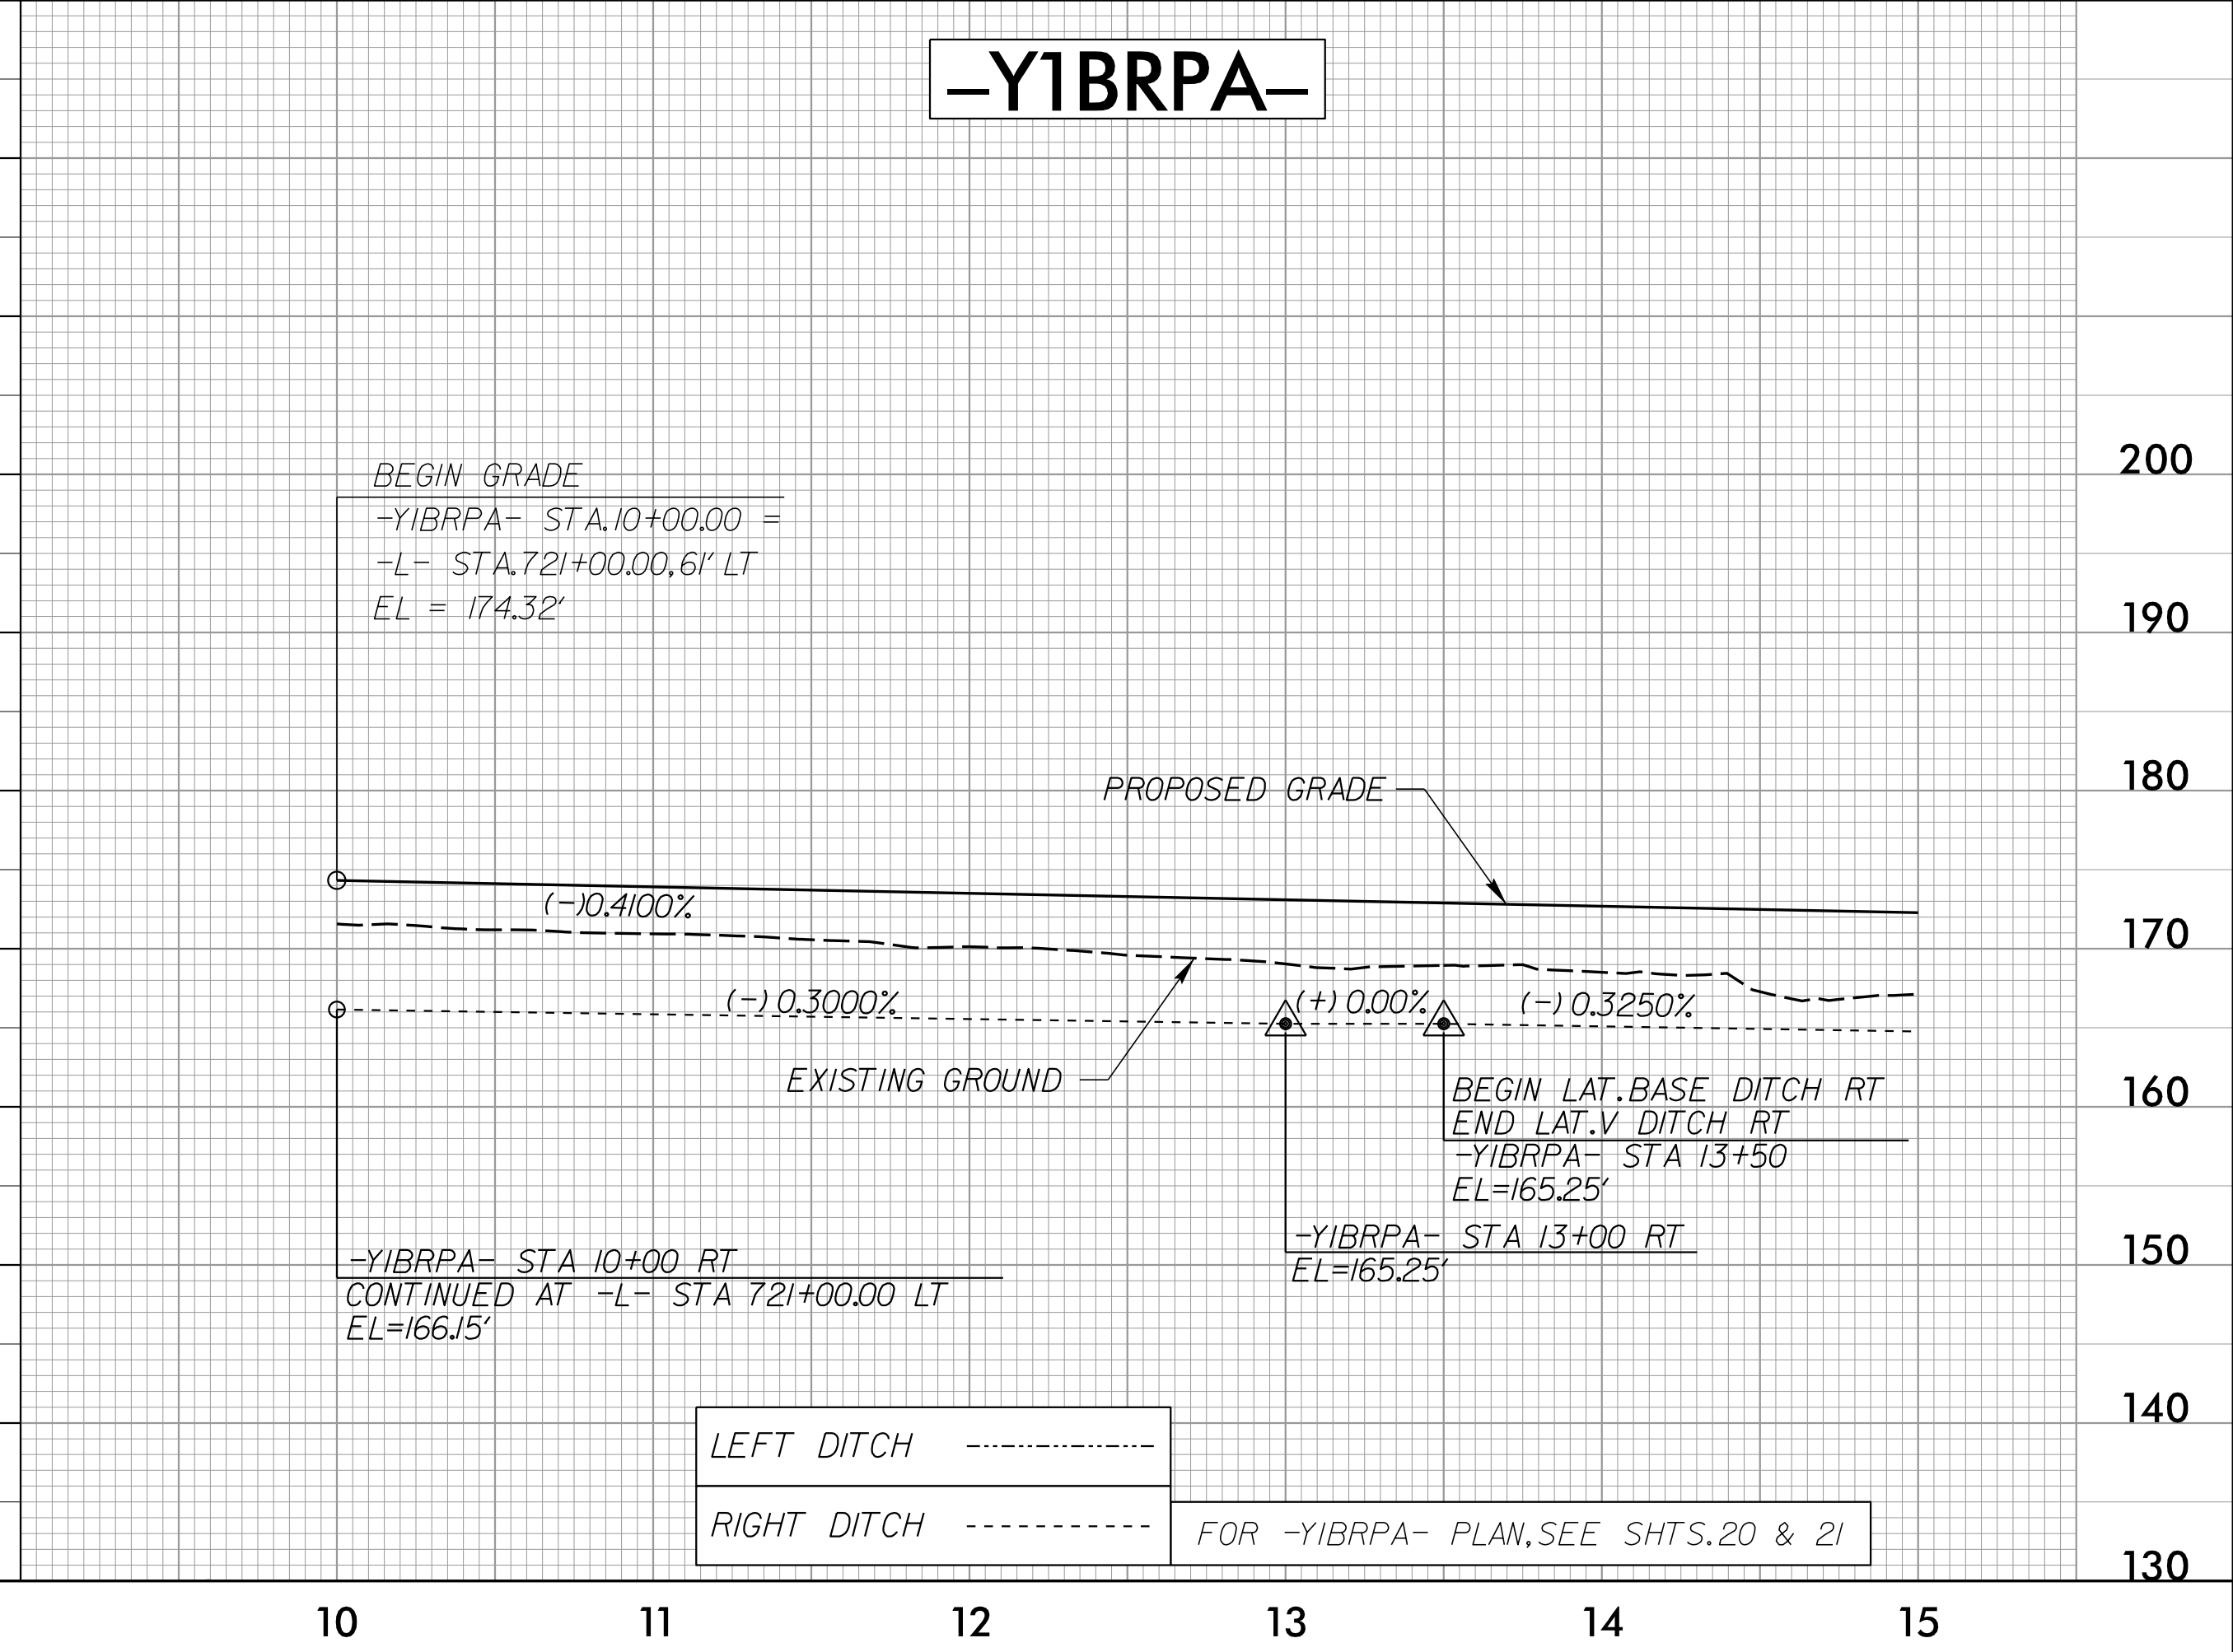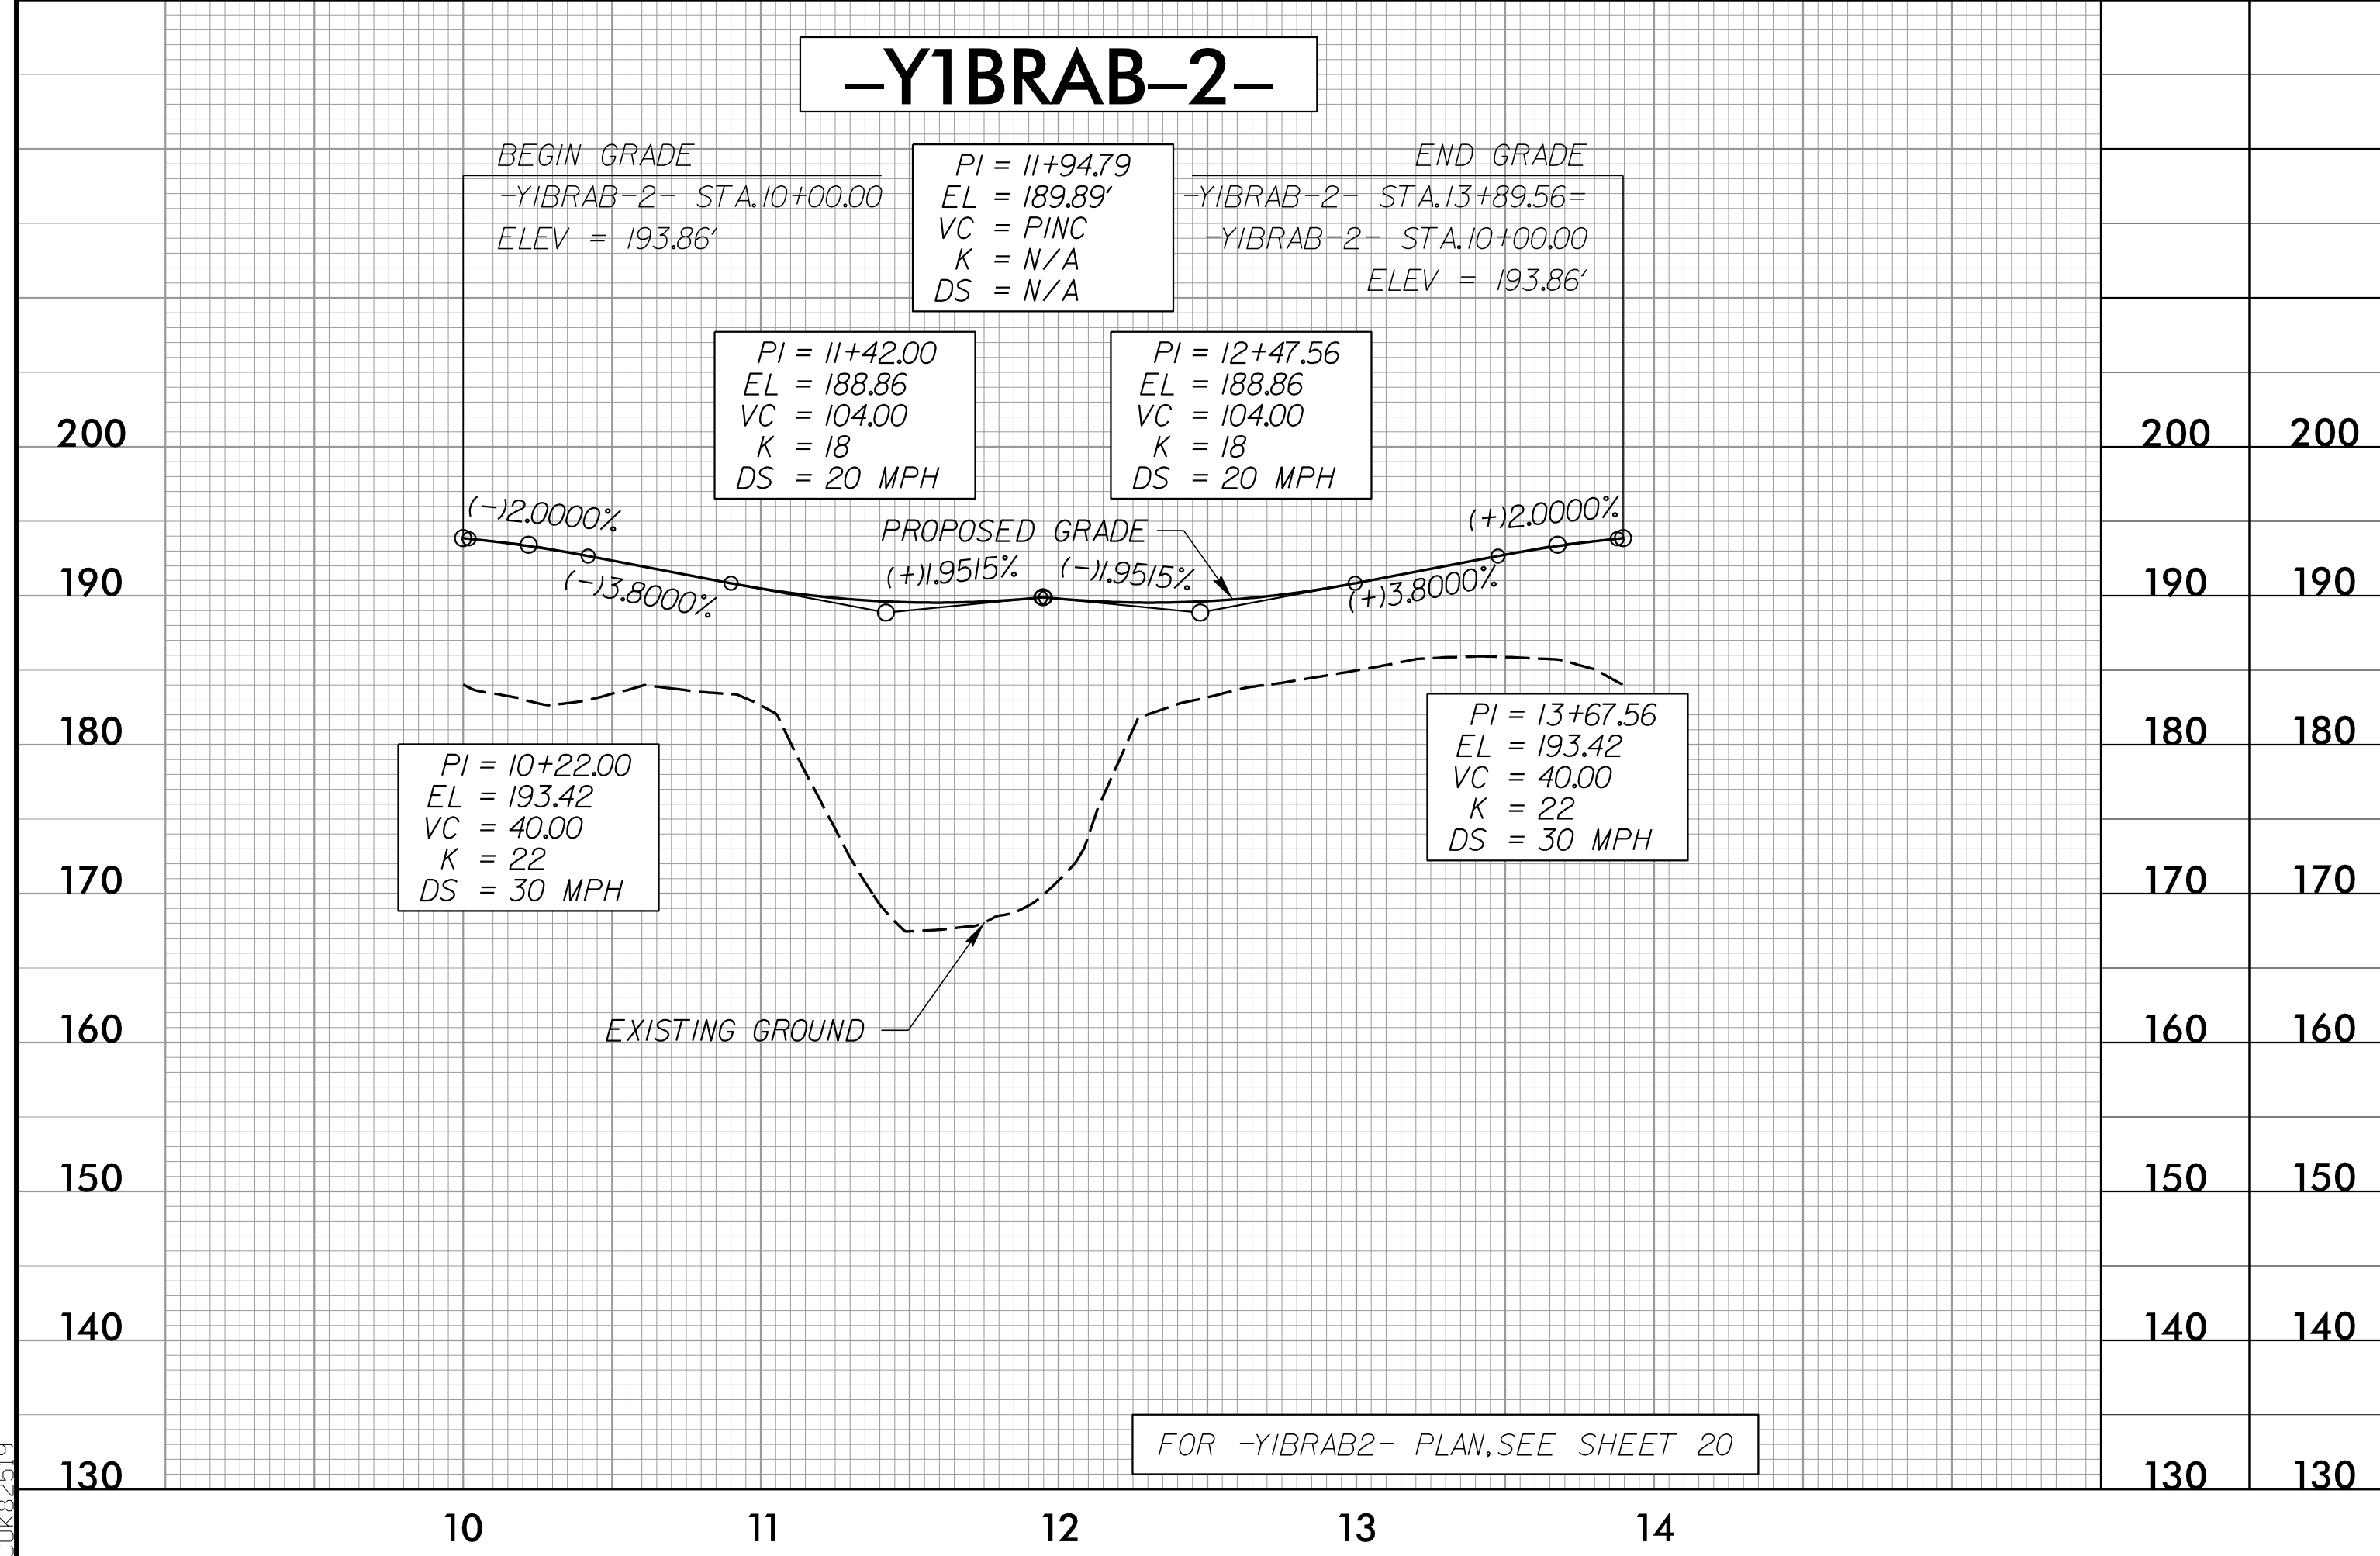

4/18/2002
F:\GIS\2002\5987B\Proj\5987B_rdy_psh_91.pfl.dgn