
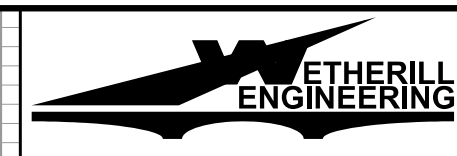


5/28/99

### -YIBRPA- TEMPORARY GRADE

SEE SHT.91 & 92 FOR  
-YIBRPA- PROPOSED PROFILE

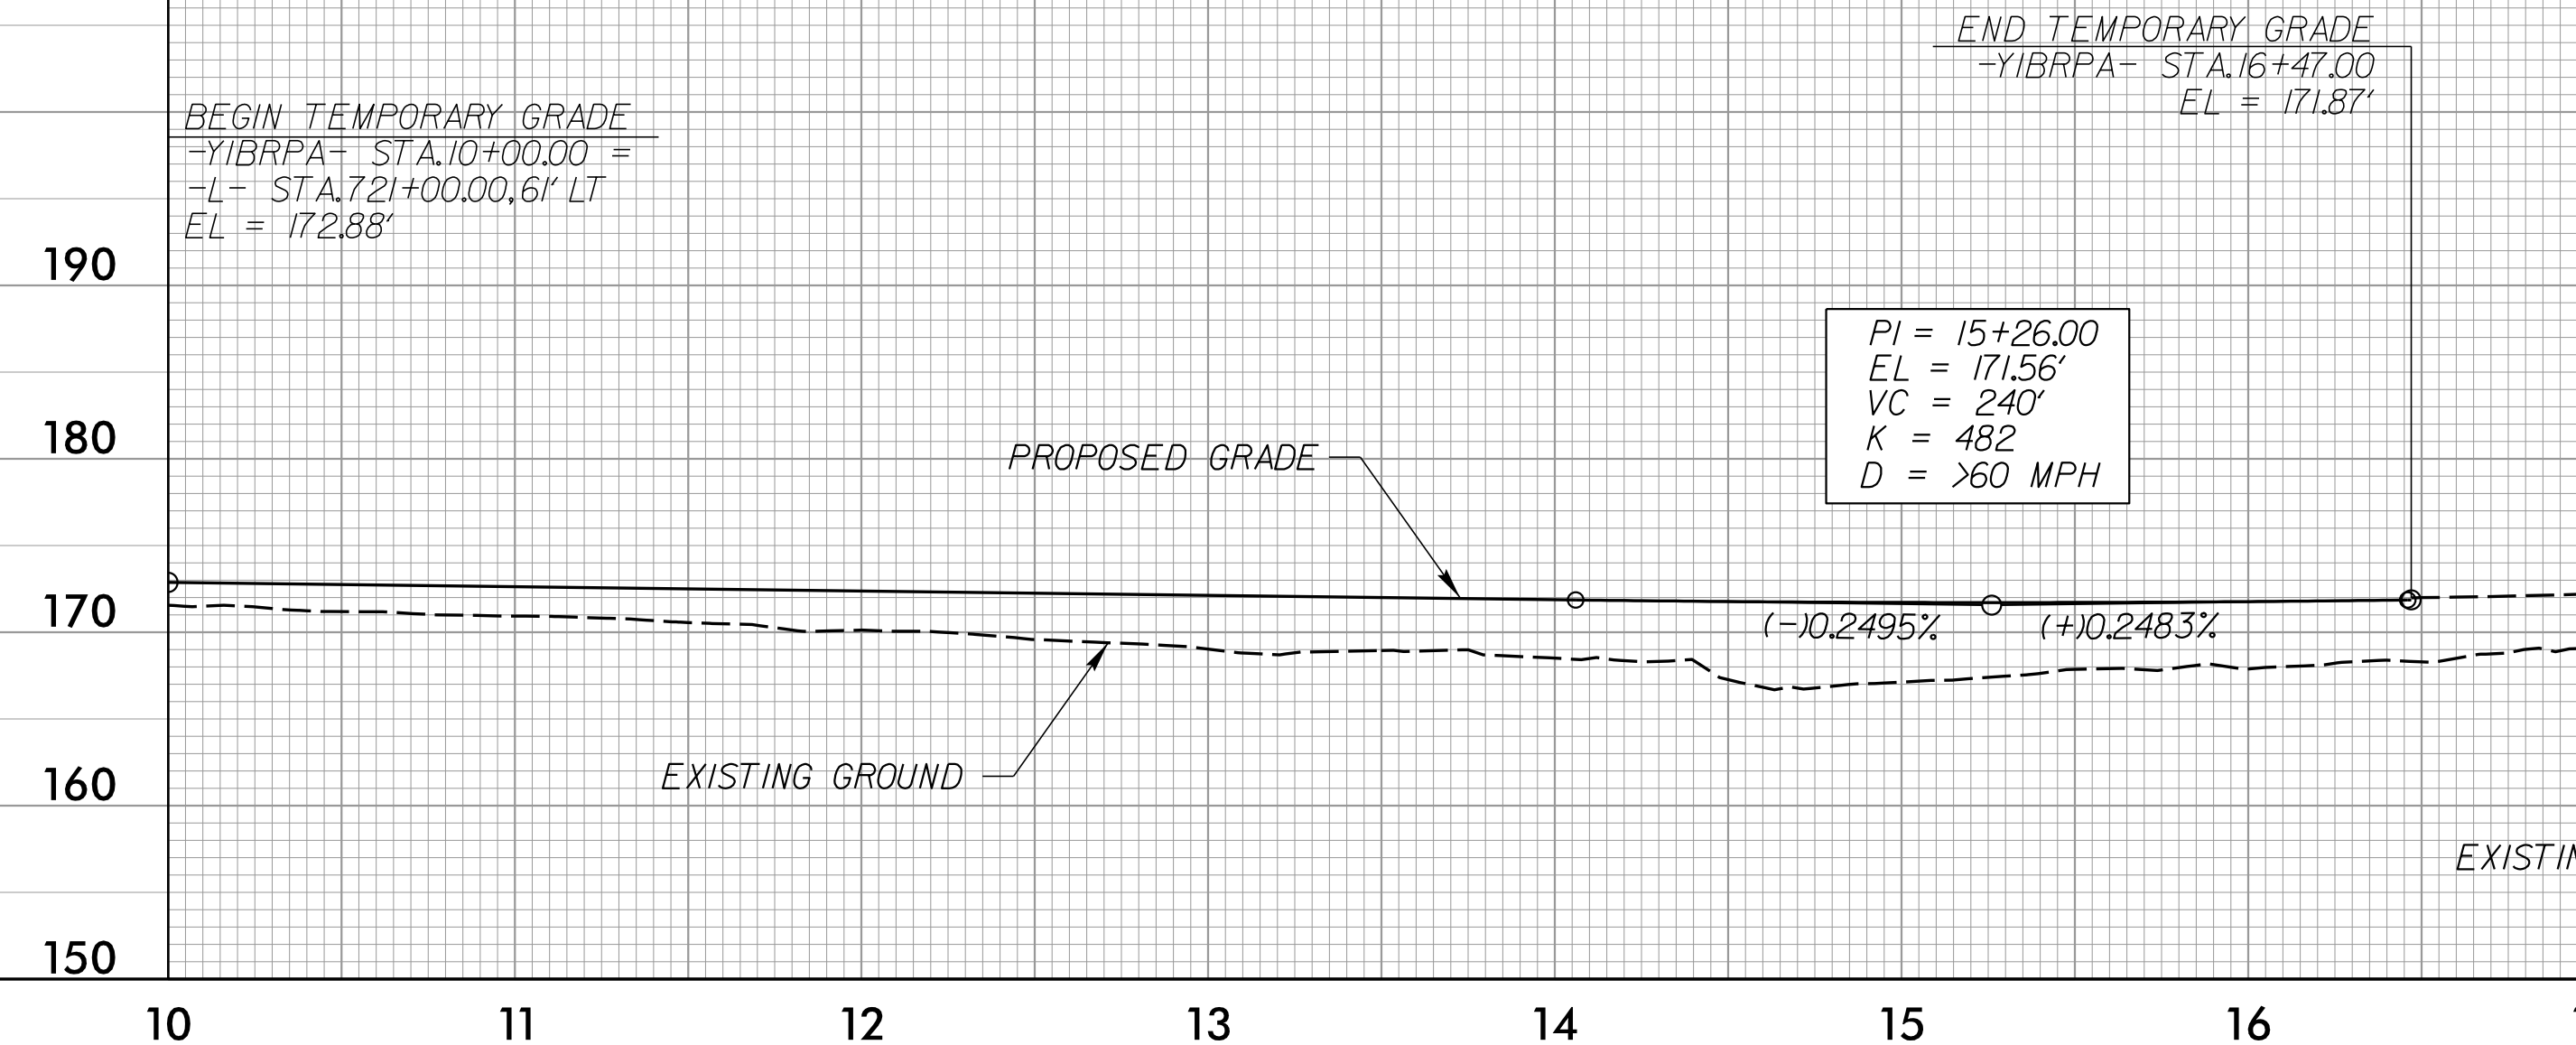

1223 Jones Franklin Rd.  
Raleigh, N.C. 27606  
License No. F-0377  
Bus: 919 851 8077  
Fax: 919 851 8107


TRANSPORTATION PLANNING/DESIGN - BRIDGE/STRUCTURE DESIGN  
CIVIL/SITE DESIGN - GIS/GPS - CONSTRUCTION OBSERVATION

**DOCUMENT NOT CONSIDERED FINAL  
UNLESS ALL SIGNATURES COMPLETED**

PROJECT REFERENCE NO. 1-5987B	SHEET NO. 105
ROADWAY DESIGN ENGINEER 	HYDRAULICS ENGINEER 
WETHERILL ENGINEERING, LLC LICENSE NO. F-0337	WETHERILL ENGINEERING, LLC LICENSE NO. F-0377


### -YIBRPB- TEMPORARY GRADE

SEE SHT.92 & 93 FOR  
-YIBRPB- PROPOSED PROFILE

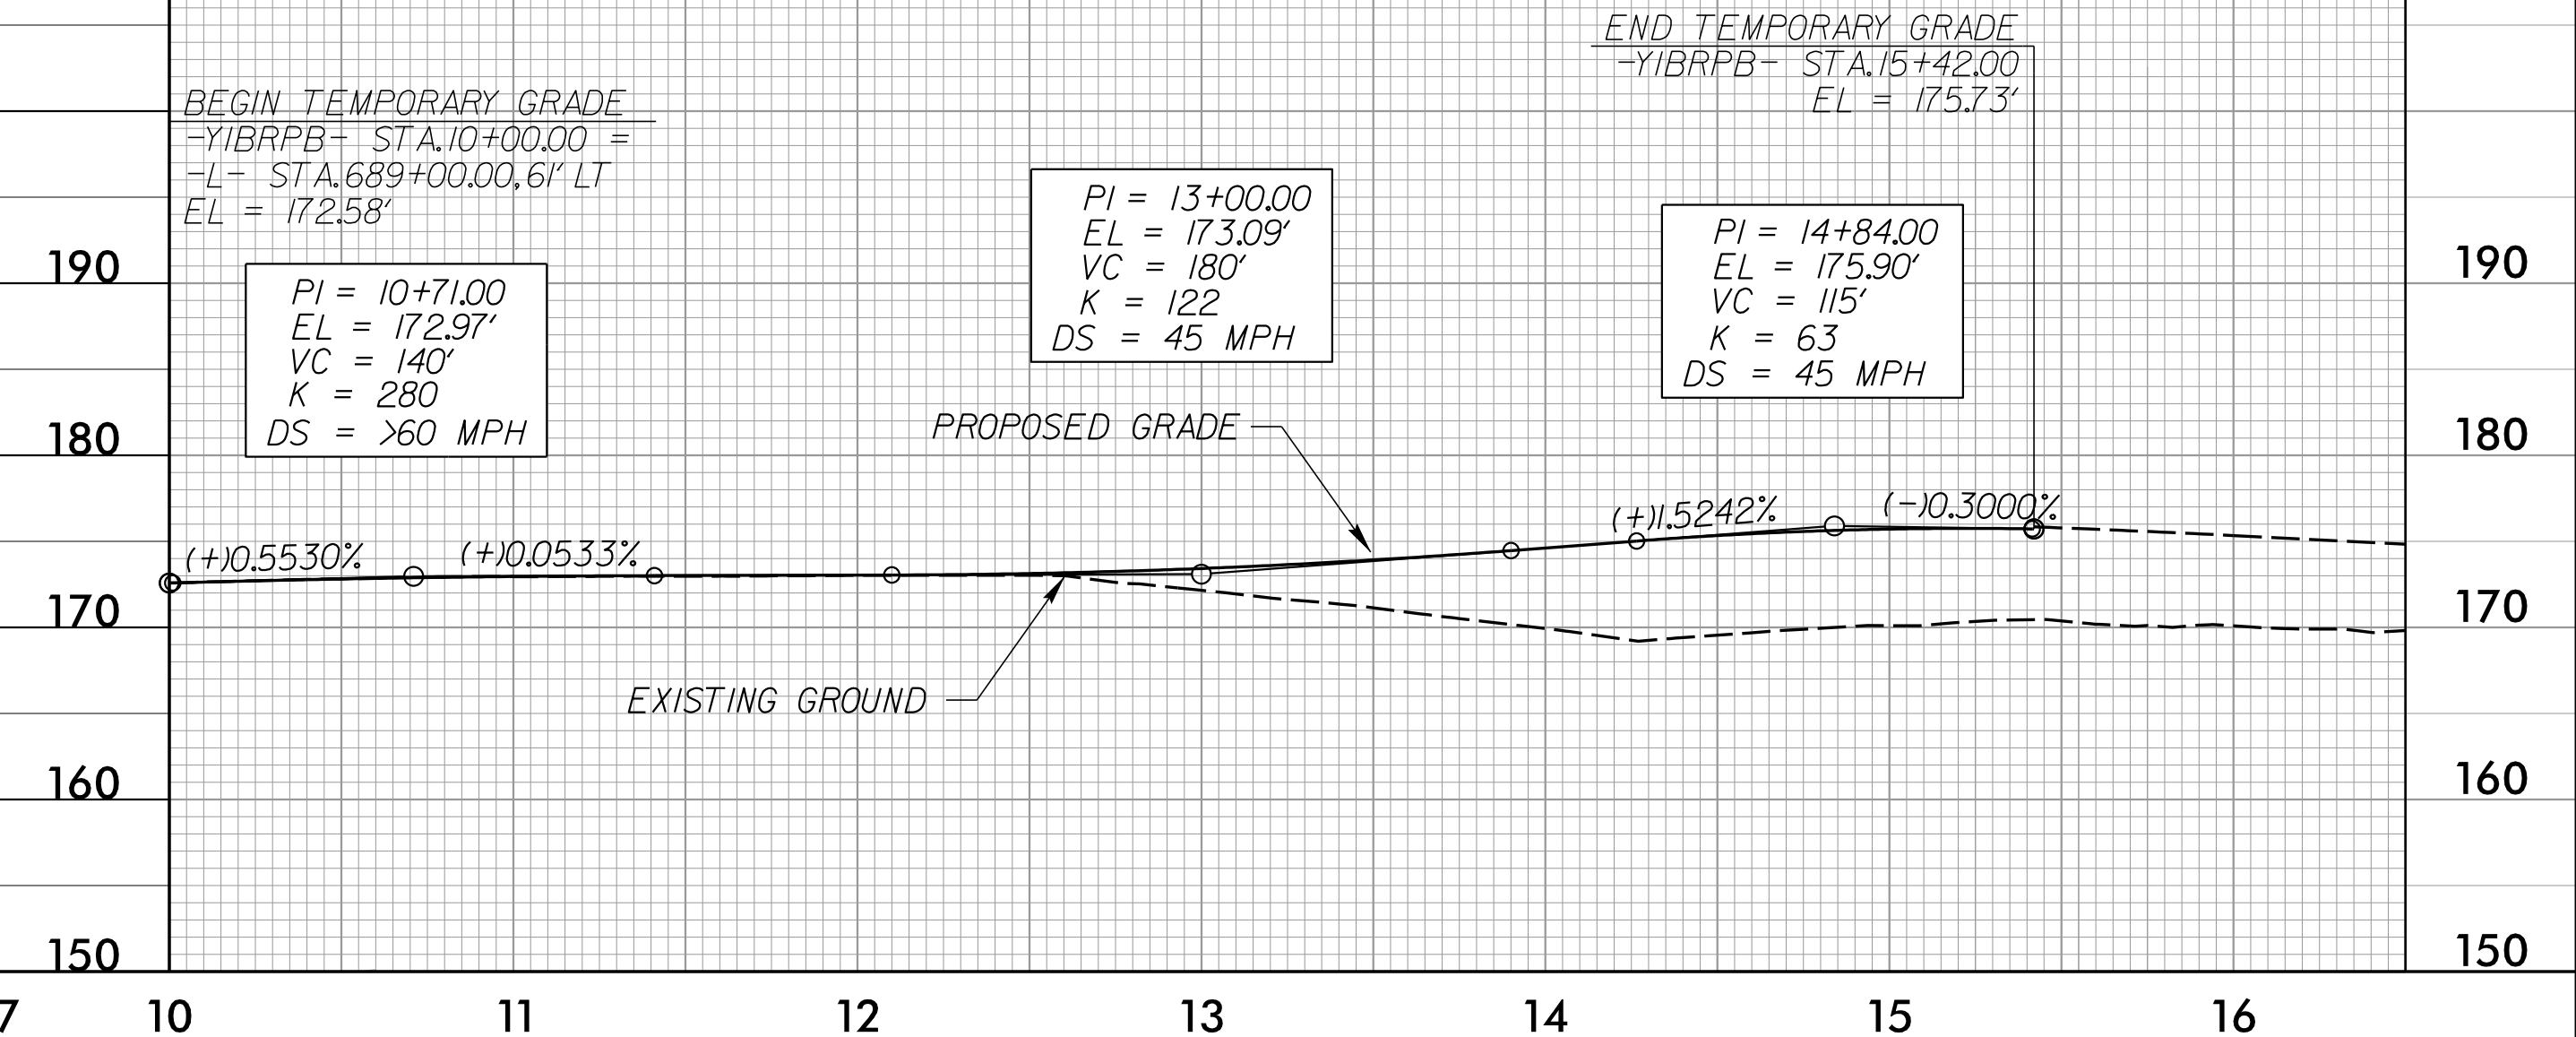


### -YIBRPC- TEMPORARY GRADE

SEE SHT.93 FOR -YIBRPD-  
PROPOSED PROFILE

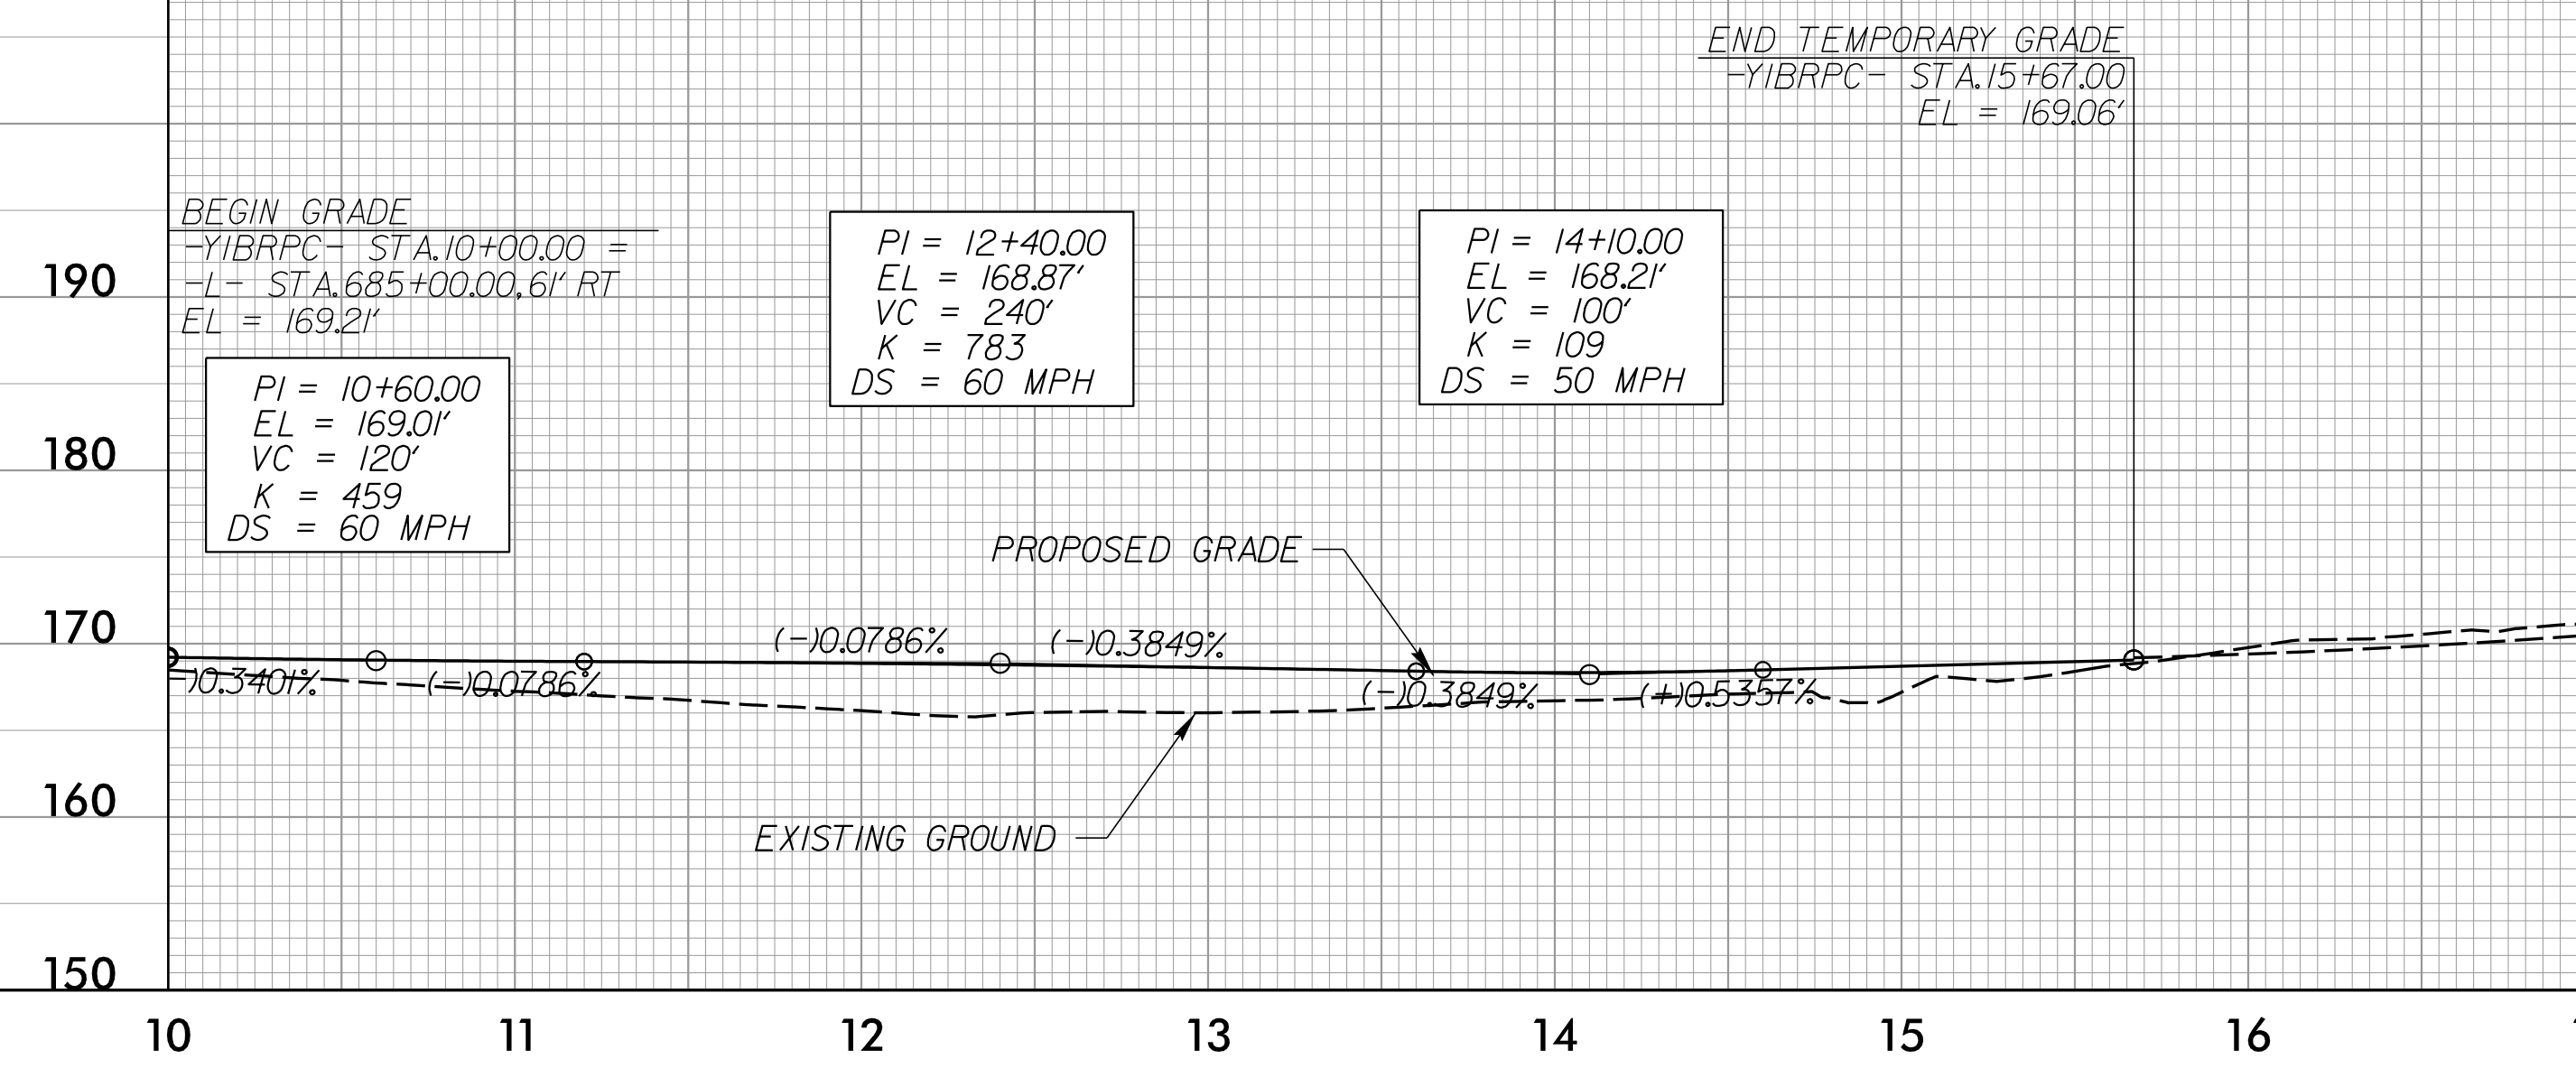

### -YIBRPD- TEMPORARY GRADE

SEE SHT.94 FOR -YIBR  
PROPOSED PROFILE

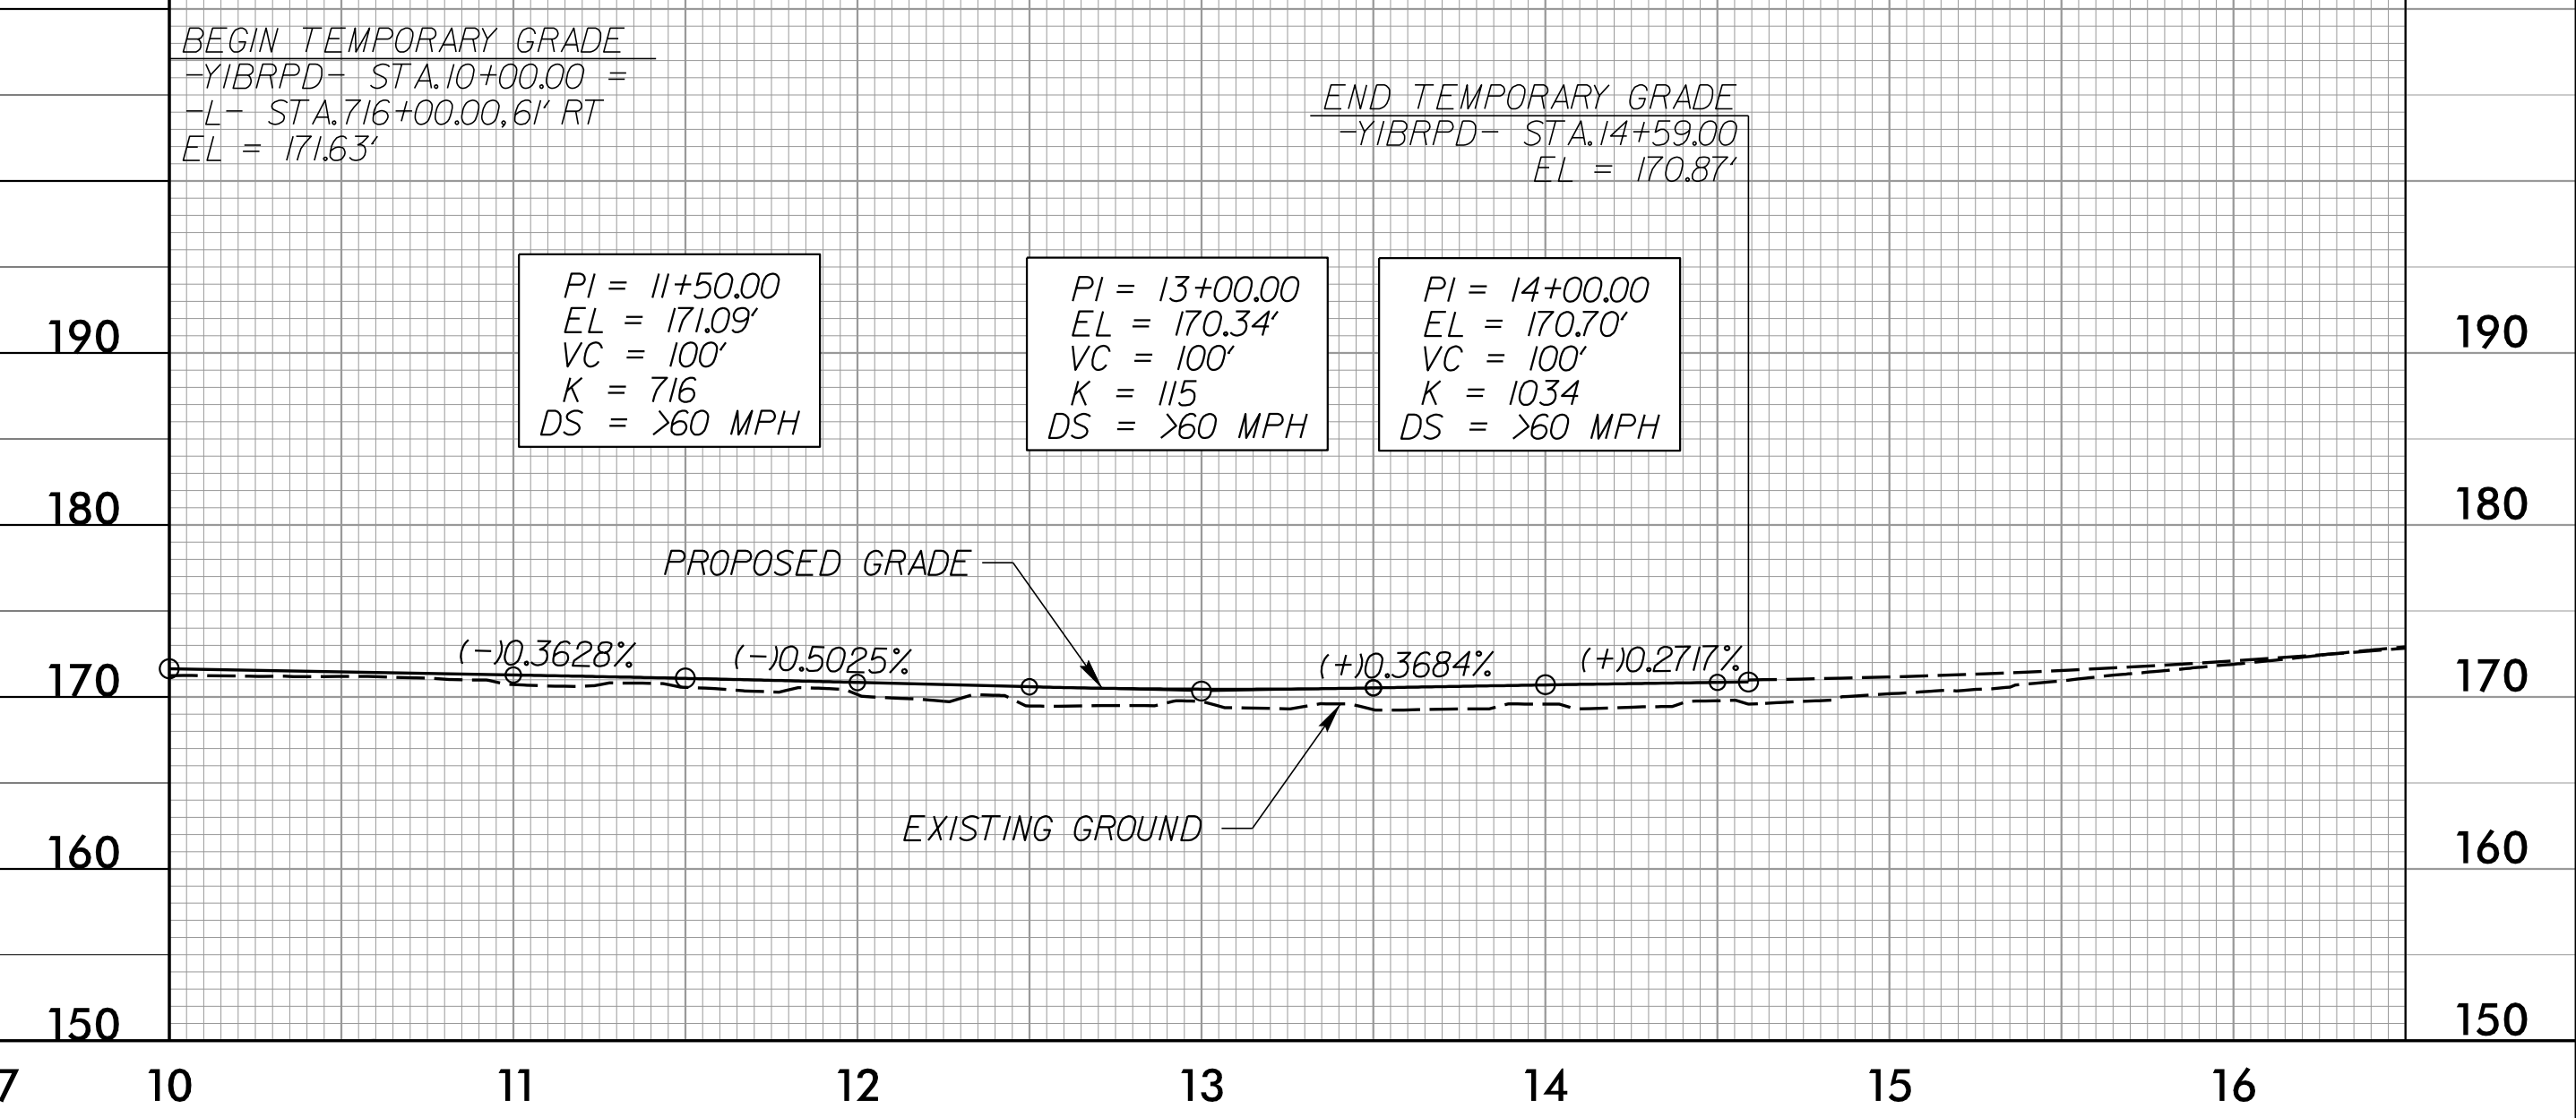

4/16/2002  
F:\Projects\1-5987B\105.psh\_105.pf1.dgn