
ROADWAY STANDARD DRAWINGS

THE FOLLOWING ROADWAY STANDARDS AS SHOWN IN "ROADWAY STANDARD DRAWINGS" -N.C. DEPARTMENT OF TRANSPORTATION - RALEIGH, N.C., DATED JANUARY 2018 ARE APPLICABLE TO THIS PROJECT AND BY REFERENCE HEREBY ARE CONSIDERED A PART OF THESE PLANS:

STD. NO.	TITLE
1101.01	WORK ZONE ADVANCE WARNING SIGNS
1101.02	TEMPORARY LANE CLOSURES
1101.03	TEMPORARY ROAD CLOSURES
1101.04	TEMPORARY SHOULDER CLOSURES
1101.05	WORK ZONE VEHICLE ACCESSES
1101.06	WARNING SIGNS FOR BLASTING ZONES
1101.11	TRAFFIC CONTROL DESIGN TABLES
1110.01	STATIONARY WORK ZONE SIGNS
1110.02	PORTABLE WORK ZONE SIGNS
1115.01	FLASHING ARROW BOARDS
1130.01	DRUMS
1135.01	CONES
1145.01	BARRICADES
1150.01	FLAGGERS
1160.01	TEMPORARY CRASH CUSHION
1165.01	TRUCK MOUNTED ATTENUATOR
1170.01	PORTABLE CONCRETE BARRIER
1180.01	SKINNY DRUMS
1205.01	PAVEMENT MARKINGS - LINE TYPES AND OFFSETS
1205.02	PAVEMENT MARKINGS - TWO-LANE AND MULTI-LANE
1205.03	PAVEMENT MARKINGS - EXITS AND ENTRANCE RAMPS
1205.04	PAVEMENT MARKINGS - INTERSECTIONS
1205.05	PAVEMENT MARKINGS - TURN LANES
1205.06	PAVEMENT MARKINGS - LANE DROPS
1205.08	PAVEMENT MARKINGS - SYMBOLS AND WORD MESSAGE
1205.09	PAVEMENT MARKINGS - PAINTED ISLANDS
1205.12	PAVEMENT MARKINGS - BRIDGES
1205.13	PAVEMENT MARKINGS - LANE REDUCTIONS
1205.14	PAVEMENT MARKINGS - ROUNDABOUTS
1250.01	RAISED PAVEMENT MARKERS - INSTALLATION SPACI
1251.01	RAISED PAVEMENT MARKERS - PERMANENT AND TEMP
1251.03	RAISED PAVEMENT MARKERS - SNOWPLOWABLE
1261.01	GUARDRAIL AND BARRIER DELINEATORS - INSTALLA
1261.02	GUARDRAIL AND BARRIER DELINEATORS - TYPES AN
1262.01	GUARDRAIL END DELINEATION
1264.01	OBJECT MARKERS - TYPES
1264.02	OBJECT MARKERS - INSTALLATION

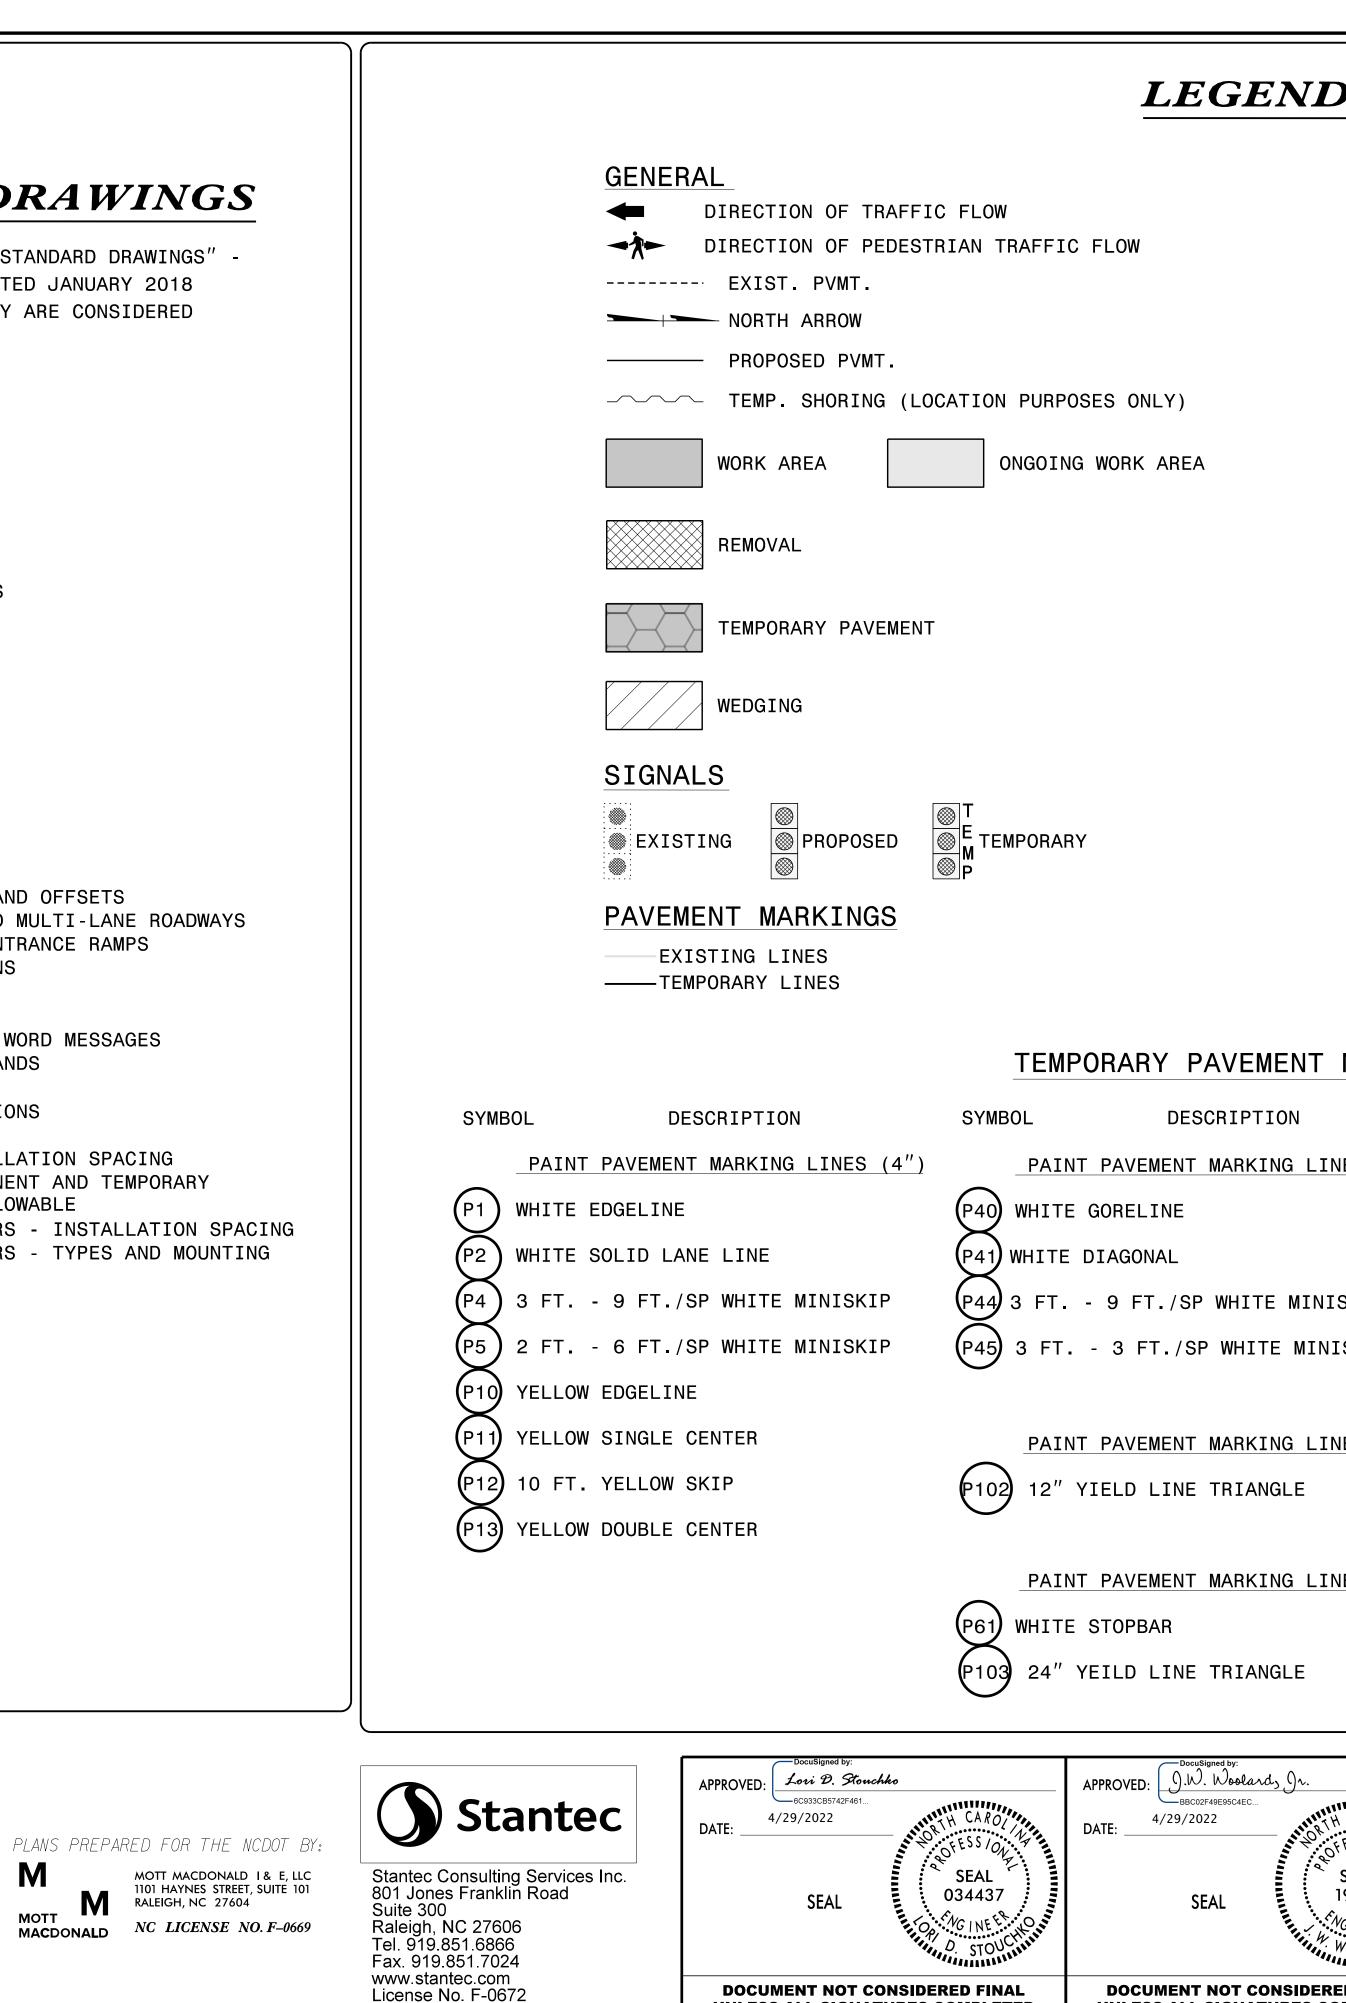

UNLESS ALL SIGNATURES COMPLETED

LEGEND				proj. reference no. I - 5987B	sheet no TMP - 1B
	TRAFFT	C CONTROL DI	EVICES		
	E	BARRICADE (TYPE :			
FLOW		CONE	Y DRUM ⊚ CUSHION	TUBULAR MARKER	
ES ONLY)	● F	LAGGER			
WORK AREA	T T	AW ENFORCEMENT RUCK MOUNTED ATT CHANGEABLE MESSAG		A)	
	TEMPOR	ARY SIGNING			
	⊨ statio	BLE SIGN DNARY SIGN DNARY OR PORTABLE	E SIGN		
		NT MARKERS			
		「AL/RED)W/YELLOW			
	•	NT MARKING S	SYMBOL S		
		AVEMENT MARKING			
RARY PAVEMENT M	ARKING				
DESCRIPTION		SYMBOL	DESCR	IPTION	
PAVEMENT MARKING LINES	S (8″)		APPLIED PLAS	STIC (6")	
GORELINE		C20 WHITE E	DGELINE		
IAGONAL		(C22) 10 FT.	WHITE SKIP		
9 FT./SP WHITE MINISK	ΊΡ	C30 YELLOW	EDGELINE		
3 FT./SP WHITE MINIS	KIP				
			RMANCE PAVEN	IENT MARKING LINE	ES (6")
PAVEMENT MARKING LINES	(Z21) WHITE SOLID LINE				
IELD LINE TRIANGLE		(Z22) 10 FT.	WHITE SKIP		
		(Z23) 3 FT.	- 9 FT./SP V	HITE MINISKIP	
PAVEMENT MARKING LINES	S (24″)	Z31 YELLOW	SOLID LINE		
STOPBAR		PERFO	RMANCE PAVEN	IENT MARKING LINE	ES (12")
EILD LINE TRIANGLE		Z50 WHITE O	GORELINE		
CocuSigned by:					
	AR0/ N/ S/0/ AL B62	SION OF HIGH NORTH CARDY ALL AROLING		WAY STANDAR INGS & LEGEN	
SEAL	NE FR. P.	ONE TRAFFIC			