
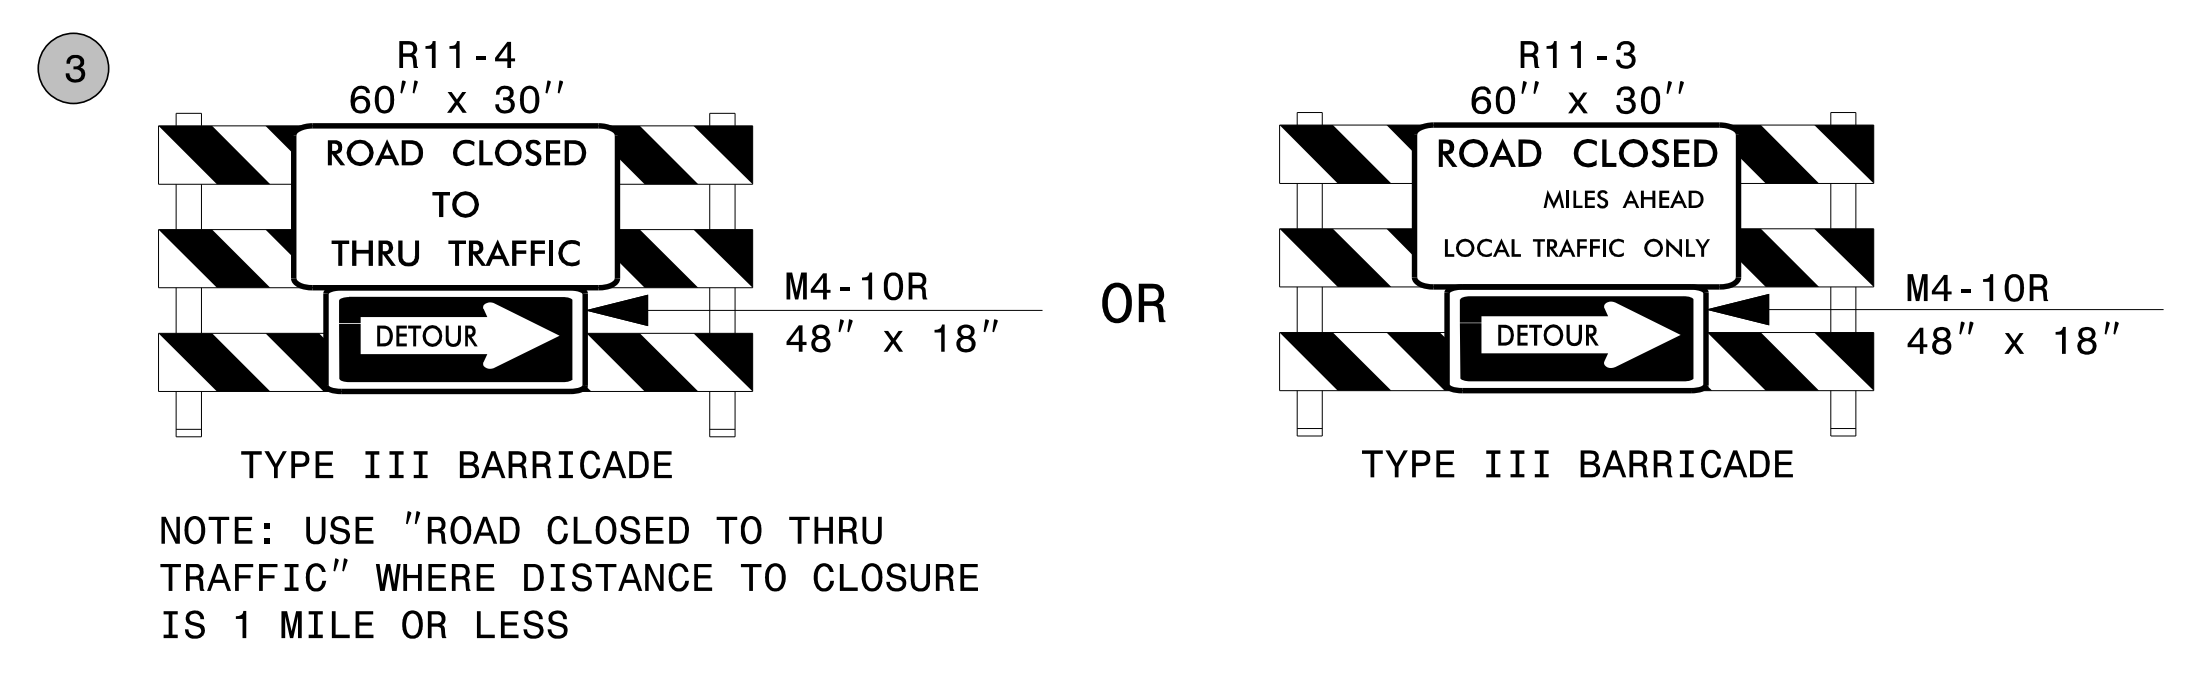
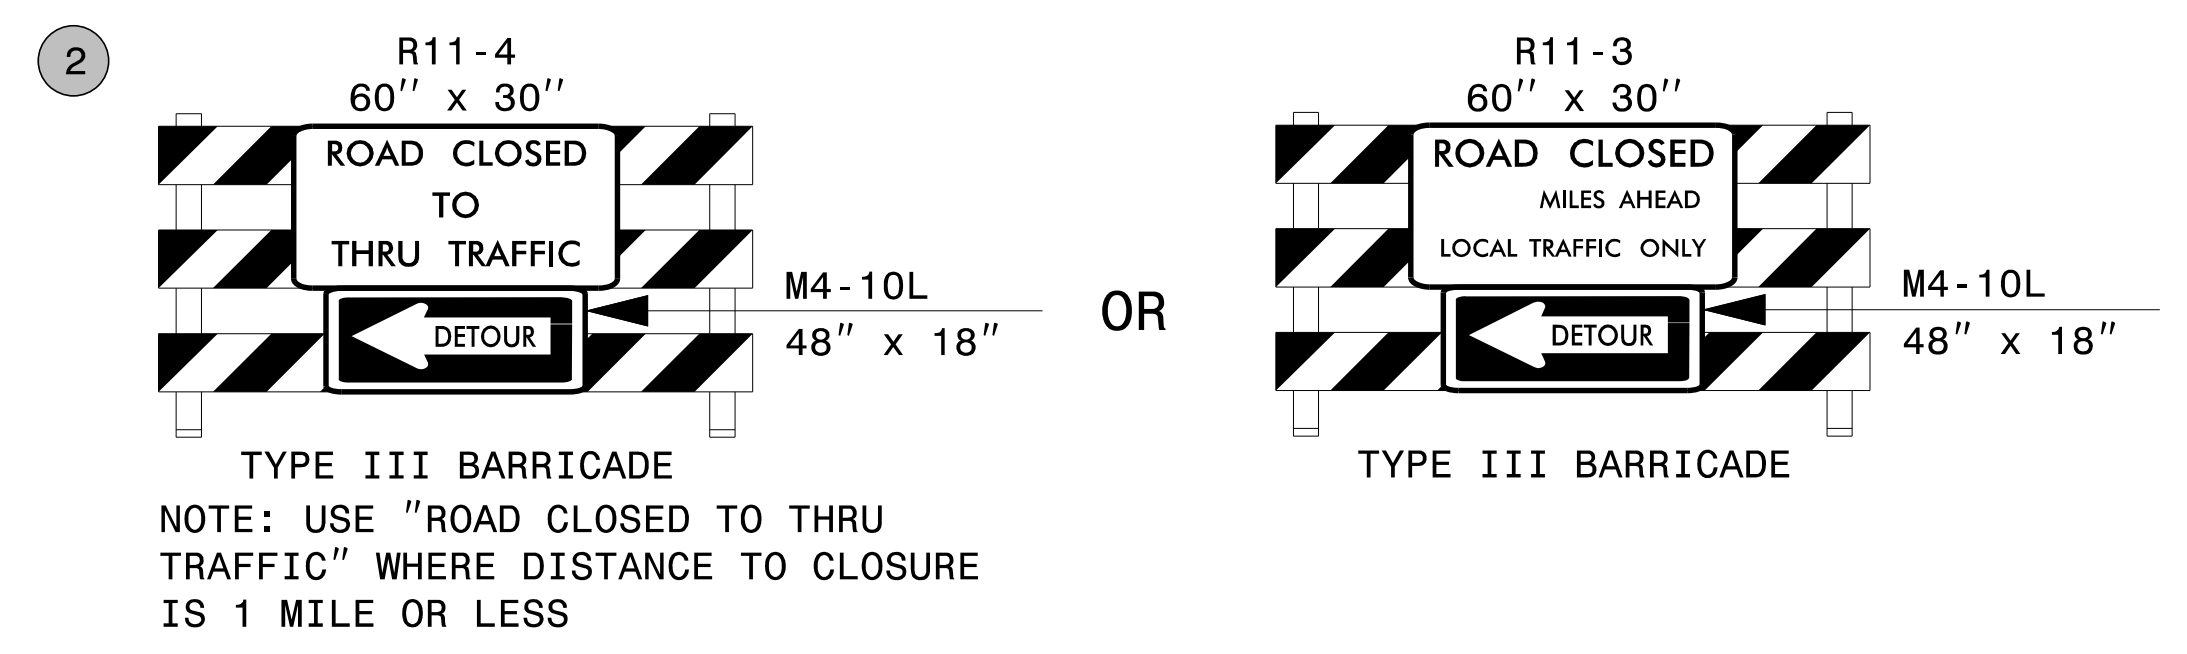
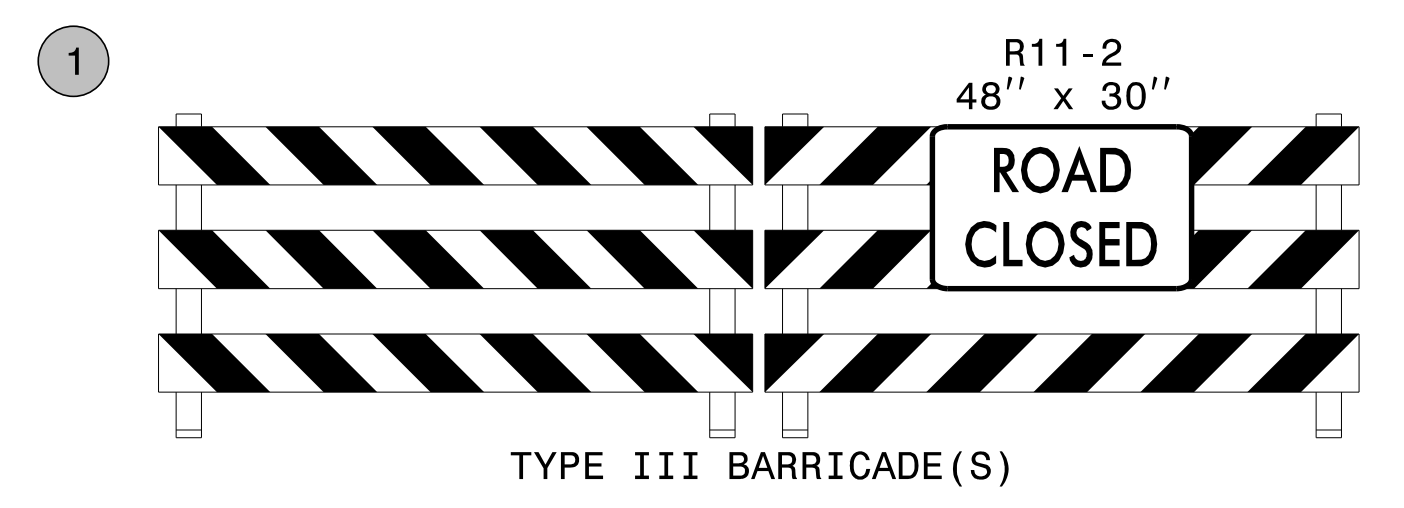
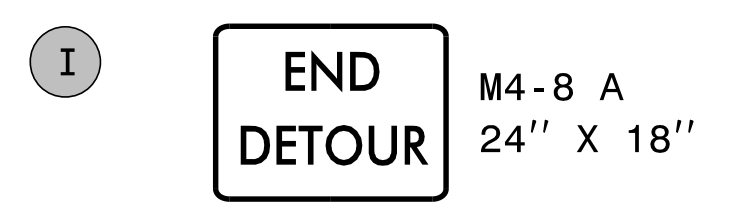
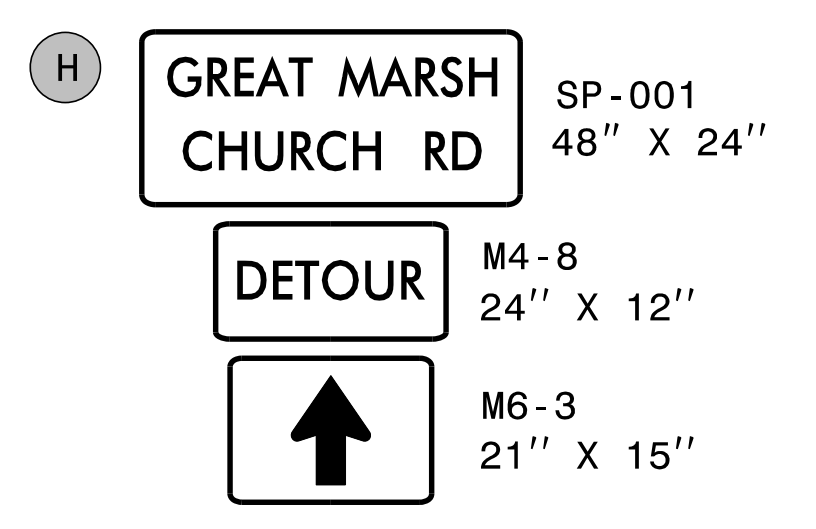
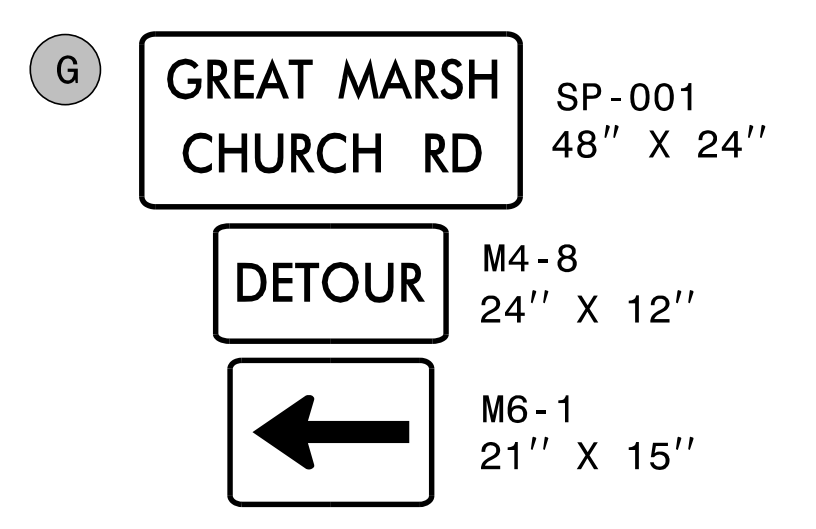
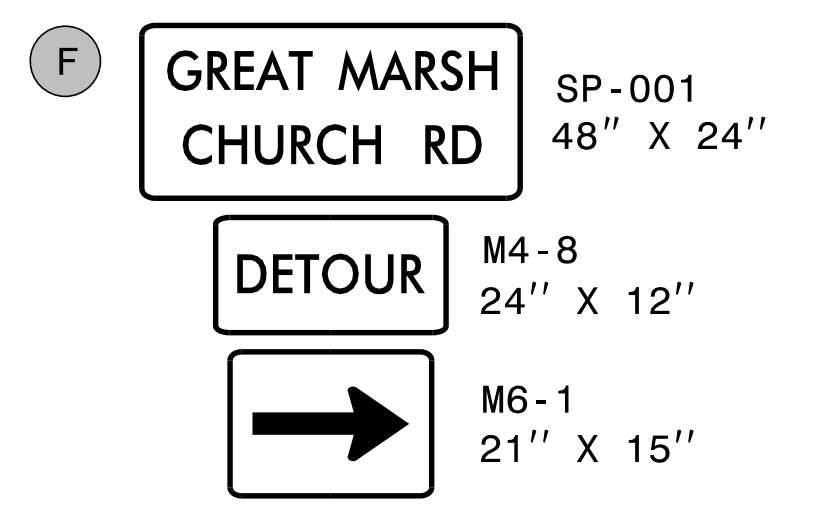
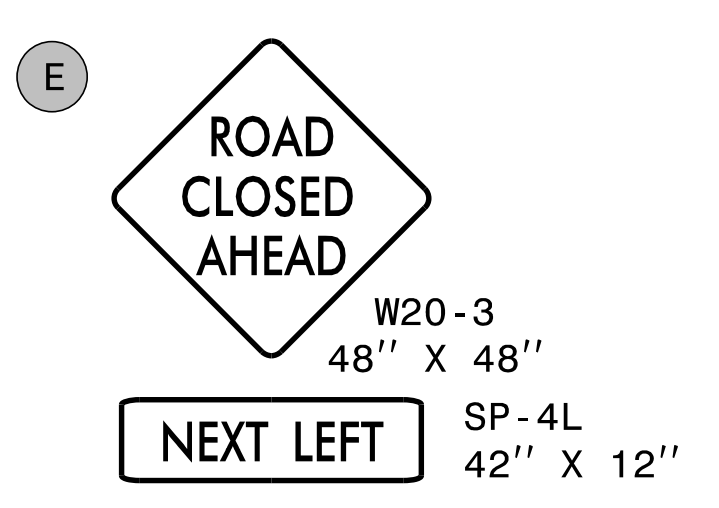
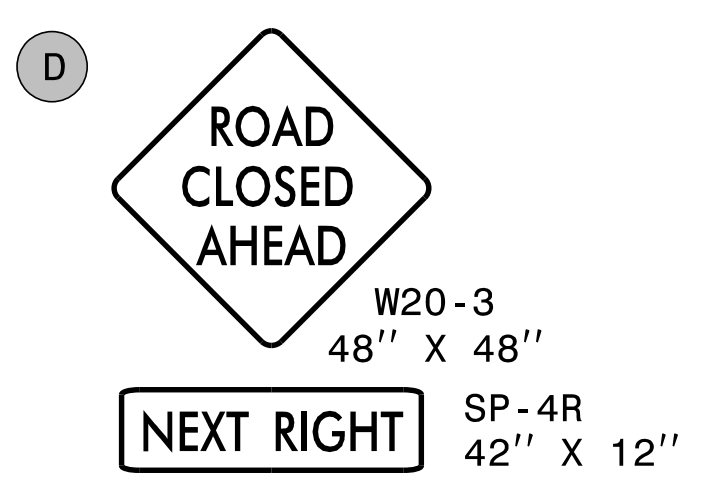
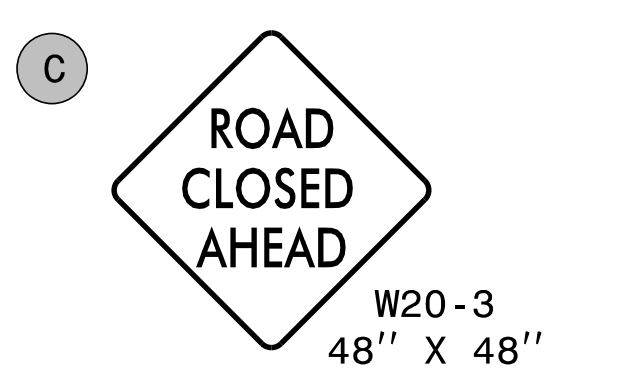
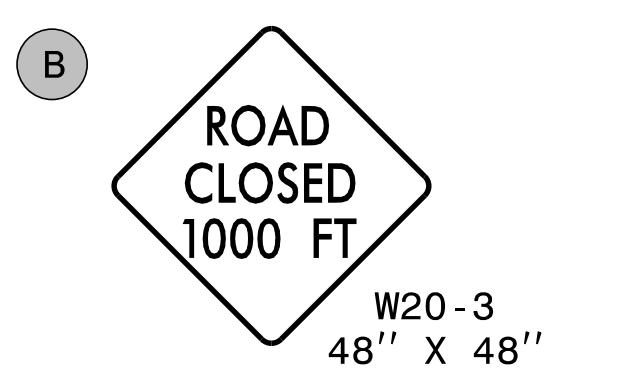


PLANS PREPARED FOR THE NCDOT BY:  
**M** MOTT MACDONALD I & E, LLC  
 1101 HAYNES STREET, SUITE 101  
 RALEIGH, NC 27604  
**M** NC LICENSE NO. F-0669

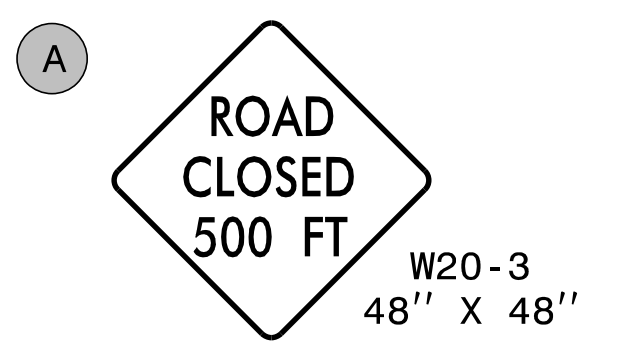


SUMMARY OF DRAINAGE SITES ON -SR4-

|                 |  |  |   |
|-----------------|--|--|---|
| <b>SITE 1</b>   | -EY18- STA 25+00+/-<br>42" RCP UNDER EXISTING -SR4- AT -L- STA 513+90<br>42" RCP UNDER EXISTING -SR4- AT -L- STA 514+00  | <b>SITE 6</b>  | -EY18- STA 47+80+/-<br>30" RCP UNDER EXISTING -SR4- AT -L- STA 536+75                           |
| <b>* SITE 2</b> | -EY18- STA 29+40+/-<br>18" WELDED STEEL AT -L- STA 518+33<br>TRENCHLESS CONSTRUCTION UNDER I-95  | <b>* SITE 7</b>  | -EY18- STA 47+80+/-<br>24" WELDED STEEL AT -L- STA 536+75<br>TRENCHLESS CONSTRUCTION UNDER I-95 |
| <b>* SITE 3</b> | -EY18- STA 33+10+/-<br>24" WELDED STEEL AT -L- STA 522+00<br>TRENCHLESS CONSTRUCTION UNDER I-95  | <b>SITE 8</b>  | -EY18- STA 54+75+/-<br>30" RCP UNDER EXISTING -SR4- AT -L- STA 543+55                           |
| <b>SITE 4</b>   | -EY18- STA 40+75+/-<br>48" RCP UNDER EXISTING -SR4- AT -L- STA 529+40<br>48" RCP UNDER EXISTING -SR4- AT -L- STA 529+49  | <b>* SITE 9</b>  | -EY18- STA 54+75+/-<br>36" WELDED STEEL AT -L- STA 543+55<br>TRENCHLESS CONSTRUCTION UNDER I-95 |
| <b>* SITE 5</b> | -EY18- STA 40+85+/-<br>54" WELDED STEEL AT -L- STA 529+93<br>TRENCHLESS CONSTRUCTION<br>54" WELDED STEEL AT -L- STA 530+00<br>TRENCHLESS CONSTRUCTION UNDER I-95 | <b>* NOTE: COORDINATE WITH ENGINEER<br/>TRENCHLESS CONSTRUCTION SITE REQUIREMENTS<br/>AND CLOSE SITE AS DIRECTED BY ENGINEER</b> |   |

SEE SHEET TMP-2D4 FOR DETOUR

APPROVED: *Lois D. Stouchko*  
 DATE: 4/29/2022

**DOCUMENT NOT CONSIDERED FINAL  
UNLESS ALL SIGNATURES COMPLETED**

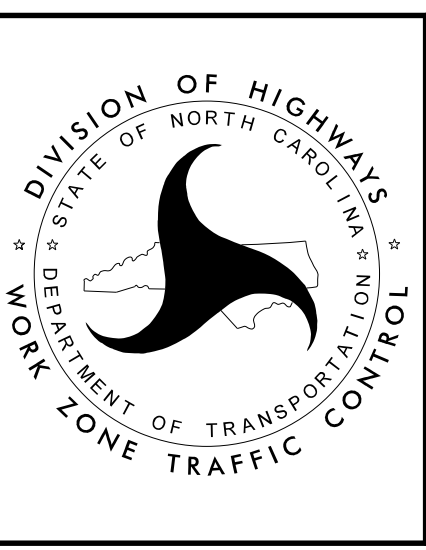

**SECTION 1**

**DETOUR  
-SR4-  
DRAINAGE INSTALLATION  
TEMPORARY TRAFFIC  
CONTROL DEVICES**

3/15/2022 G:\50100191\NV5\_1-5987B\TrafficControl\Tcp\I-5987B\_TC\_TMP-02D04A\_SR4\_Detour\_Signs.dgn User:ST086227