
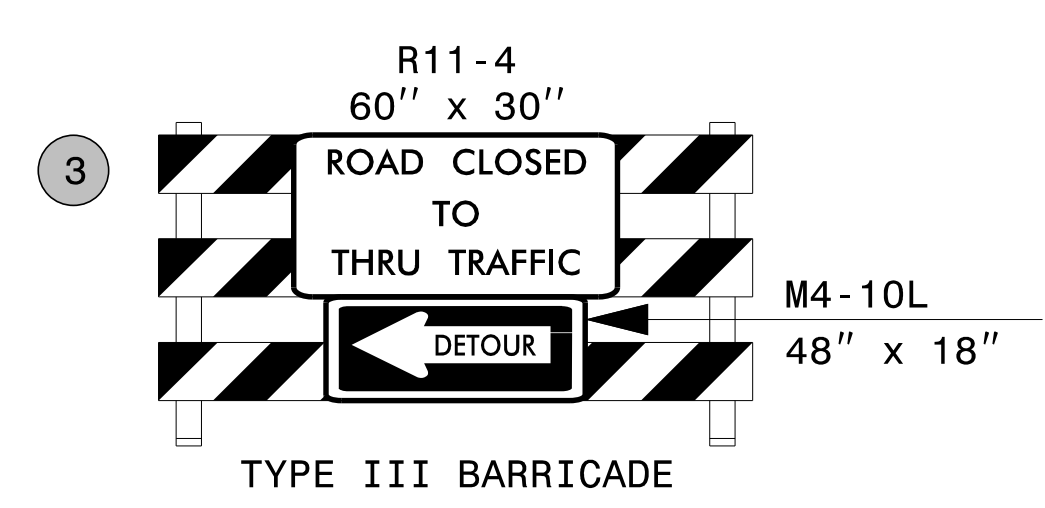
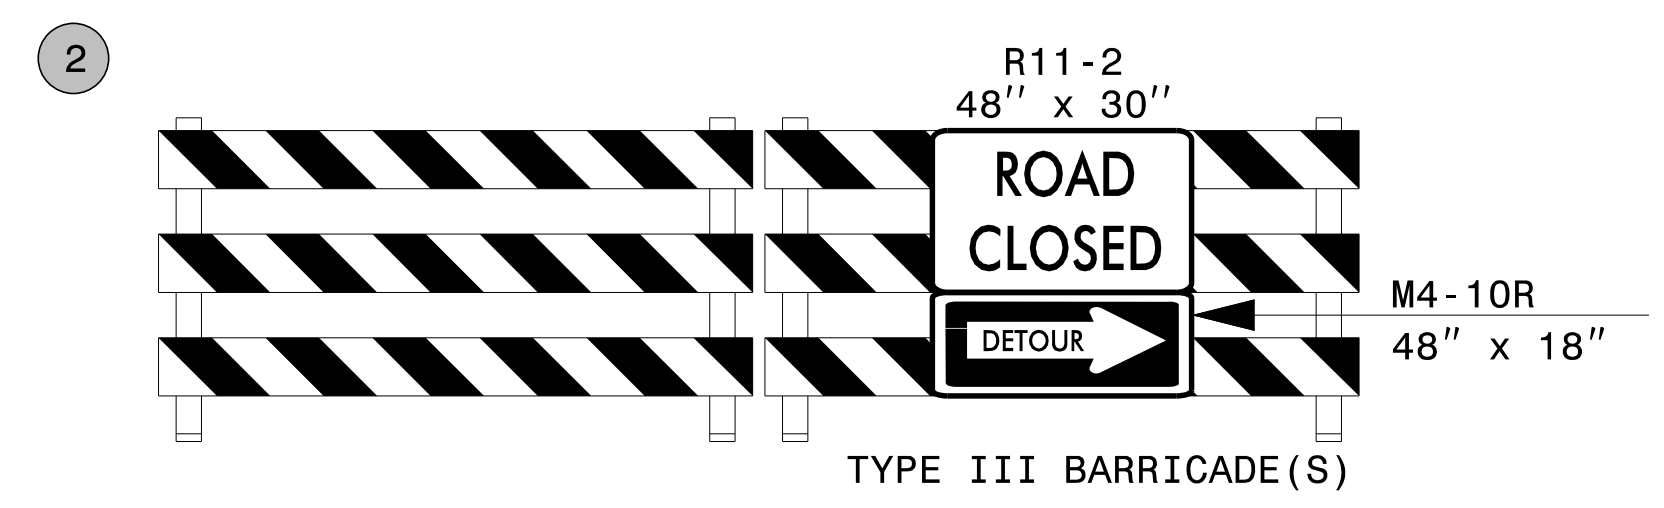
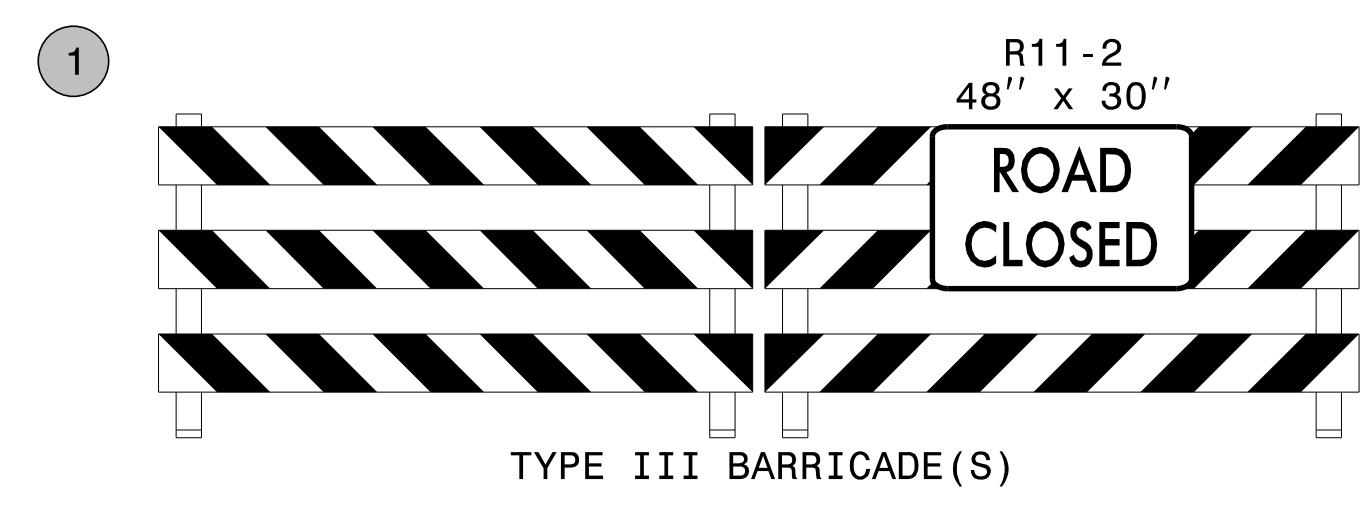
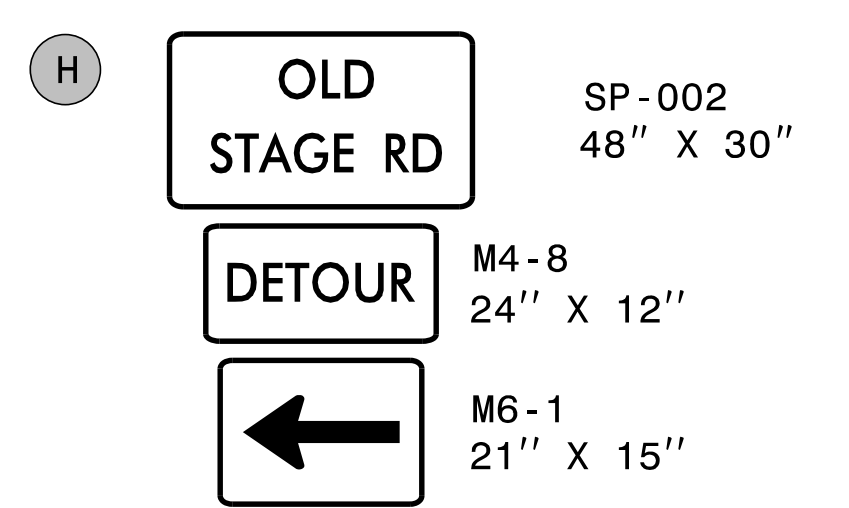
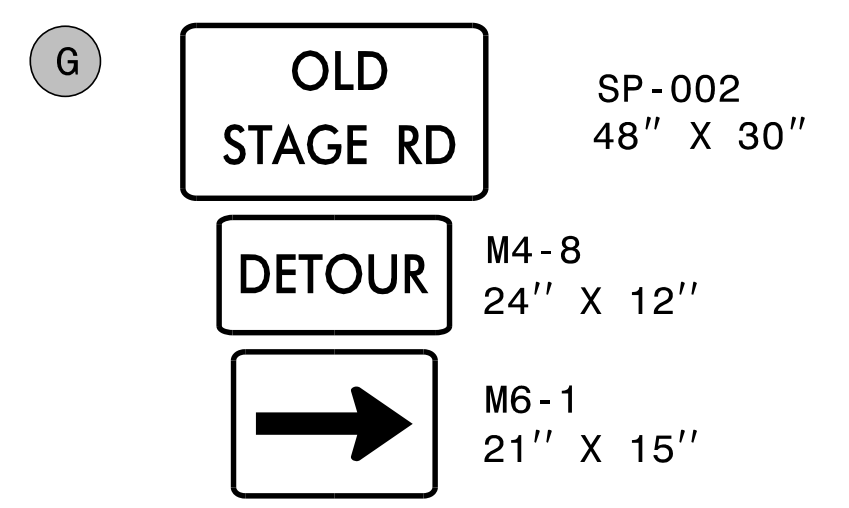
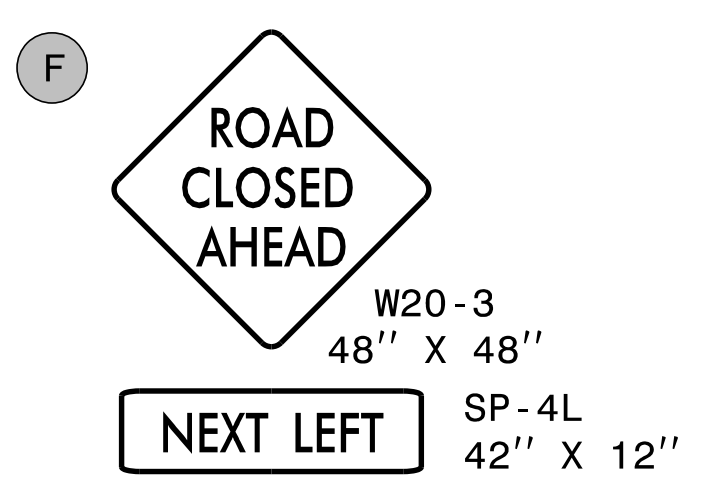
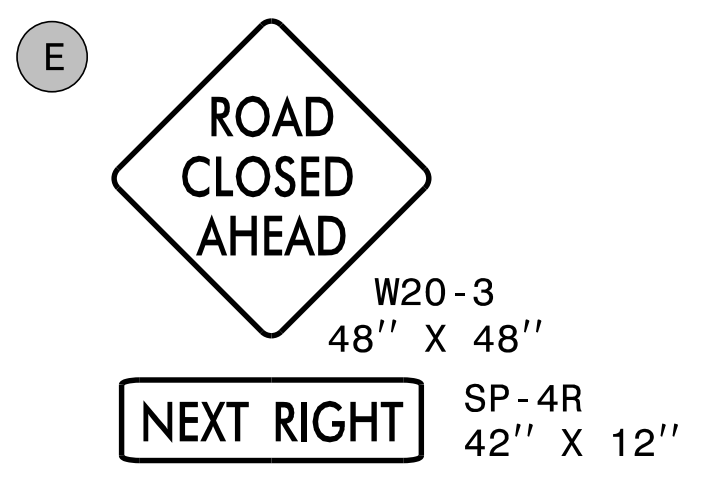
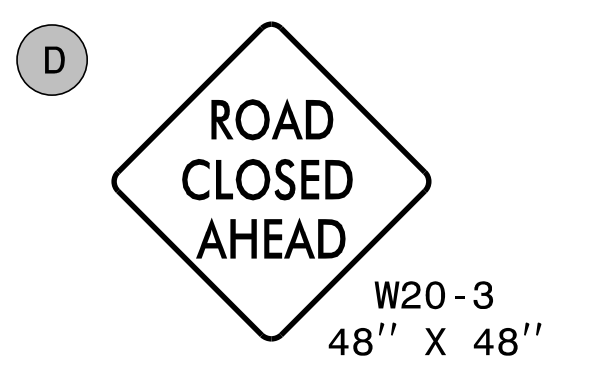
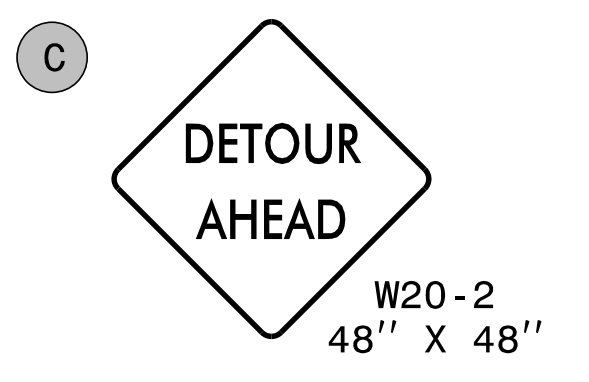


PLANS PREPARED FOR THE NCDOT BY:


M MOTT MACDONALD I & E, LLC
 1101 HAYNES STREET, SUITE 101
 RALEIGH, NC 27604
M NC LICENSE NO. F-0669

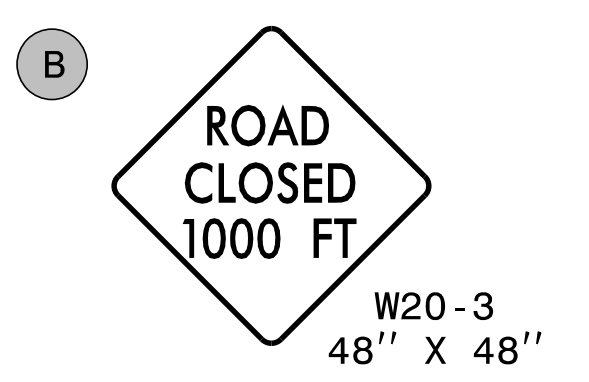

SEE SHEET TMP-2D5 FOR DETOUR

APPROVED: *Lori D. Stouchko*
 DATE: 4/29/2022

DOCUMENT NOT CONSIDERED FINAL UNLESS ALL SIGNATURES COMPLETED

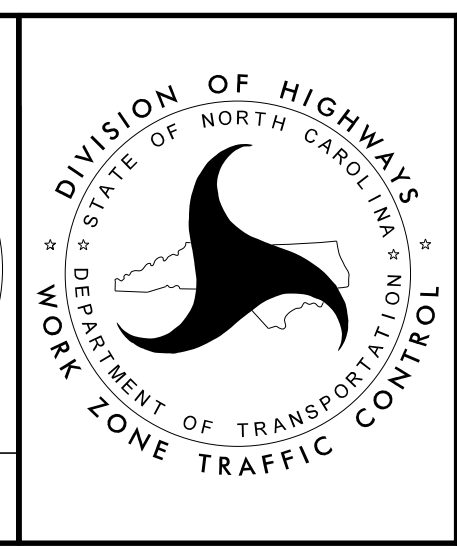

SECTION 1

DETOUR
-SR5-
24" RCP INSTALLATION
TEMPORARY TRAFFIC
CONTROL DEVICES

3/15/2022 G:\50100191\NV5_1-5987B\TrafficControl\Tcp\I-5987B_TC_TMP-02D05A_SR5_Detour_Signs.dgn User:ST086227