



PLANS PREPARED FOR THE NCDOT BY:


**M** MOTT MACDONALD I & E, LLC  
 1101 HAYNES STREET, SUITE 101  
 RALEIGH, NC 27604  
**M** MOTT MACDONALD  
 NC LICENSE NO. F-0669

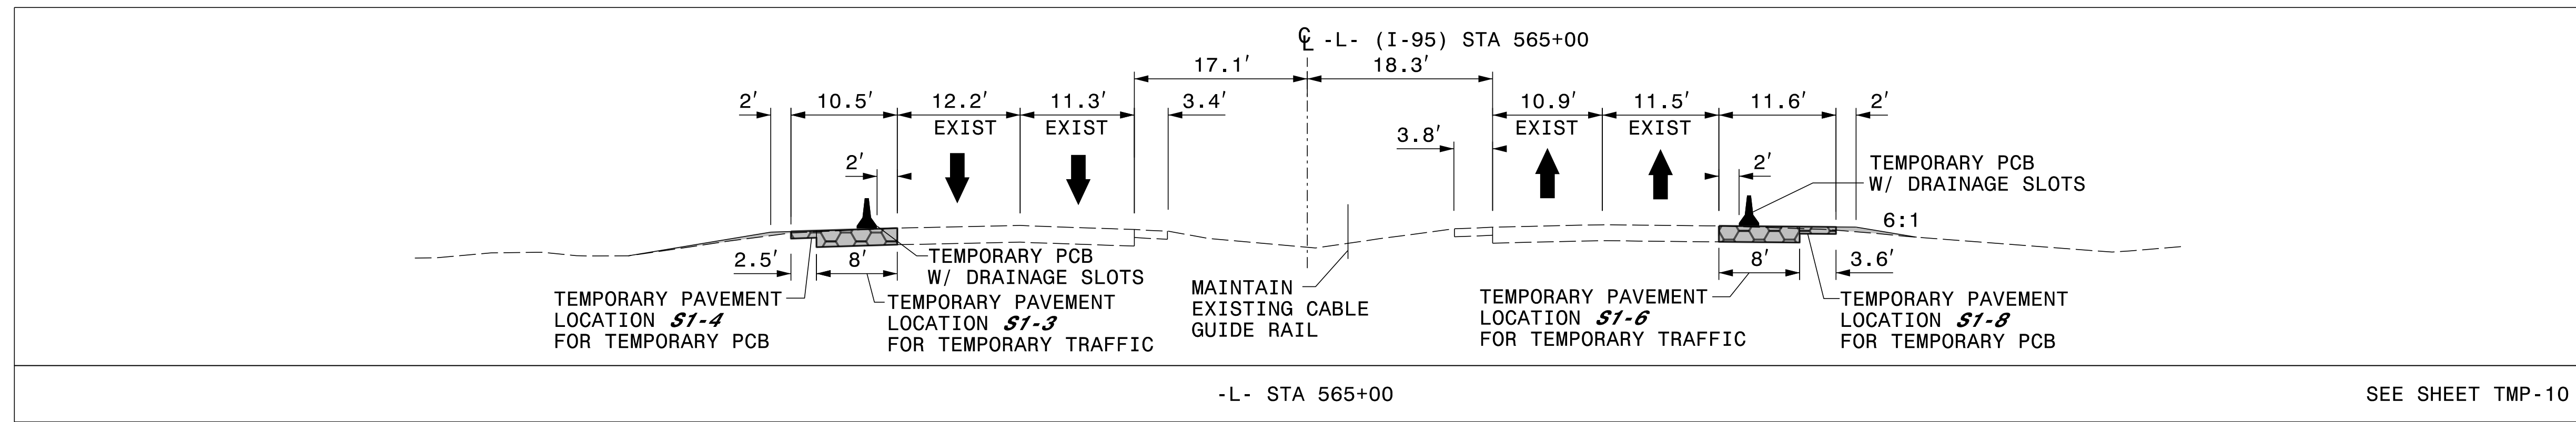


SEE SHEET TMP-10

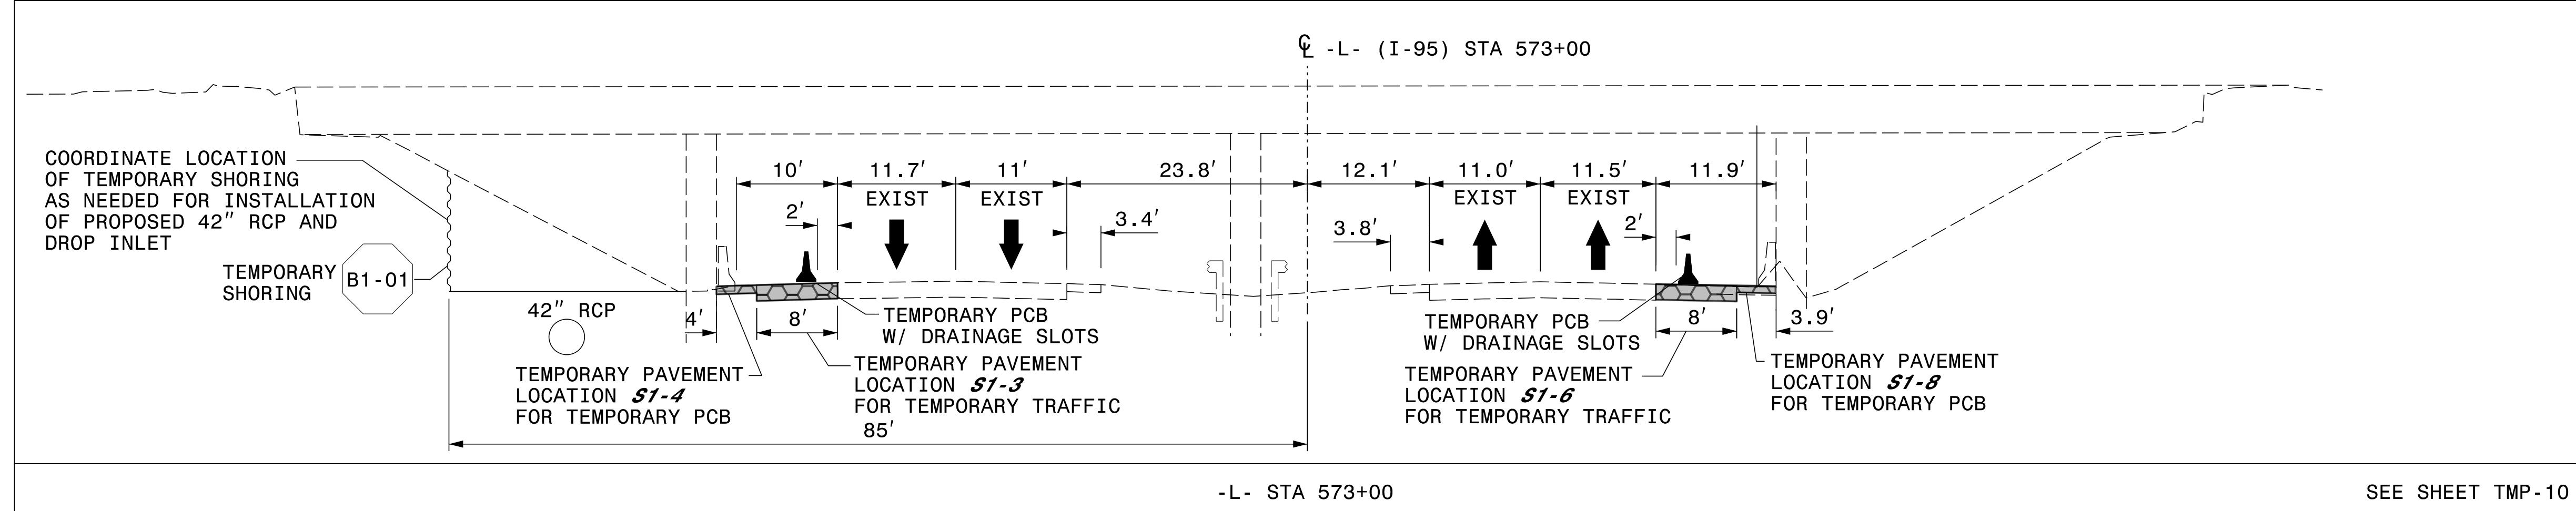

SEE SHEET TMP-10

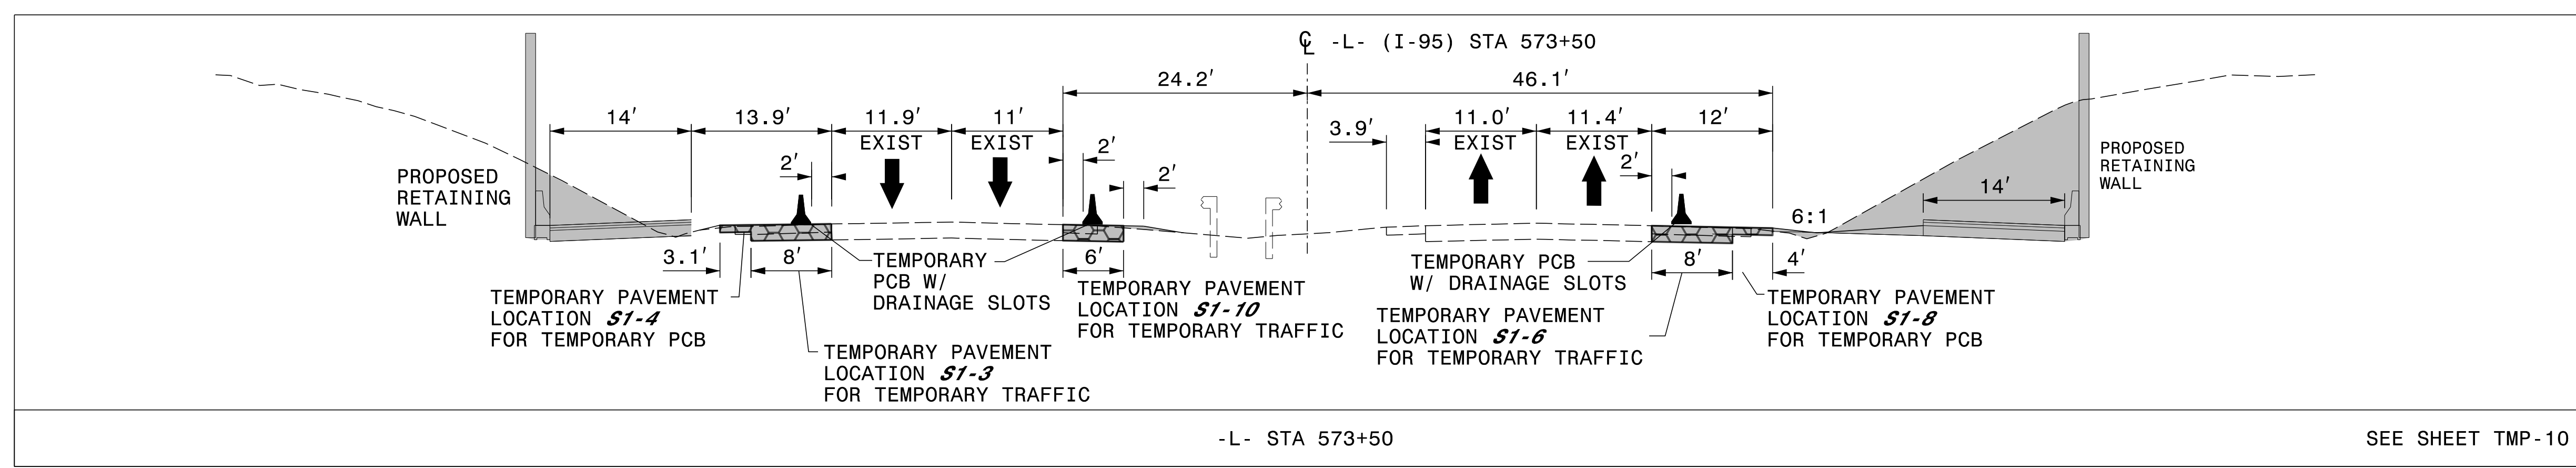

SEE SHEET TMP-10

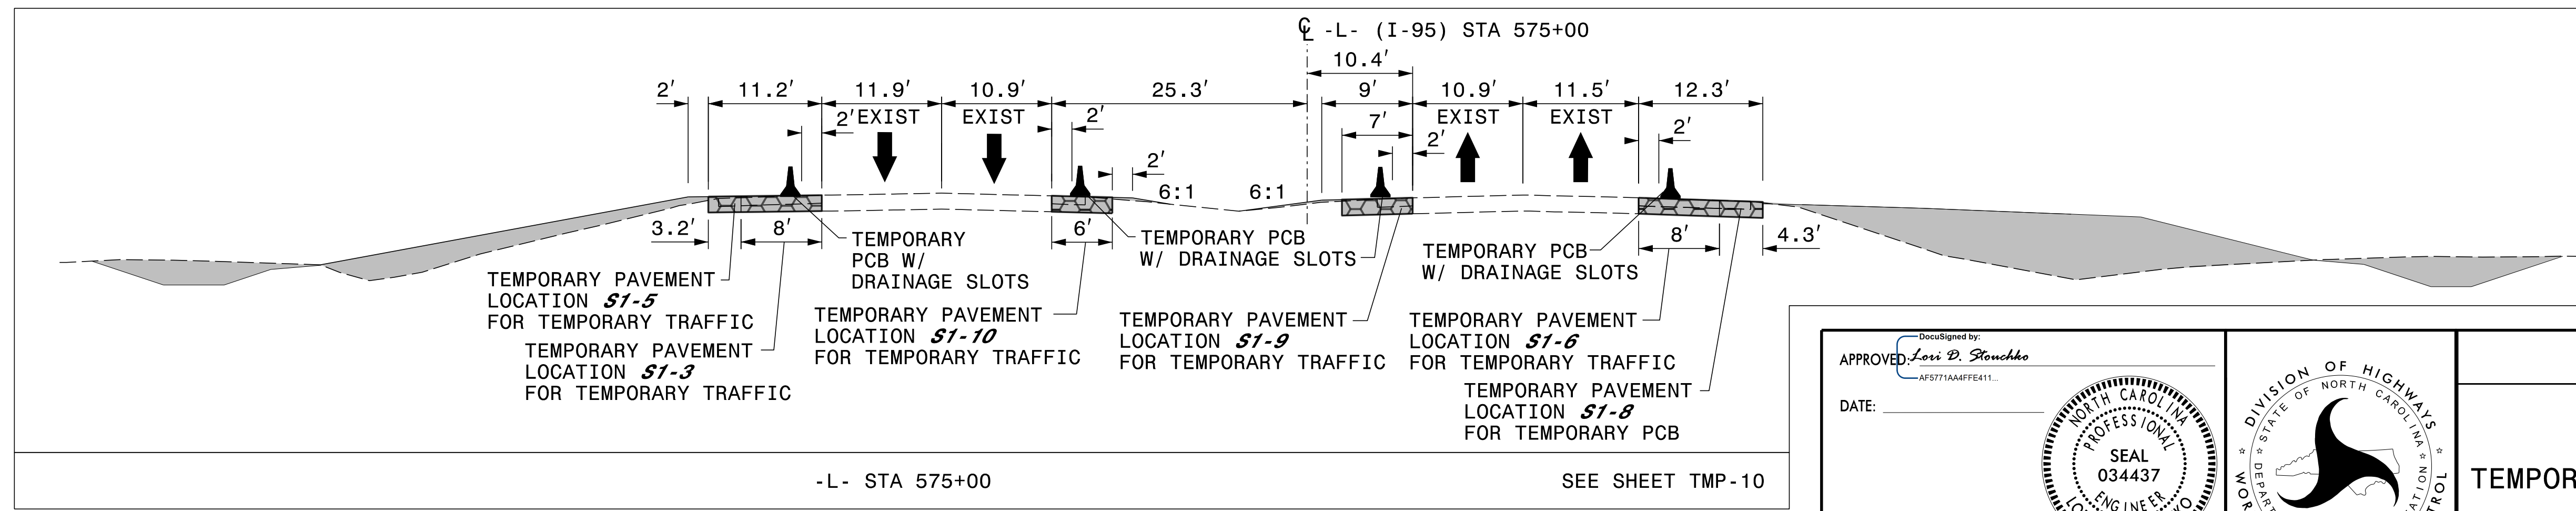


SEE SHEET TMP-10

3/28/2022 G:\50100191\NV5\_1-5987B\1-5987B\TrafficControl\Top\200\_117\_1-5987B\_TMP-10A\_Phase 1.dgn User:ST086227

DocuSigned by:  
 APPROVED: *Lois D. Stoucho*  
 AF571AAFF6411  
 DATE: \_\_\_\_\_

**SEAL**  
 034437  
 ENGINEER  
 LOIS D. STOUCHO

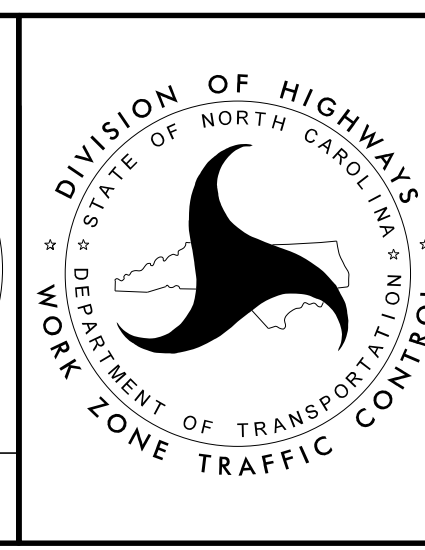

**SECTION 1**  
**TEMPORARY TRAFFIC CONTROL**  
**PHASE I**

**DOCUMENT NOT CONSIDERED FINAL**  
**UNLESS ALL SIGNATURES COMPLETED**