



PLANS PREPARED FOR THE NCDOT BY:

**M** MOTT MACDONALD I & E, LLC  
 1101 HAYNES STREET, SUITE 101  
 RALEIGH, NC 27604  
**M** MOTT MACDONALD NC LICENSE NO. F-0669

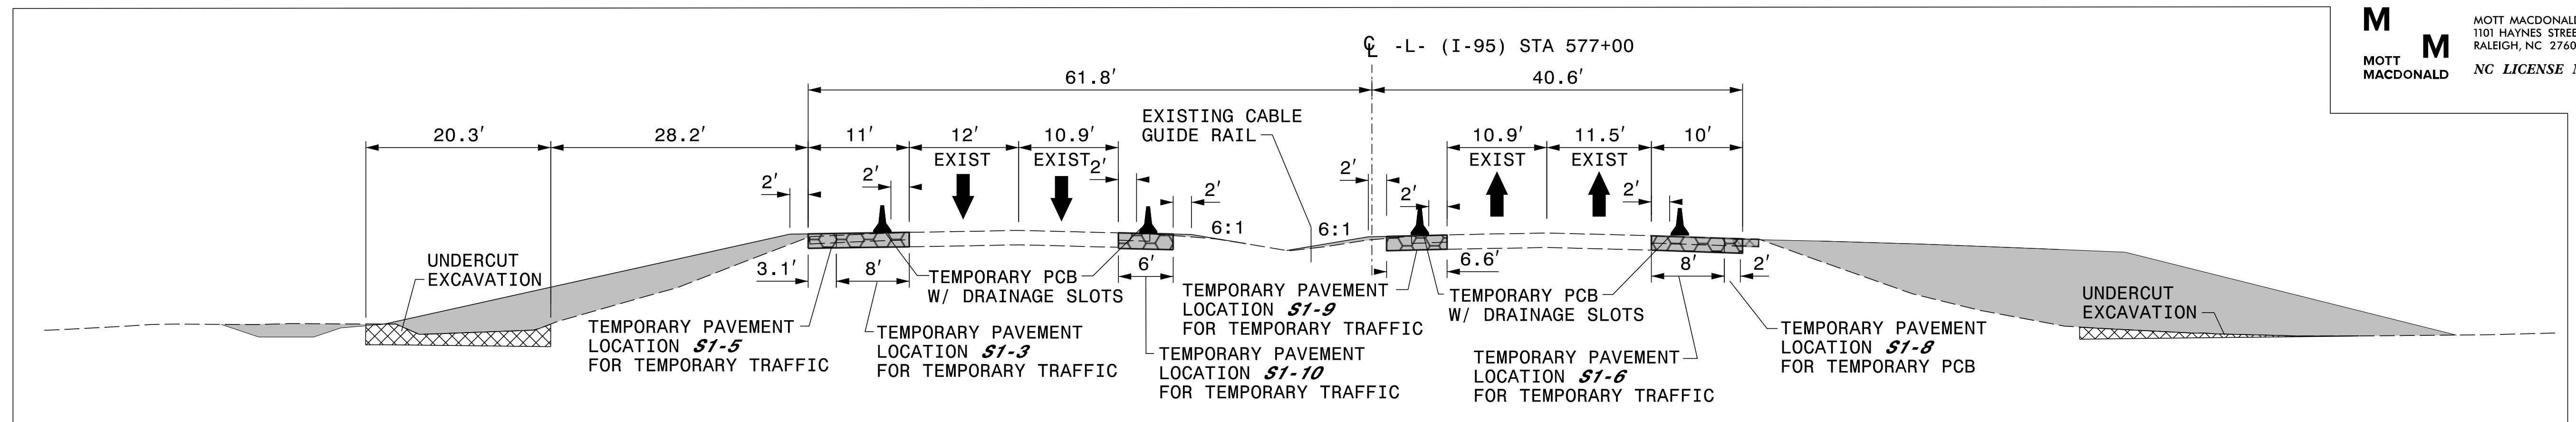


-L- STA 577+00

SEE SHEET TMP-11

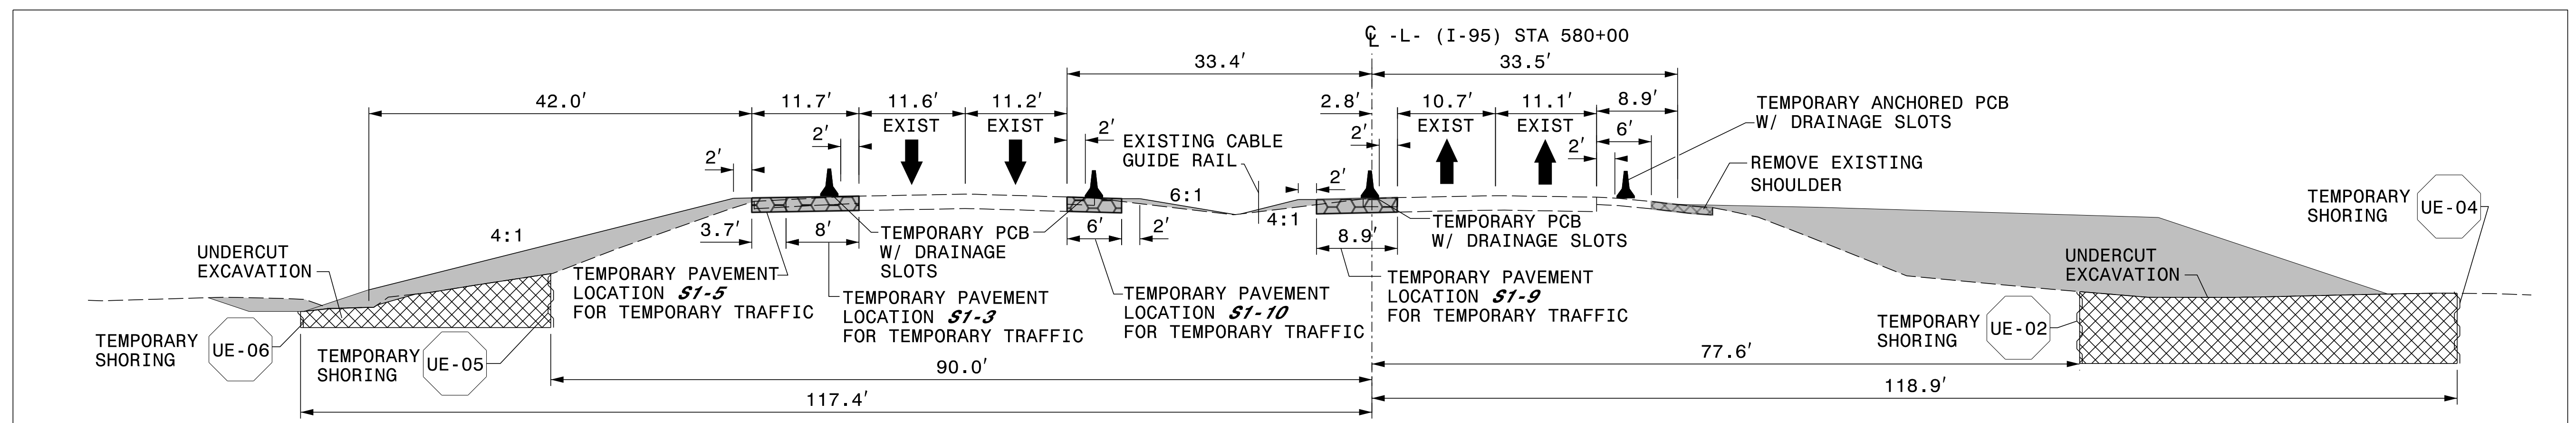

-L- STA 580+00

SEE SHEET TMP-11

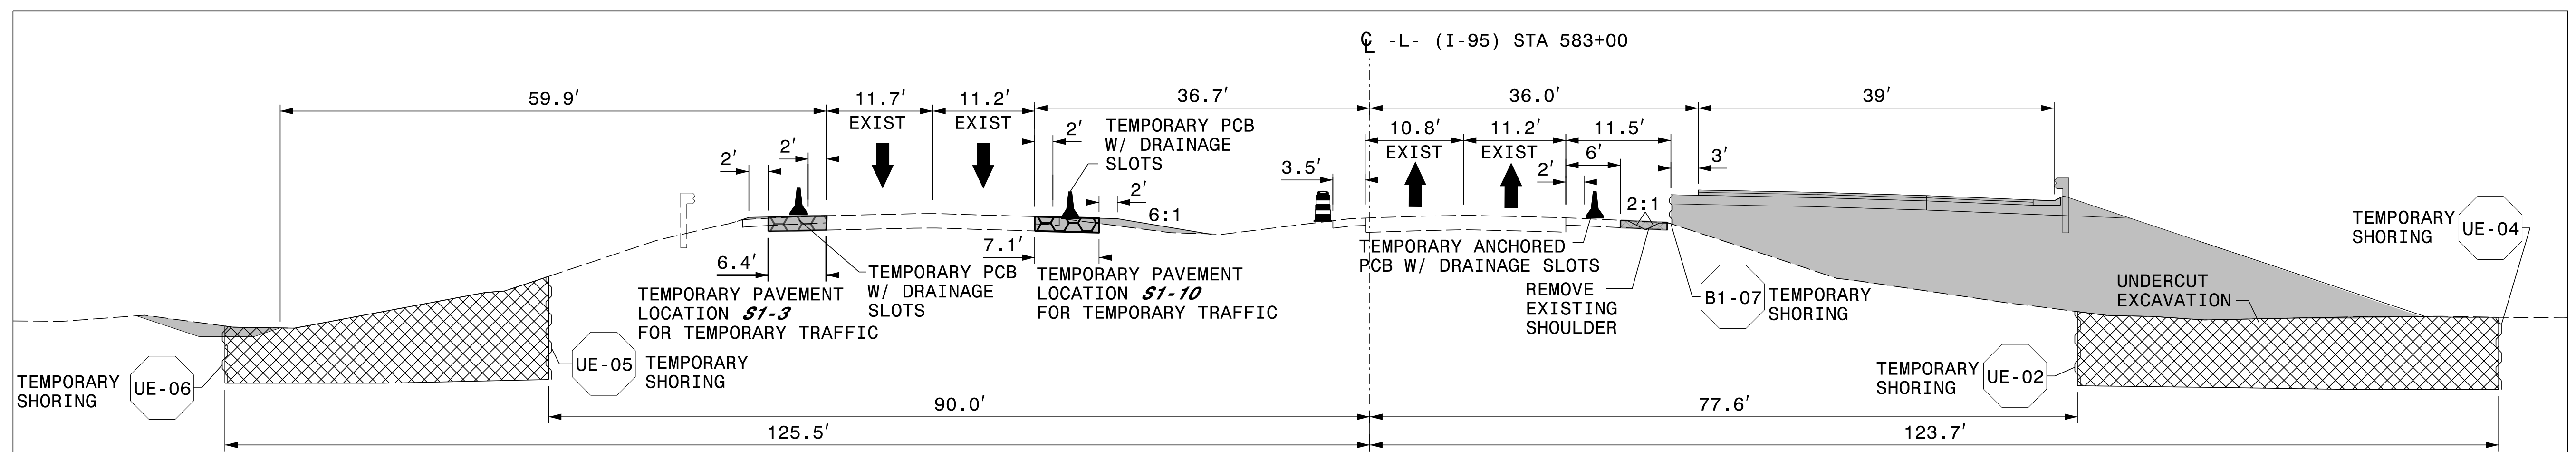


-L- STA 583+00

SEE SHEET TMP-11

3/28/2022 G:\50100191\NV5\_I-5987B\TrafficControl\Top\200\_123\_I-5987B\_TMP-11A\_Phase I.dgn User:ST086227

APPROVED: *Lori D. Stouchko*  
 DATE: \_\_\_\_\_  
 DOCUMENT NOT CONSIDERED FINAL UNLESS ALL SIGNATURES COMPLETED

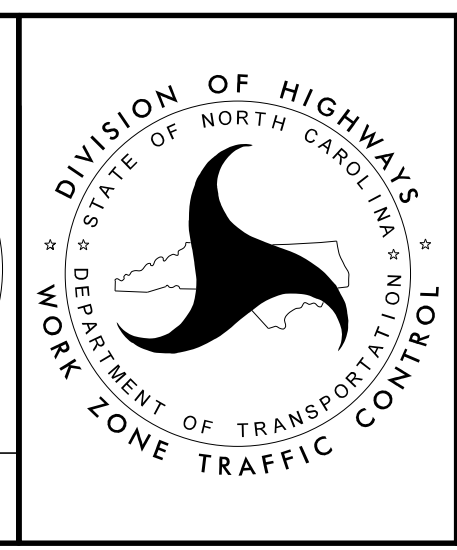

**SECTION 1**  
**TEMPORARY TRAFFIC CONTROL**  
**PHASE I**