



-L- STA 585+00

SEE SHEET TMP-11

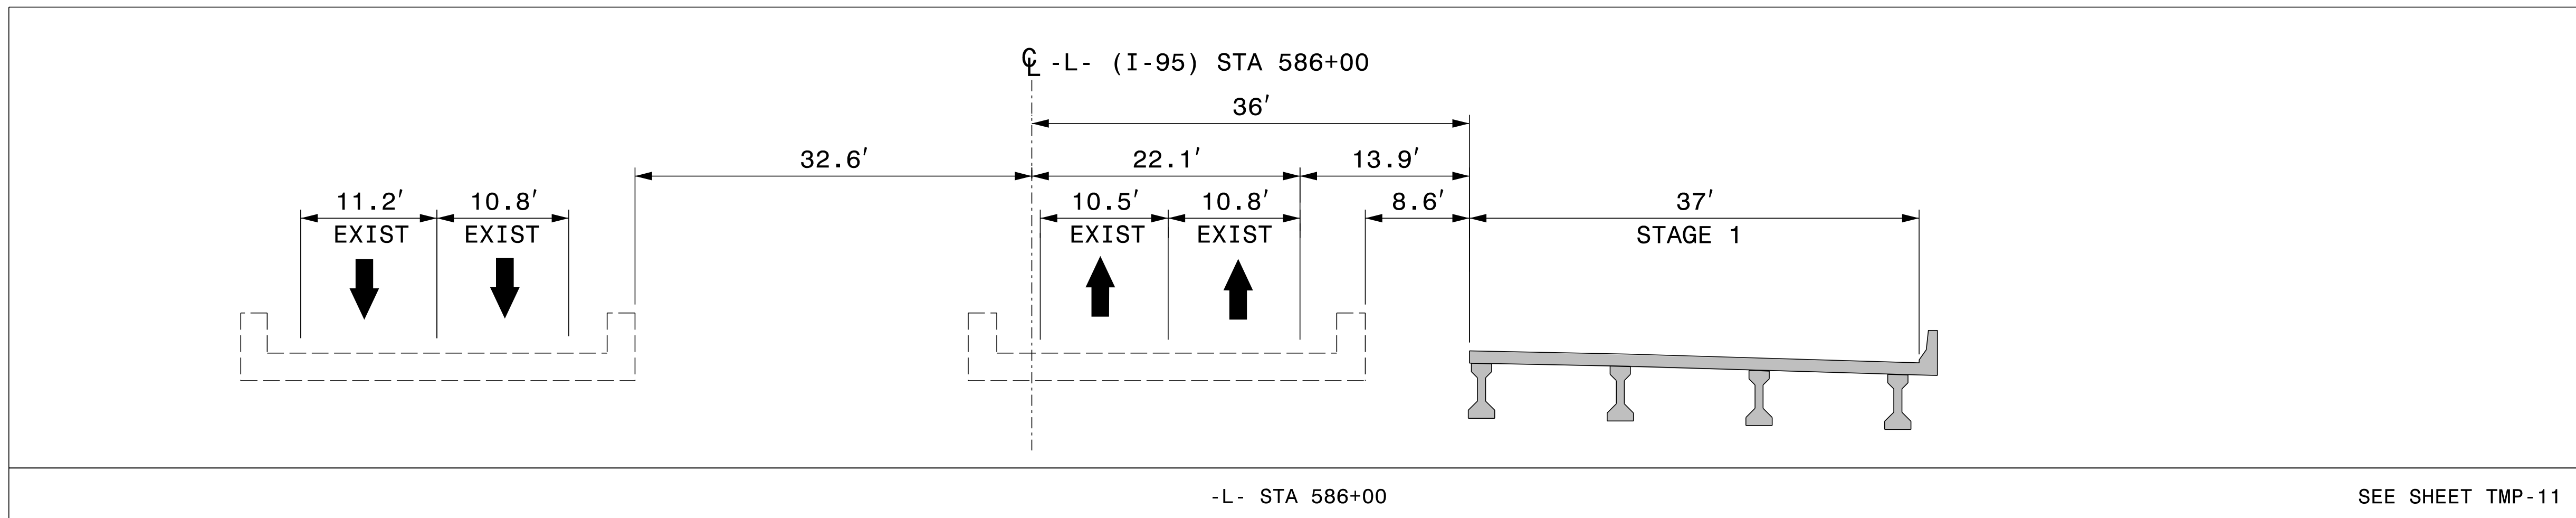

-L- STA 586+00

SEE SHEET TMP-11

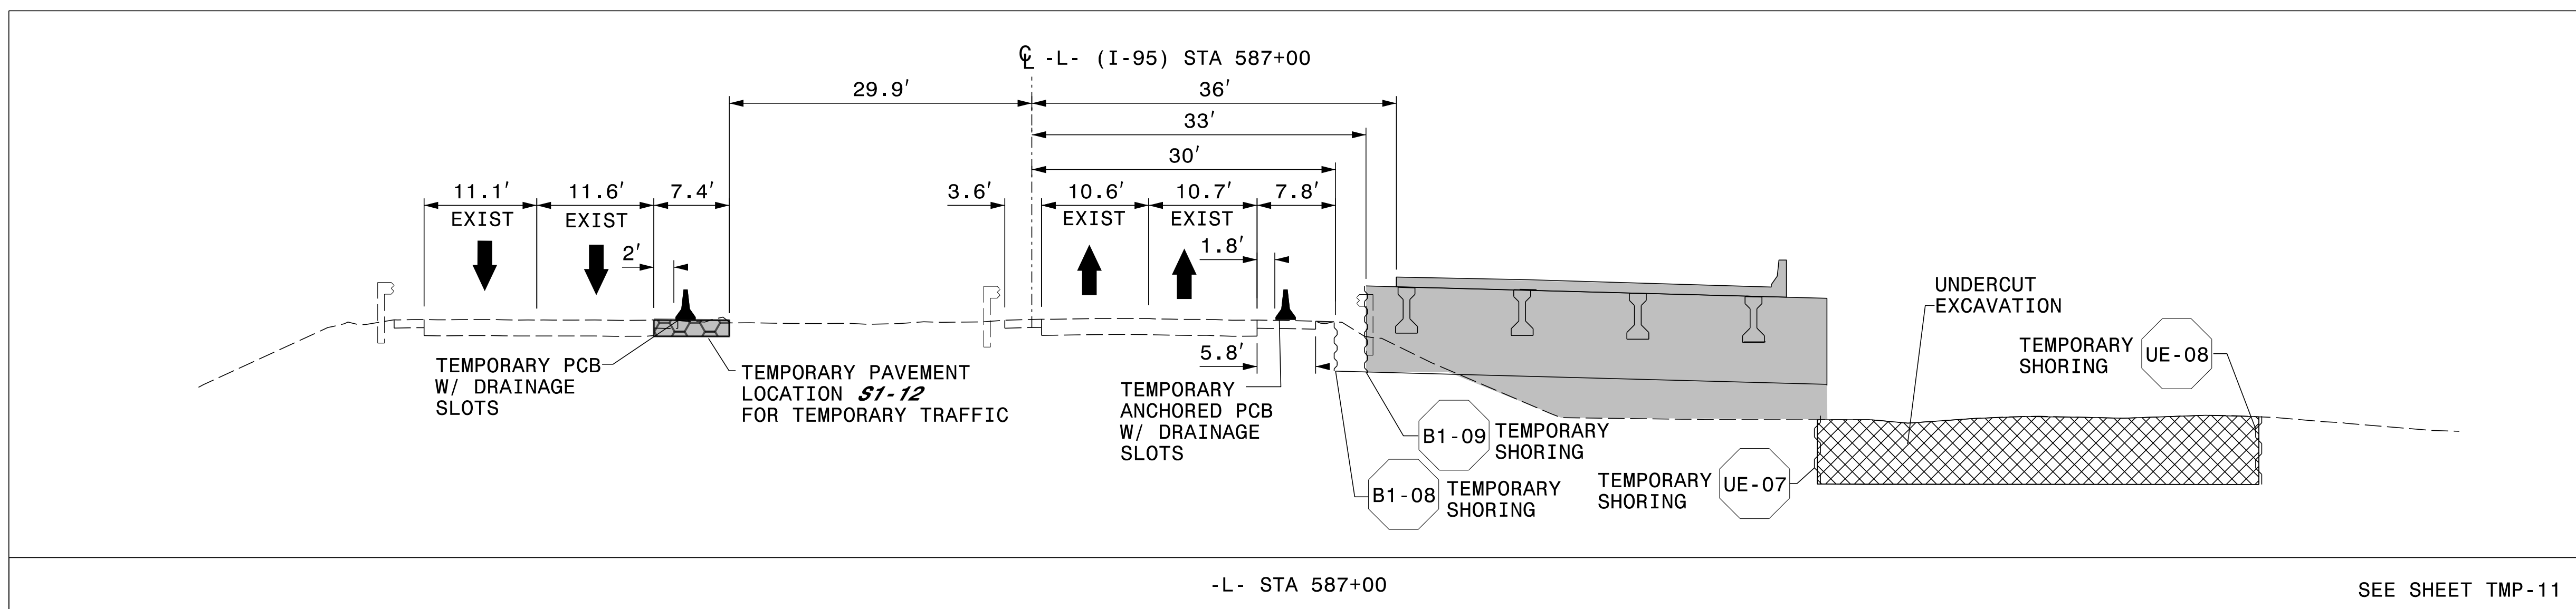


-L- STA 587+00

SEE SHEET TMP-11

3/28/2022
 G:\50100191\NV5_I-5987B\TrafficControl\Top\200_125_I-5987B_TMP-11B_Phase I.dgn
 User:ST086227

APPROVED: *Lori D. Stouchko*
 DATE: _____
 SEAL: 034437
 ENGINEER: LORI D. STOUCHKO

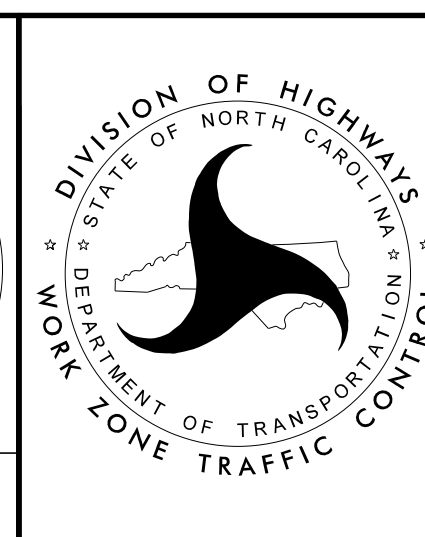

SECTION 1
 TEMPORARY TRAFFIC CONTROL
 PHASE I

DOCUMENT NOT CONSIDERED FINAL
 UNLESS ALL SIGNATURES COMPLETED