



-L- STA 616+00

SEE SHEETS TMP-14 & TMP-14B

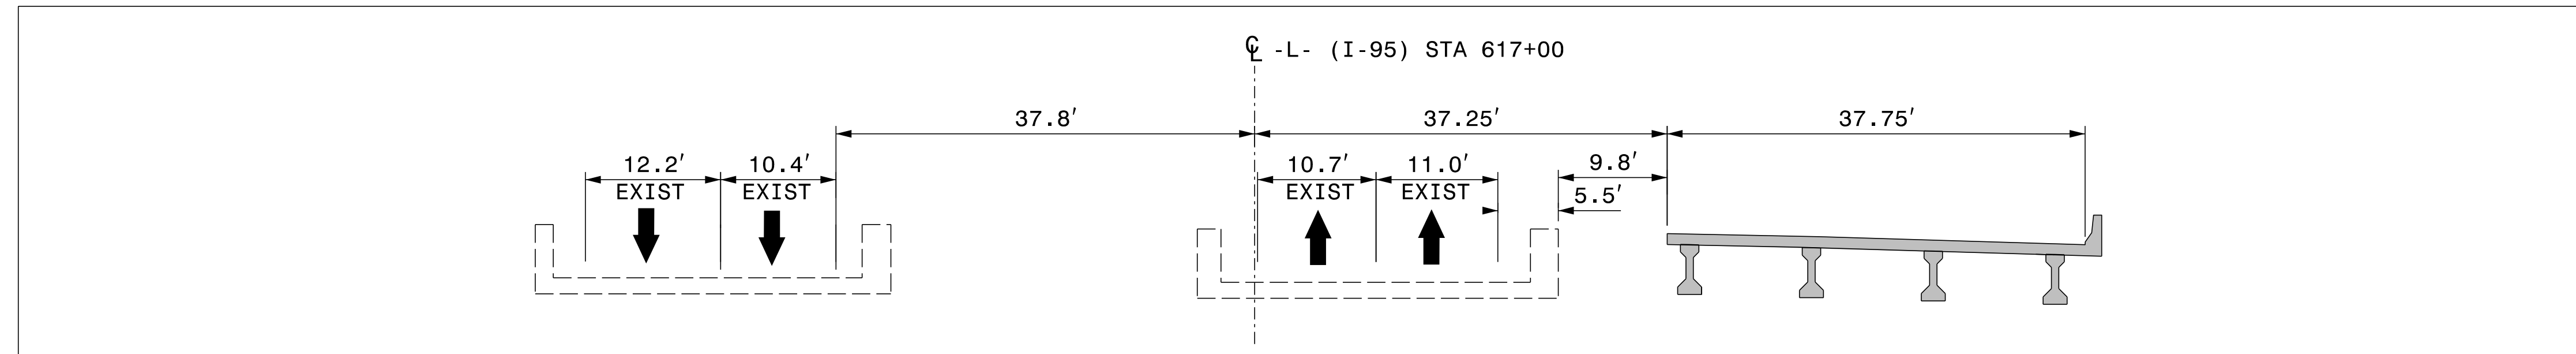

-L- STA 617+00

SEE SHEET TMP-14

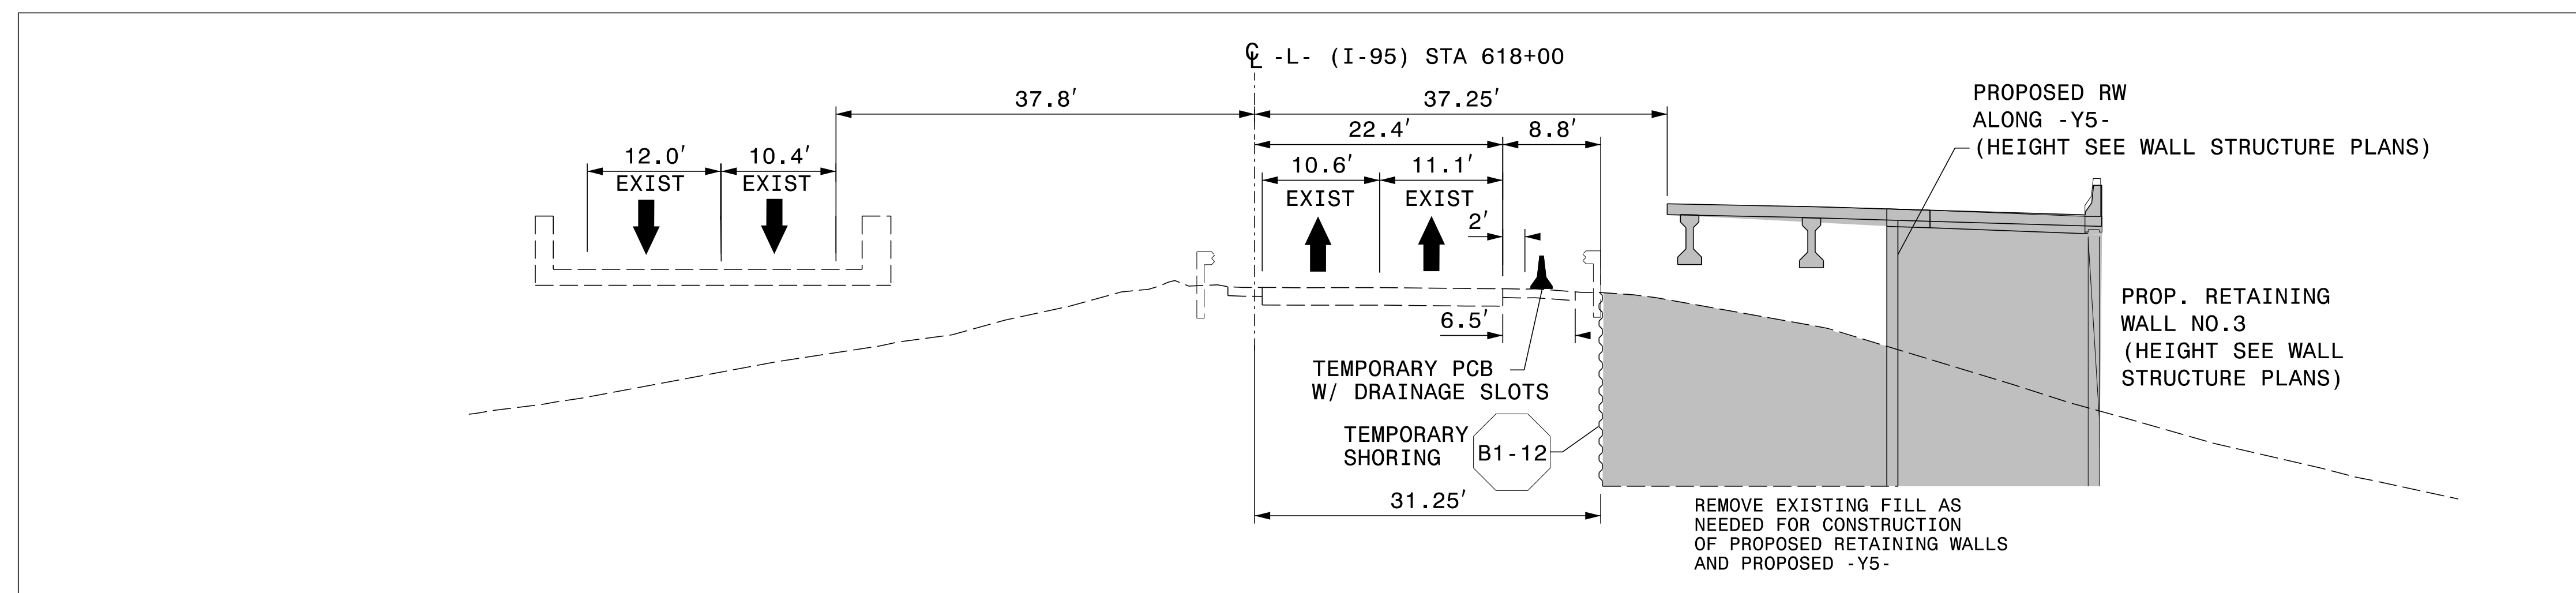

-L- STA 618+00


SEE SHEETS TMP-14 & TMP-14B

3/28/2022 G:\50100191\NV5_I-5987B\TrafficControl\Tc\200_143_I-5987B_TMP-14D_Phase I.dgn User:ST086227

APPROVED: *Lori D. Stouchko*
AF5711AAFF411

DATE: _____

**DOCUMENT NOT CONSIDERED FINAL
 UNLESS ALL SIGNATURES COMPLETED**

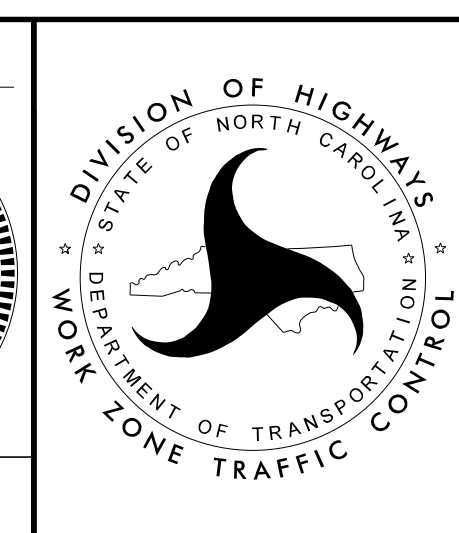

SECTION 1

**TEMPORARY TRAFFIC CONTROL
 PHASE I**