



-L- STA 618+50 SEE SHEETS TMP-14 AND TMP-14B

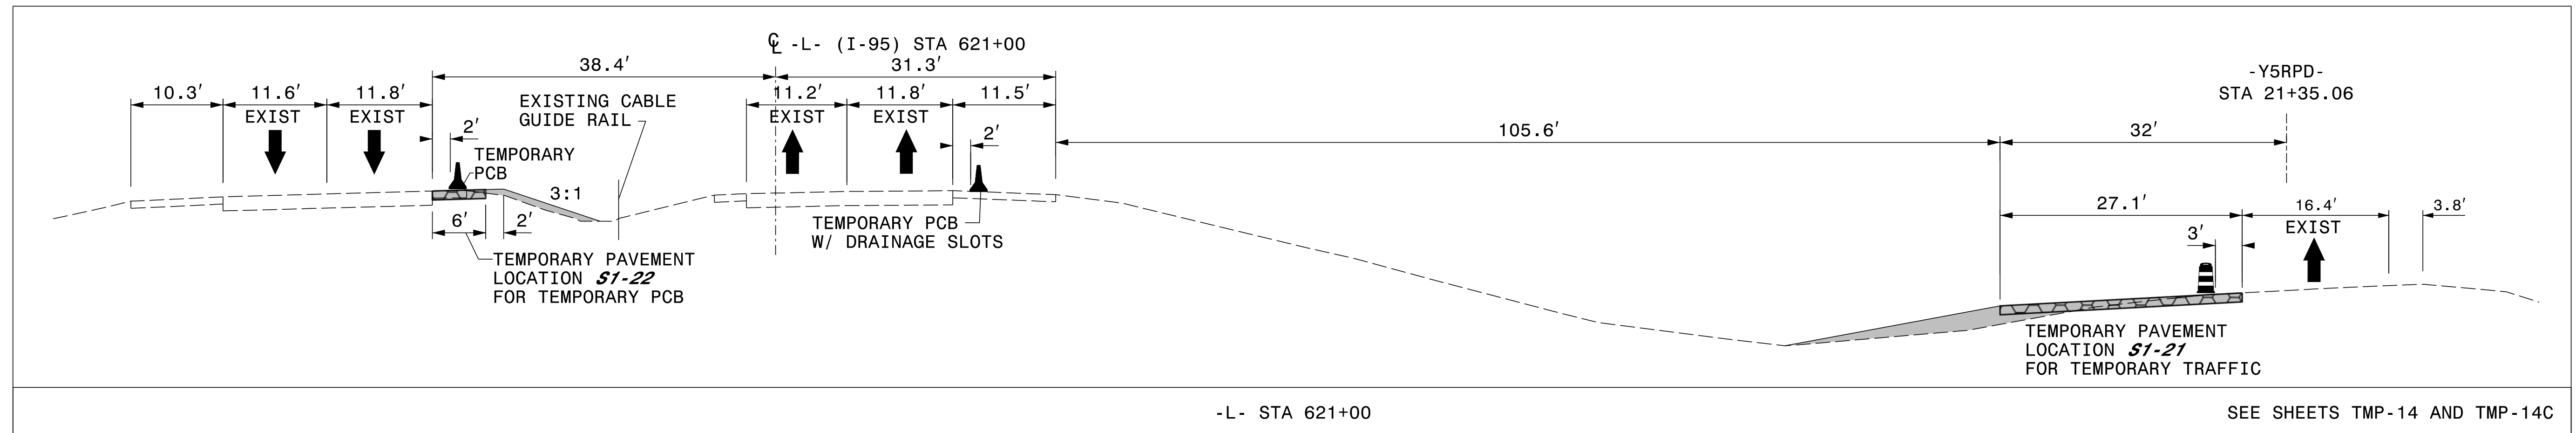


-L- STA 621+00 SEE SHEETS TMP-14 AND TMP-14C

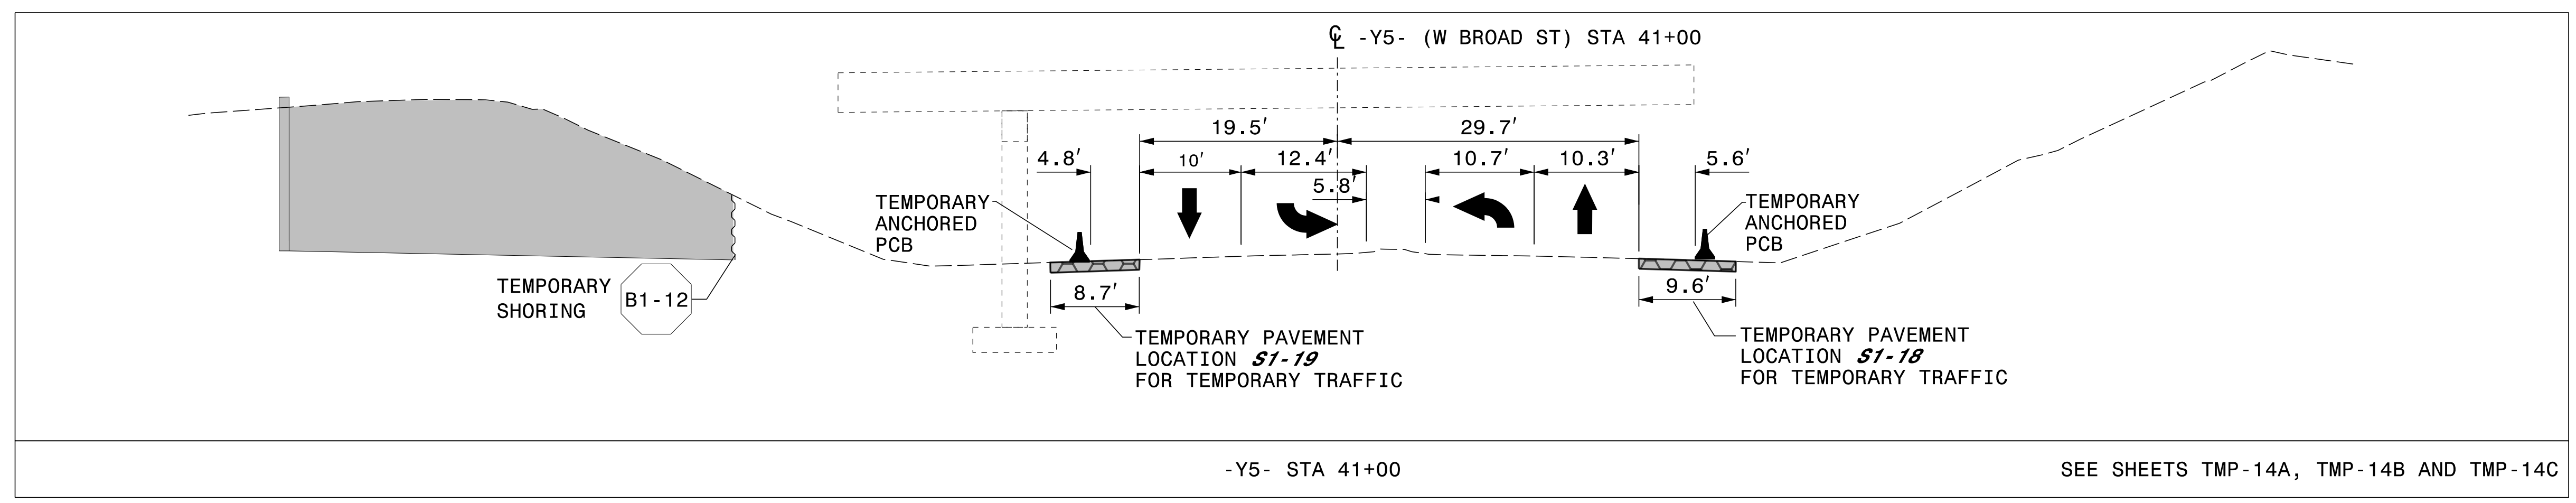

-Y5- STA 41+00 SEE SHEETS TMP-14A, TMP-14B AND TMP-14C

3/28/2022 G:\50100191\NV5_I-5987B\TrafficControl\Top\200_145_I-5987B_TMP-14E_Phase I.dgn User:ST086227

APPROVED: *Lori D. Stouchko*
 DATE: _____
 SEAL 034437
 ENGINEER
 LORI D. STOUCHKO

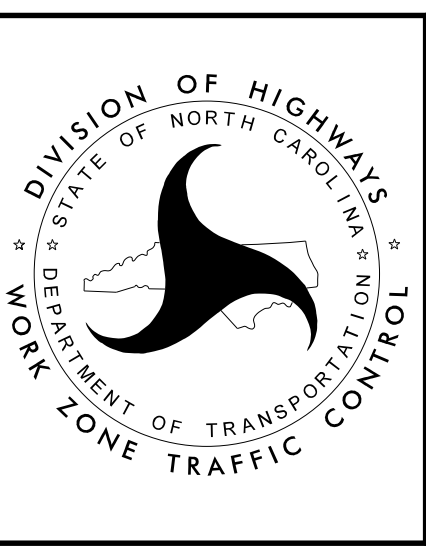

SECTION 1
 TEMPORARY TRAFFIC CONTROL
 PHASE I

DOCUMENT NOT CONSIDERED FINAL
 UNLESS ALL SIGNATURES COMPLETED