



-L- STA 636+00

SEE SHEET TMP-16

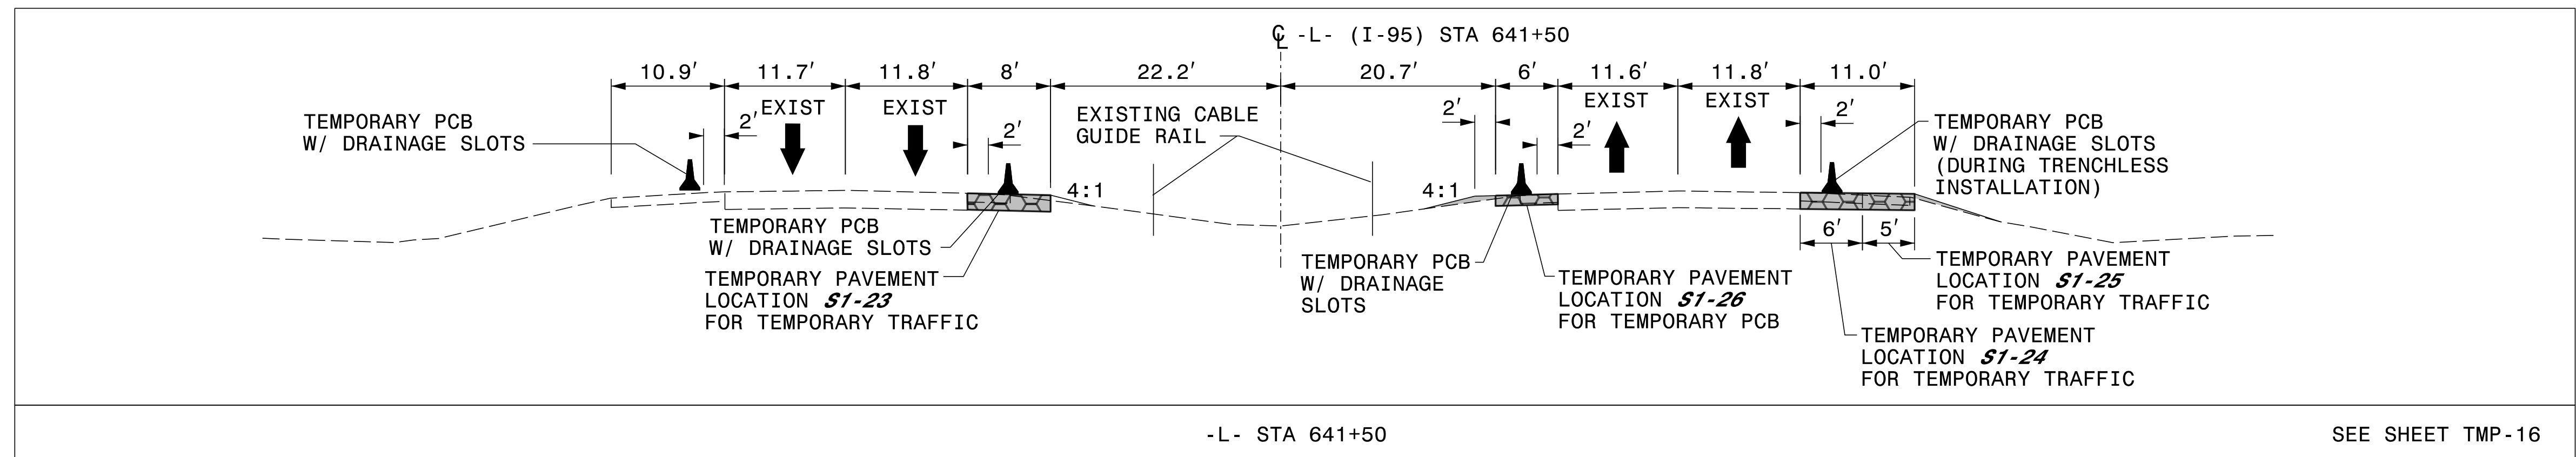

-L- STA 641+50

SEE SHEET TMP-16

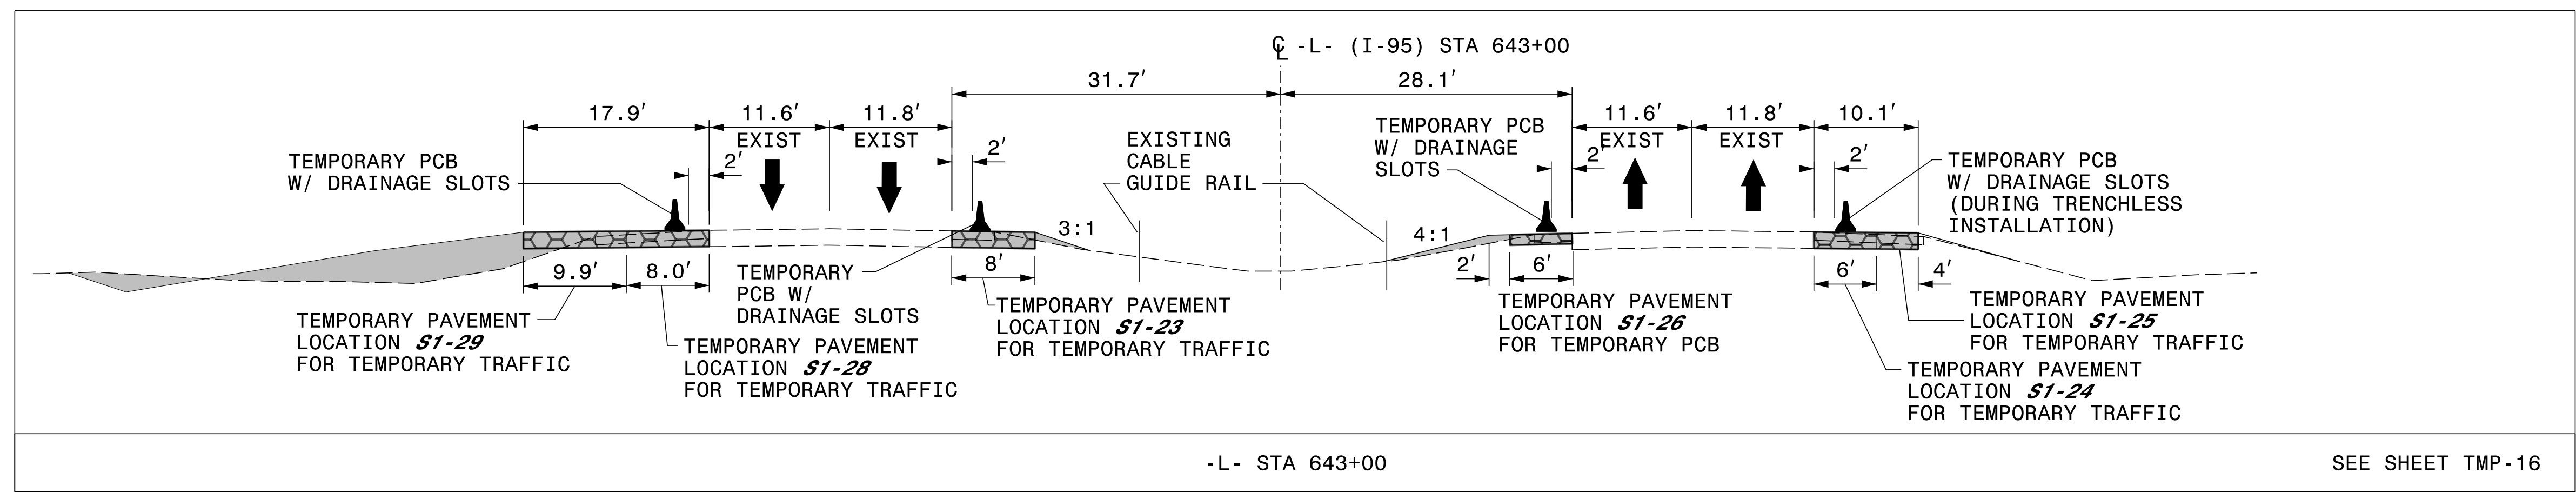


-L- STA 643+00

SEE SHEET TMP-16

3/28/2022 G:\50100191\NV5_I-5987B\TrafficControl\Top\200_153_I-5987B_TMP-16A_Phase I.dgn User:ST086227

DocuSigned by:
 APPROVED: *Lori D. Stouchko*
 AF571AAAF411
 DATE: _____

**DOCUMENT NOT CONSIDERED FINAL
 UNLESS ALL SIGNATURES COMPLETED**

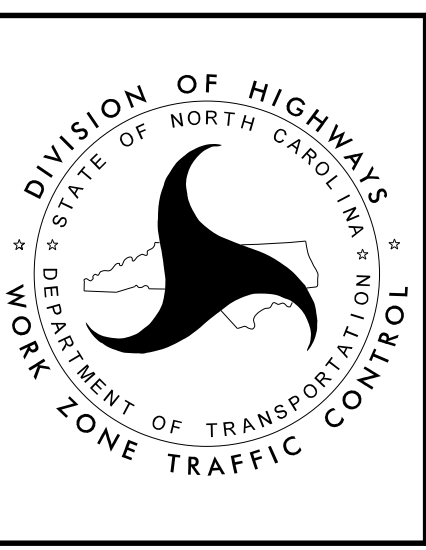

SECTION 1

**TEMPORARY TRAFFIC CONTROL
 PHASE I**