PROJ. REFERENCE NO. SHEET NO. I - 5987B TMP - 17


PLANS PREPARED FOR THE NCDOT BY:

MOTT MACDONALD

MOTT MACDONALD I & E, LLC 1101 HAYNES STREET, SUITE 101 RALEIGH, NC 27604

NC LICENSE NO. F-0669



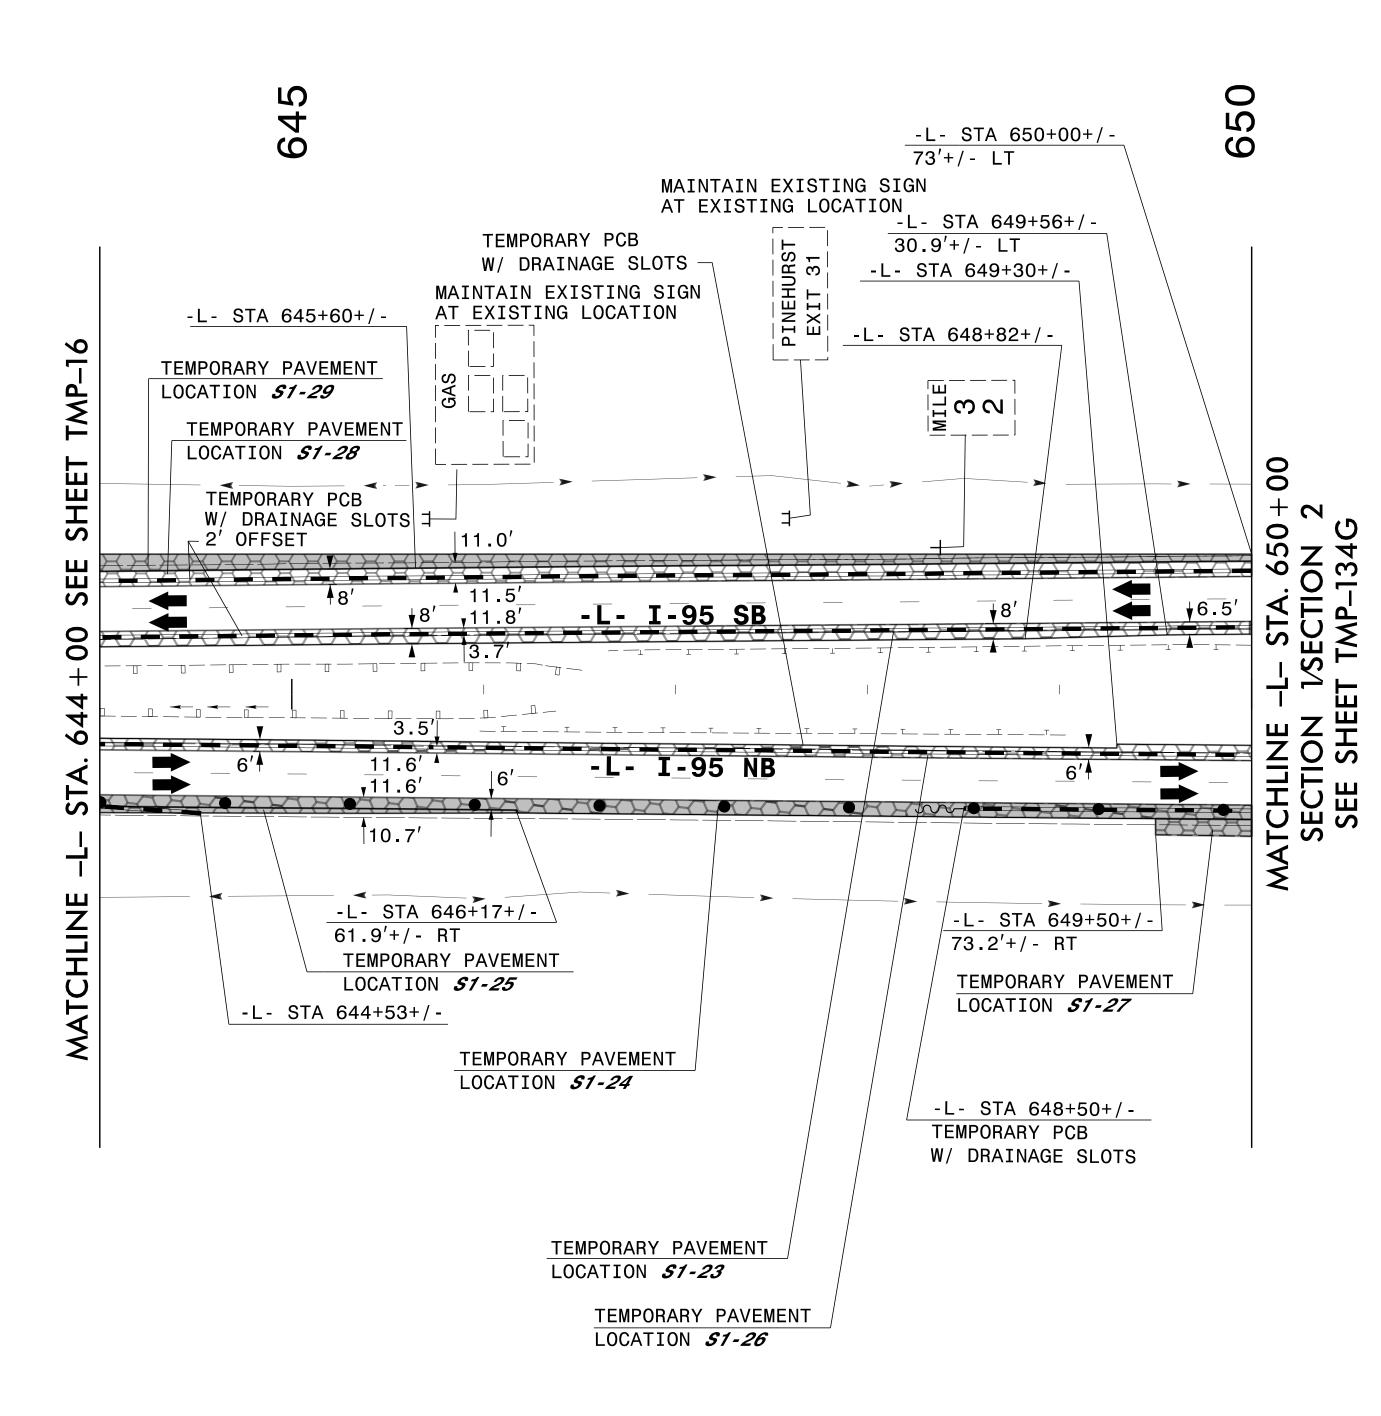

TEMPORARY PAVEMENT LOCATION *\$1-23*ON INSIDE SHOULDER OF SB I-95 ON -LFROM STA 628+36+/- TO STA 650+00+/FOR TEMPORARY TRAFFIC PATTERN
(17,008 SF)

TEMPORARY PAVEMENT LOCATION \$1-24
ON OUTSIDE SHOULDER OF NB I-95 ON -LFROM STA 628+59+/- TO STA 650+00+/FOR TEMPORARY TRAFFIC PATTERN
(13,400 SF)


TEMPORARY PAVEMENT LOCATION \$1-25
ON OUTSIDE SHOULDER OF NB I-95 ON -LFROM STA 630+29+/- TO STA 646+17+/FOR TEMPORARY TRAFFIC PATTERN
(7,787 SF)

TEMPORARY PAVEMENT LOCATION *\$1-26*ON INSIDE SHOULDER OF NB I-95 ON -LFROM STA 635+40+/- TO STA 650+00+/FOR PLACEMENT OF TEMPORARY PCB
(8,910 SF)

TEMPORARY PAVEMENT LOCATION \$1-27
ON OUTSIDE SHOULDER OF NB I-95 ON -LFROM STA 649+50+/- TO STA 650+00+/FOR TEMPORARY TRAFFIC PATTERN
(429 SF)

TEMPORARY PAVEMENT LOCATION *\$1-28*ON OUTSIDE SHOULDER OF SB I-95 ON -LFROM STA 643+00+/- TO STA 650+00+/FOR TEMPORARY TRAFFIC PATTERN
(5,606 SF)

TEMPORARY PAVEMENT LOCATION *\$1-29*ON OUTSIDE SHOULDER OF SB I-95 ON -LFROM STA 643+00+/- TO STA 650+00+/FOR TEMPORARY TRAFFIC PATTERN
(4,675 SF)

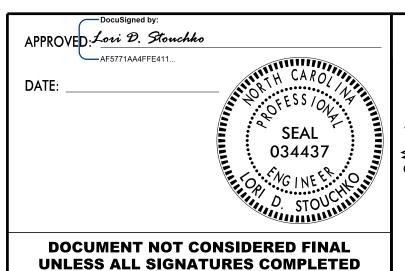



SECTION 1

TEMPORARY TRAFFIC CONTROL PHASE I