
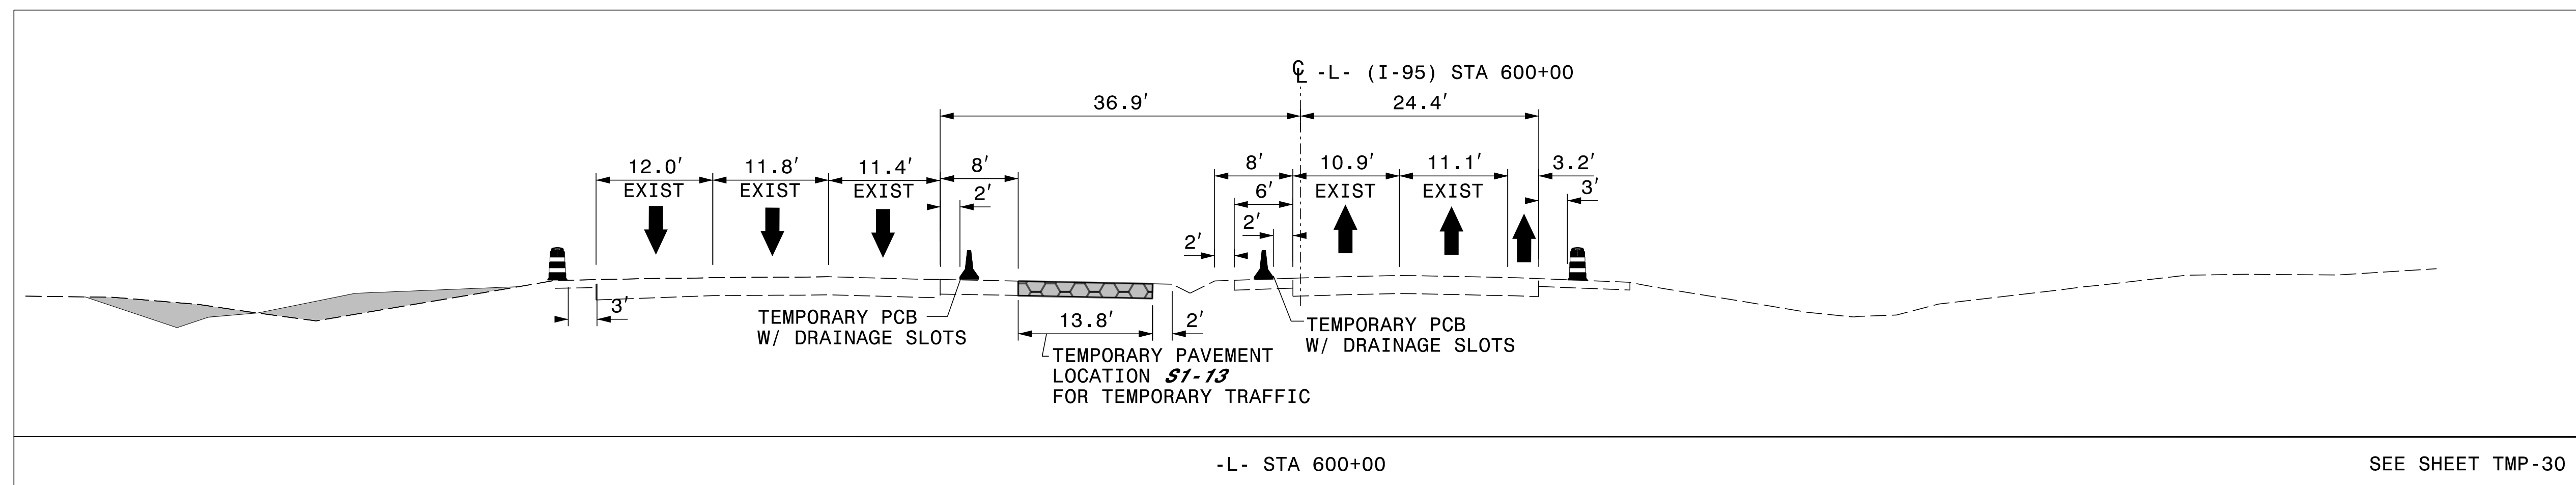
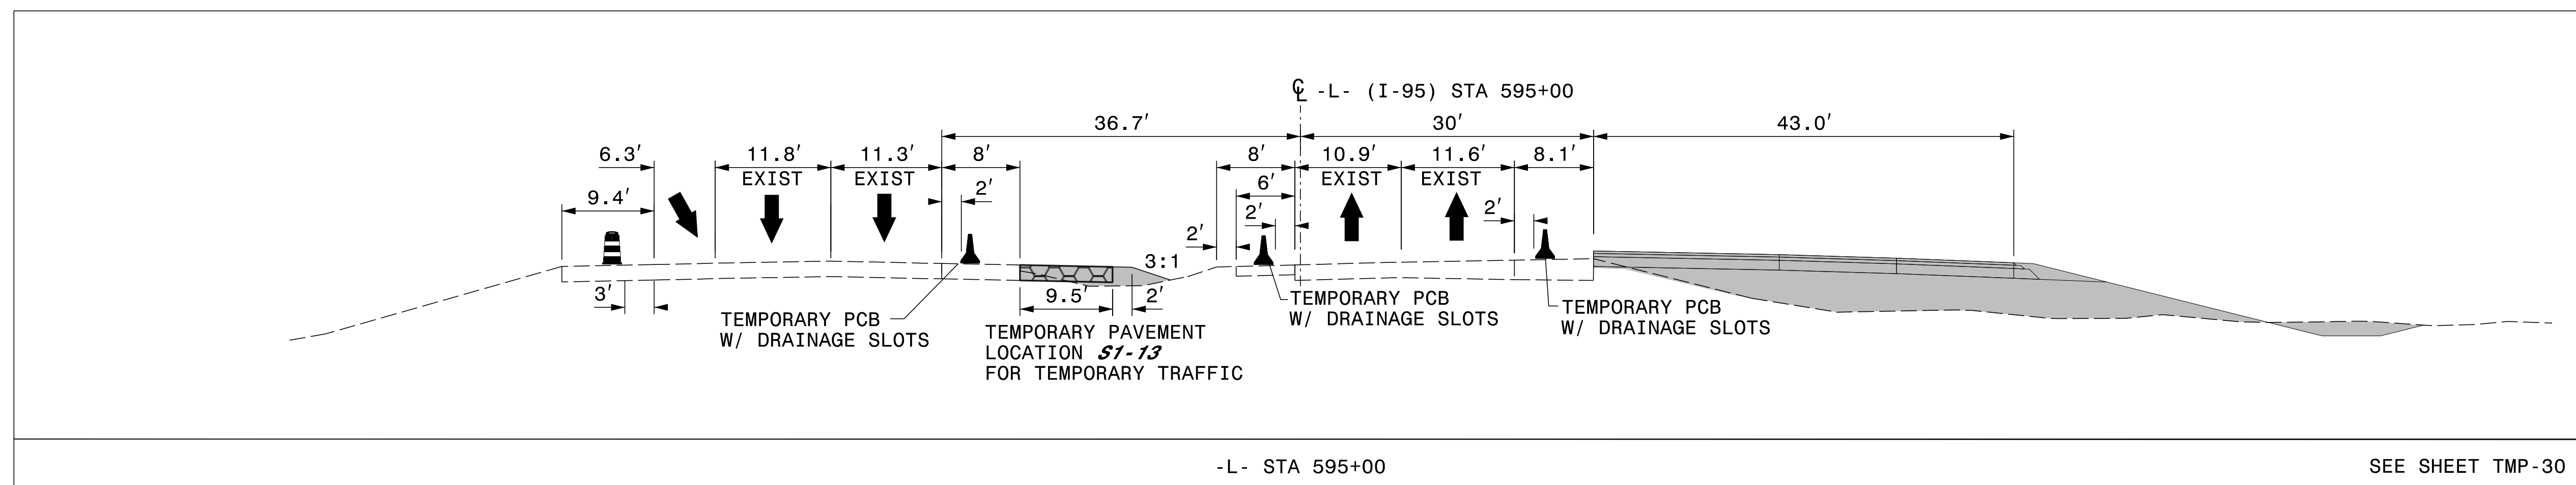


PLANS PREPARED FOR THE NCDOT BY:

M MOTT MACDONALD I & E, LLC
 1101 HAYNES STREET, SUITE 101
 RALEIGH, NC 27604
M MOTT MACDONALD NC LICENSE NO. F-0669

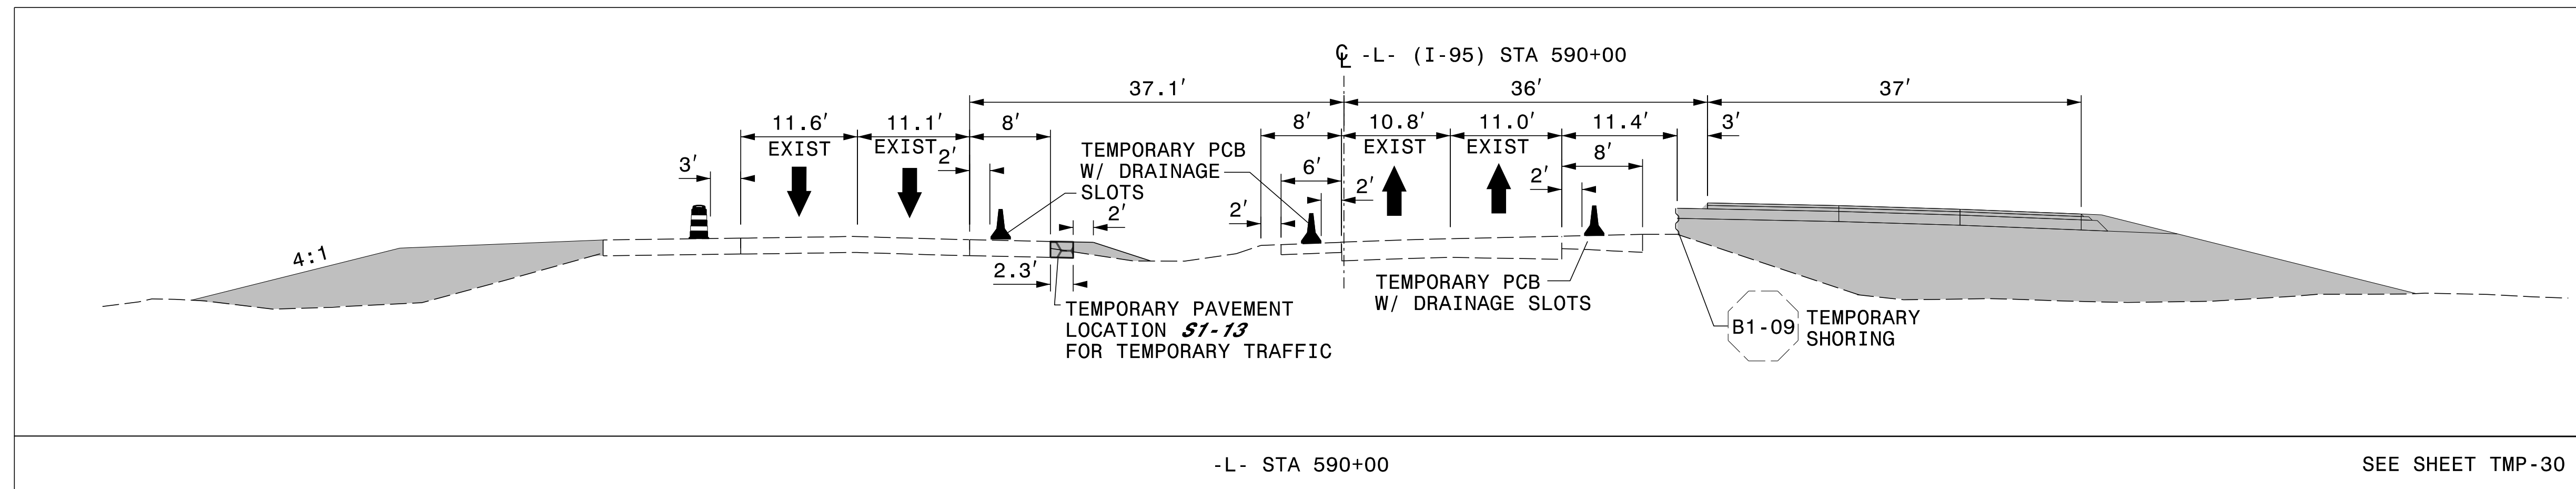


3/28/2022
 G:\50100191\NV5_I-5987B\TrafficControl\Top\200_195_I-5987B_TMP-30A_Phase 1_Step 3_12.dgn
 User:ST086227

DocuSigned by:
 APPROVED: *Lori D. Stouchko*
 AF571AAFF411

DATE: _____

**DOCUMENT NOT CONSIDERED FINAL
 UNLESS ALL SIGNATURES COMPLETED**

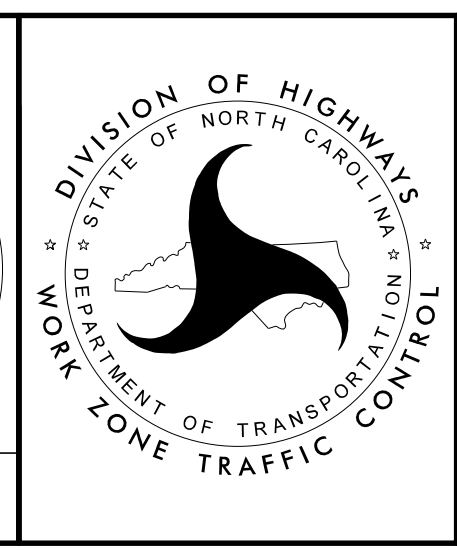

SECTION 1

**TEMPORARY TRAFFIC CONTROL
 PHASE I, STEP 3**