


-L- STA 602+00

SEE SHEET TMP-31

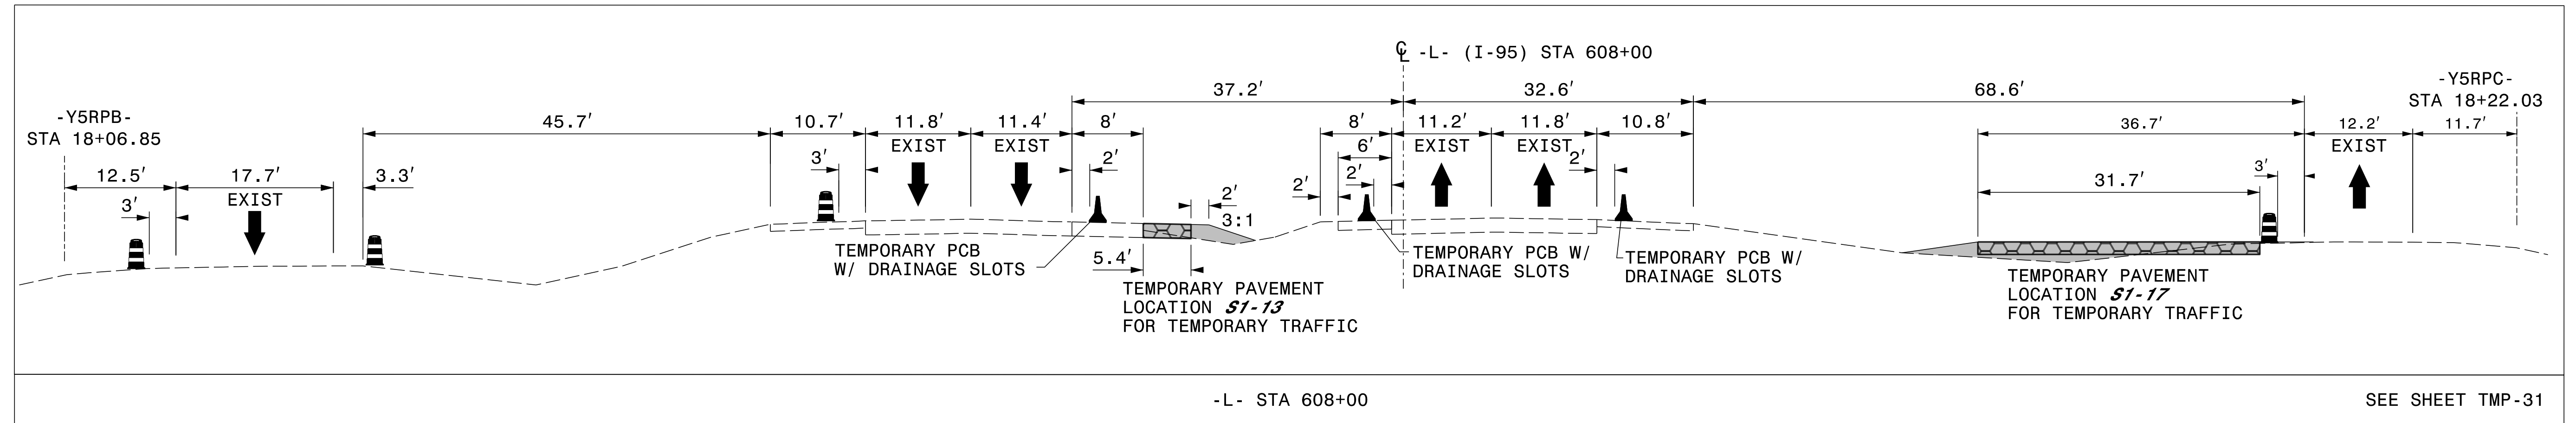

-L- STA 608+00


SEE SHEET TMP-31

3/28/2022  
 G:\50100191\NV5\_I-5987B\TrafficControl\Tc\200\_199\_I-5987B\_TMP-31A\_Phase I Step 3\_13.dgn  
 User:ST086227

DocuSigned by:  
 APPROVED *Lori D. Stouchko*  
 AF571AAFF411

DATE: \_\_\_\_\_

**DOCUMENT NOT CONSIDERED FINAL  
 UNLESS ALL SIGNATURES COMPLETED**

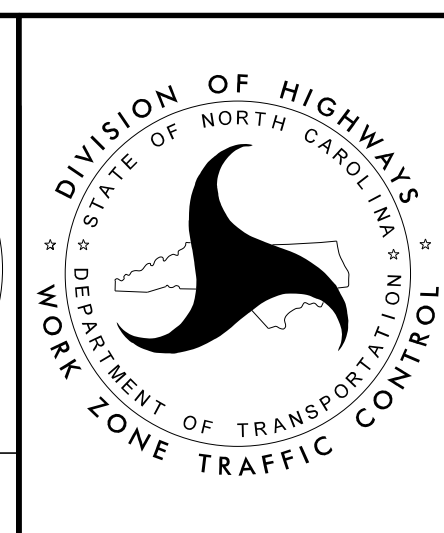

**SECTION 1**

**TEMPORARY TRAFFIC CONTROL  
 PHASE I, STEP 3**