
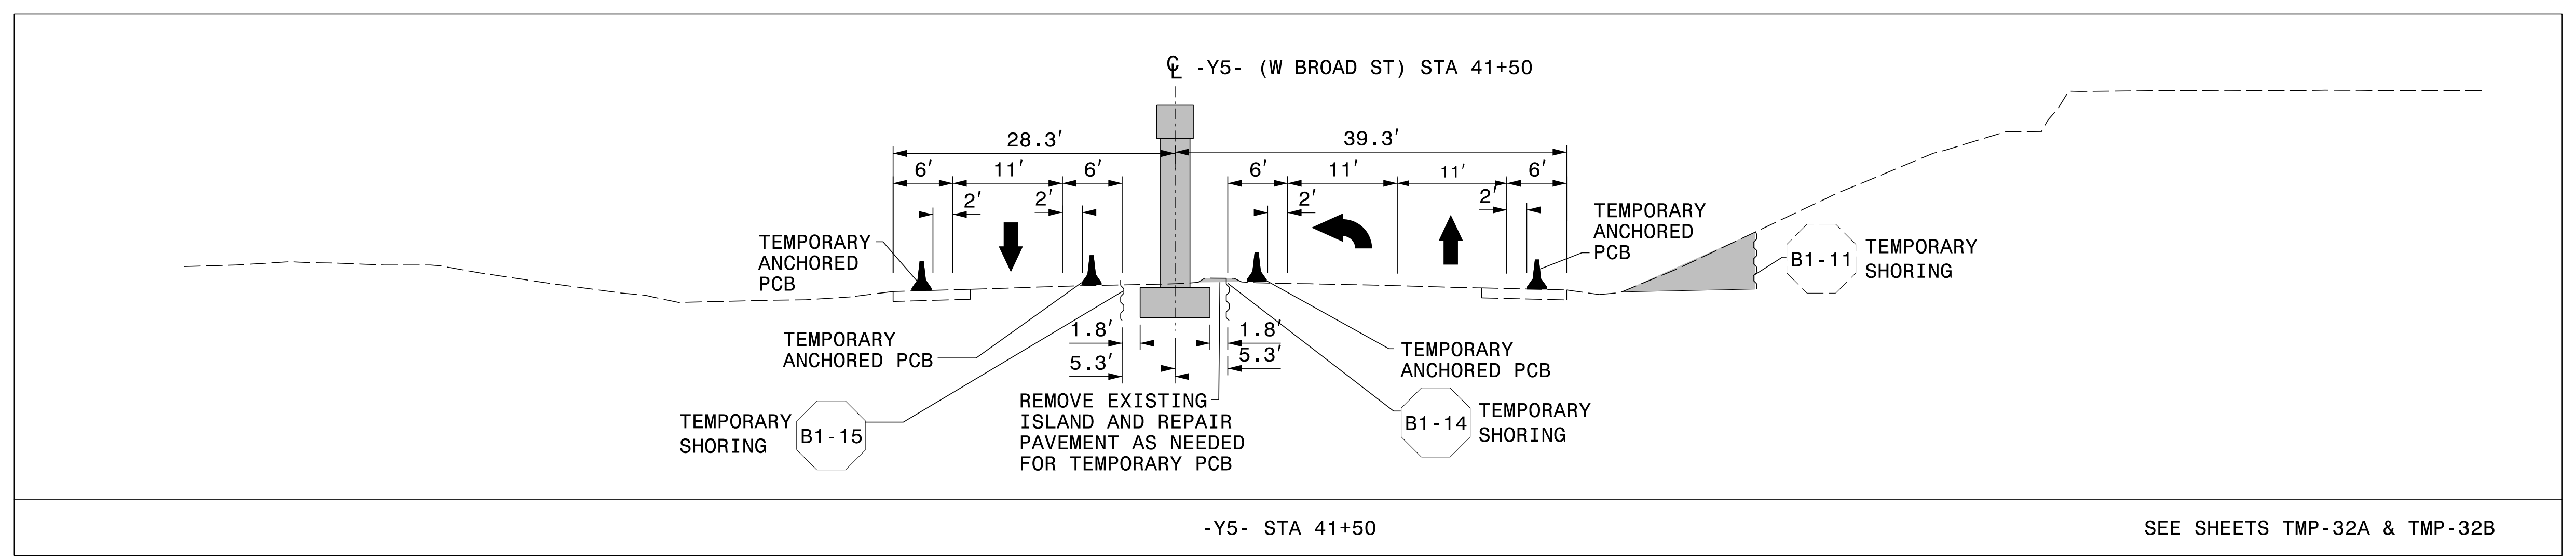
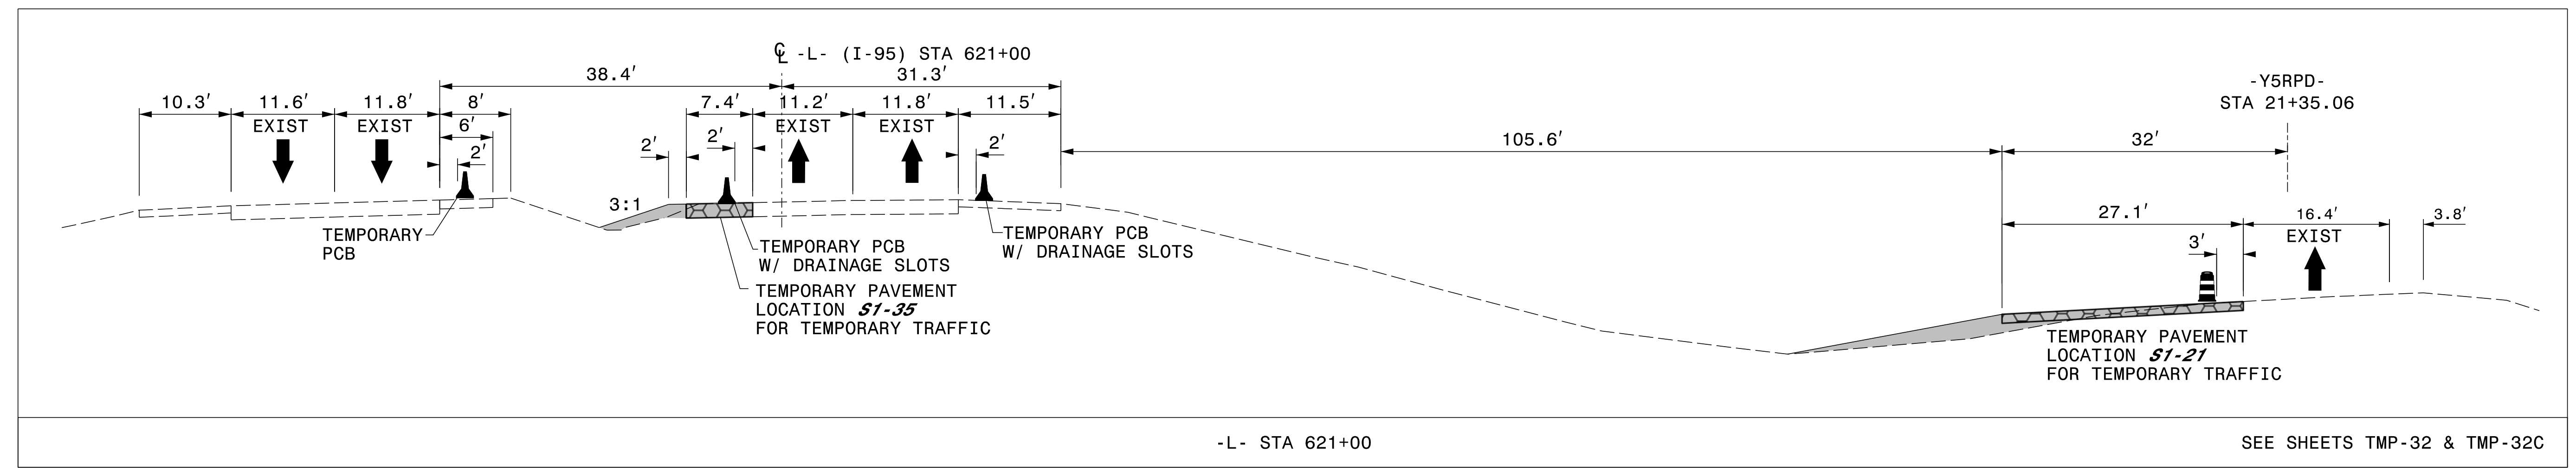
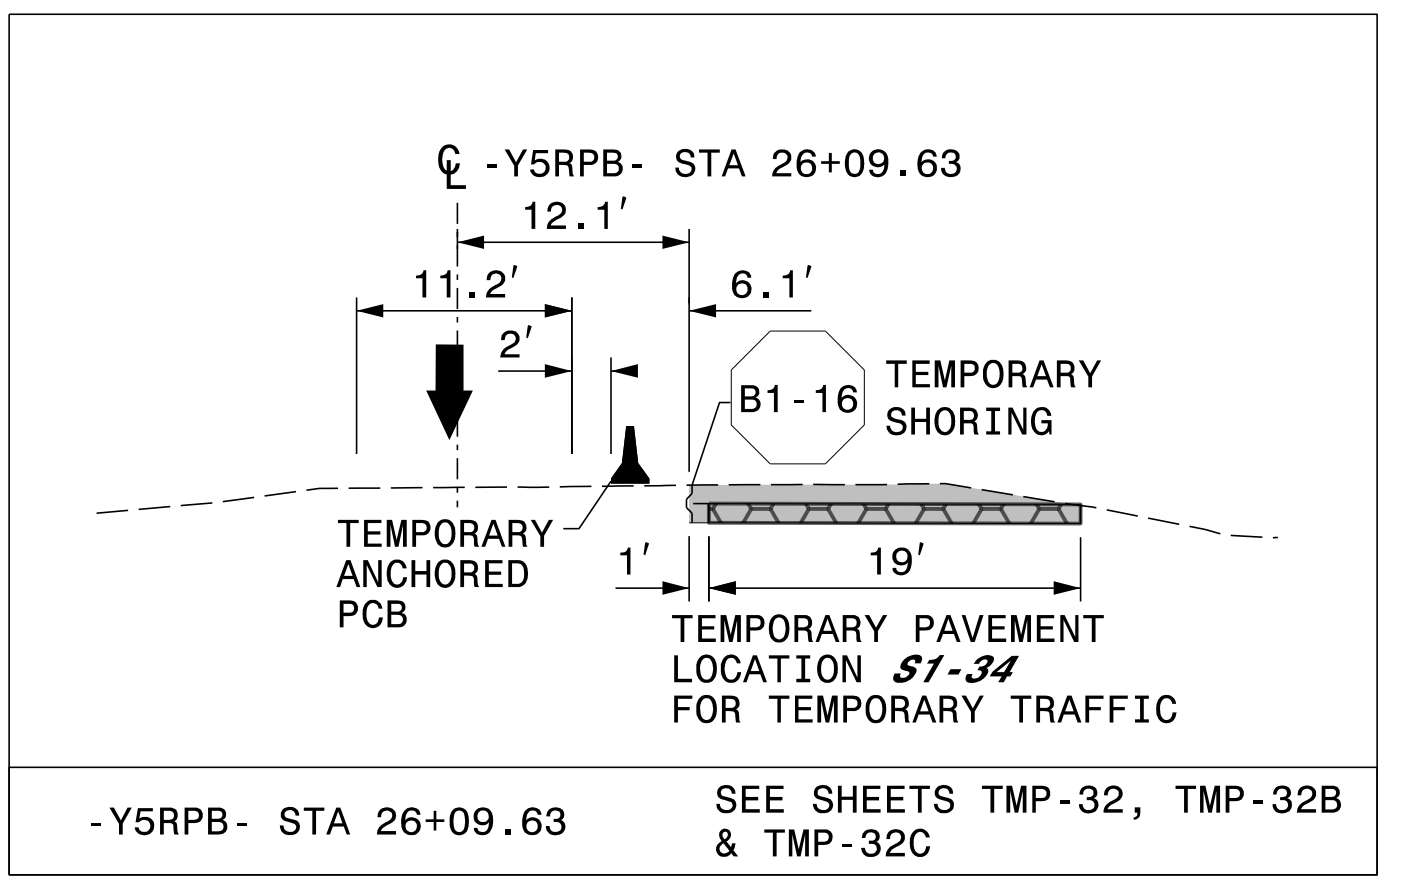
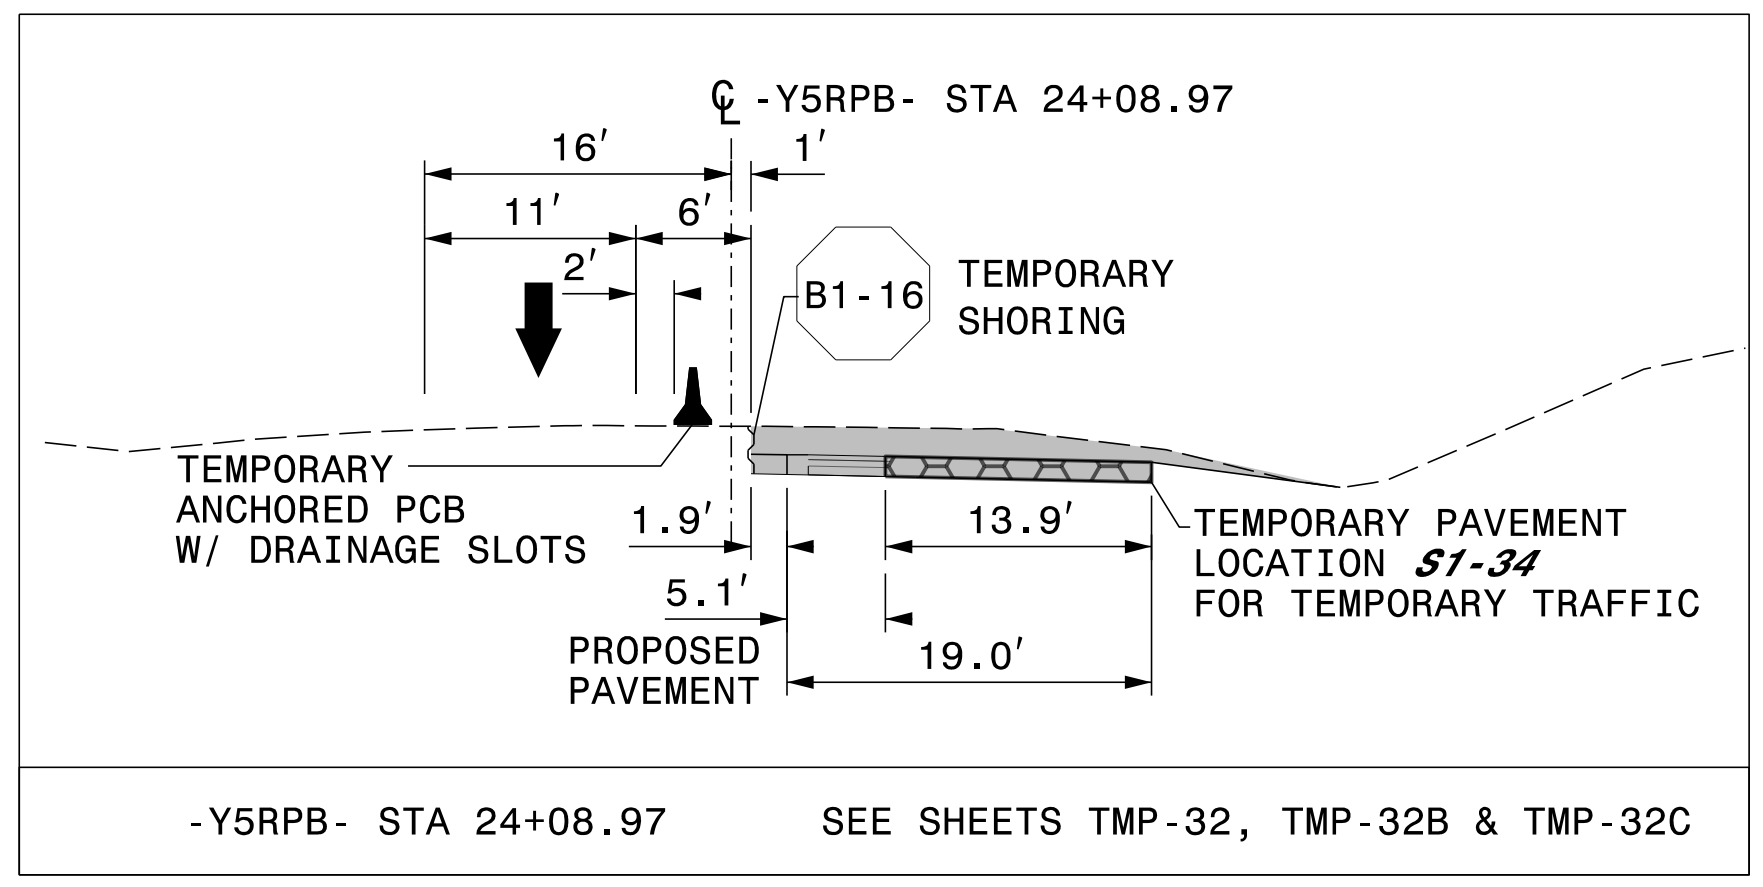


PLANS PREPARED FOR THE NCDOT BY:

M MOTT MACDONALD I & E, LLC
 1101 HAYNES STREET, SUITE 101
 RALEIGH, NC 27604
M MOTT MACDONALD
 NC LICENSE NO. F-0669

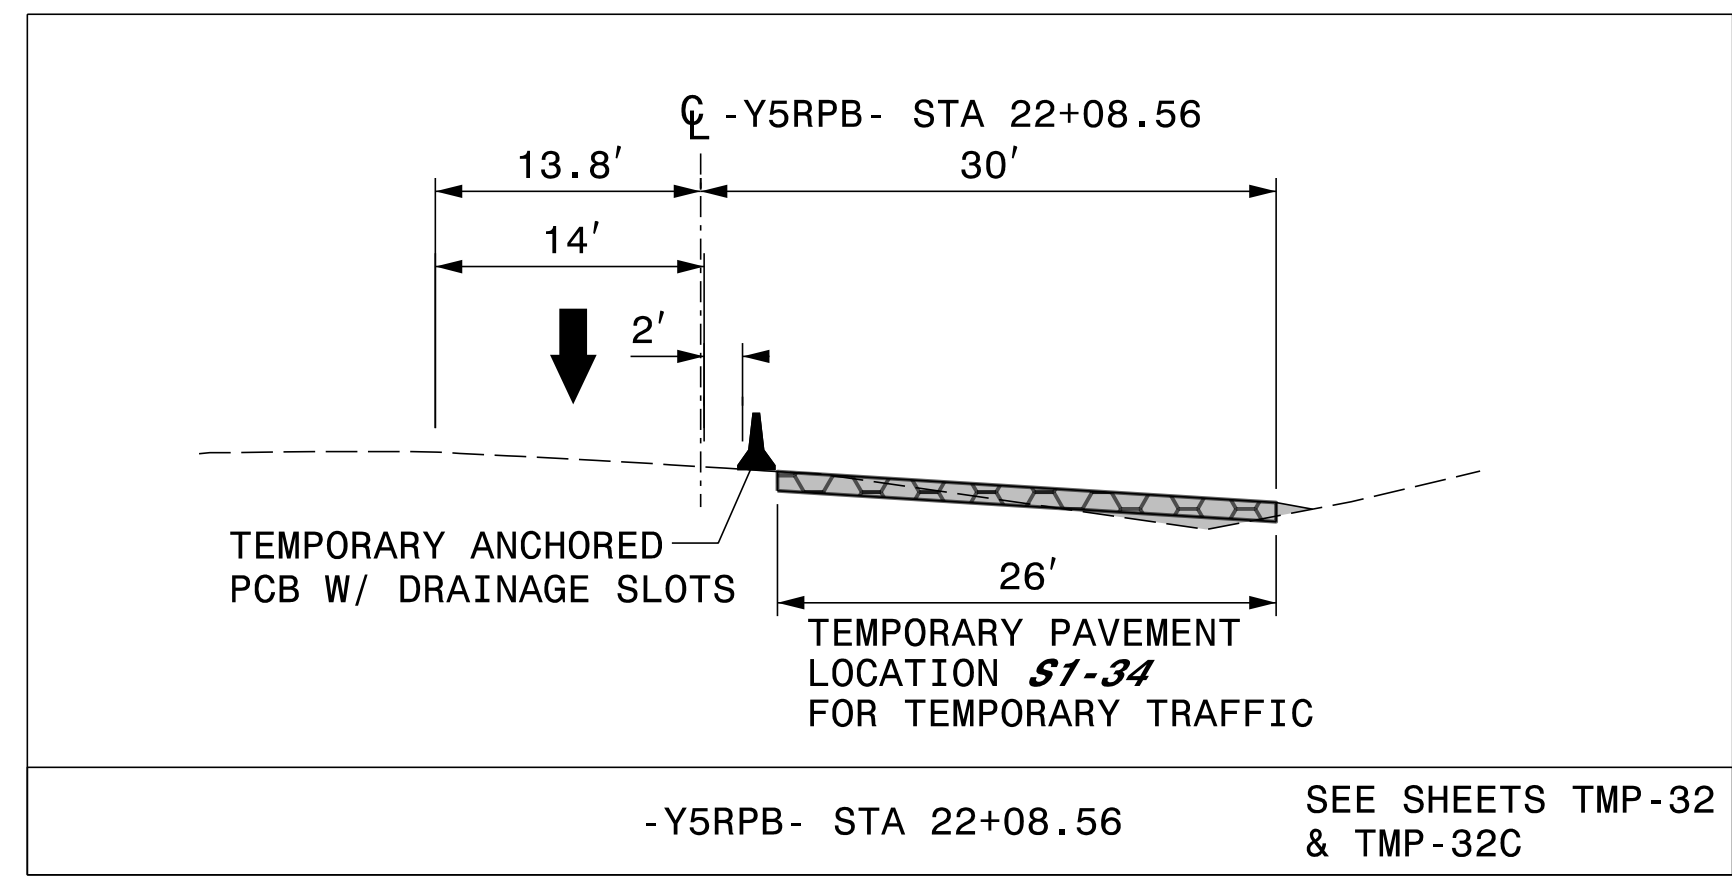


3/28/2022
 G:\50100191\NV5_1-5987B\TrafficControl\Tc\200_209_1-5987B-TMP-32D_Phase 1Step 3.dgn
 User:ST086227

APPROVED: *Lori D. Stouchko*
 DATE: _____

DocuSigned by:
 AF571AAAF411

SEAL
 034437
 ENGINEER
 LORI D. STOUCHKO

DOCUMENT NOT CONSIDERED FINAL
 UNLESS ALL SIGNATURES COMPLETED

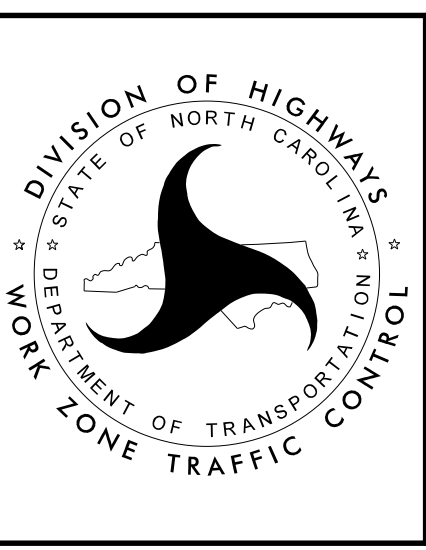

SECTION 1

TEMPORARY TRAFFIC CONTROL
 PHASE I, STEP 3