



-L- STA 636+00 SEE SHEET TMP-34

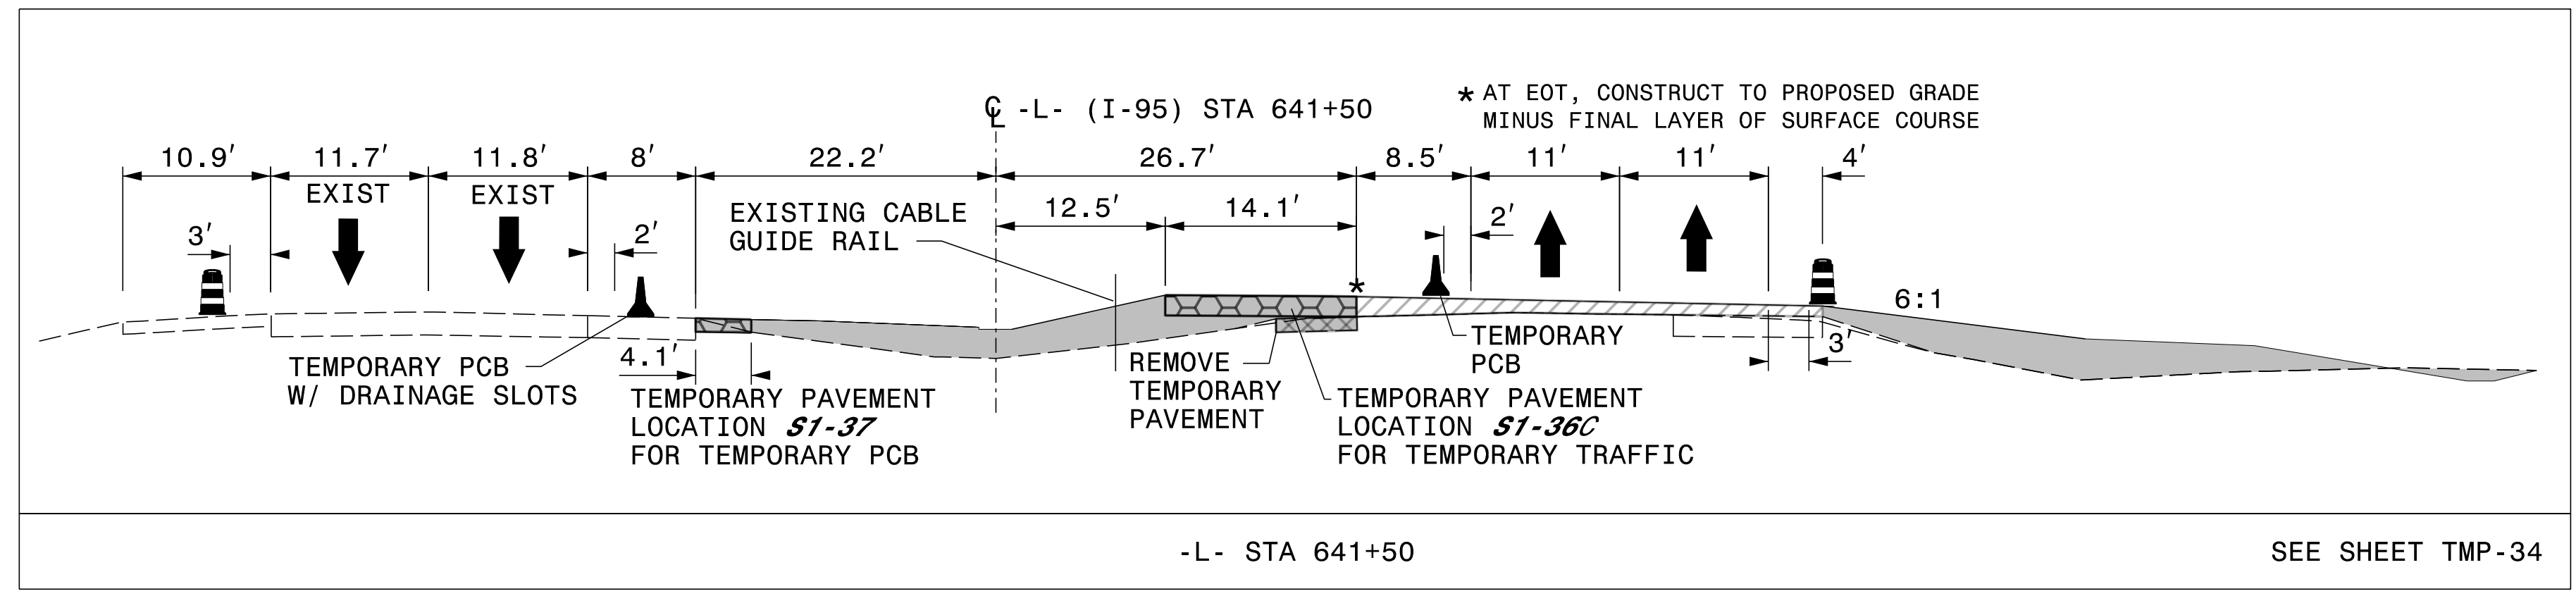

-L- STA 641+50 SEE SHEET TMP-34

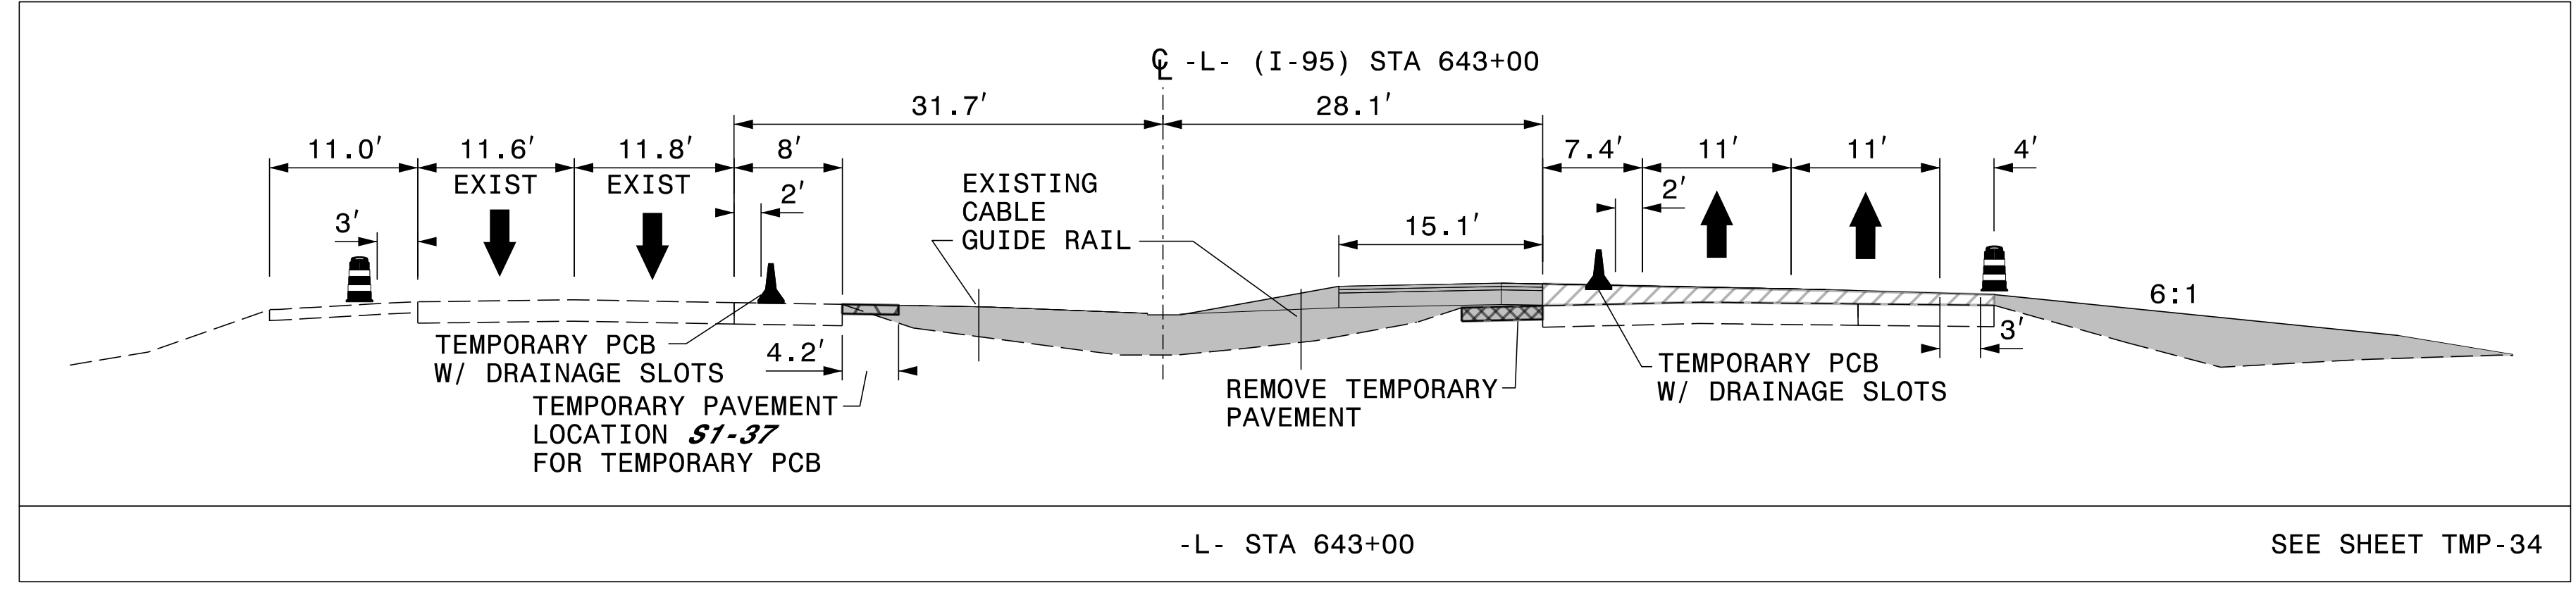

-L- STA 643+00 SEE SHEET TMP-34

3/28/2022 G:\50100191\NV5_I-5987B\TrafficControl\Top\200_217_I-5987B_TMP-34A_Phase 1_Step 3_16.dgn User:ST086227

APPROVED: *Lori D. Stouchko*
AF571AAFF411

DATE: _____

**DOCUMENT NOT CONSIDERED FINAL
 UNLESS ALL SIGNATURES COMPLETED**



SECTION 1

**TEMPORARY TRAFFIC CONTROL
 PHASE I, STEP 3**