


-L- STA 536+00

SEE SHEE TMP-39

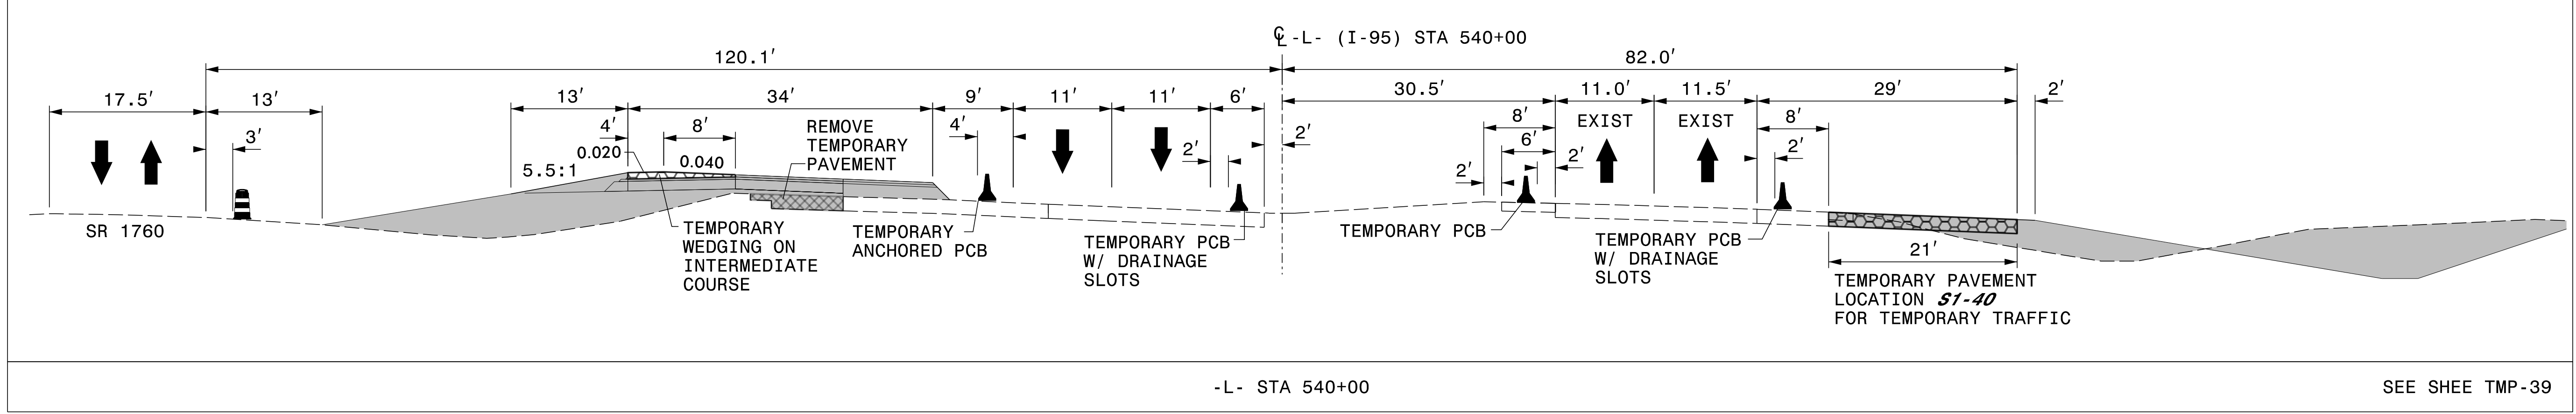

-L- STA 540+00


SEE SHEE TMP-39

3/28/2022  
 G:\50100191\NV5\_L-5987B\TrafficControl\Top\200\_231\_L-5987B\_TMP-39A\_Phase II.dgn  
 User:ST086227

DocuSigned by:  
 APPROVED: *Lori D. Stouchko*  
 AF571AAAF411

DATE: \_\_\_\_\_

**DOCUMENT NOT CONSIDERED FINAL  
 UNLESS ALL SIGNATURES COMPLETED**

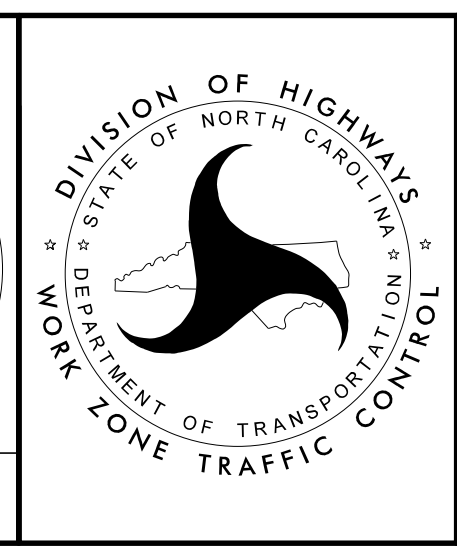

SECTION 1

TEMPORARY TRAFFIC CONTROL  
 PHASE II