


-L- STA 545+00

SEE SHEET TMP-40

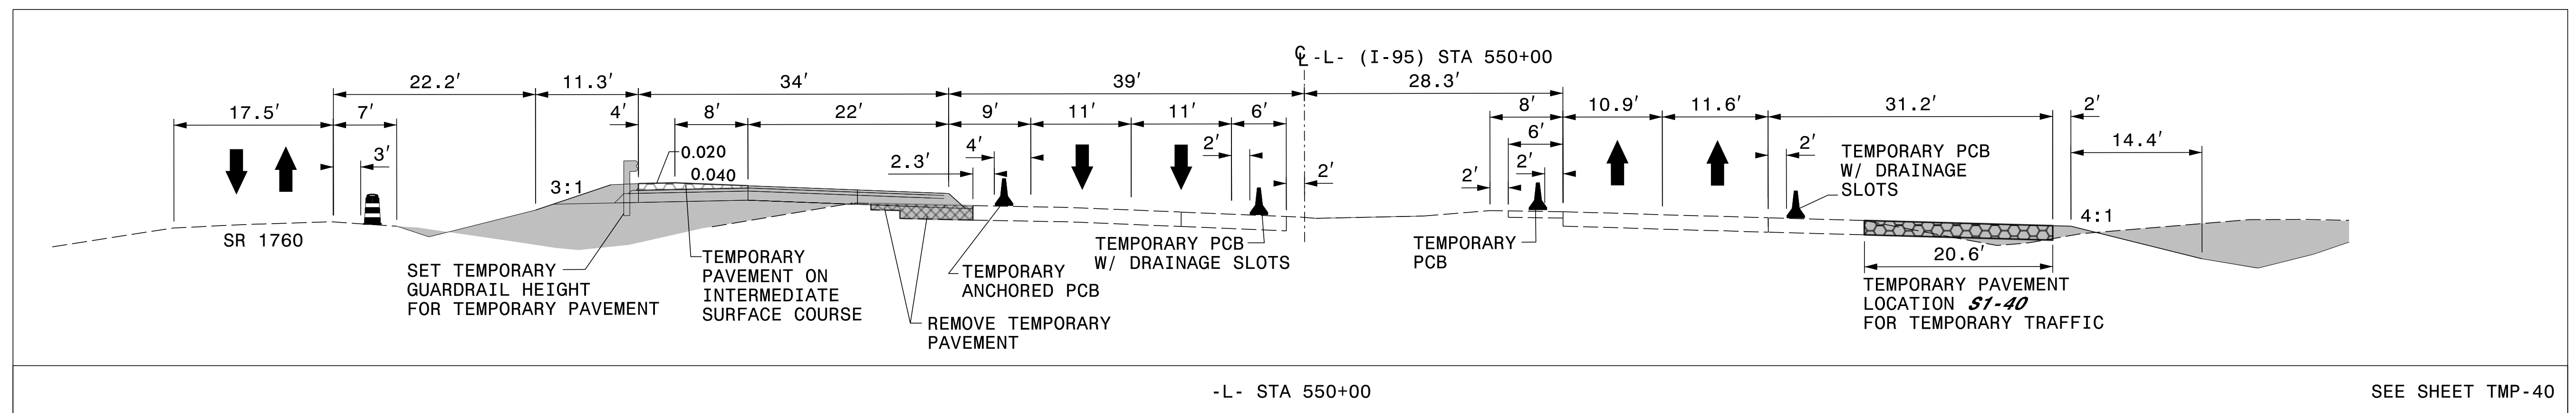

-L- STA 550+00


SEE SHEET TMP-40

3/28/2022
 G:\50100191\NV5_1-5987B\TrafficControl\Twp\200_235_1-5987B-TMP-40A_Phase II.dgn
 User:ST086227

APPROVED: *Lois D. Stouchko*
AF5711A4FF411

DATE: _____

**DOCUMENT NOT CONSIDERED FINAL
 UNLESS ALL SIGNATURES COMPLETED**

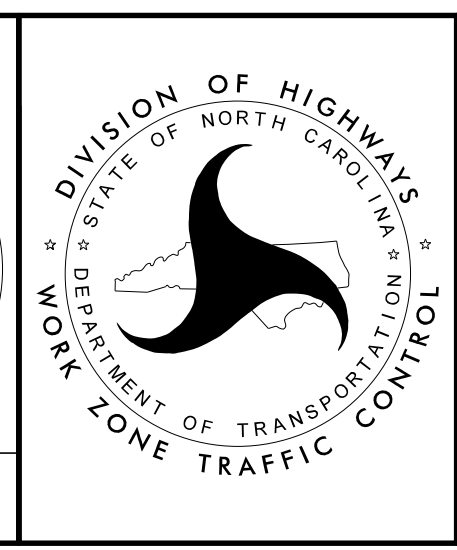

SECTION 1

**TEMPORARY TRAFFIC CONTROL
 PHASE II**