



-L- STA 621+00

SEE SHEET TMP-46

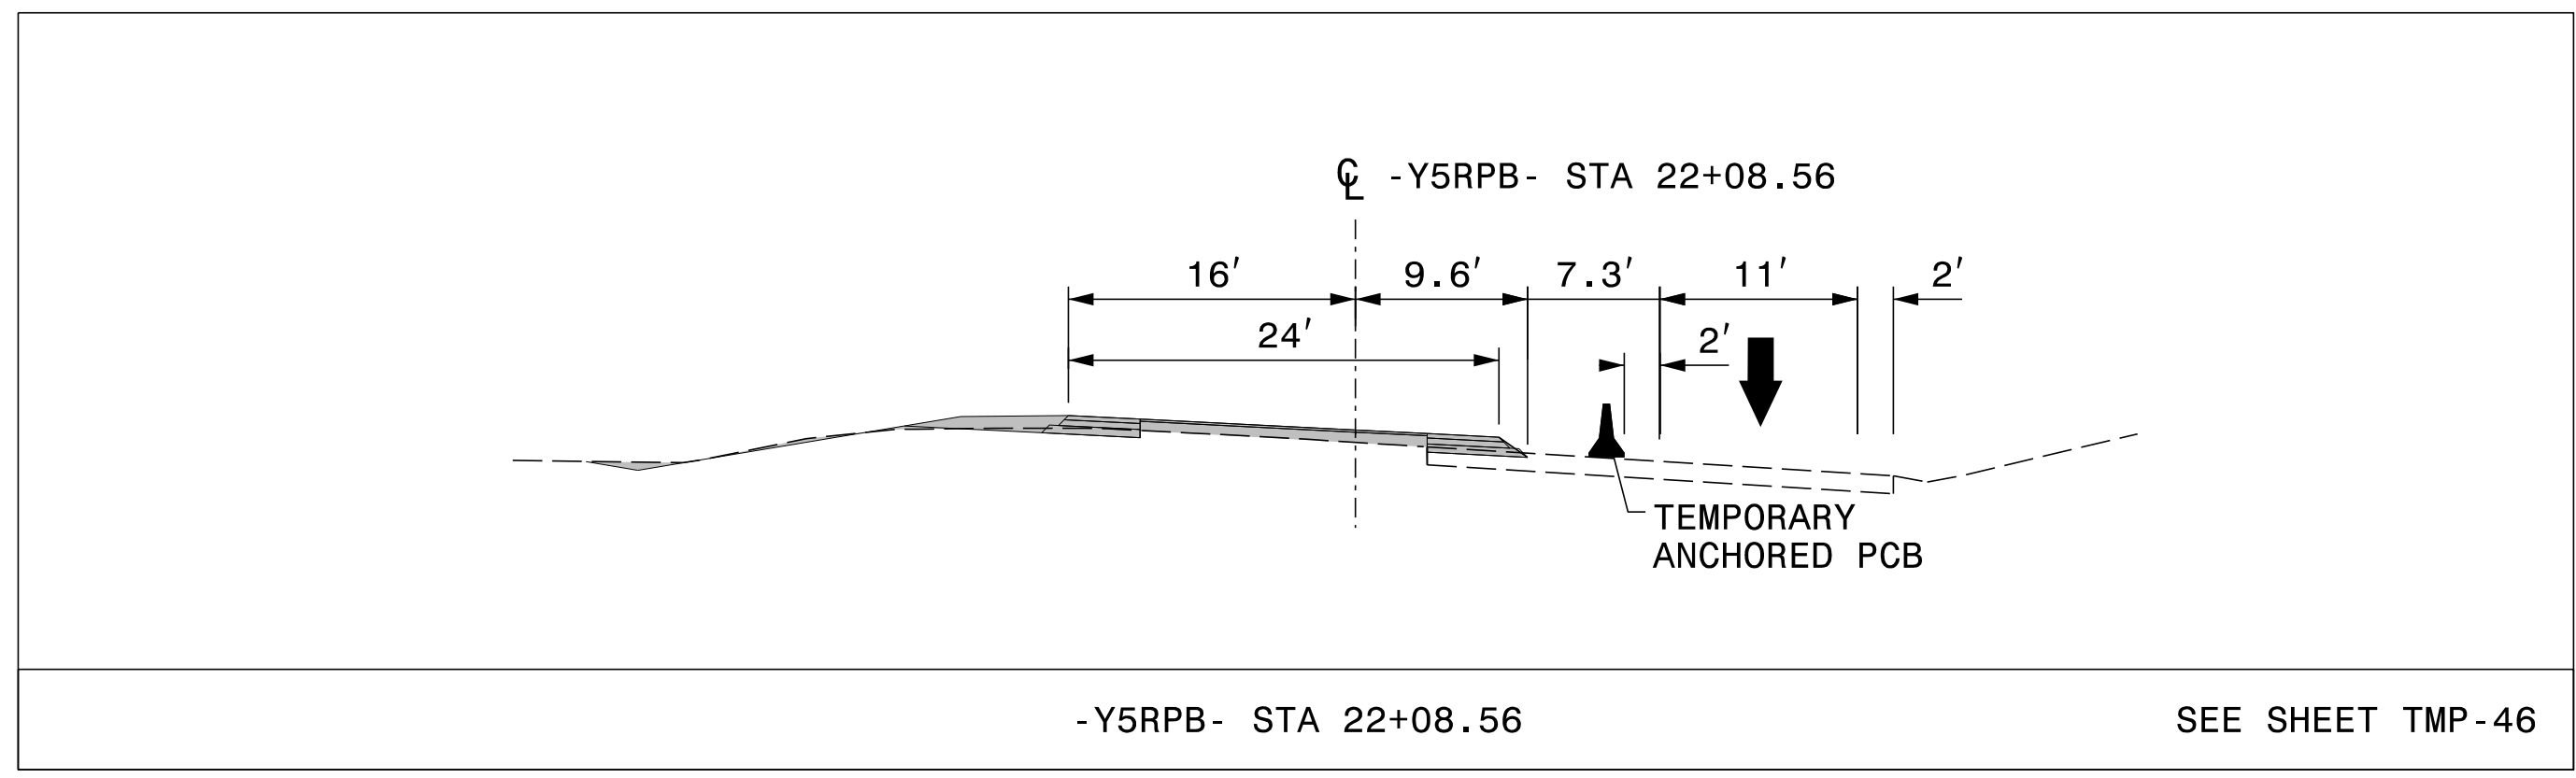

-Y5RPB- STA 22+08.56

SEE SHEET TMP-46

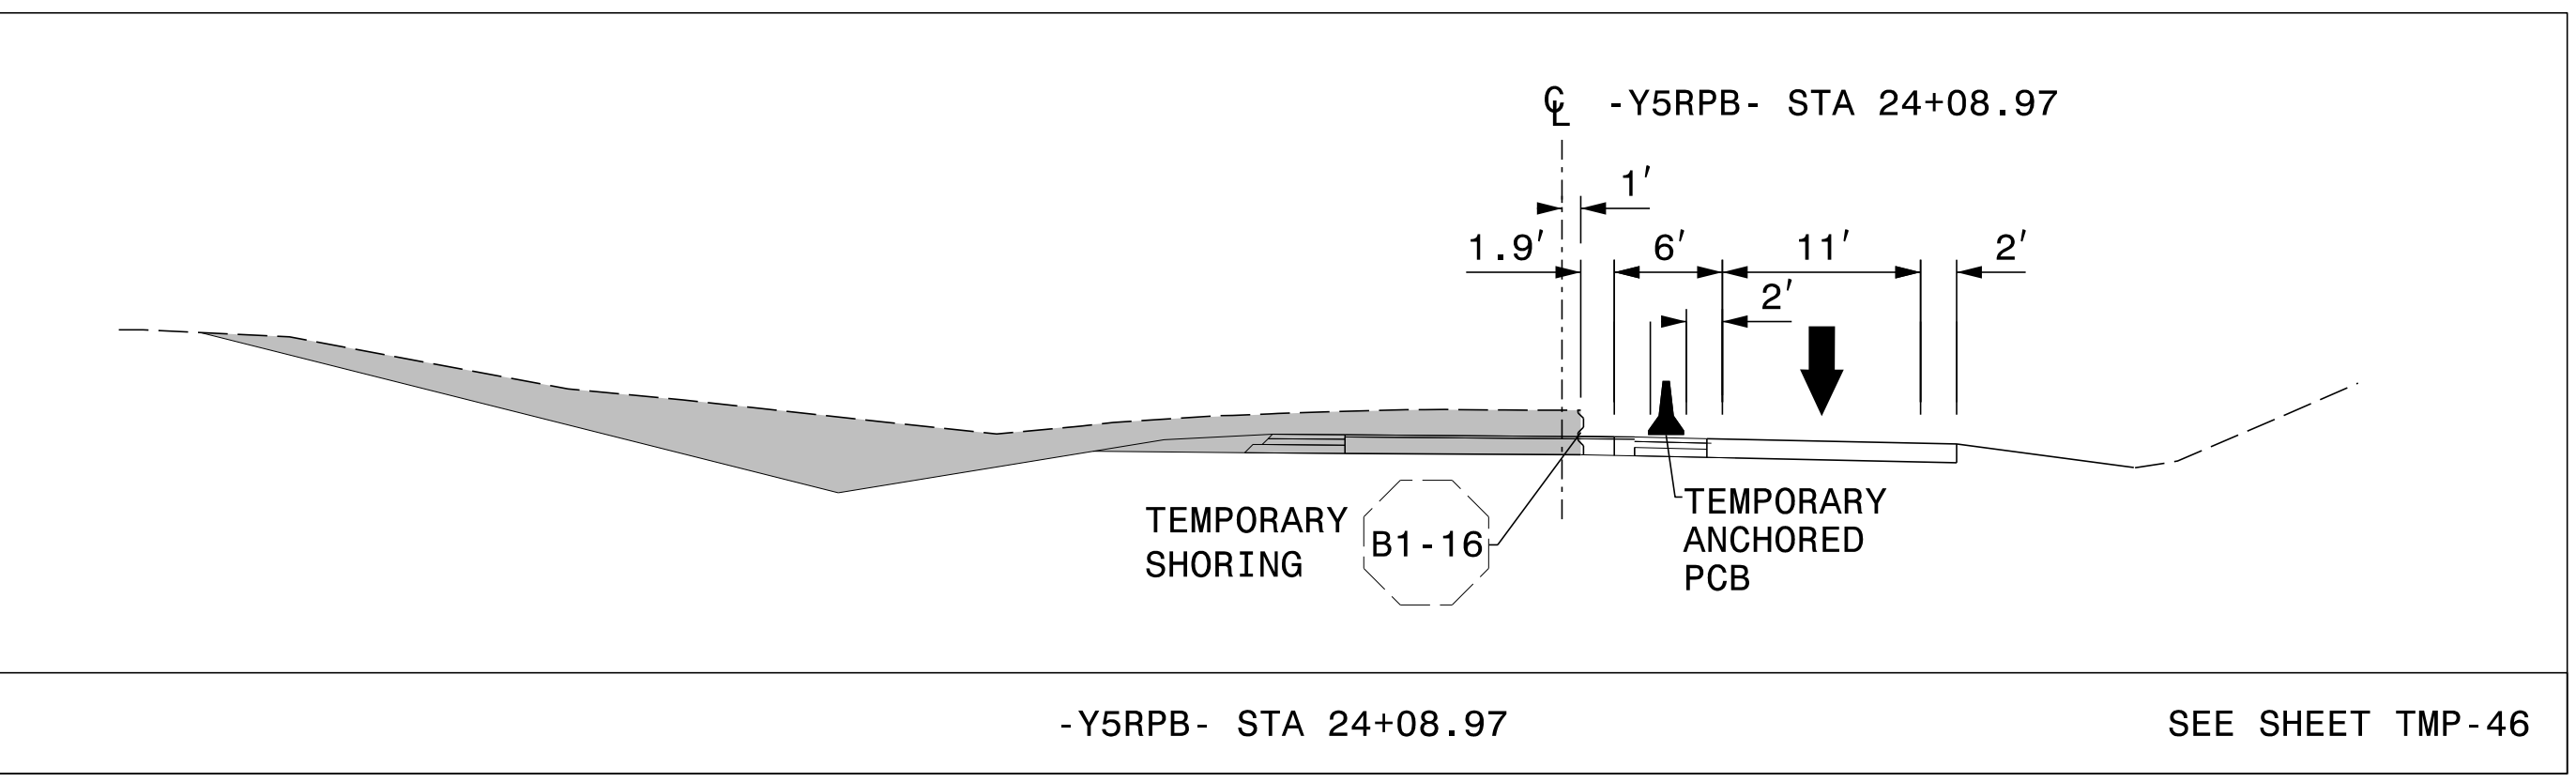


-Y5RPB- STA 24+08.97

SEE SHEET TMP-46

3/28/2022 G:\50100191\NV5\_1-5987B\TrafficControl\Top\200\_265\_1-5987B-TMP-46B\_Phase II.dgn User:ST086227

DocuSigned by:  
 APPROVED: *Lori D. Stouchko*  
 AF571AAAF411  
 DATE: \_\_\_\_\_

**DOCUMENT NOT CONSIDERED FINAL  
 UNLESS ALL SIGNATURES COMPLETED**

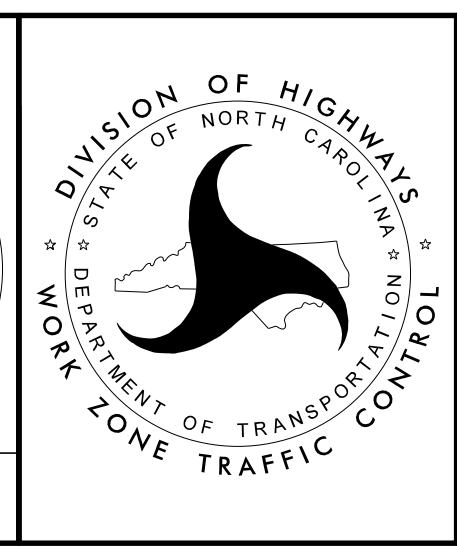

**SECTION 1**  
**TEMPORARY TRAFFIC CONTROL  
 PHASE II**